


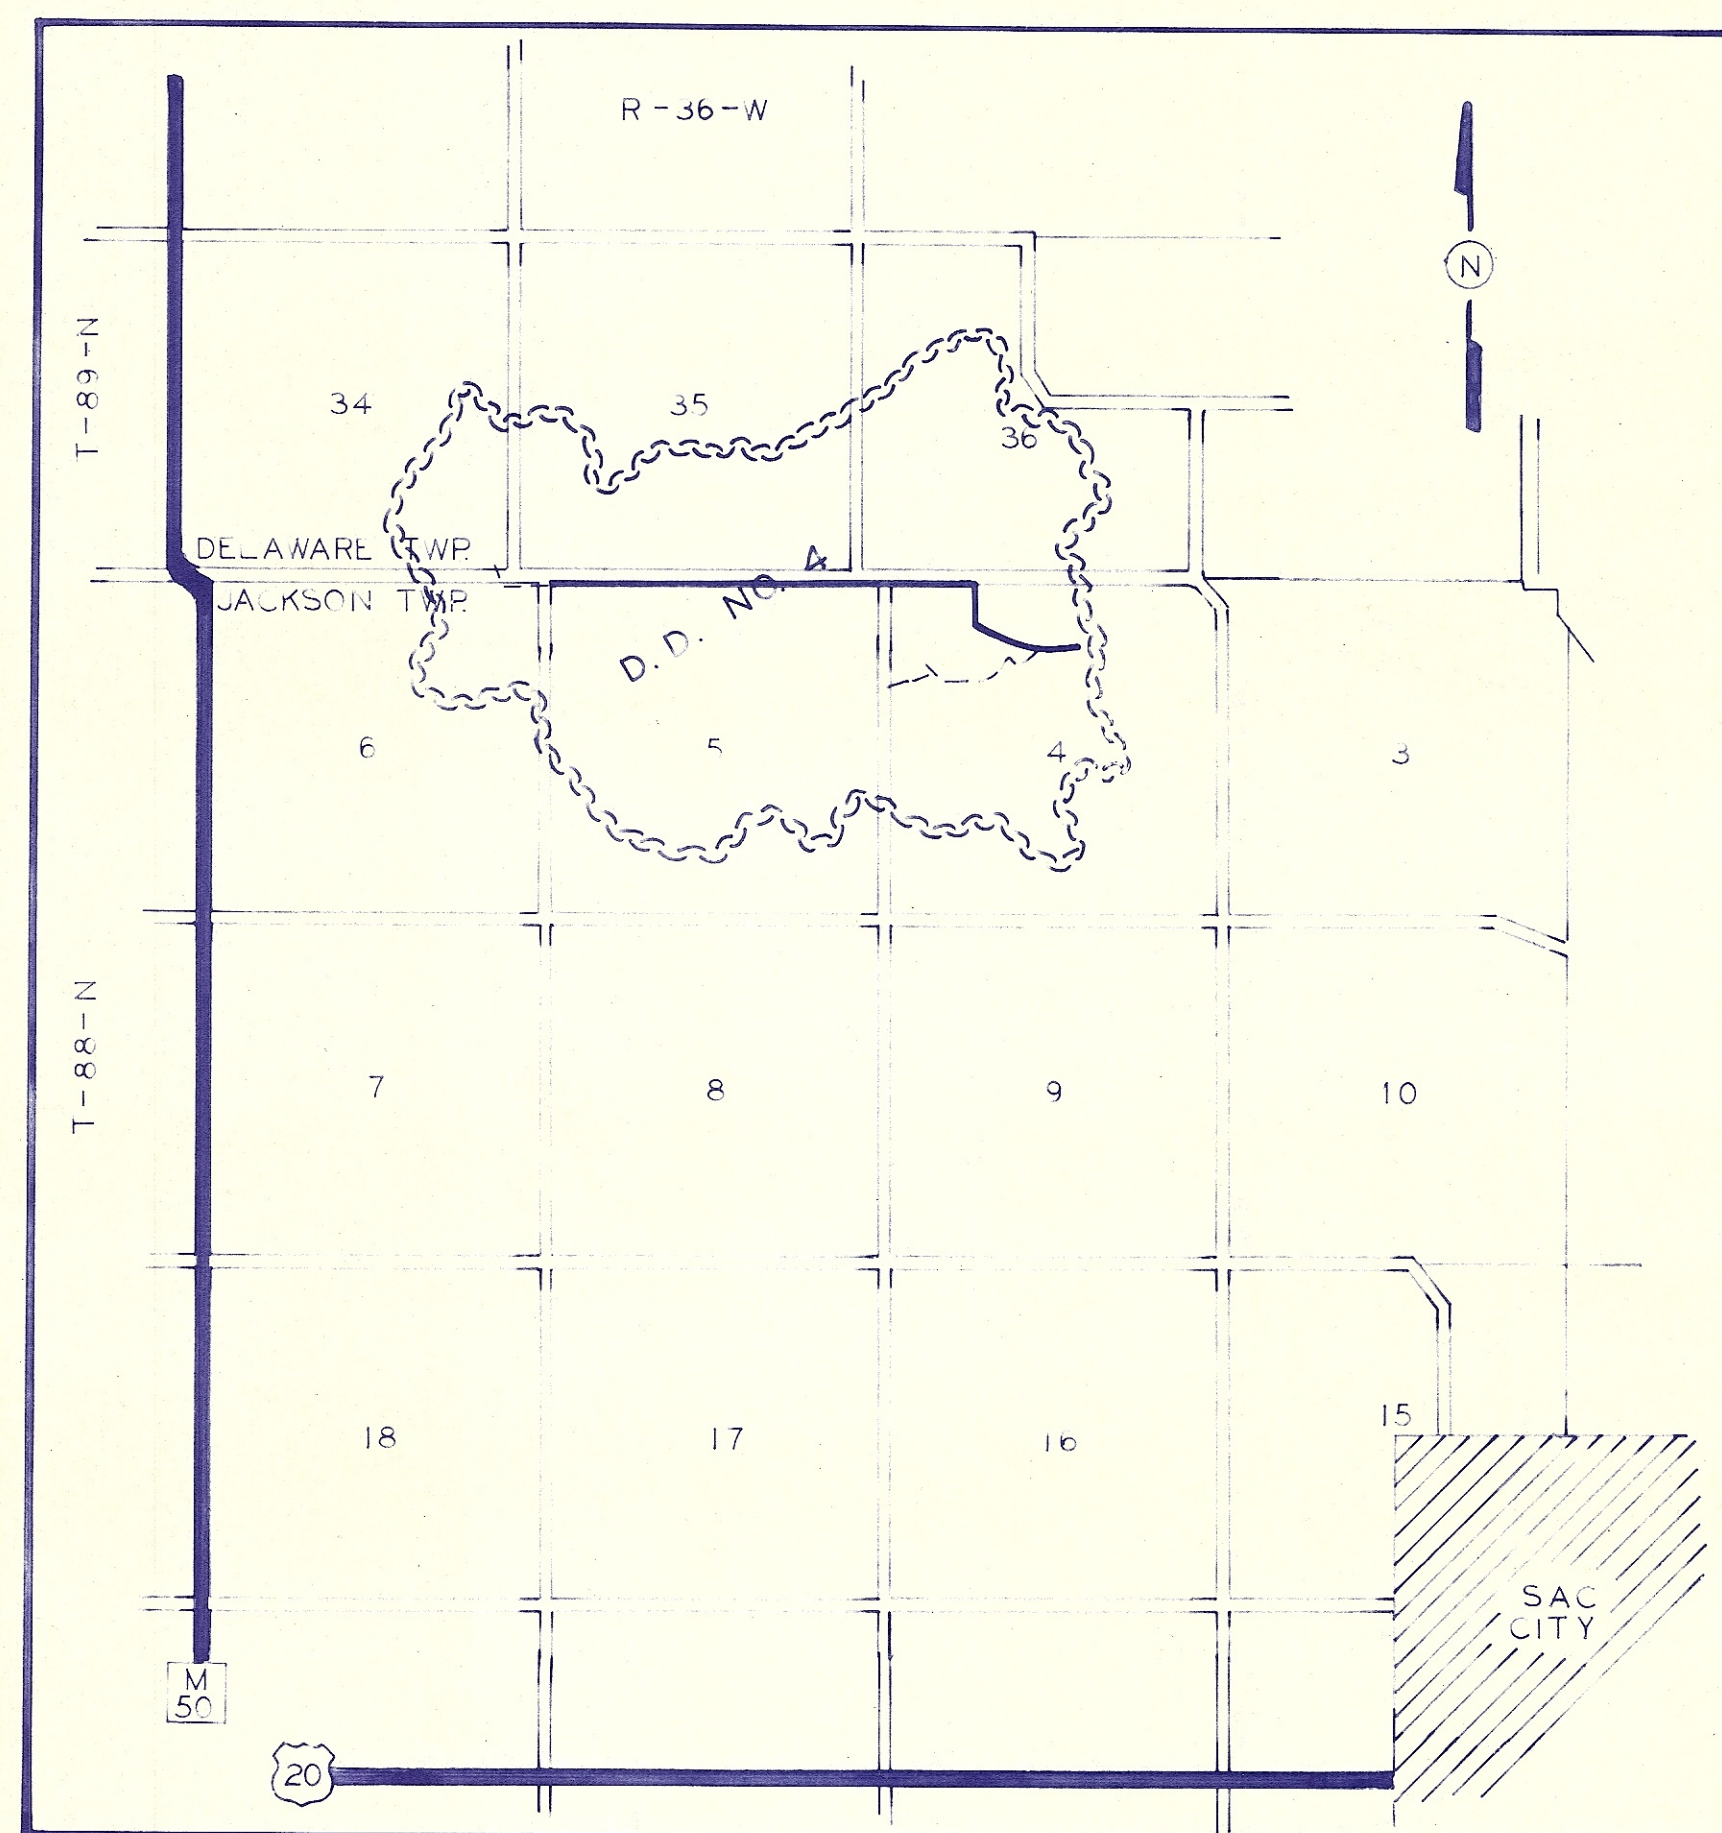

DRAINAGE DISTRICT NO. 4 SAC COUNTY, IOWA DRAINAGE IMPROVEMENT 1985

PROJECT QUANTITIES		
ITEM NO.	DESCRIPTION	QUANTITY
1.	OPEN DITCH EXCAVATION	
	STA. -2+00 TO 0+00	LUMP SUM
	STA. 0+00 TO 22+00	2456 C.Y.
	STA. 22+00 TO 95+74	9735 C.Y.
2.	BANK LEVELING - 100' STATIONS	
	STA. -2+00 TO 0+00	LUMP SUM
	STA. 0+00 TO 22+00 - BOTH SIDES	22 STA.
	STA. 22+00 TO 28+00 - BOTH SIDES	6 STA.
	STA. 28+00 TO 72+00 & 94+00 TO 95+74 ONE SIDE	46 STA.
	STA. 72+00 TO 94+00 - ONE SIDE-SEE PLAN	22 STA.
3.	CLEARING & TREATING - SEE EXHIBIT-A	LUMP SUM
4.	REPAIR TILE BLOWOUTS	14

I HEREBY CERTIFY THAT THIS PLAN, SPECIFICATION OR REPORT WAS PREPARED BY ME OR UNDER MY DIRECT PERSONAL SUPERVISION AND THAT I AM A DULY REGISTERED PROFESSIONAL ENGINEER UNDER THE LAWS OF THE STATE OF IOWA.

RONALD R. HADEN
DATE _____ REG. NO. 9936

REV. NO.	DATE	BY	CK	DESCRIPTION
REVISIONS				
DRAINAGE DISTRICT NO. 4 SAC COUNTY, IOWA DRAINAGE IMPROVEMENT				
				DESIGNED BY _____
				DRAWN BY _____
				CHECKED BY _____
				APPROVED BY _____
REV. JULY 1985				DATE: FEB 1985
SHEET 1 OF 5				SCALE
DWG. NO. 84-117				REV. NO. 1