



DRAINAGE DISTRICT NO. 19-26
SAC & BUENA VISTA COUNTIES

CONCRETE RETAINING WALL FOR
OUTLET

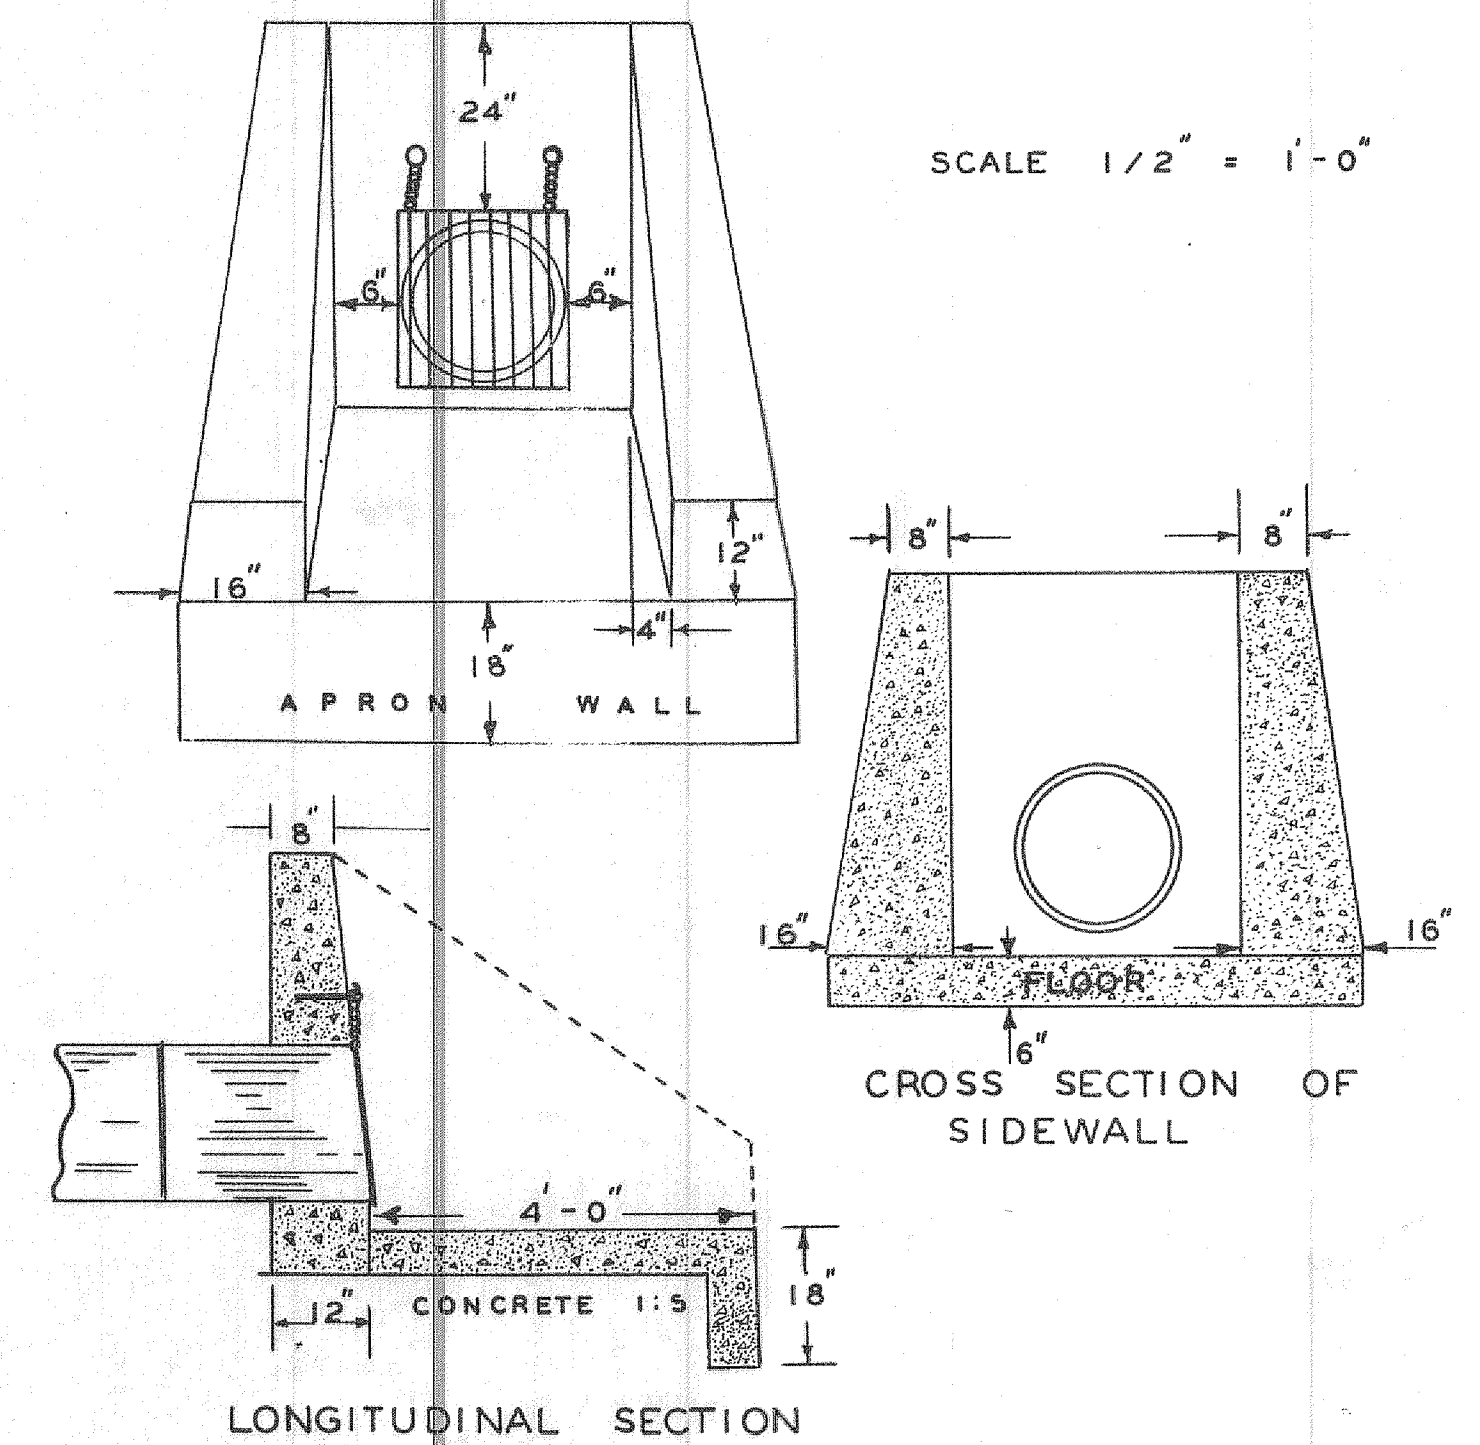

CROSS SECTION OF
SIDEWALL

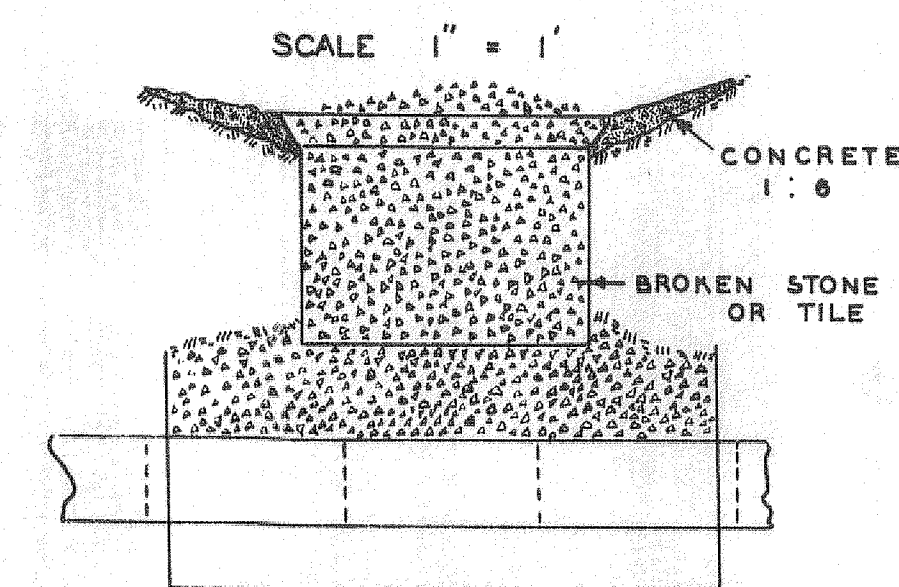

DOUBLE RETAINING WALL

