

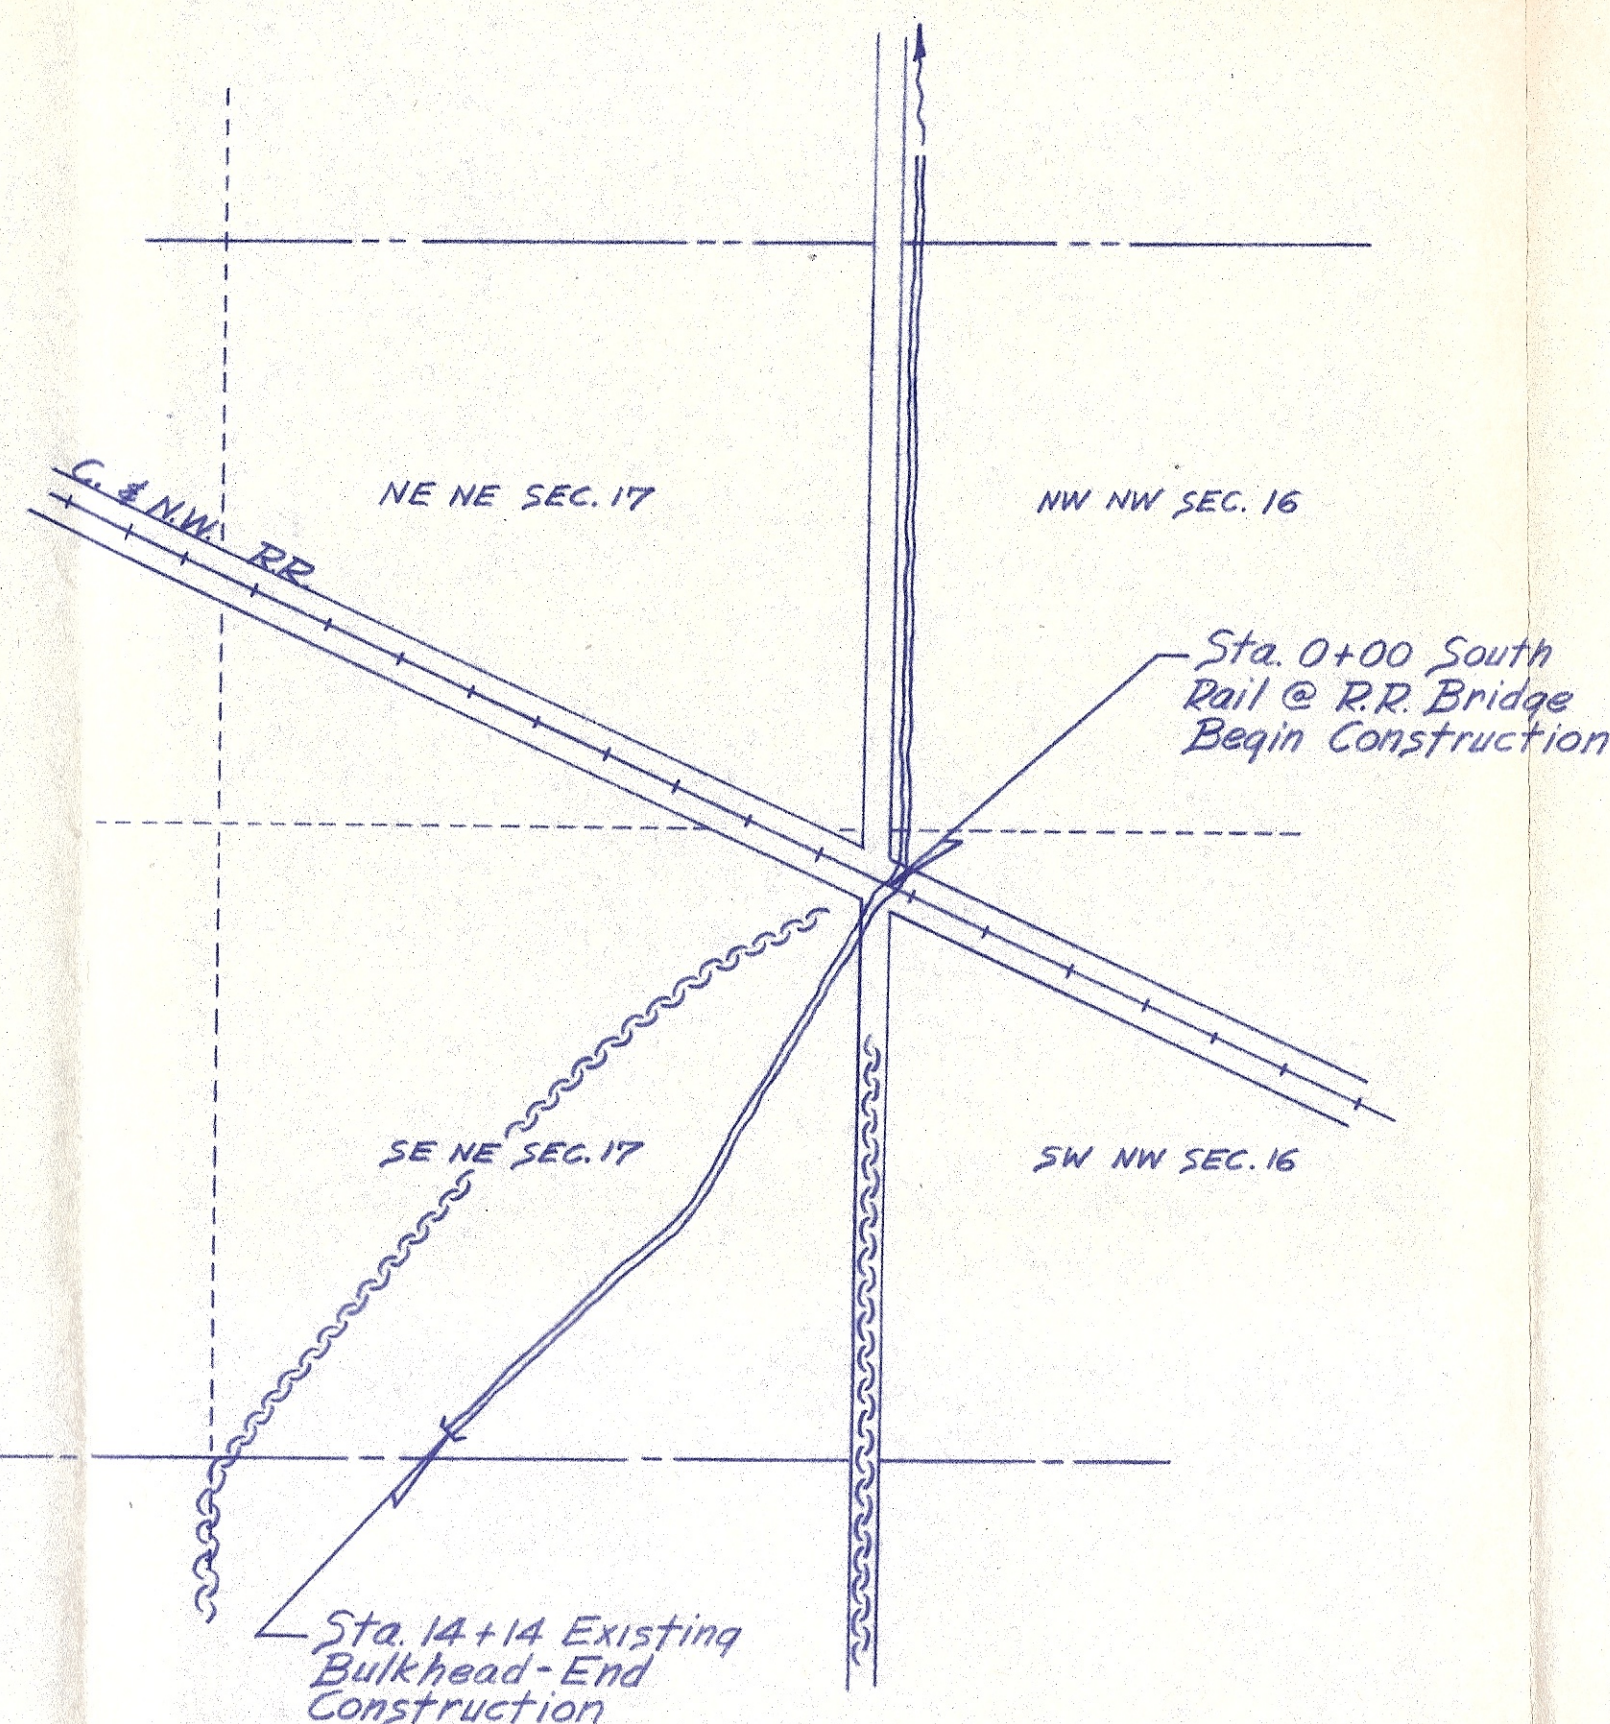


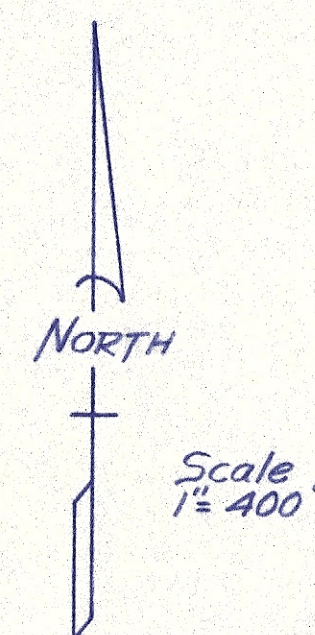


PLAN

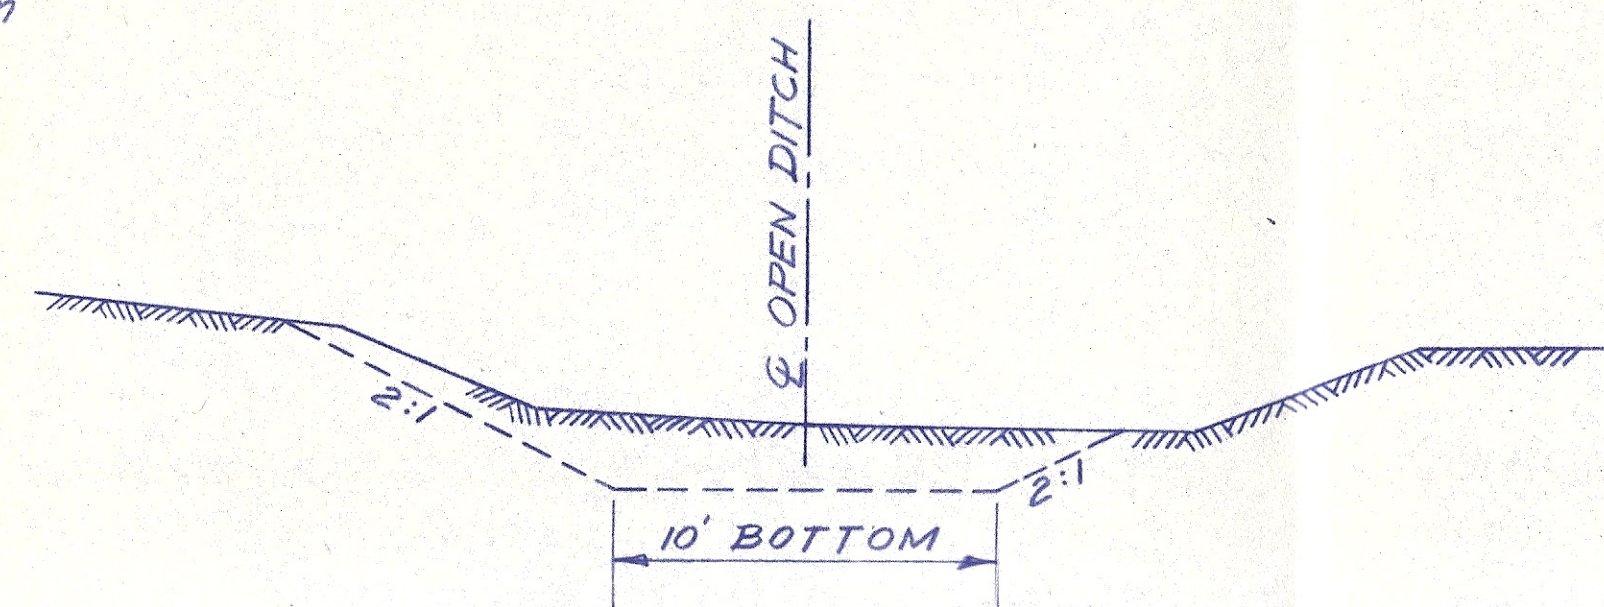


TYPICAL SECTION

STA. 8+00

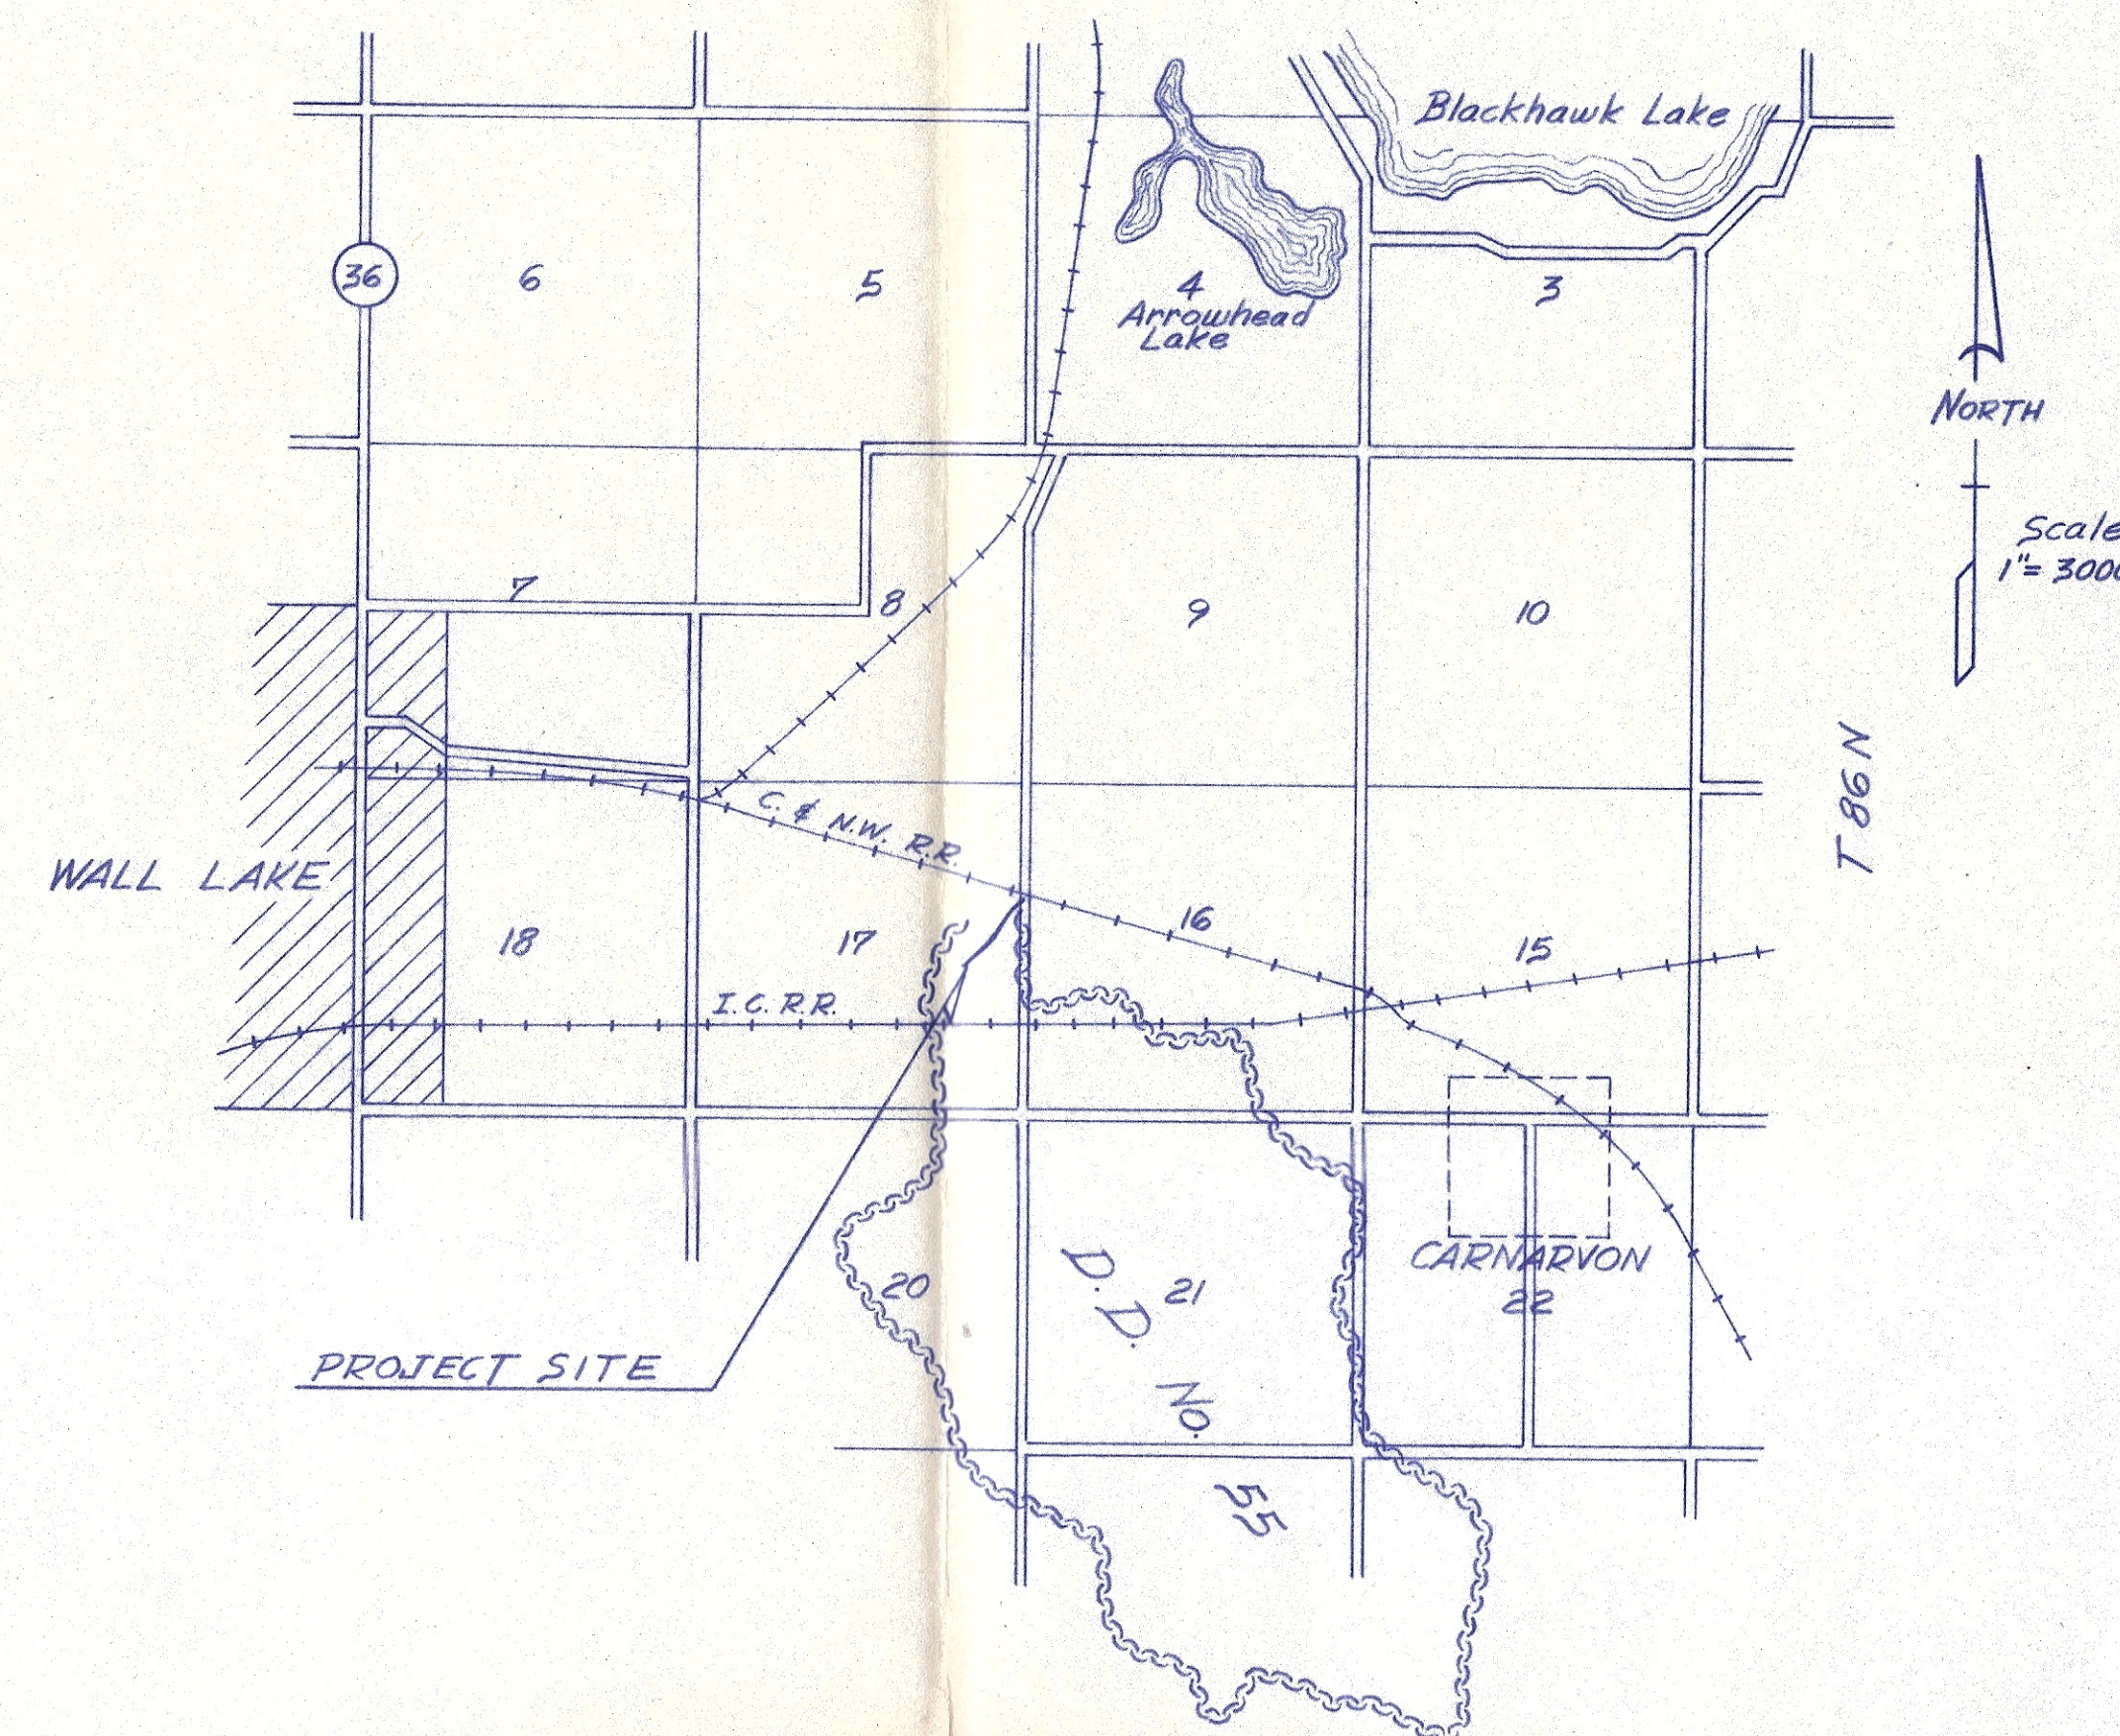

LOCATION PLAT


STATE OF IOWA

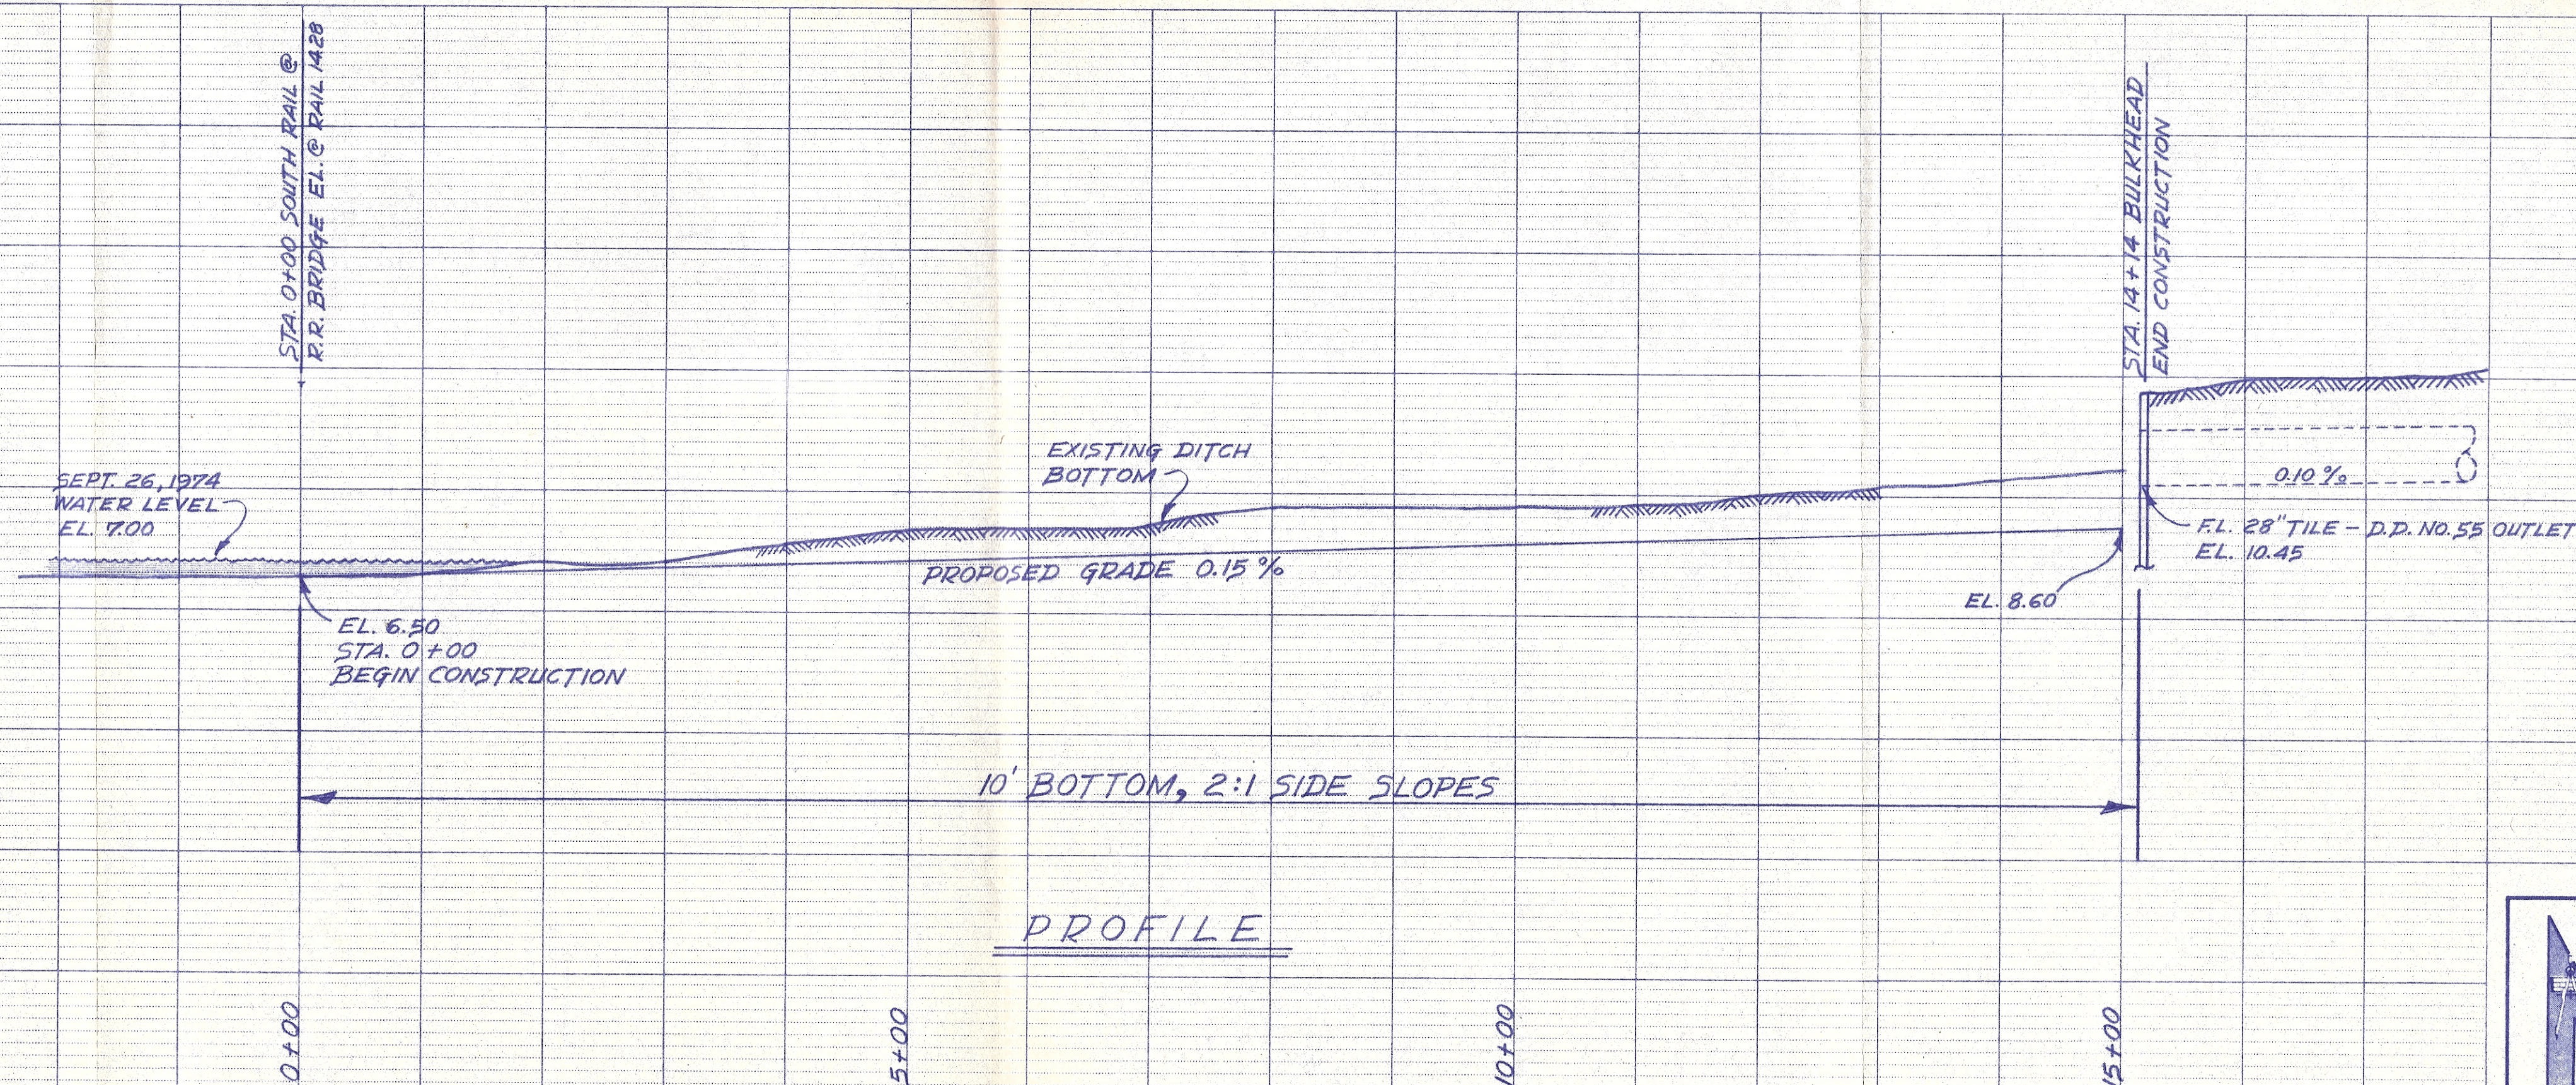

PROFILE

BENCH MARKS:

Top South End Of Concrete Wheel
Guard At East Side Of Highway
Bridge @ East Side Of NE 1/4
Sec. 17 ----- EL. 14.65
Top Of Center Of Bulkhead @ Open
Ditch - Sta. 14+14 ----- EL. 14.29

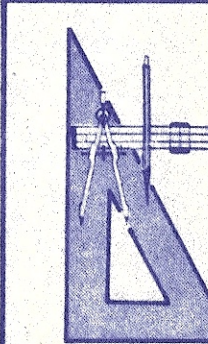

OTTO
ENGINEERING
COMPANY, P.C.
SAC CITY, IOWA - STORM LAKE, IOWA

OPEN DITCH REPAIR
DRAINAGE DISTRICT NO. 55
SAC COUNTY, IOWA

DESIGNED BUD VOTE
DRAWN B. WALLERSTEDT
CHECKED H.E. WATTS
APPROVED H.E. WATTS

PROJECT NO.
SC 73-1-A

REV. NO.	DATE	BY	CHK	DESCRIPTION

SCALE: AS NOTED DATE: OCT. 1974

SHEET NO. 1