
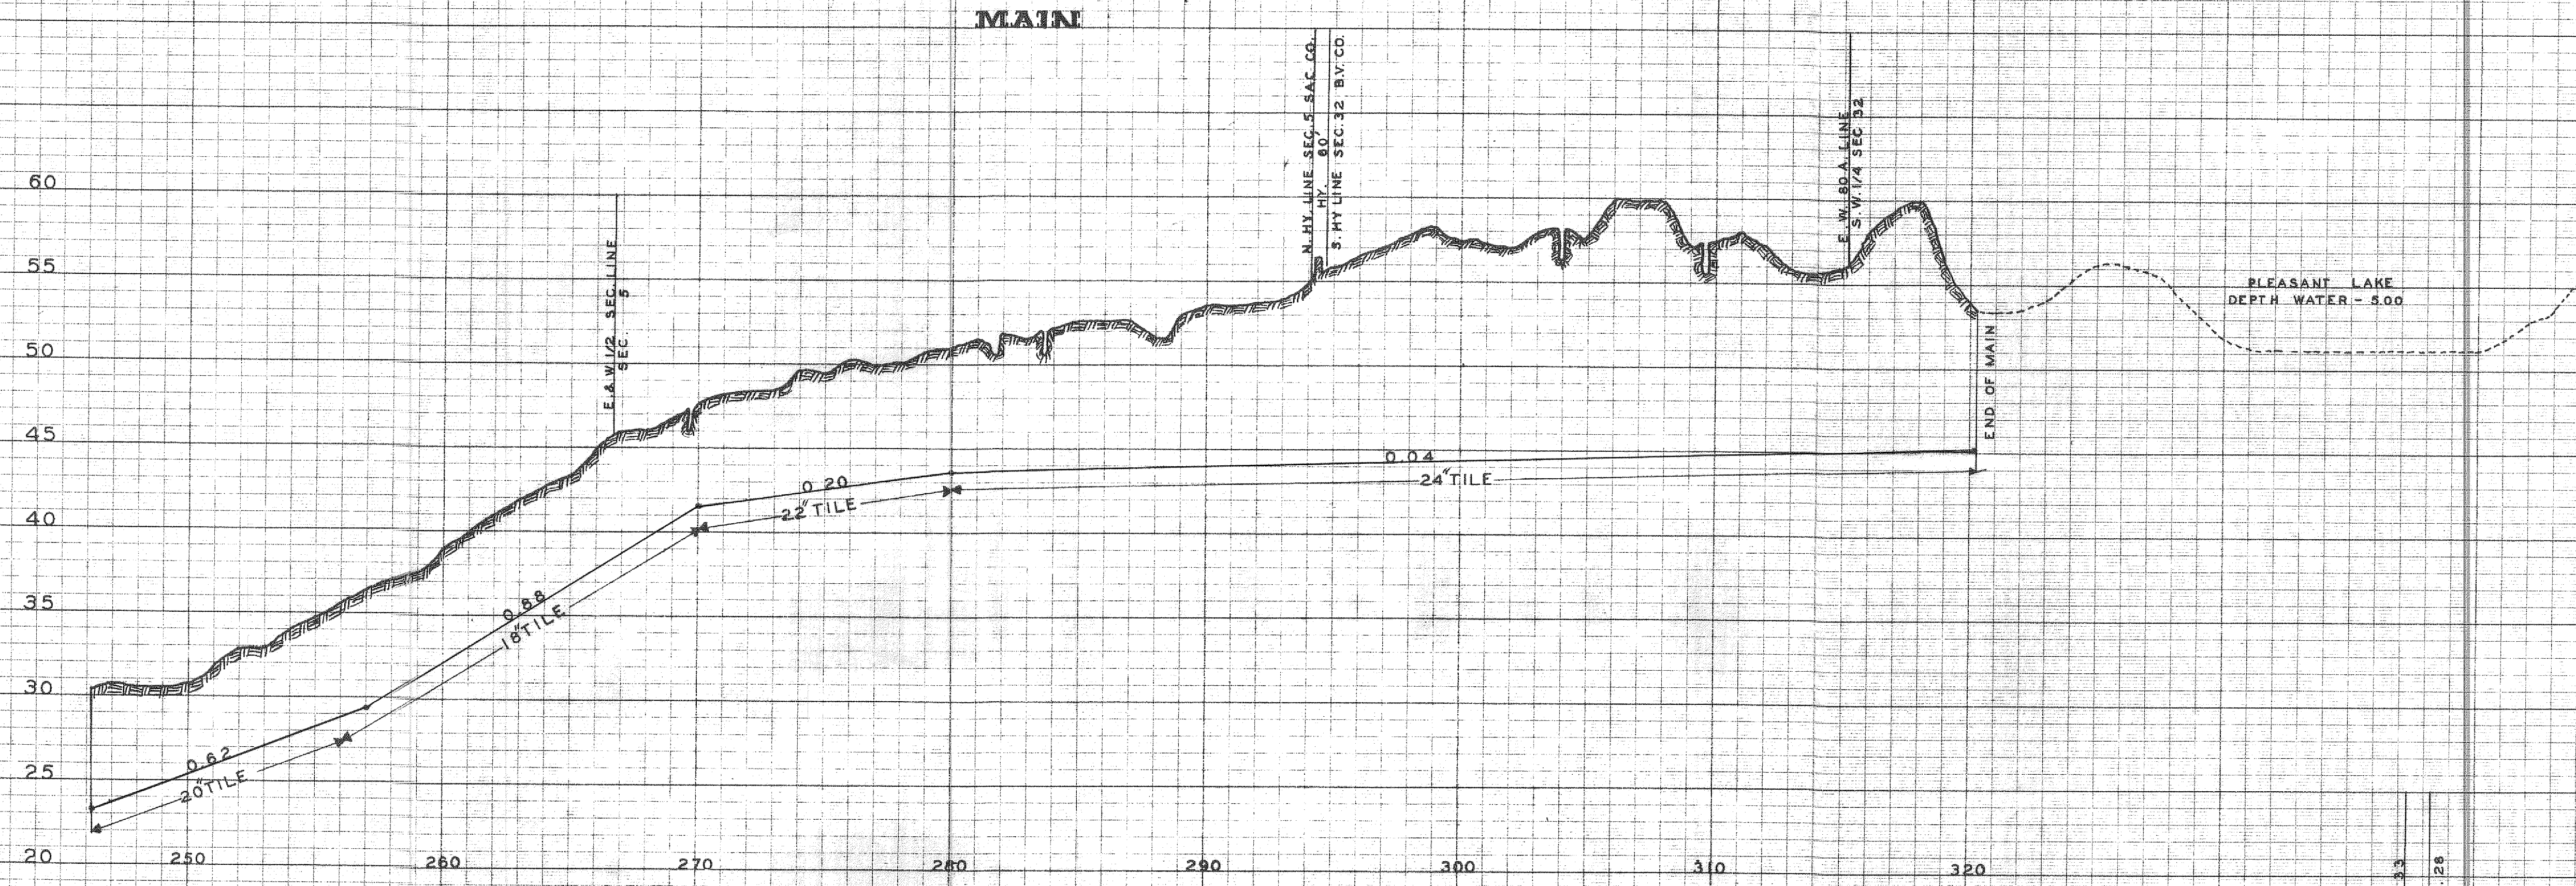


PROFILE OF TILE DRAINS IN RUSH LAKE DISTRICT NO. 19

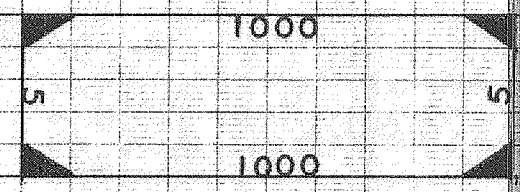

SHEET NO. 2

TRADE STANDARD MARK
1/4" x 1/4" x 1/4"
PROF. PLATE 8 4 X 10
MADE IN U.S.A.


KEUFFEL & ESSER CO.
NEW YORK

TRADE STANDARD MARK
1/4" x 1/4" x 1/4"
PROF. PLATE 8 4 X 10
MADE IN U.S.A.


KEUFFEL & ESSER CO.
NEW YORK

DRAINAGE-DISTRICT NO. 19


LATERAL NO. 1

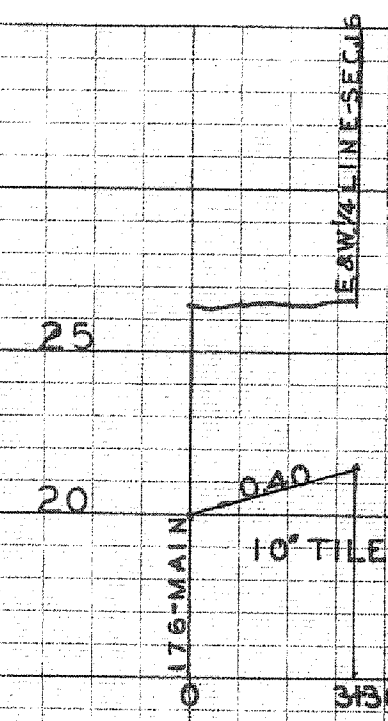


LATERAL NO. 2

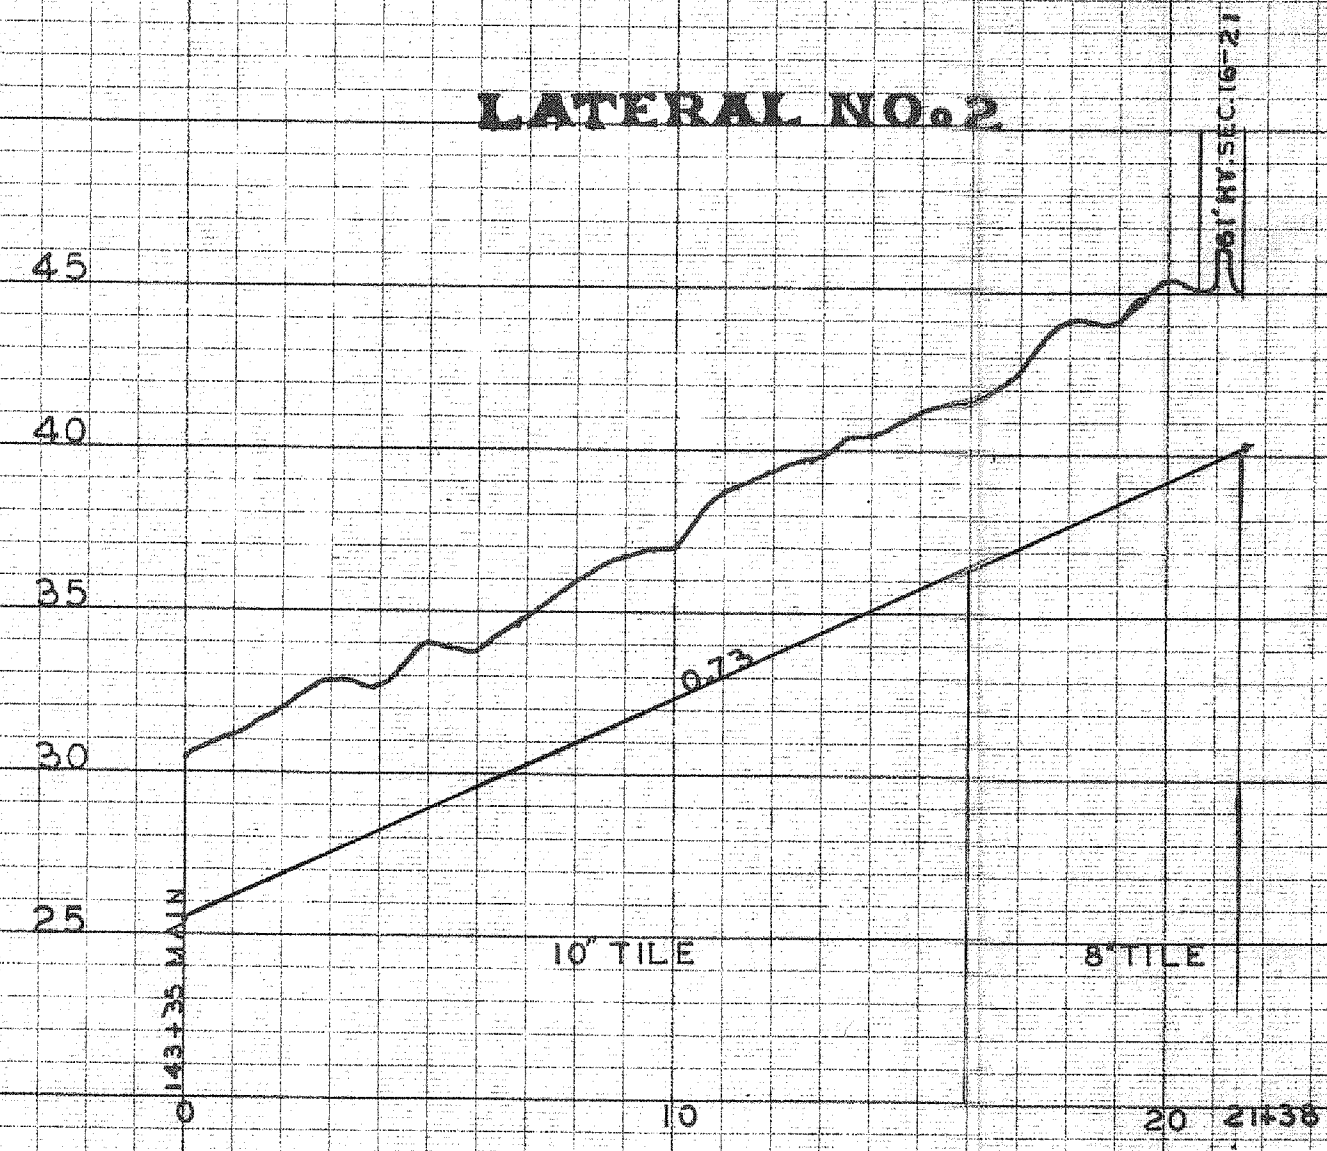


LATERAL NO. 3

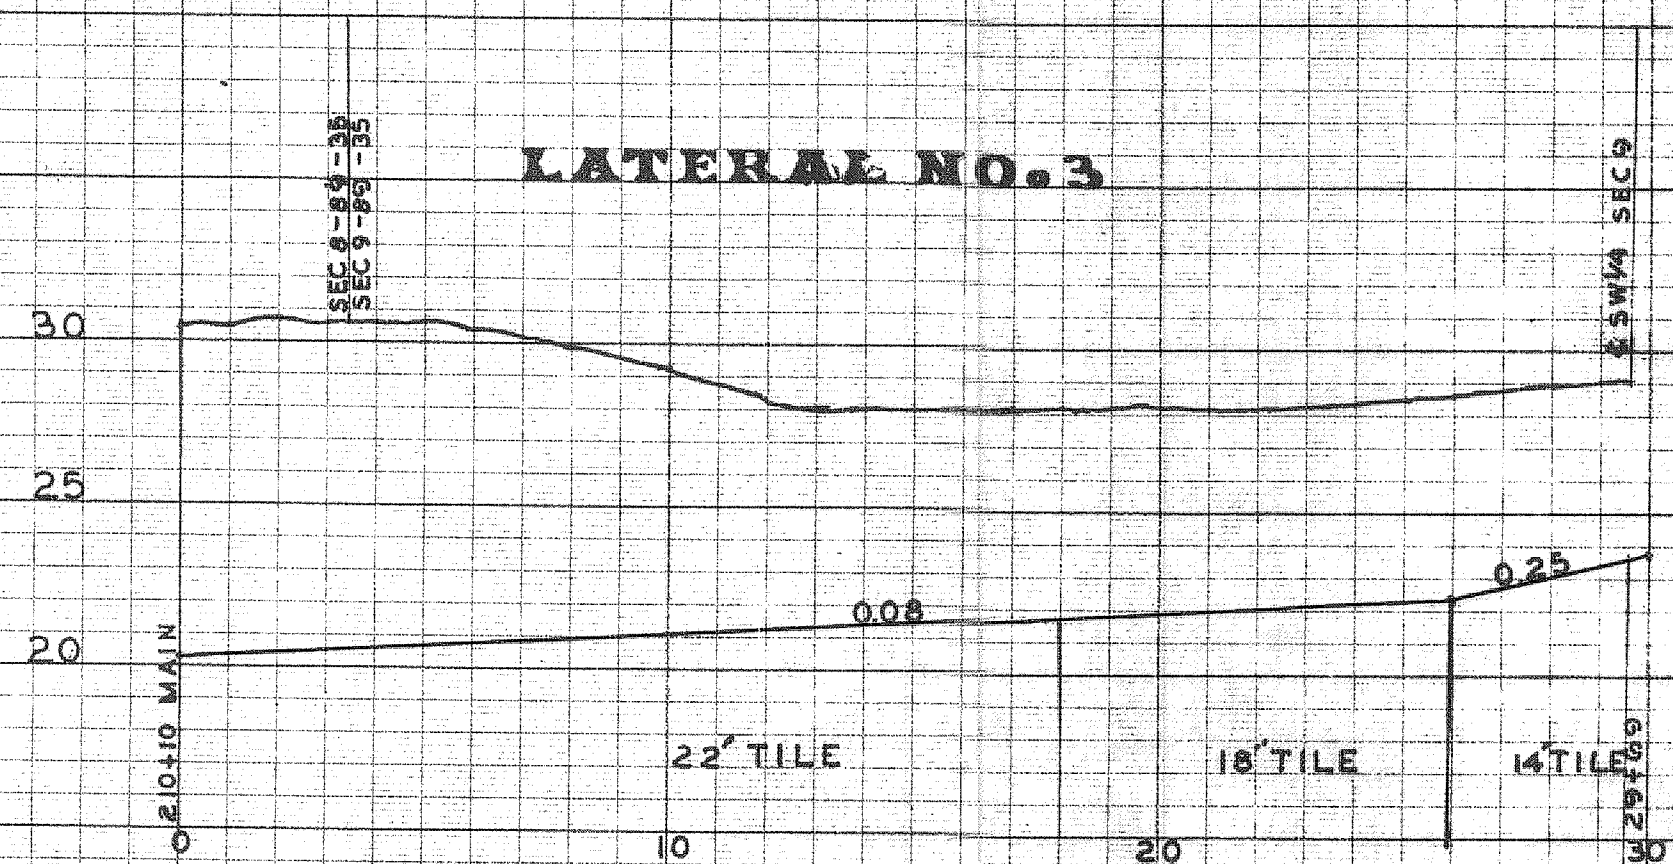


LATERAL NO. 5

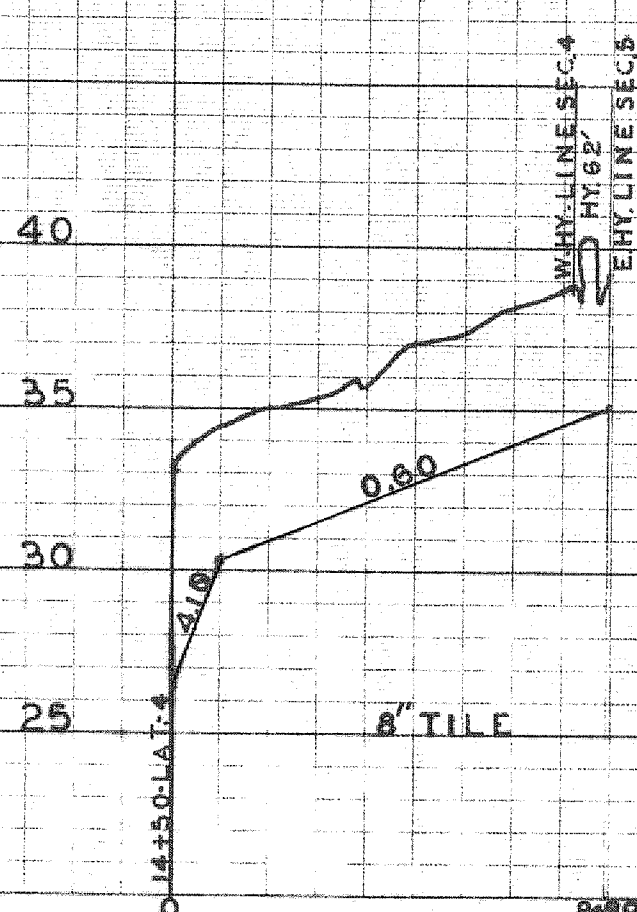


LATERAL NO. 6

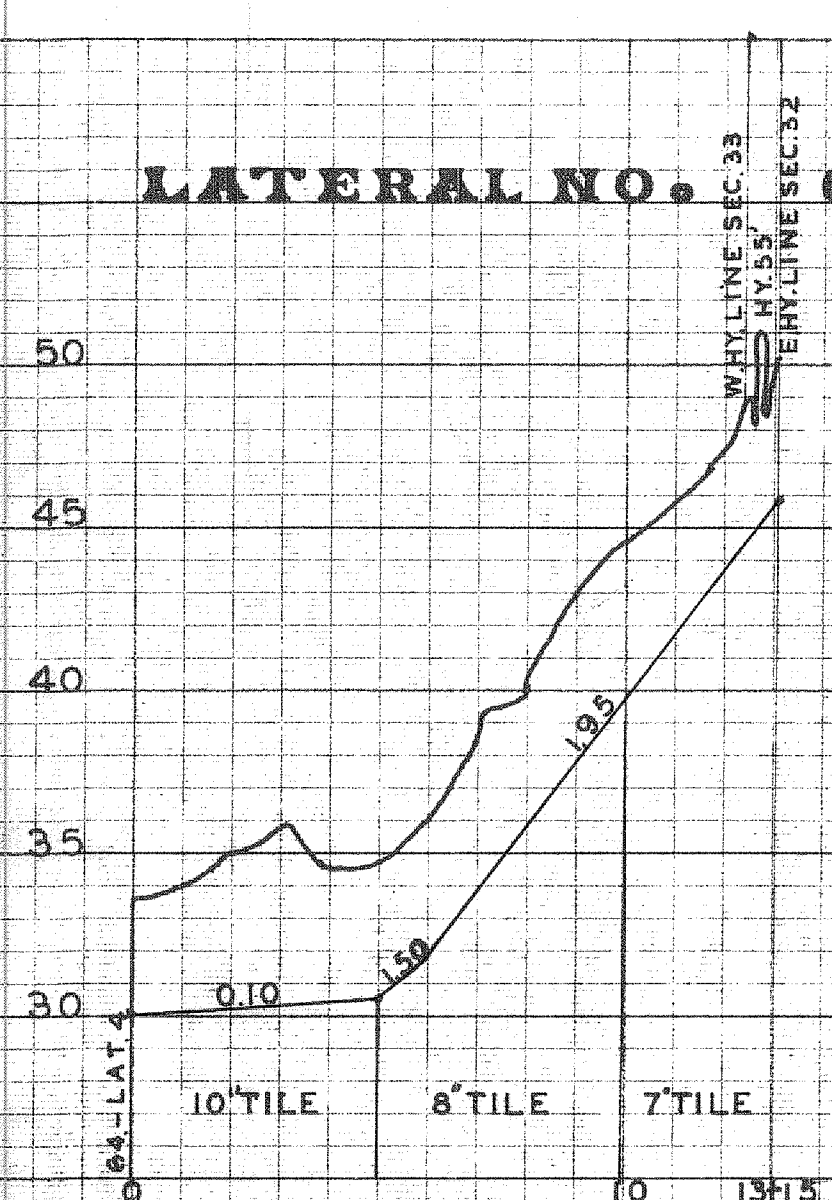


LATERAL NO. 7

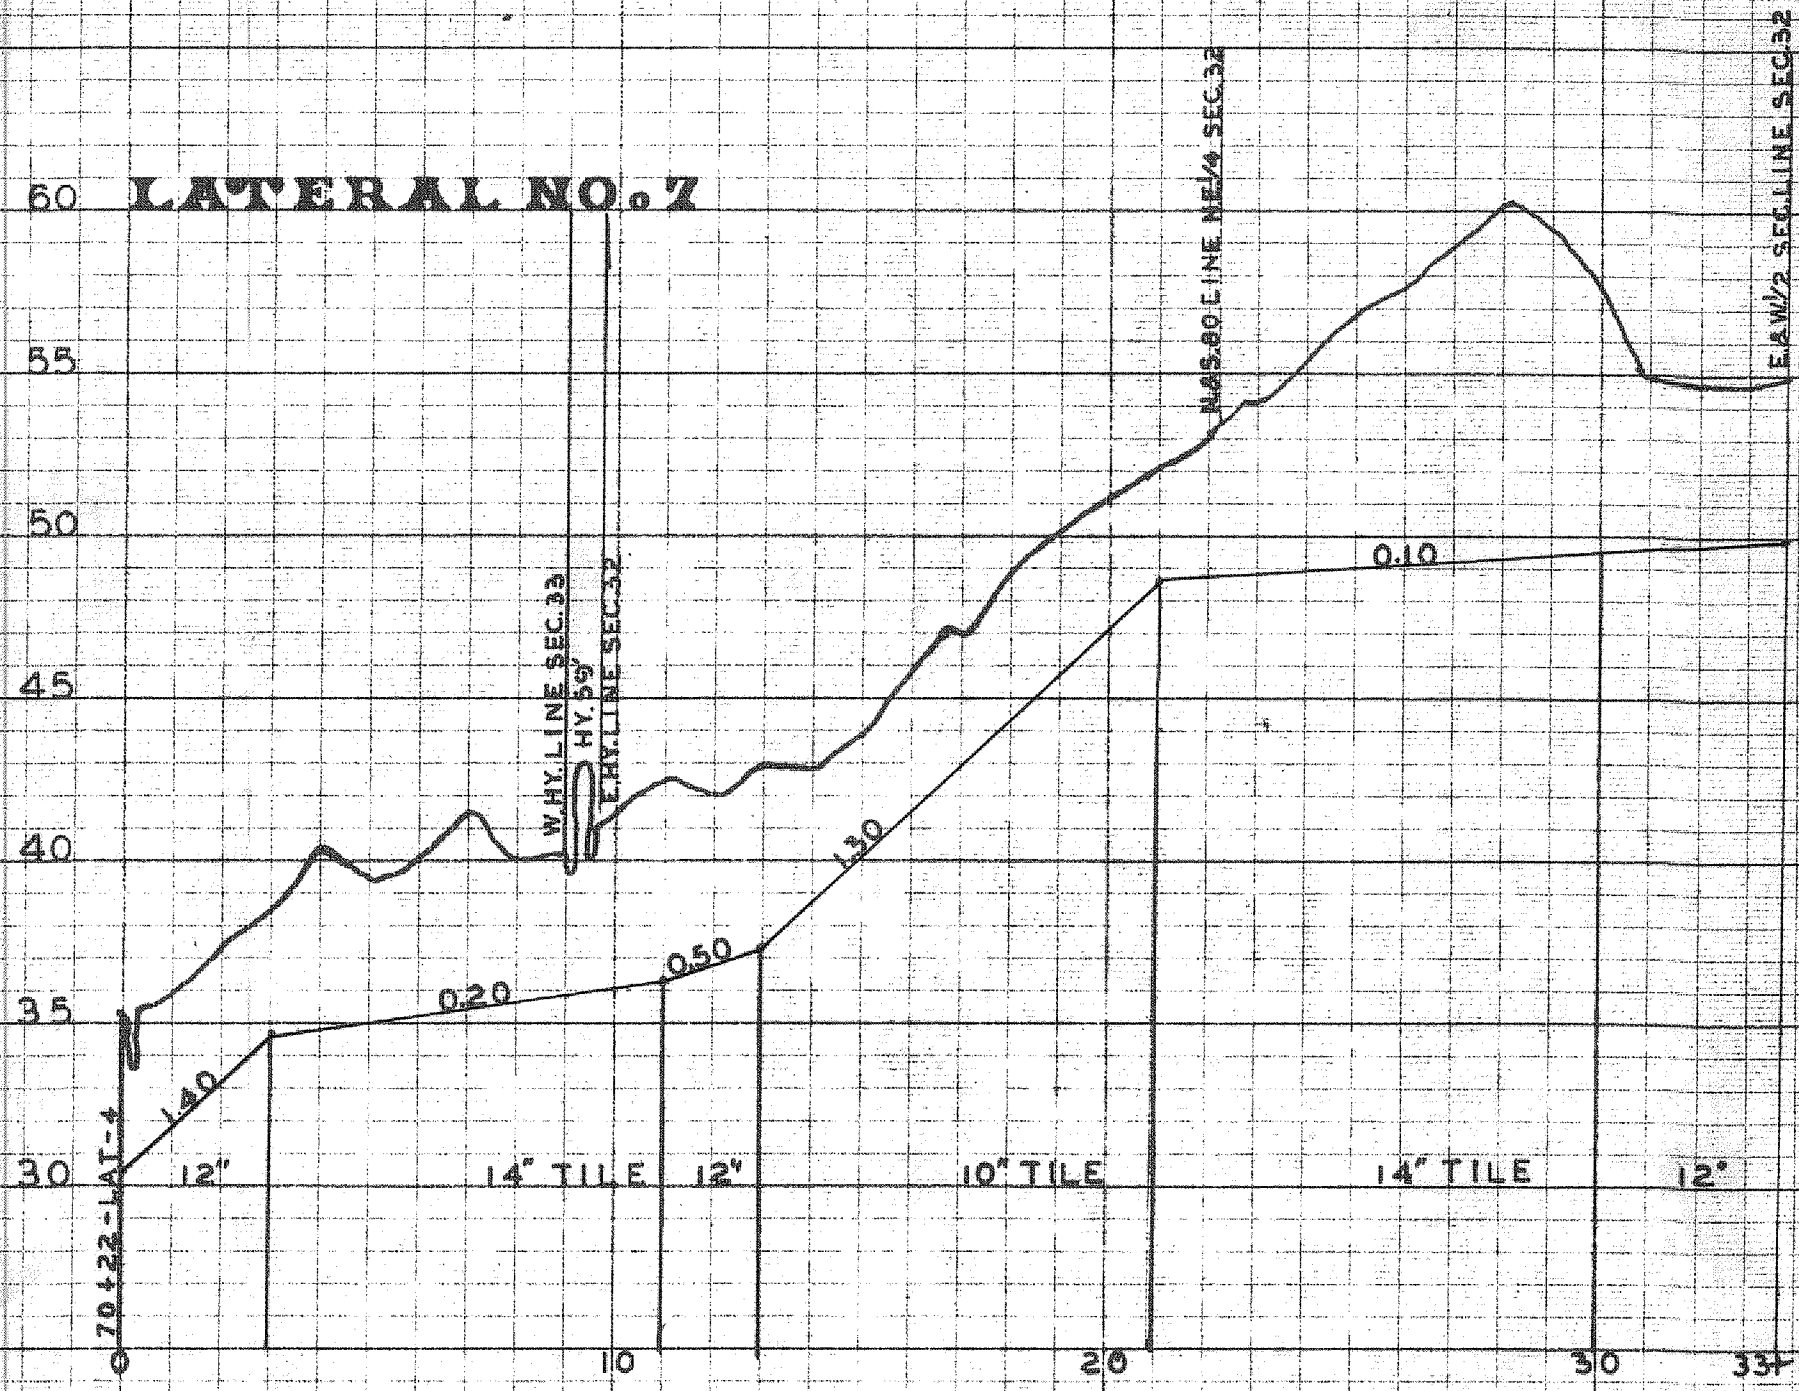


LATERAL NO. 8

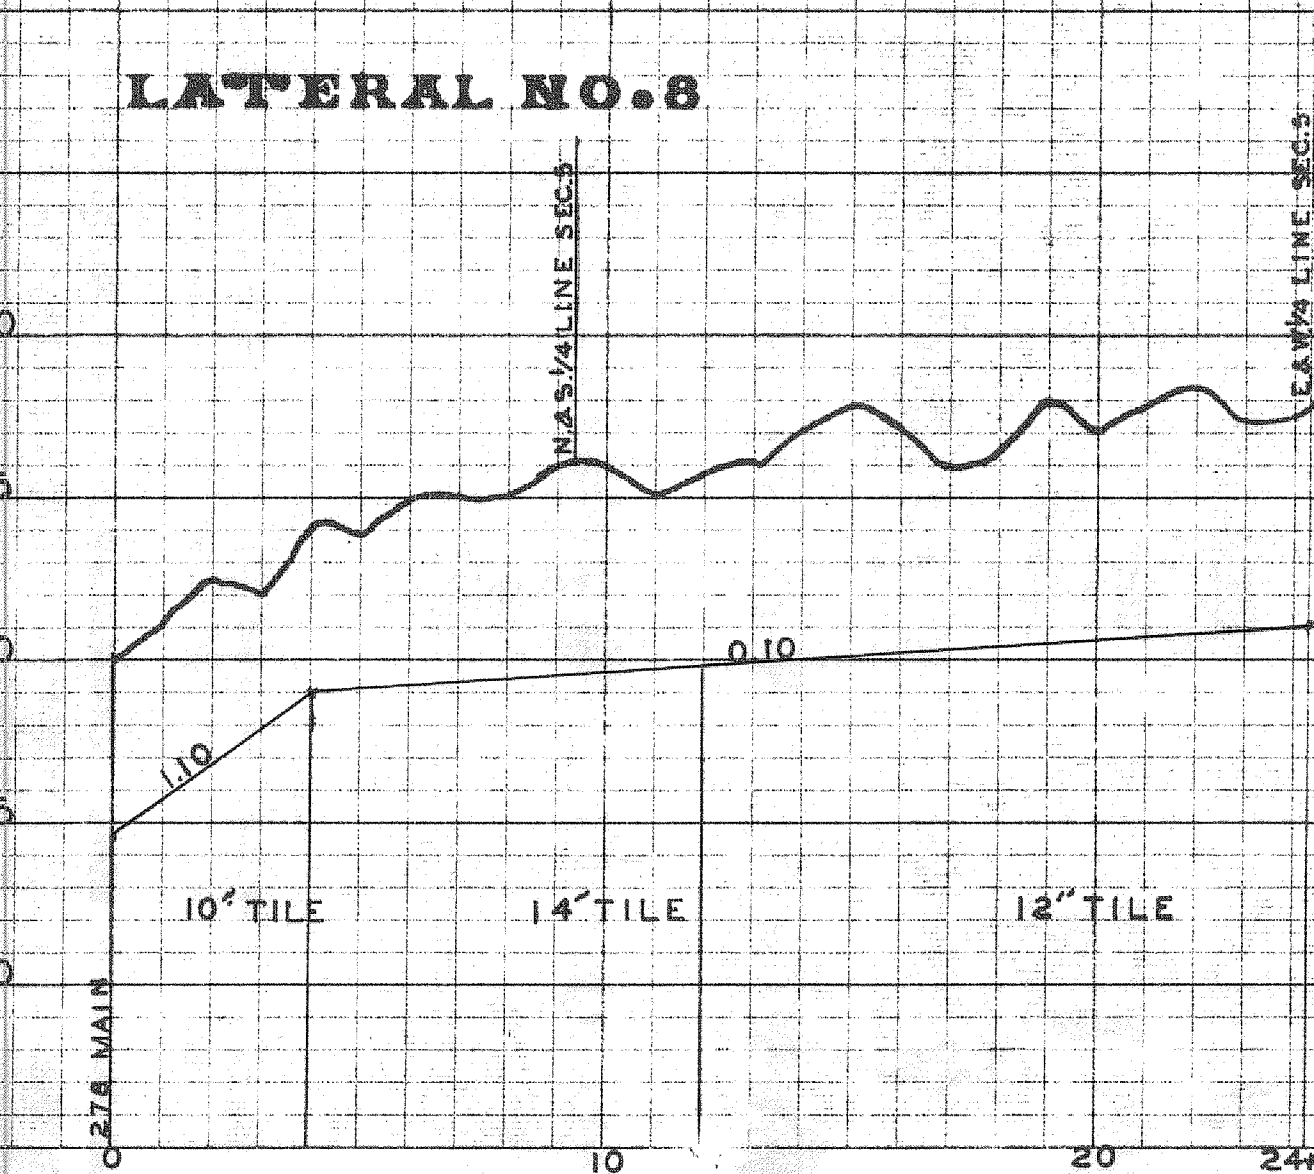


LATERAL NO. 9

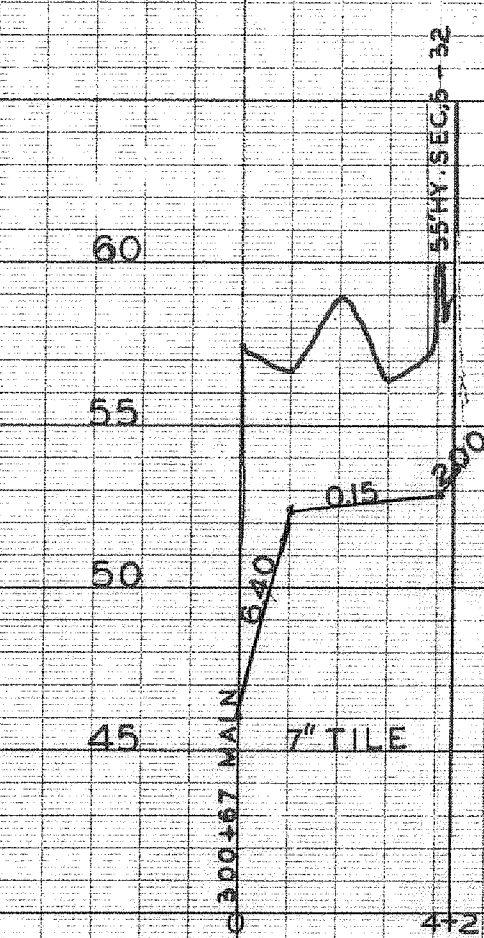


LATERAL NO. 10

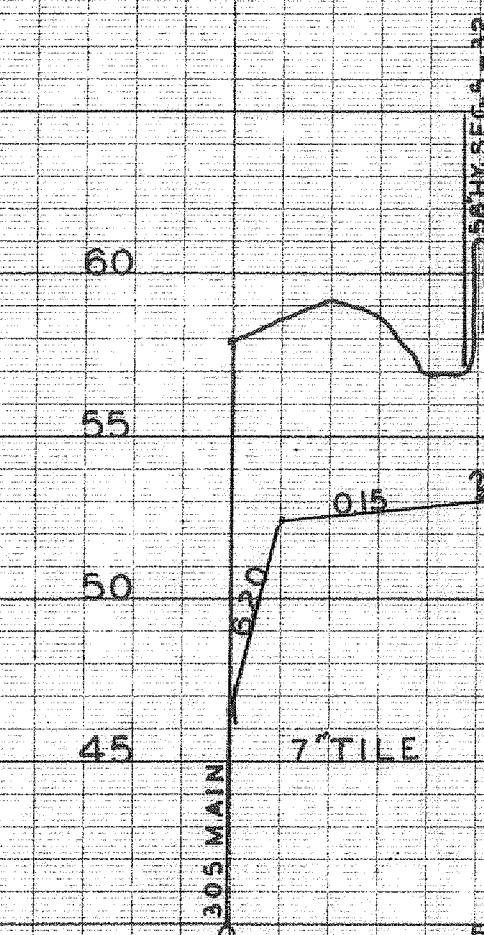


LATERAL NO. 11

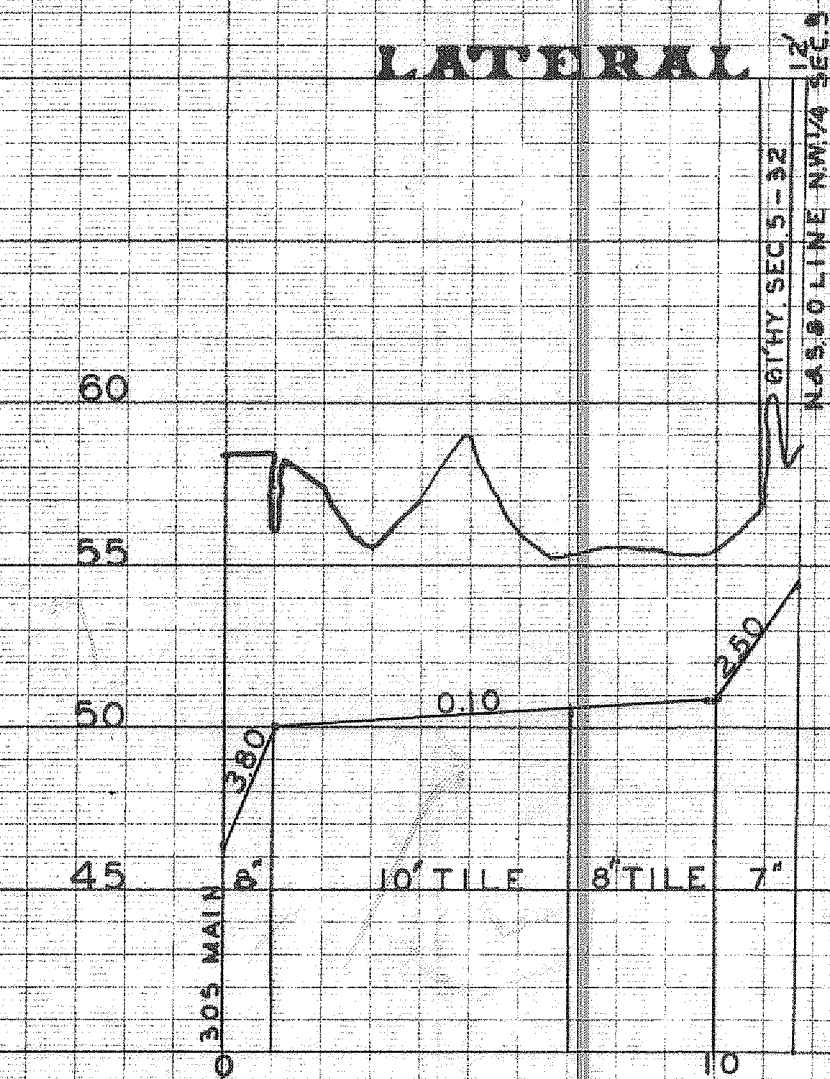


PROFILE OF PROPOSED DRAINAGE - DISTRICT NO. 19.

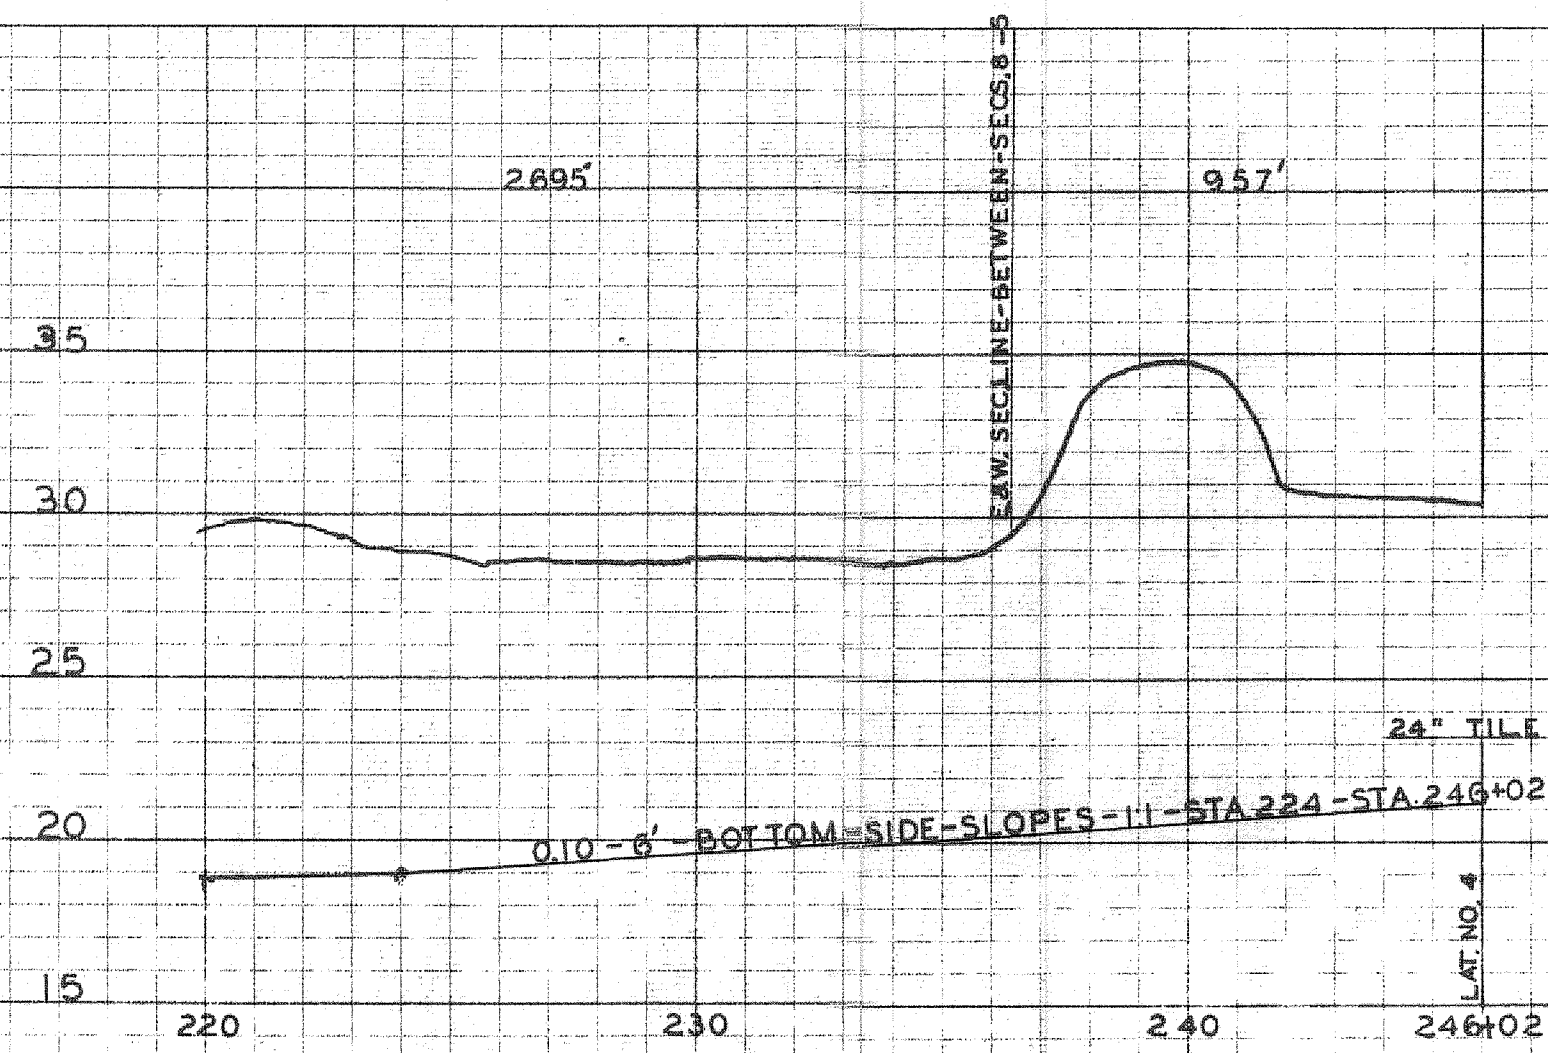


SCALE =

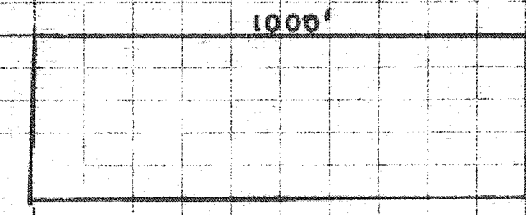

MAIN - DITCH

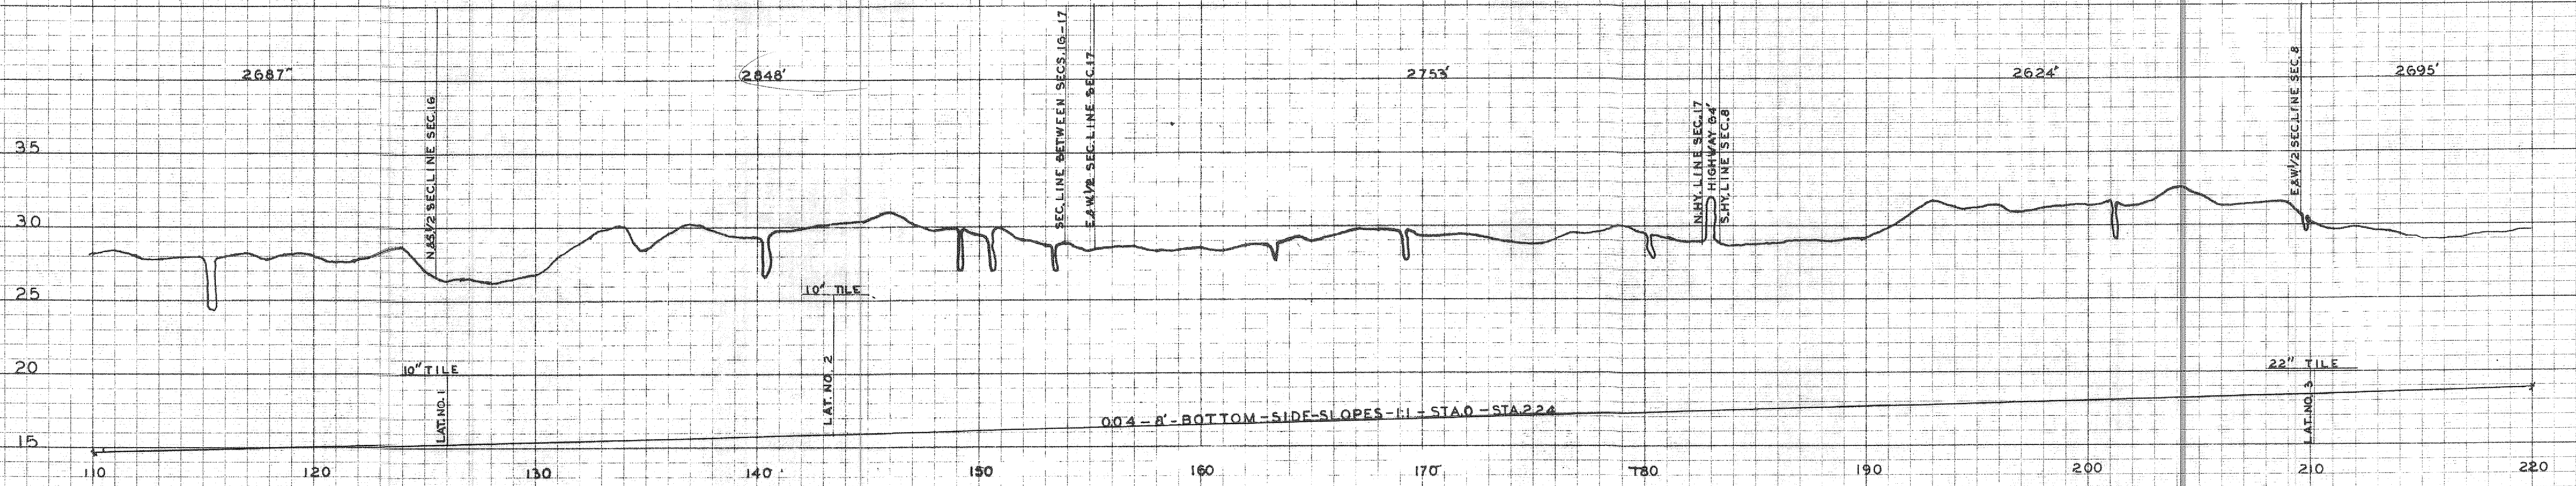

SHEET NO. 1

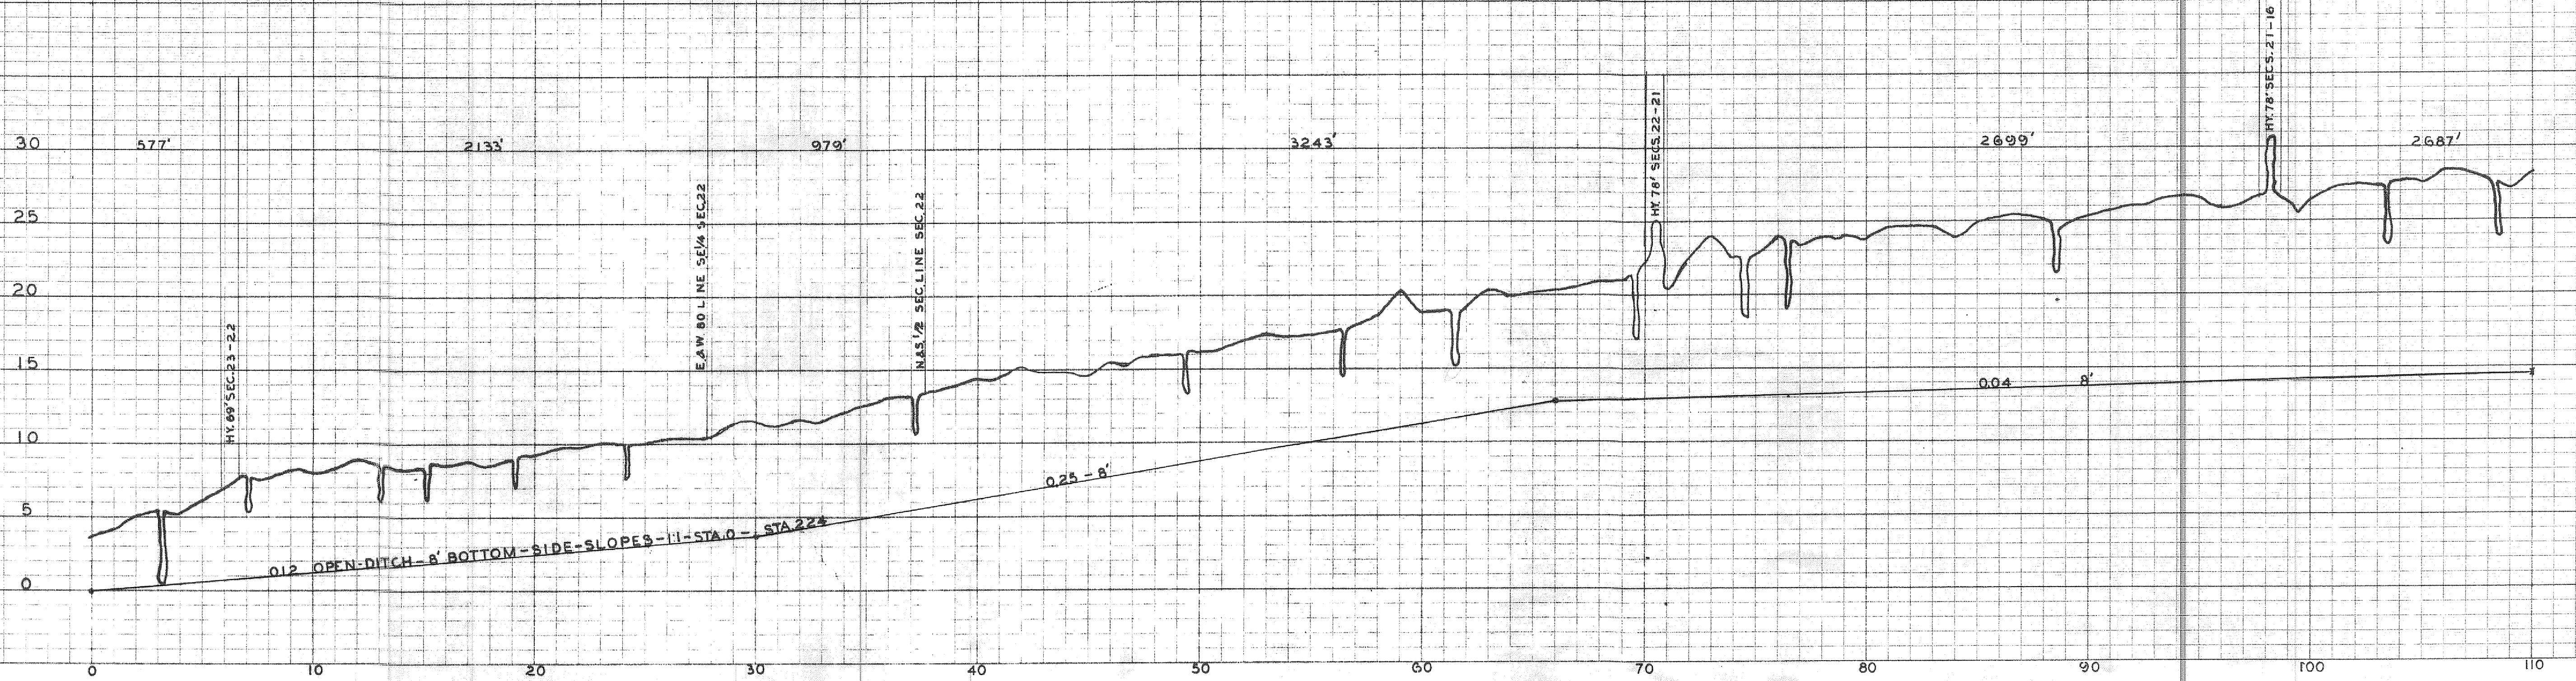

TRAFFIC STANDARD MARK
REPLACEMENT
PROFILE PLATE 4 X 30
MADE IN U.S.A.

TRAFFIC STANDARD MARK
REPLACEMENT
PROFILE PLATE 4 X 30
MADE IN U.S.A.

