



SAC CO. DRAIN NO. 65  
DOUGLAS TOWNSHIP  
1917


MAIN LINE

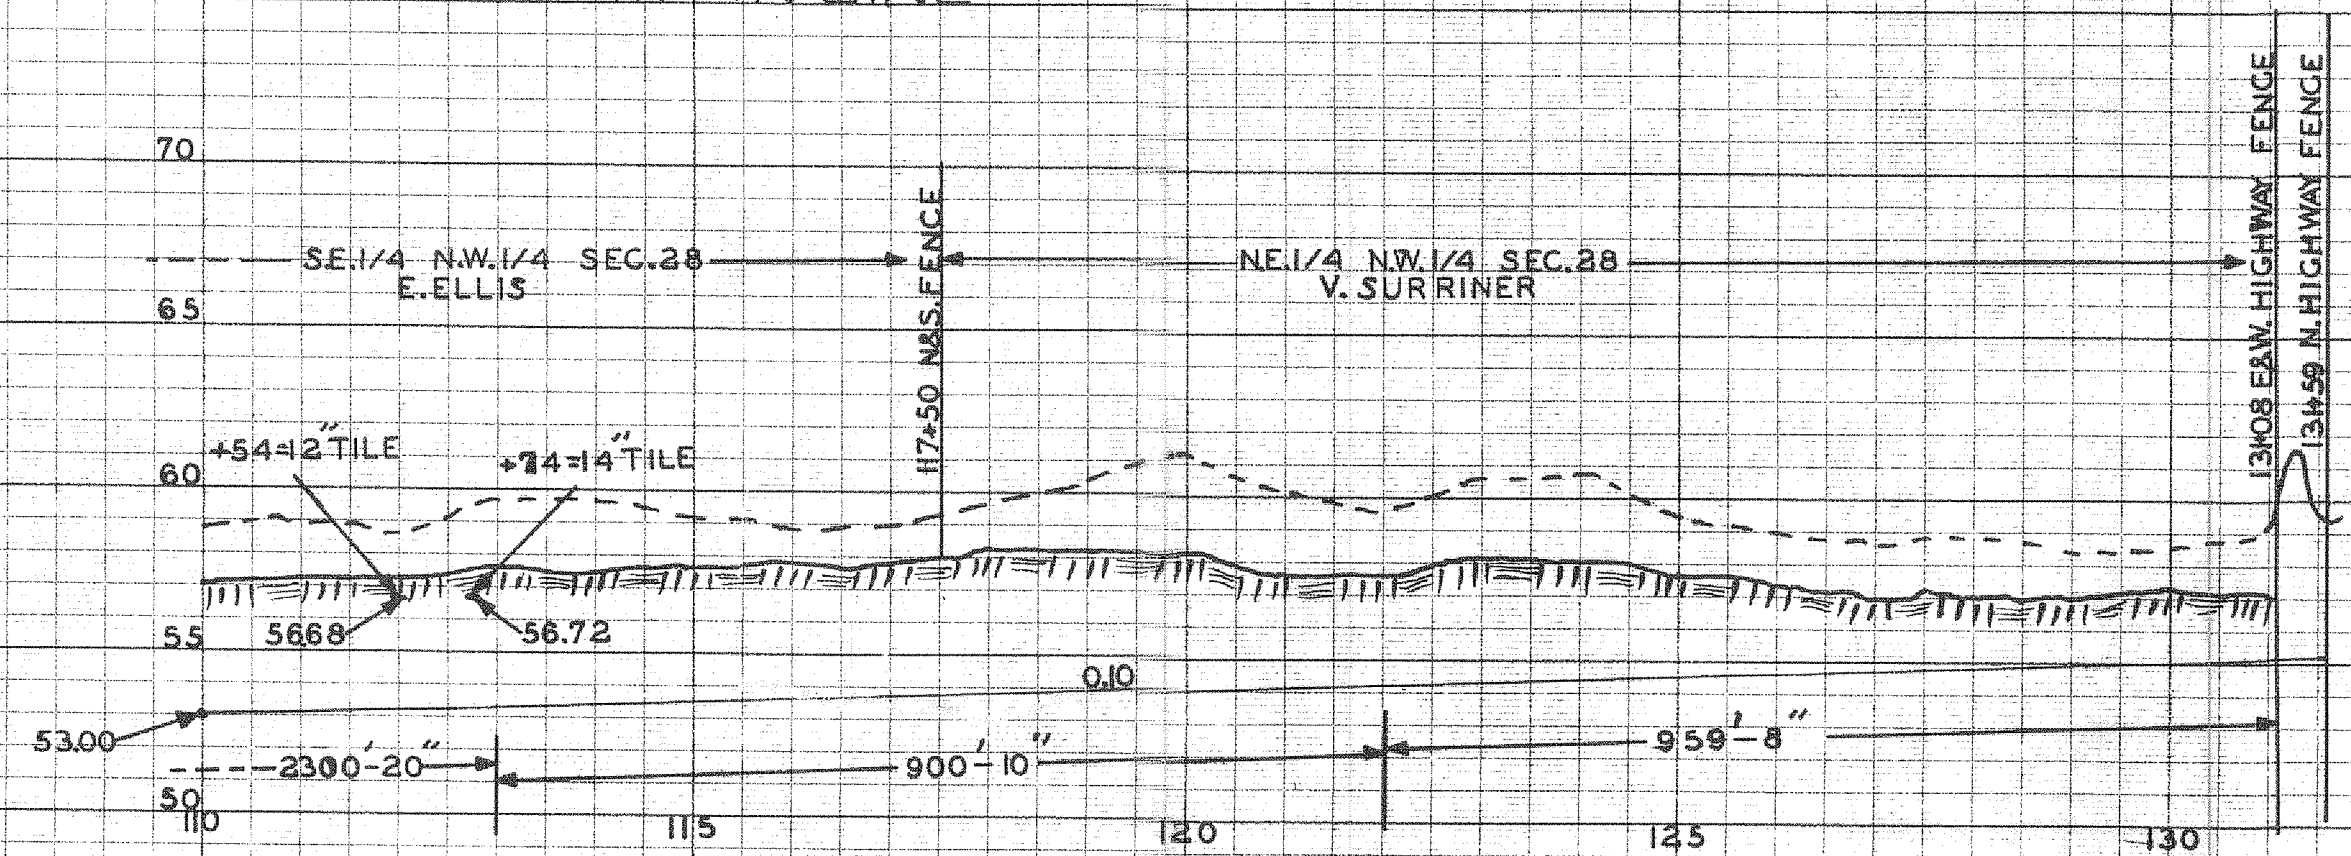


LOWER END,  
MAIN LINE

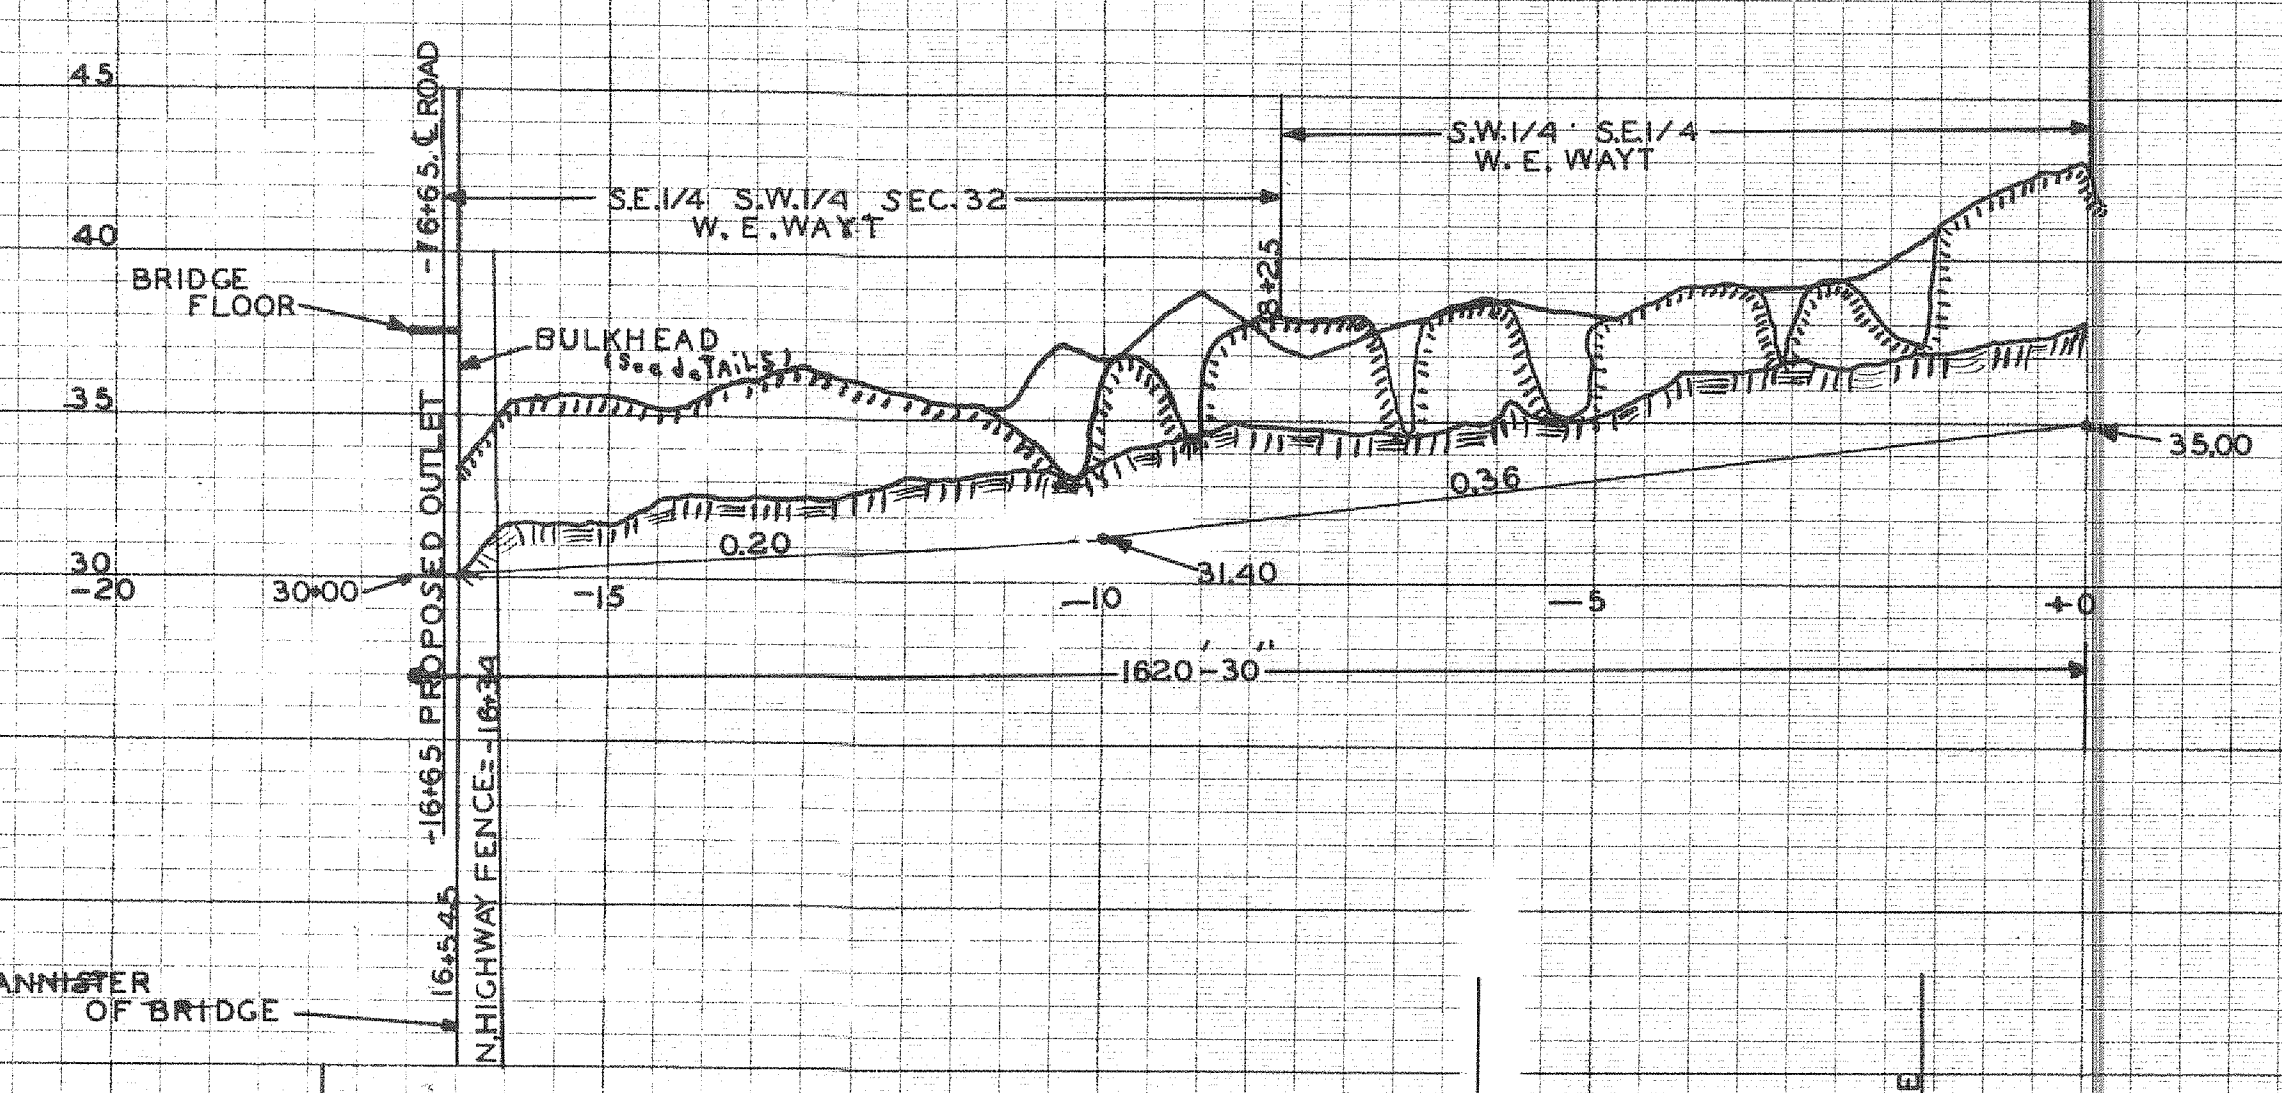

MAIN LINE

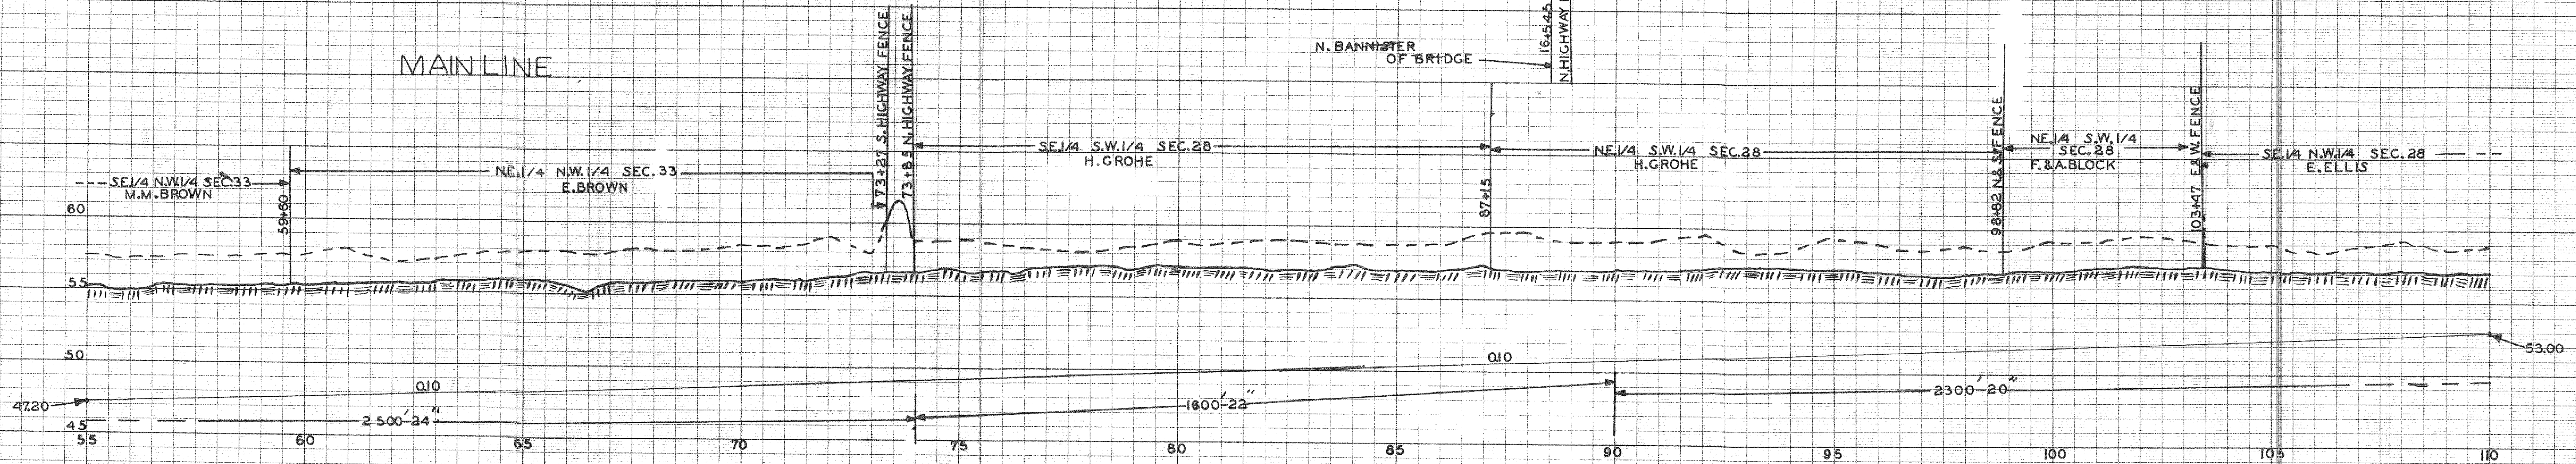


MAIN LINE

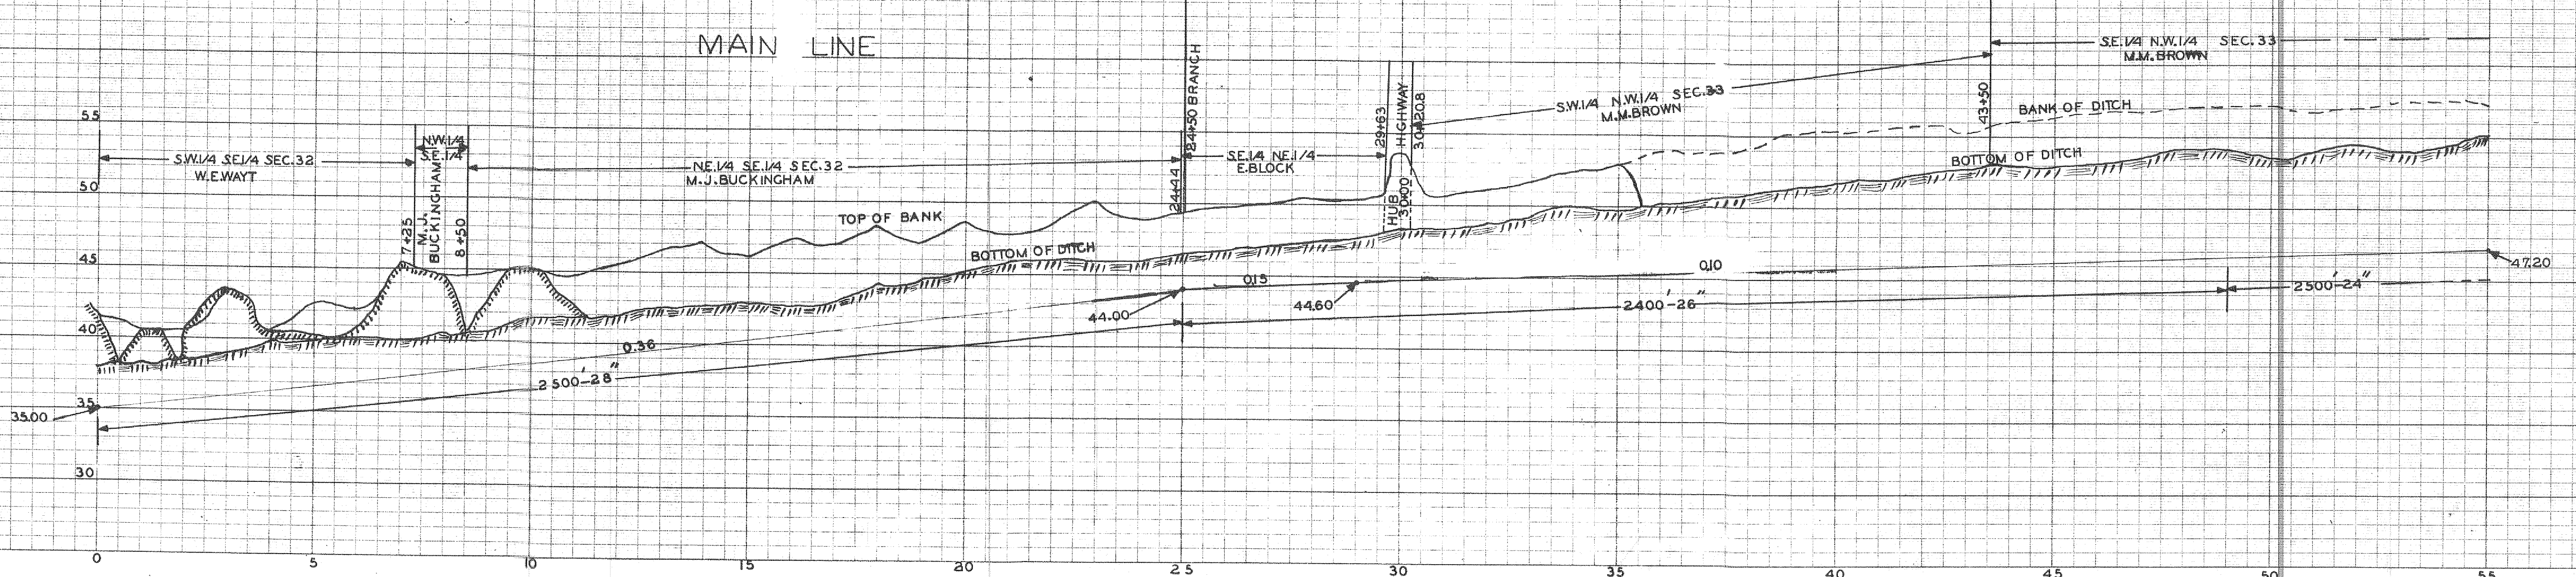


SHEET NO. 1

SAC CO DRAIN NO. 65  
DOUGLAS TOWNSHIP  
1917


BRANCH C - TILE CONNECTION

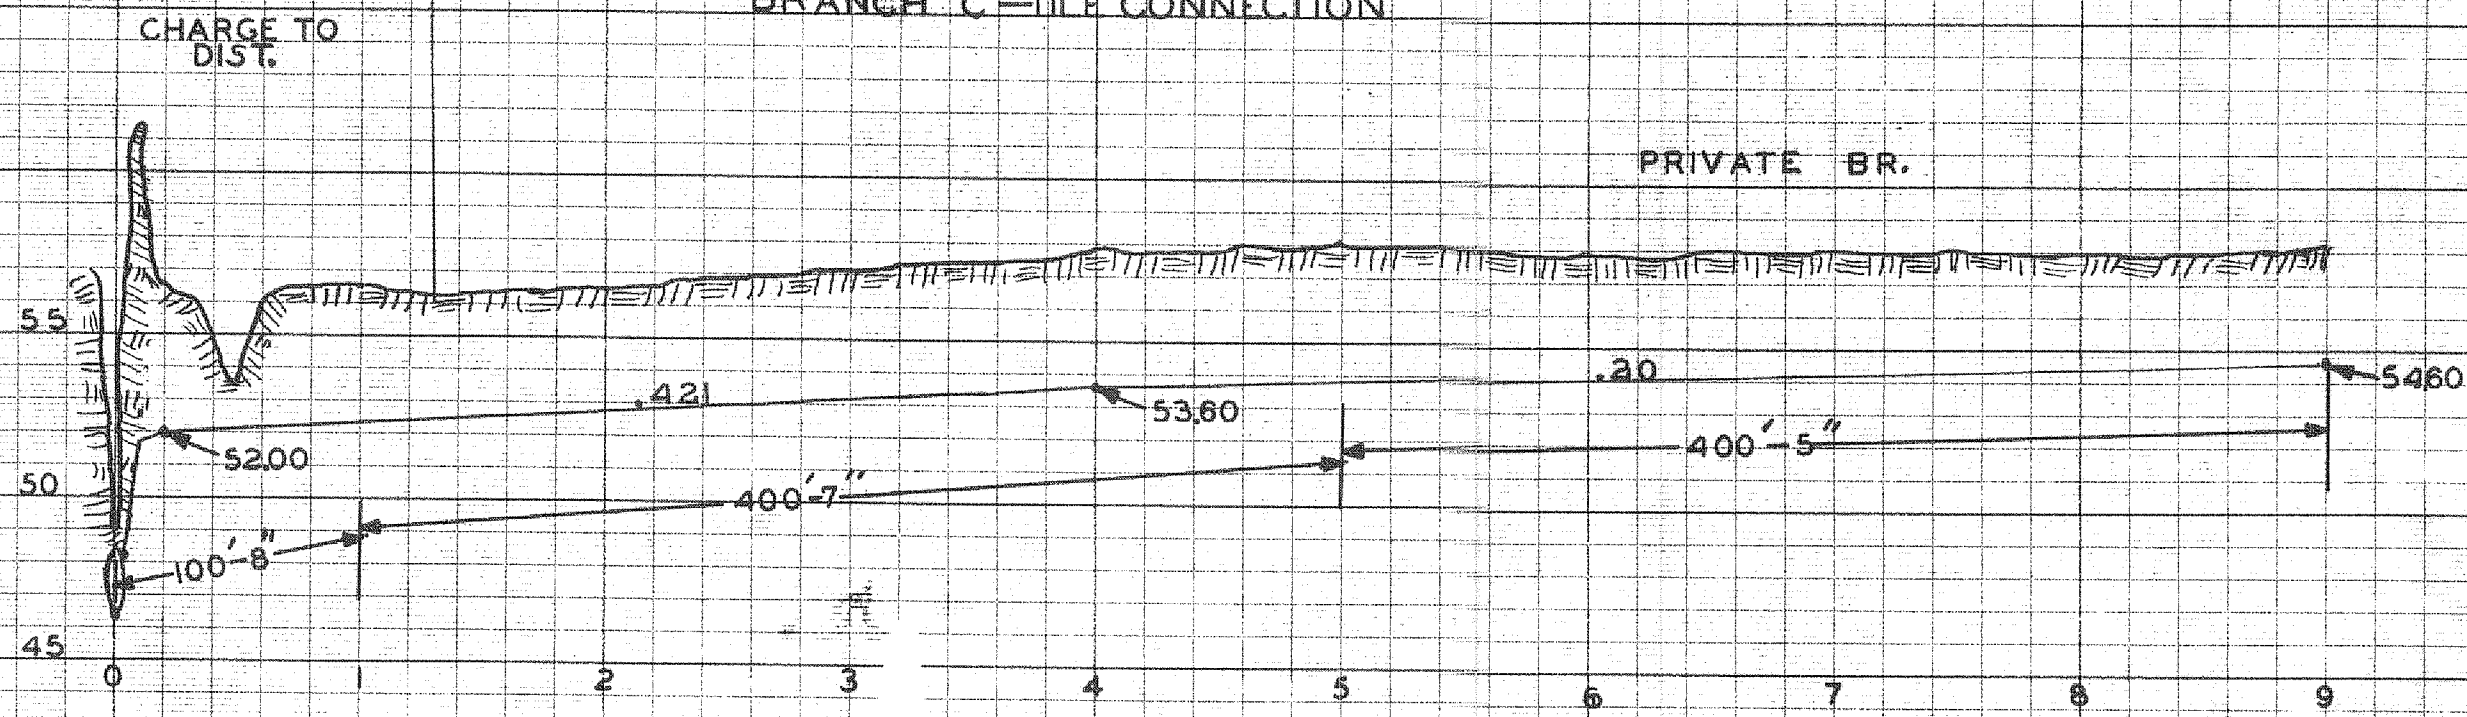


BRANCH I-A

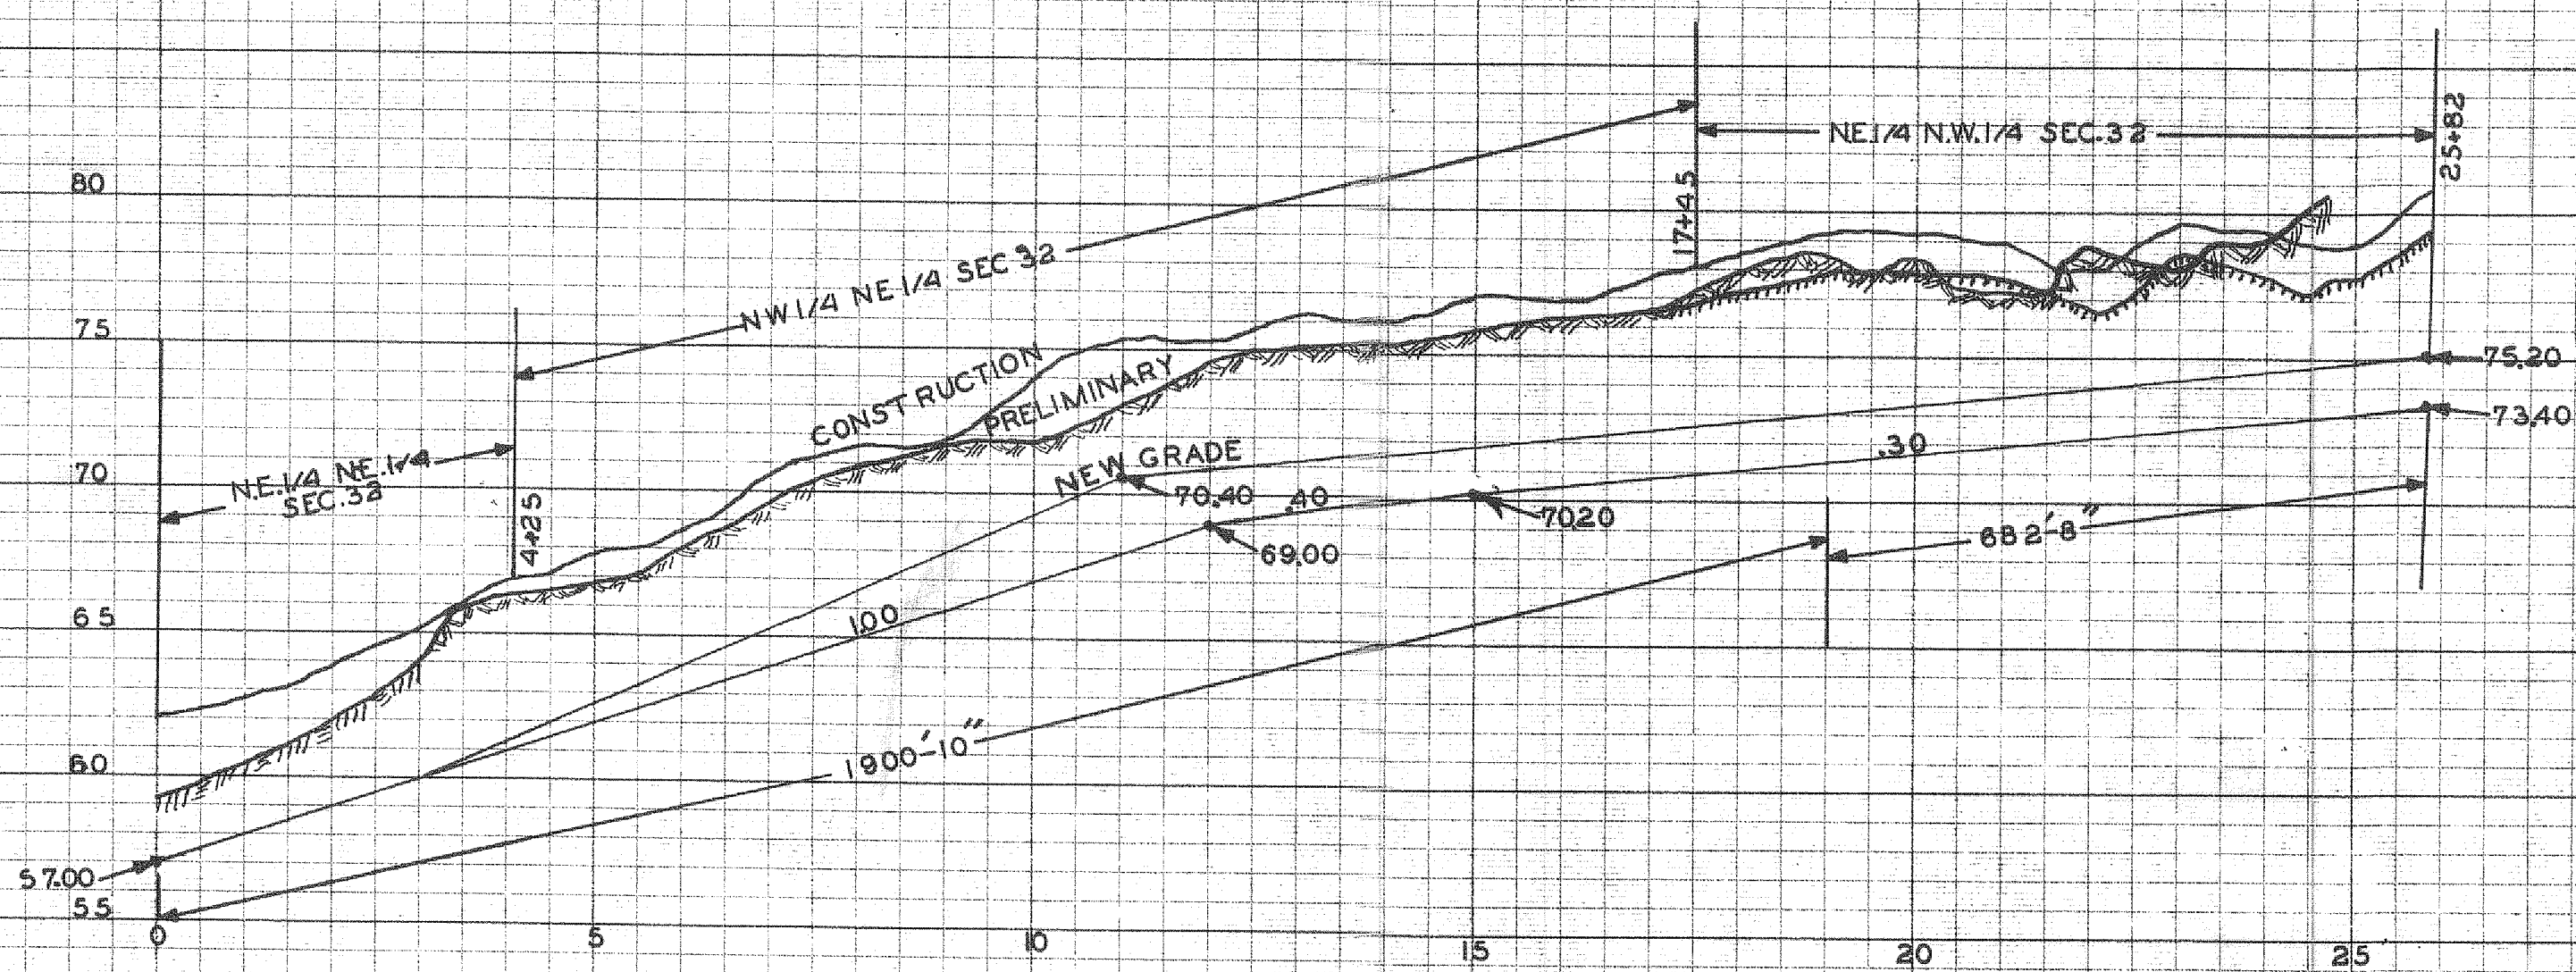


BRANCH #1

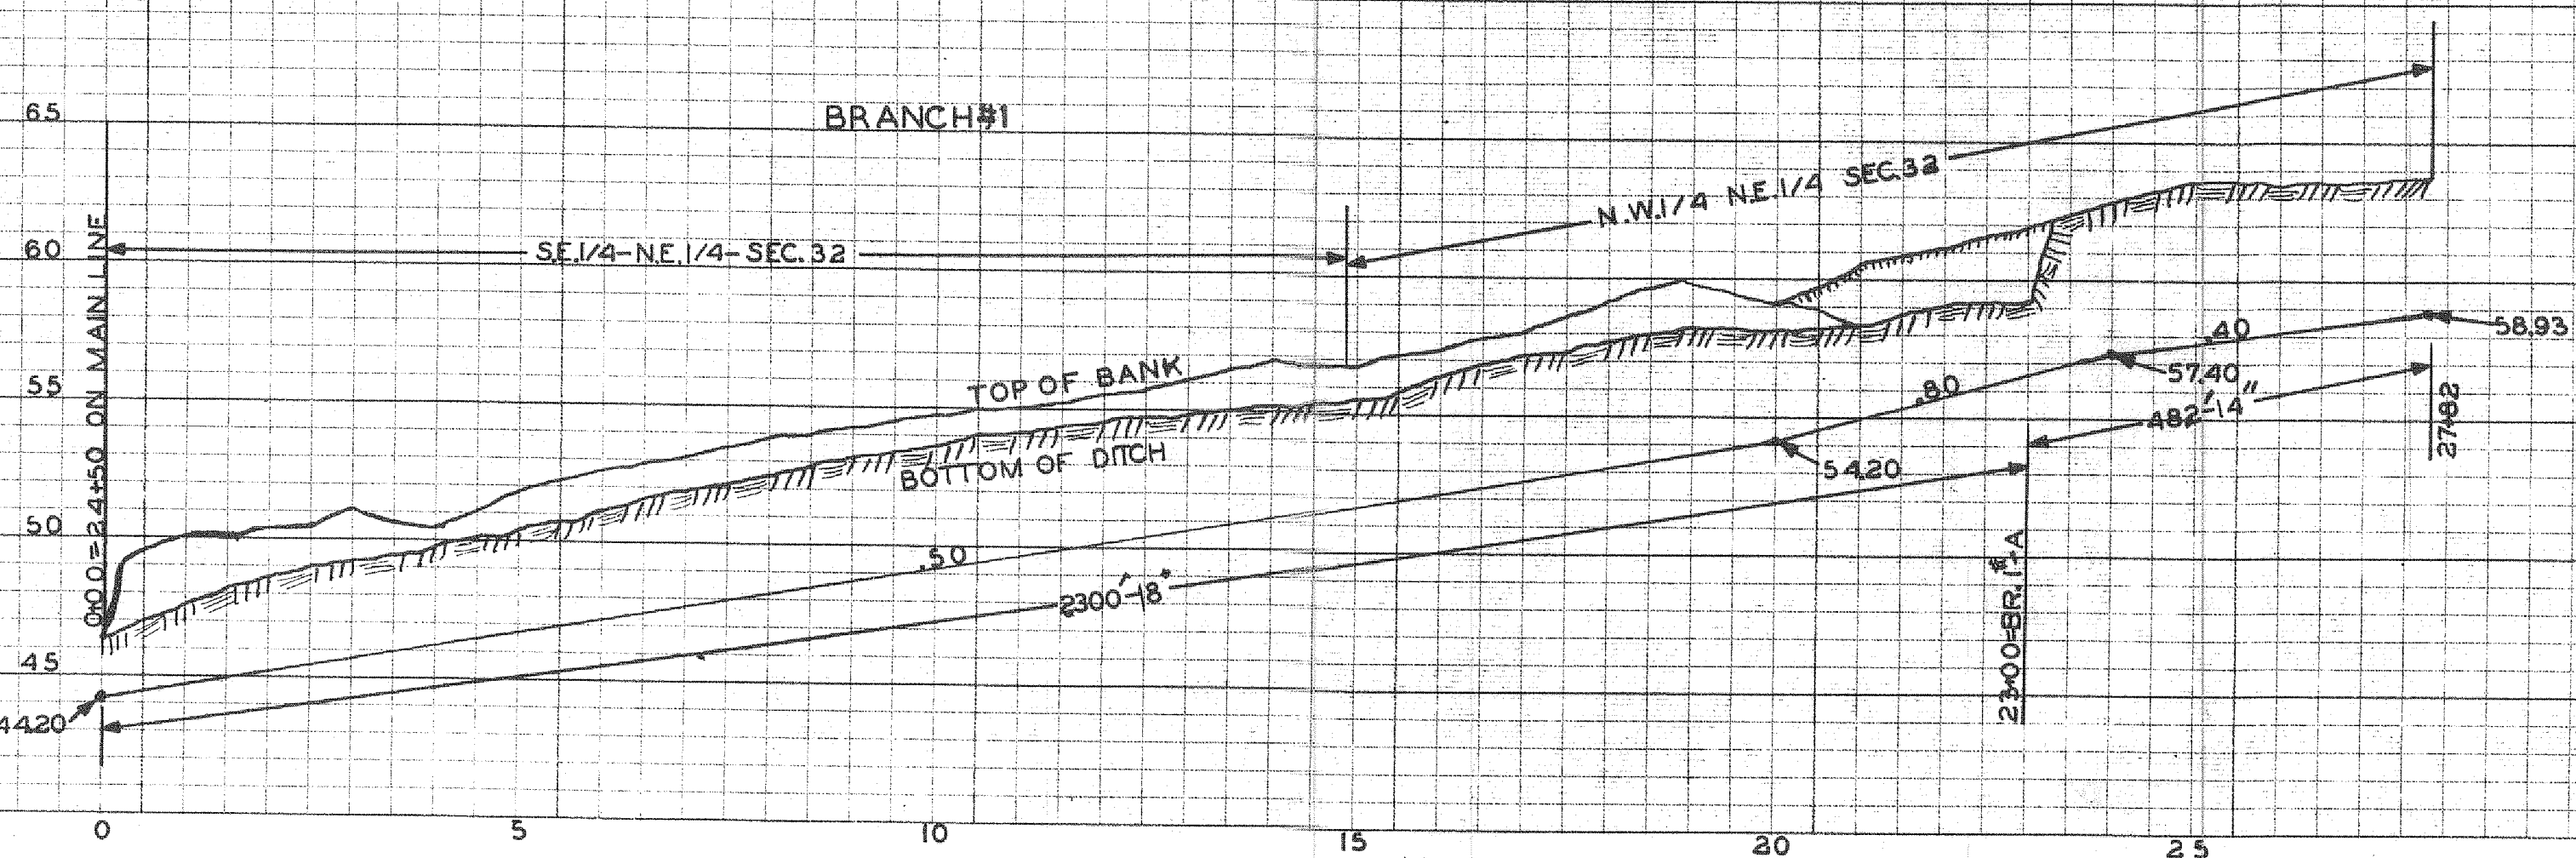

BRANCH B - TILE CONNECTION

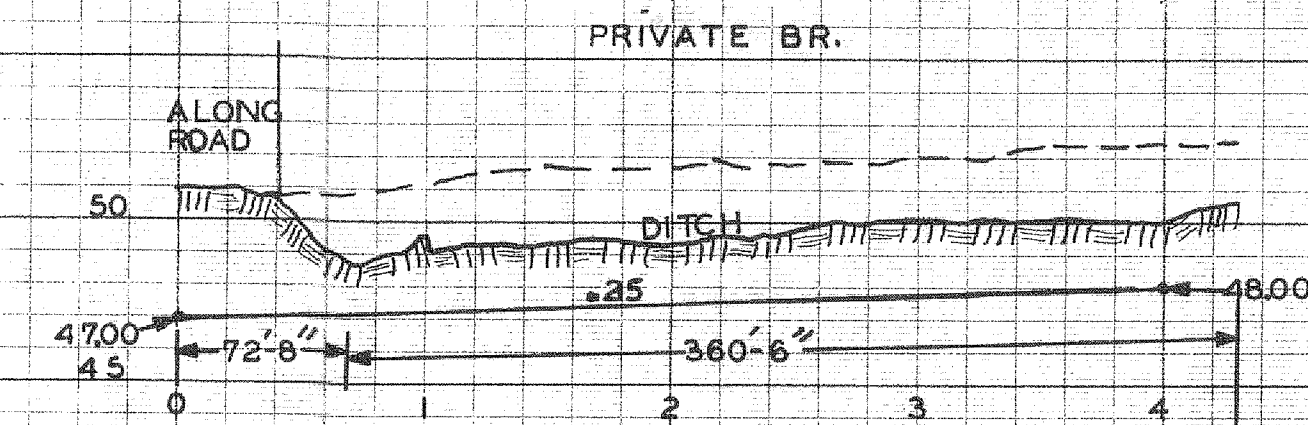

WAYS TO MASONS - TILE CONNECTION

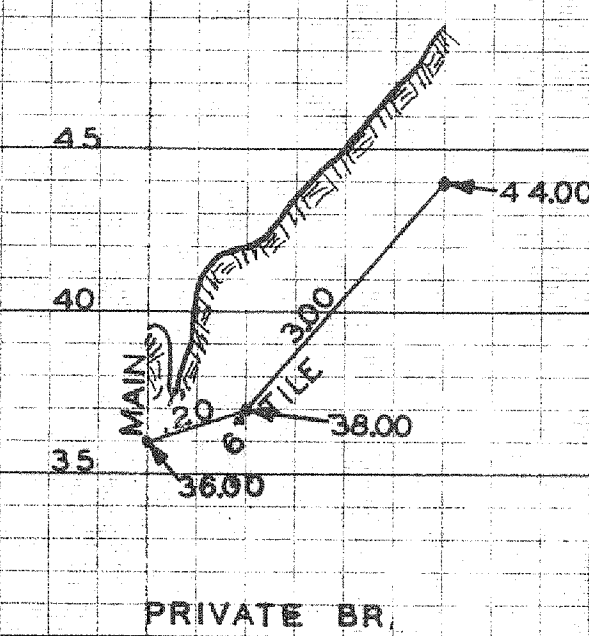

BRANCH A - TILE CONNECTION

