




A DETAIL OF CONCRETE RETAINING WALL

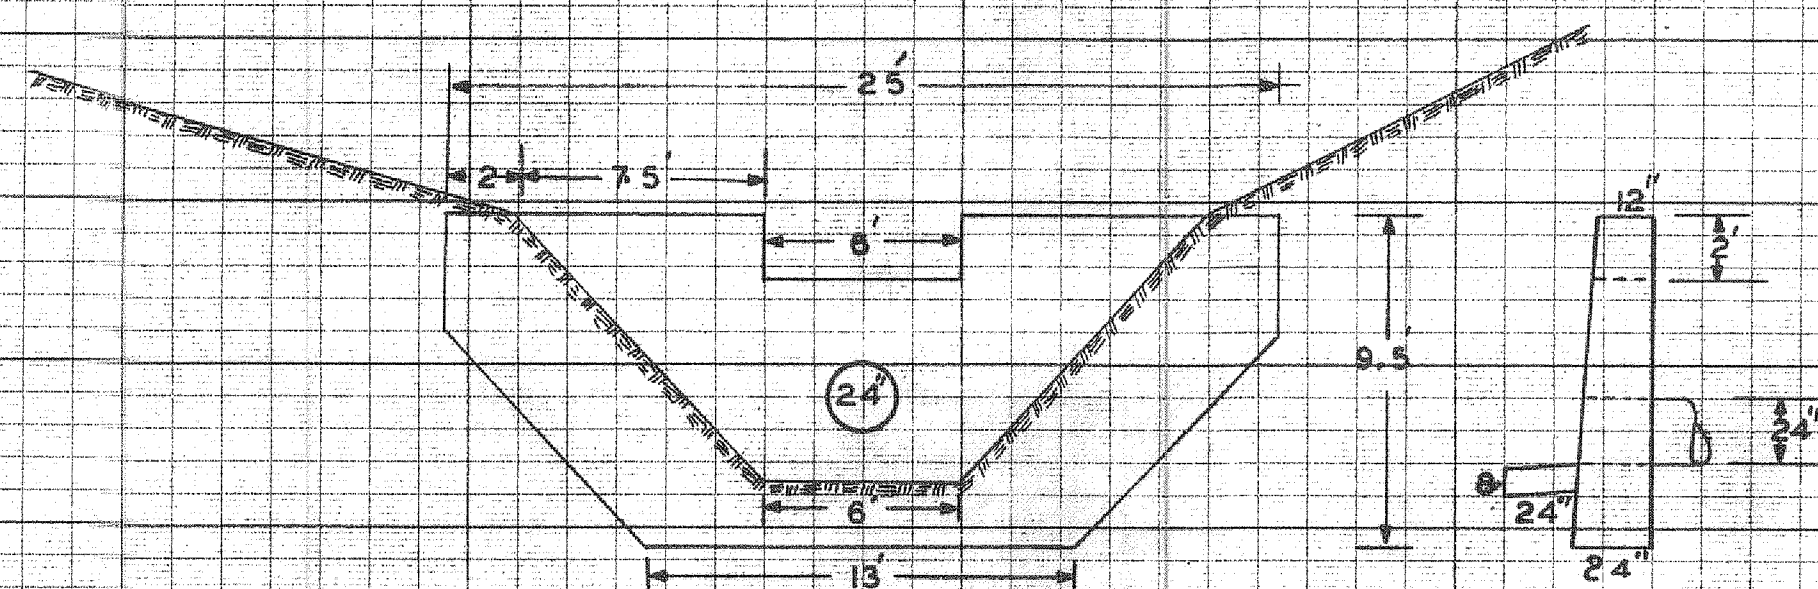

DRAINAGE DISTRICT NO. 73 SAC CO.

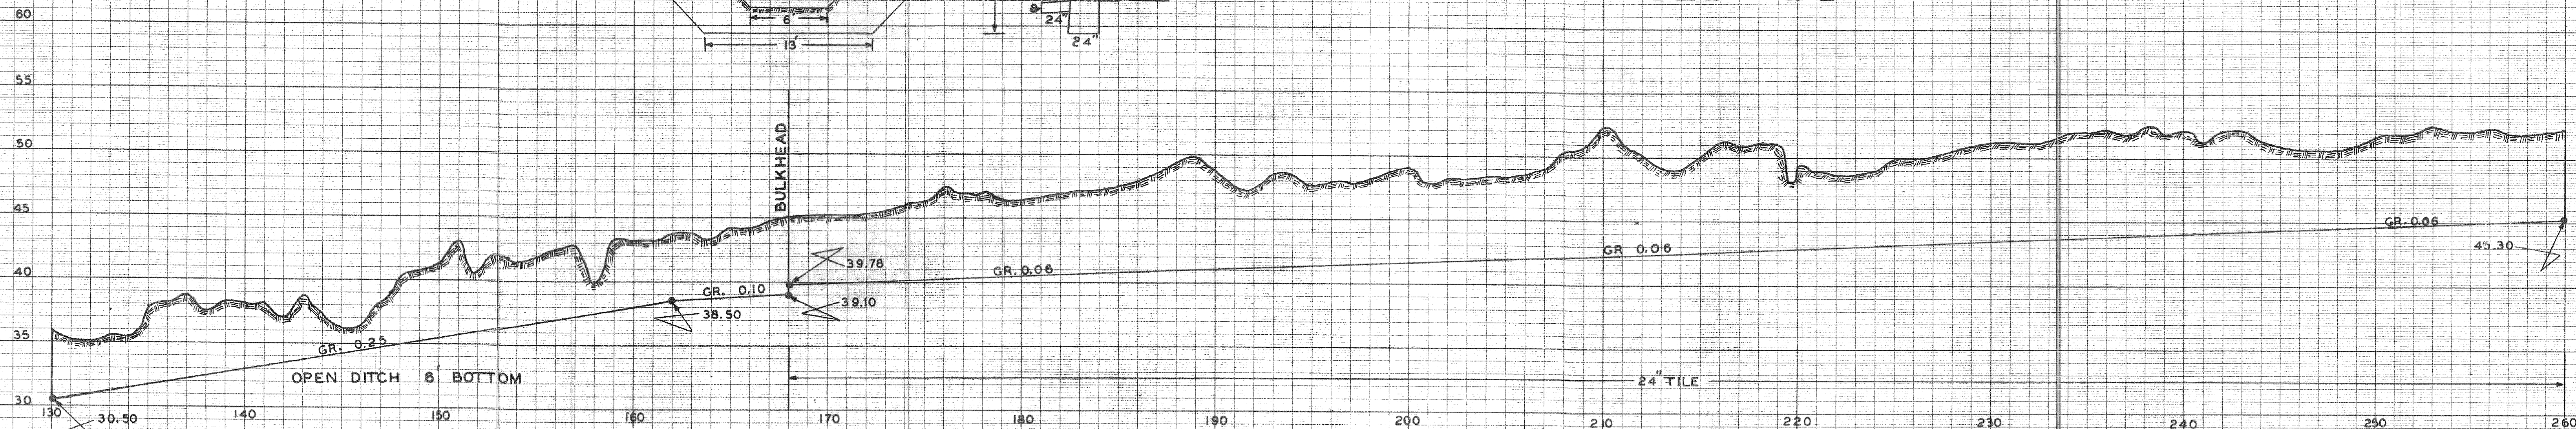


1000'
SCALE
1000'

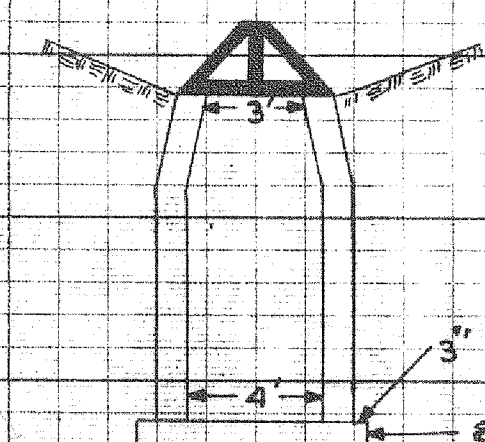

A DETAIL OF COMBINED MANHOLE & CATCH BASIN


STA: 299+95
373+32
430+80

TYPICAL CROSS SECTION

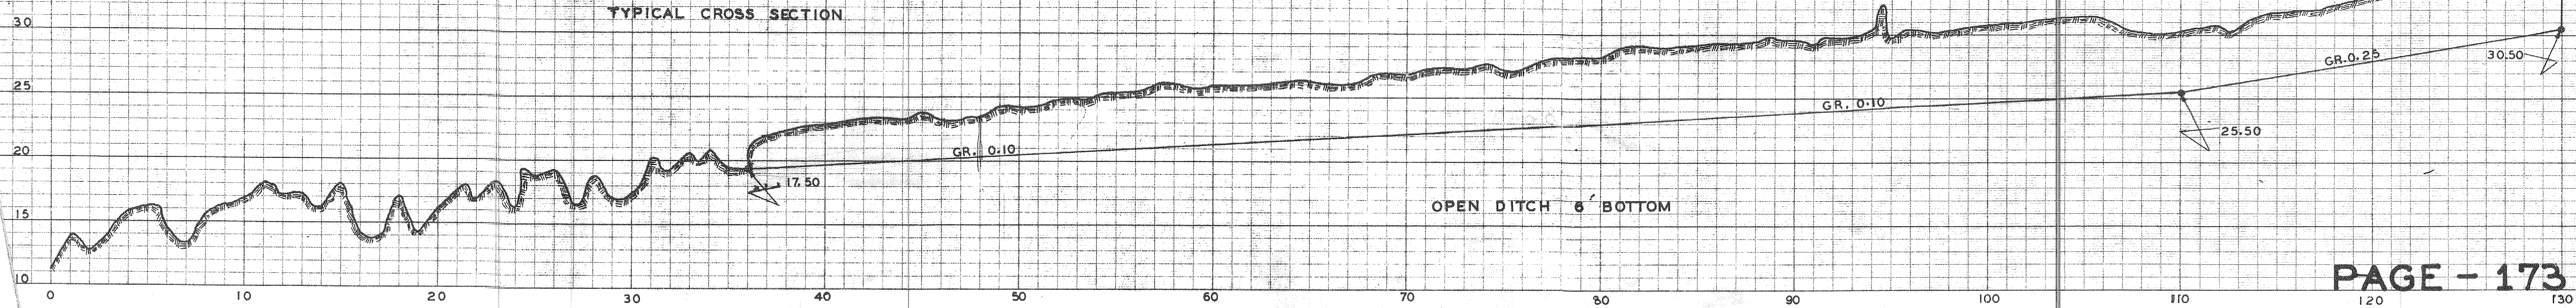


PAGE --- 2

CUT-OFF

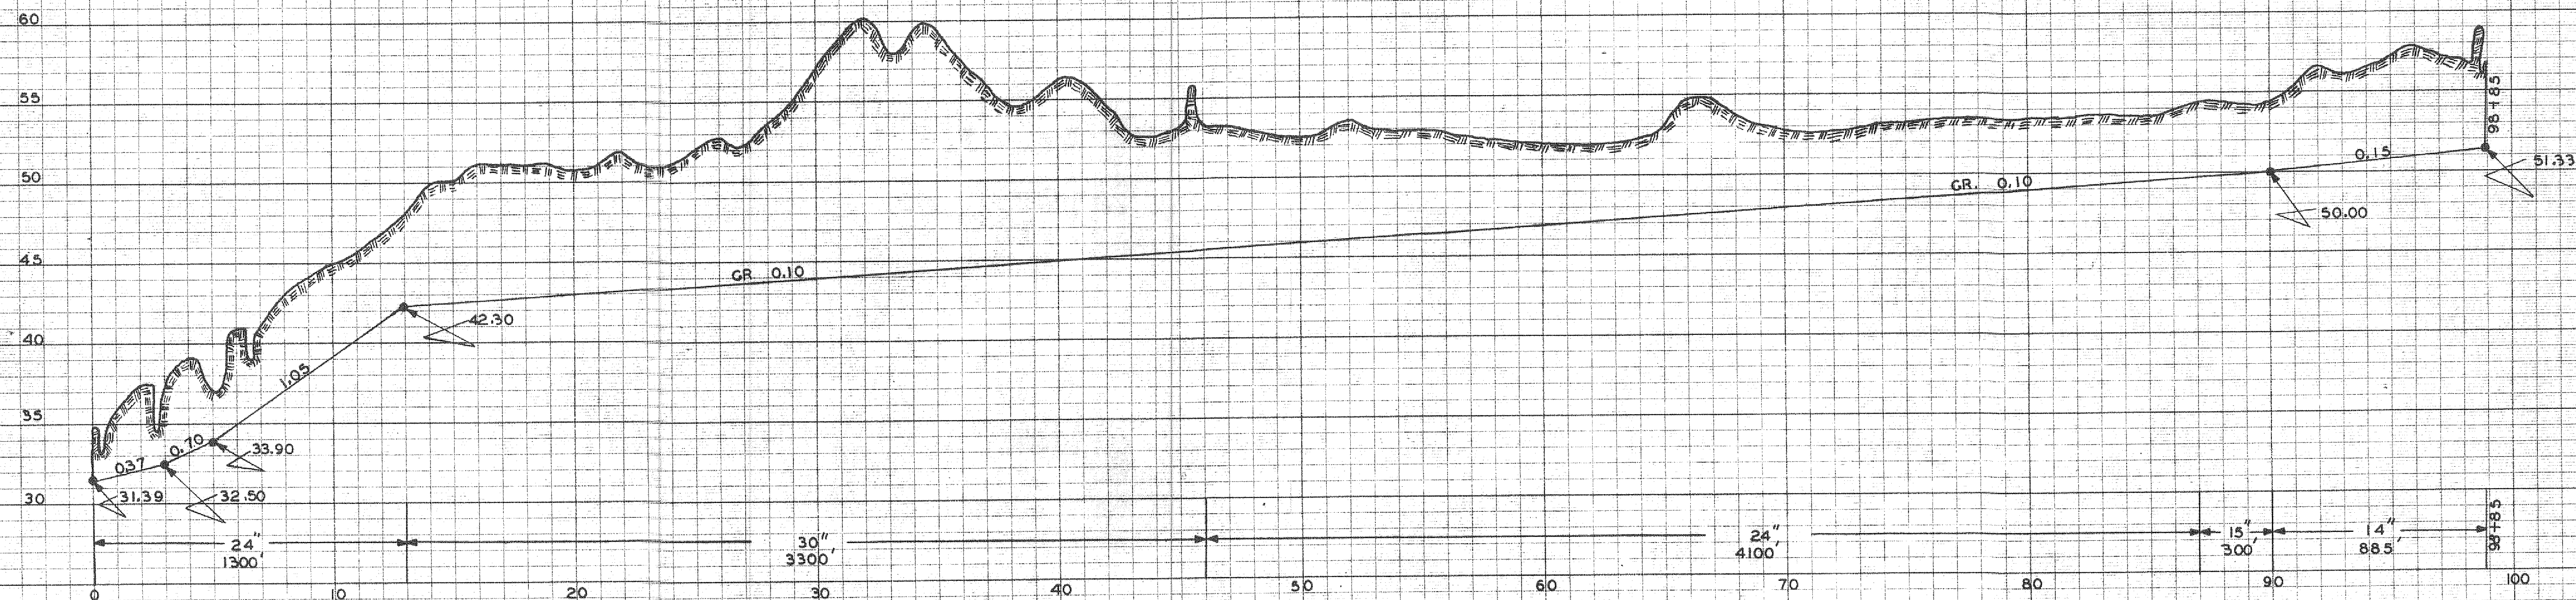


MAIN

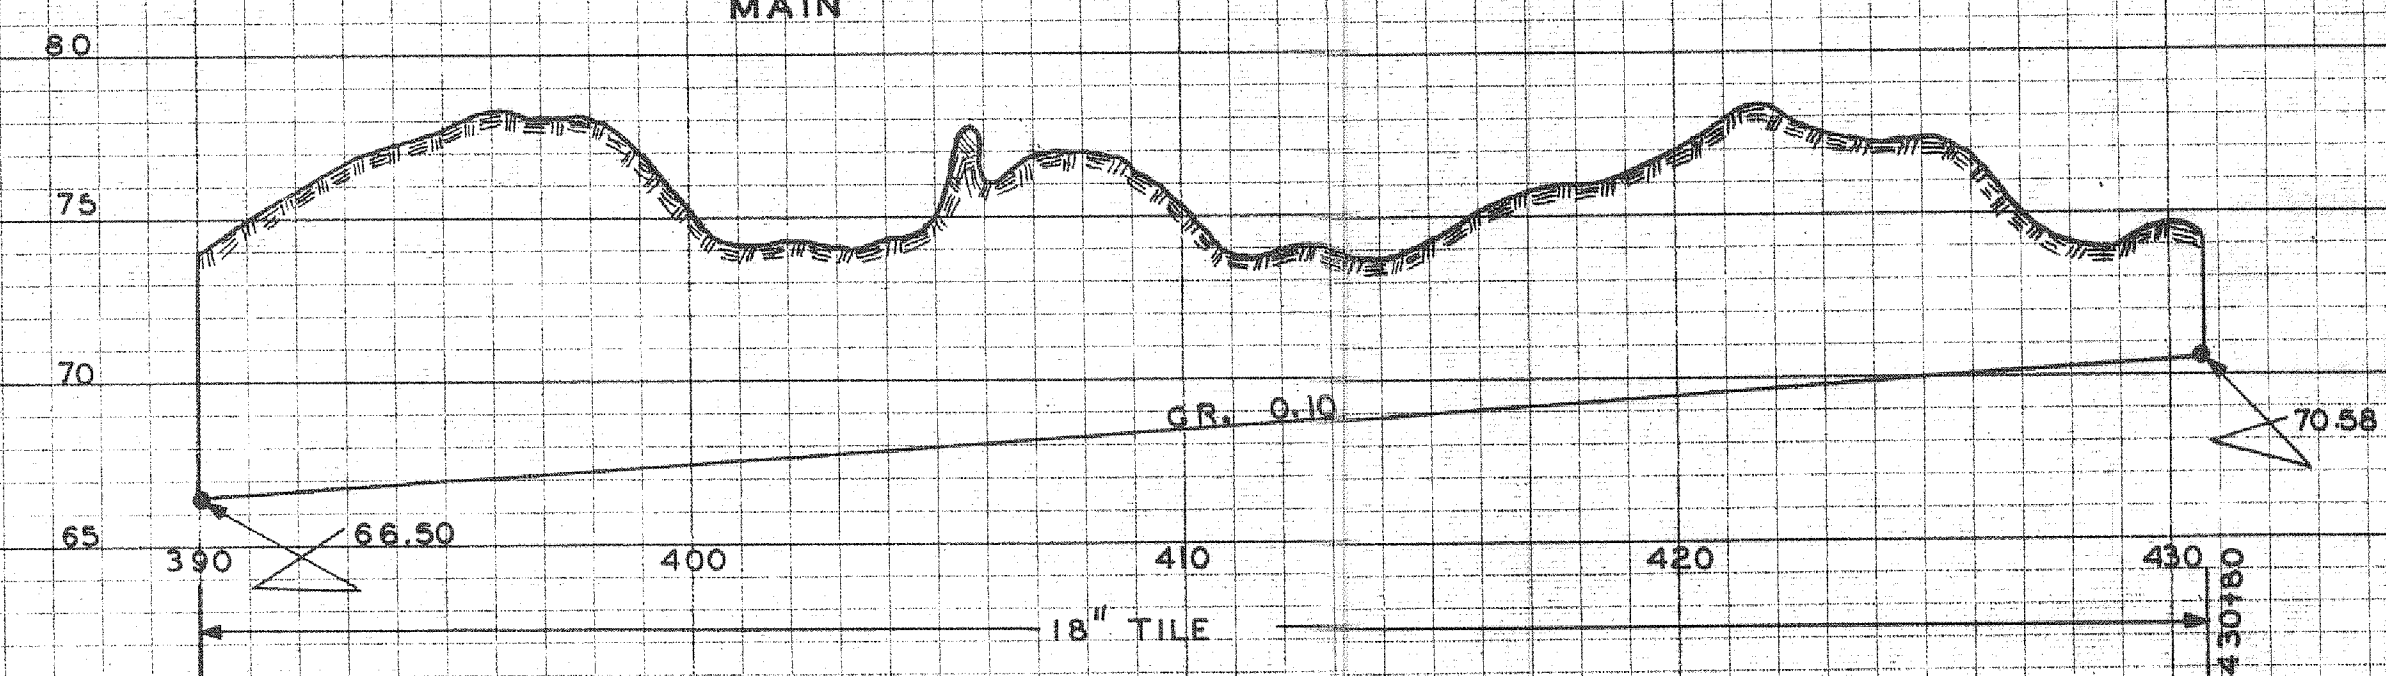

1000'
SCALE
1000'

DRAINAGE DISTRICT NO. 73
SAC CO.

MAIN

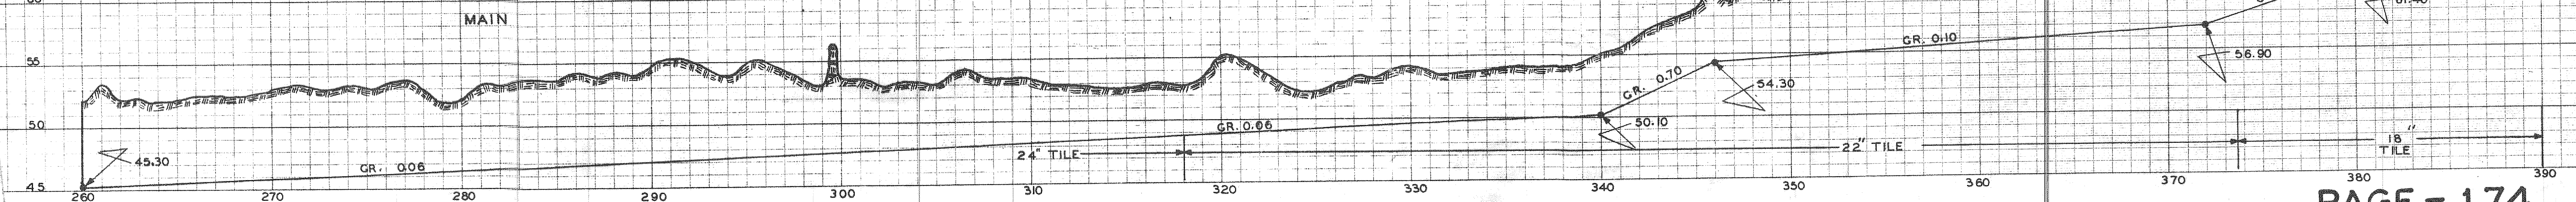

PAGE - 174

DD-73 SAC