
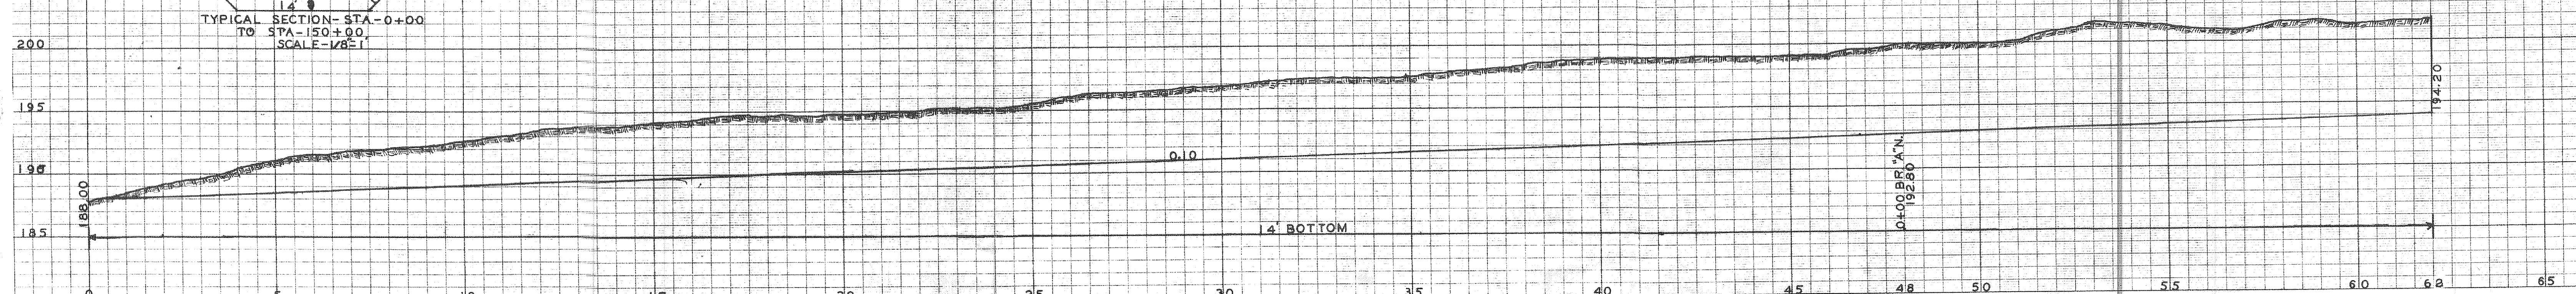
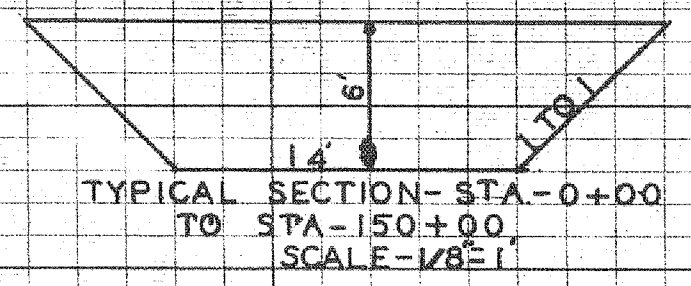
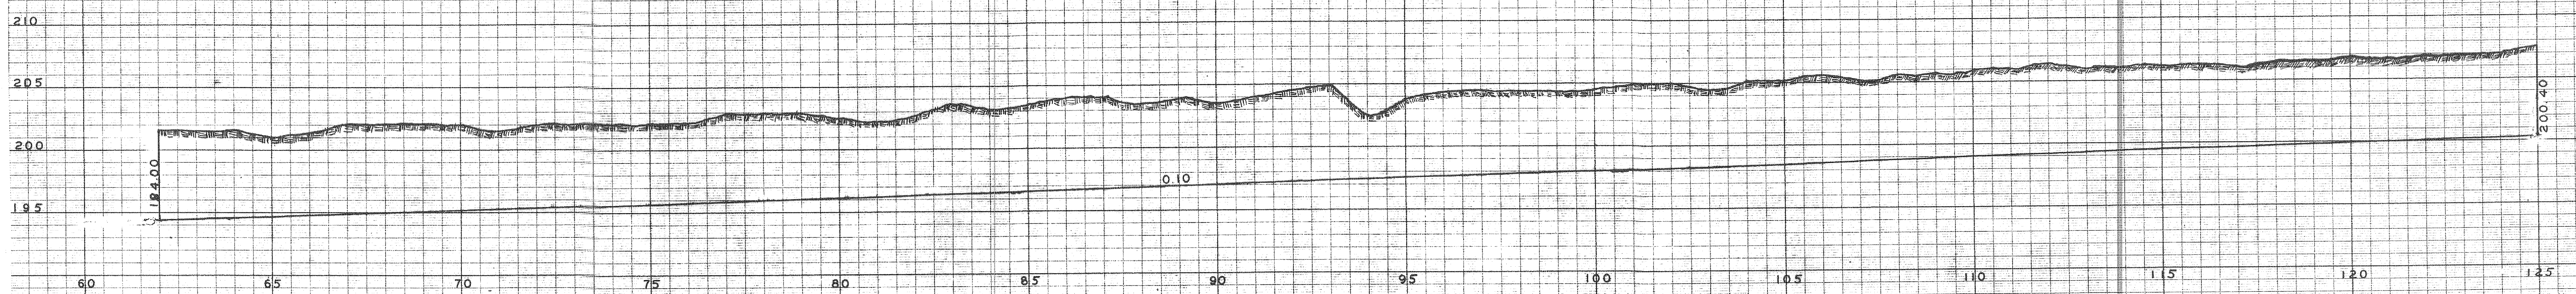


DRAINAGE DISTRICT NO. 81  
 TWPS  
 DOUGLAS-JACKSON-CEDAR  
 SAC COUNTY, IOWA

SHEET-1

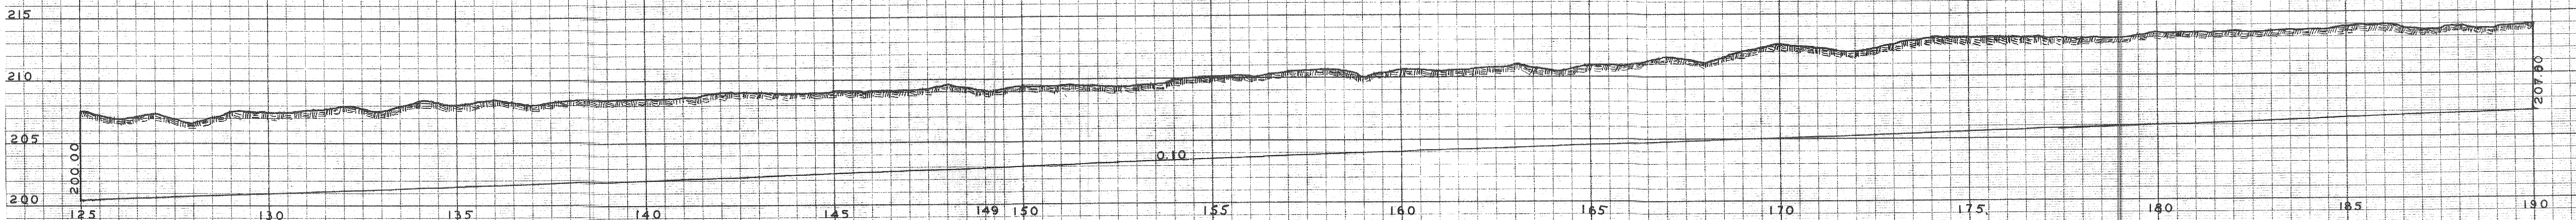

KEUFFEL & ESSER CO.  
 NEW YORK

TAKE STANDARD MARK  
 PER U.S. PAT. OFF.  
 PROFILE PLATE D 4 X 30  
 100% BOND PAPER  
 MADE IN U.S.A.


KEUFFEL & ESSER CO.  
 NEW YORK

TAKE STANDARD MARK  
 PER U.S. PAT. OFF.  
 PROFILE PLATE D 4 X 30  
 100% BOND PAPER  
 MADE IN U.S.A.




# DRAINAGE DISTRICT NO. 81

SHEET - 2

TYPICAL SECTION STA. 150+00  
TO STA. 204+00  
SCALE - 1/8" = 1'

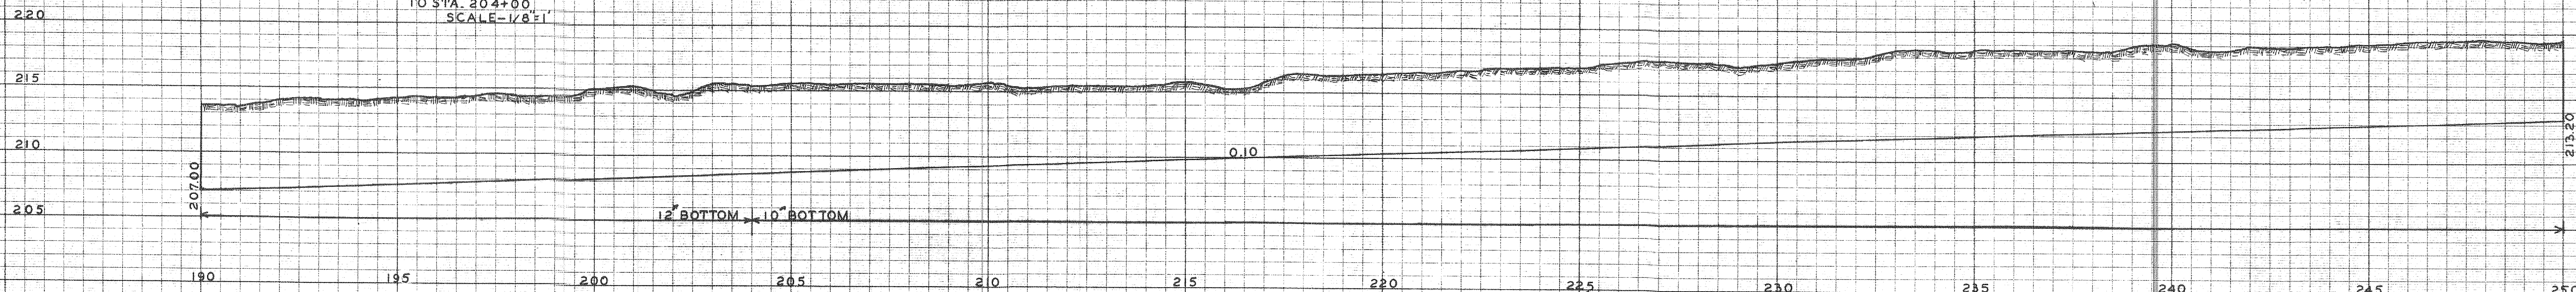

TYPICAL SECTION STA. 204+00  
TO STA. 280+00  
SCALE - 1/8" = 1'

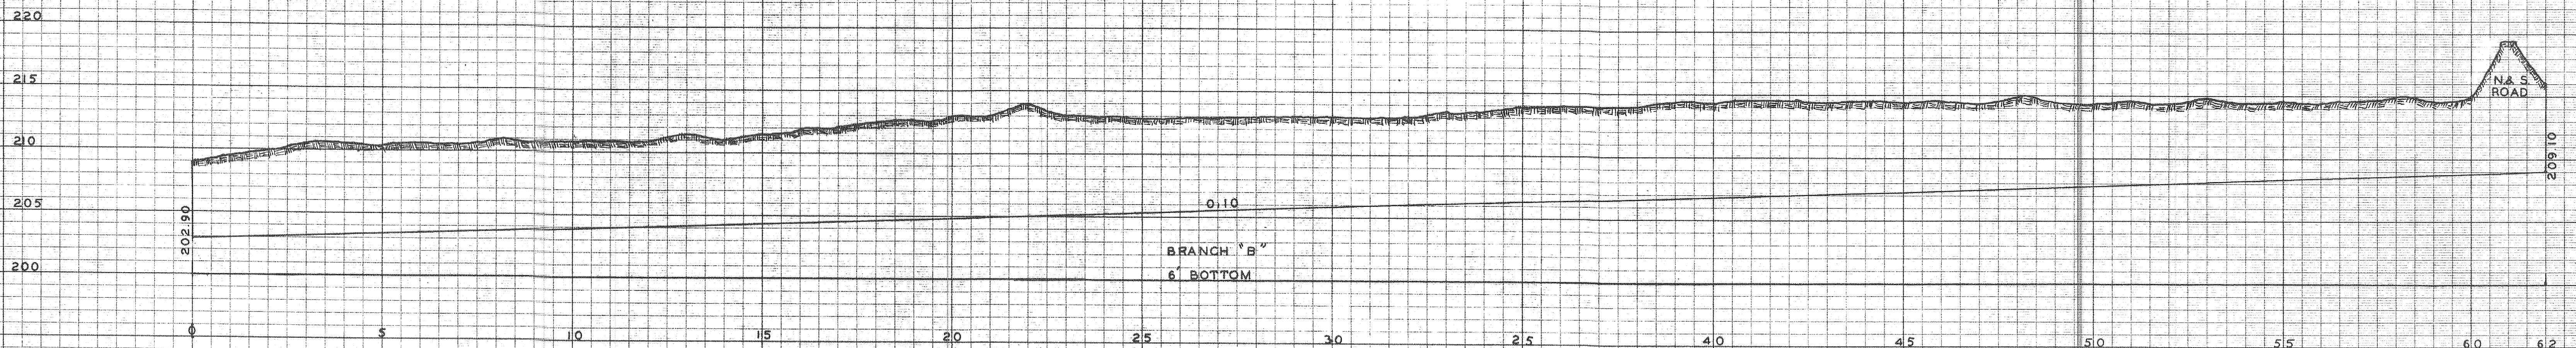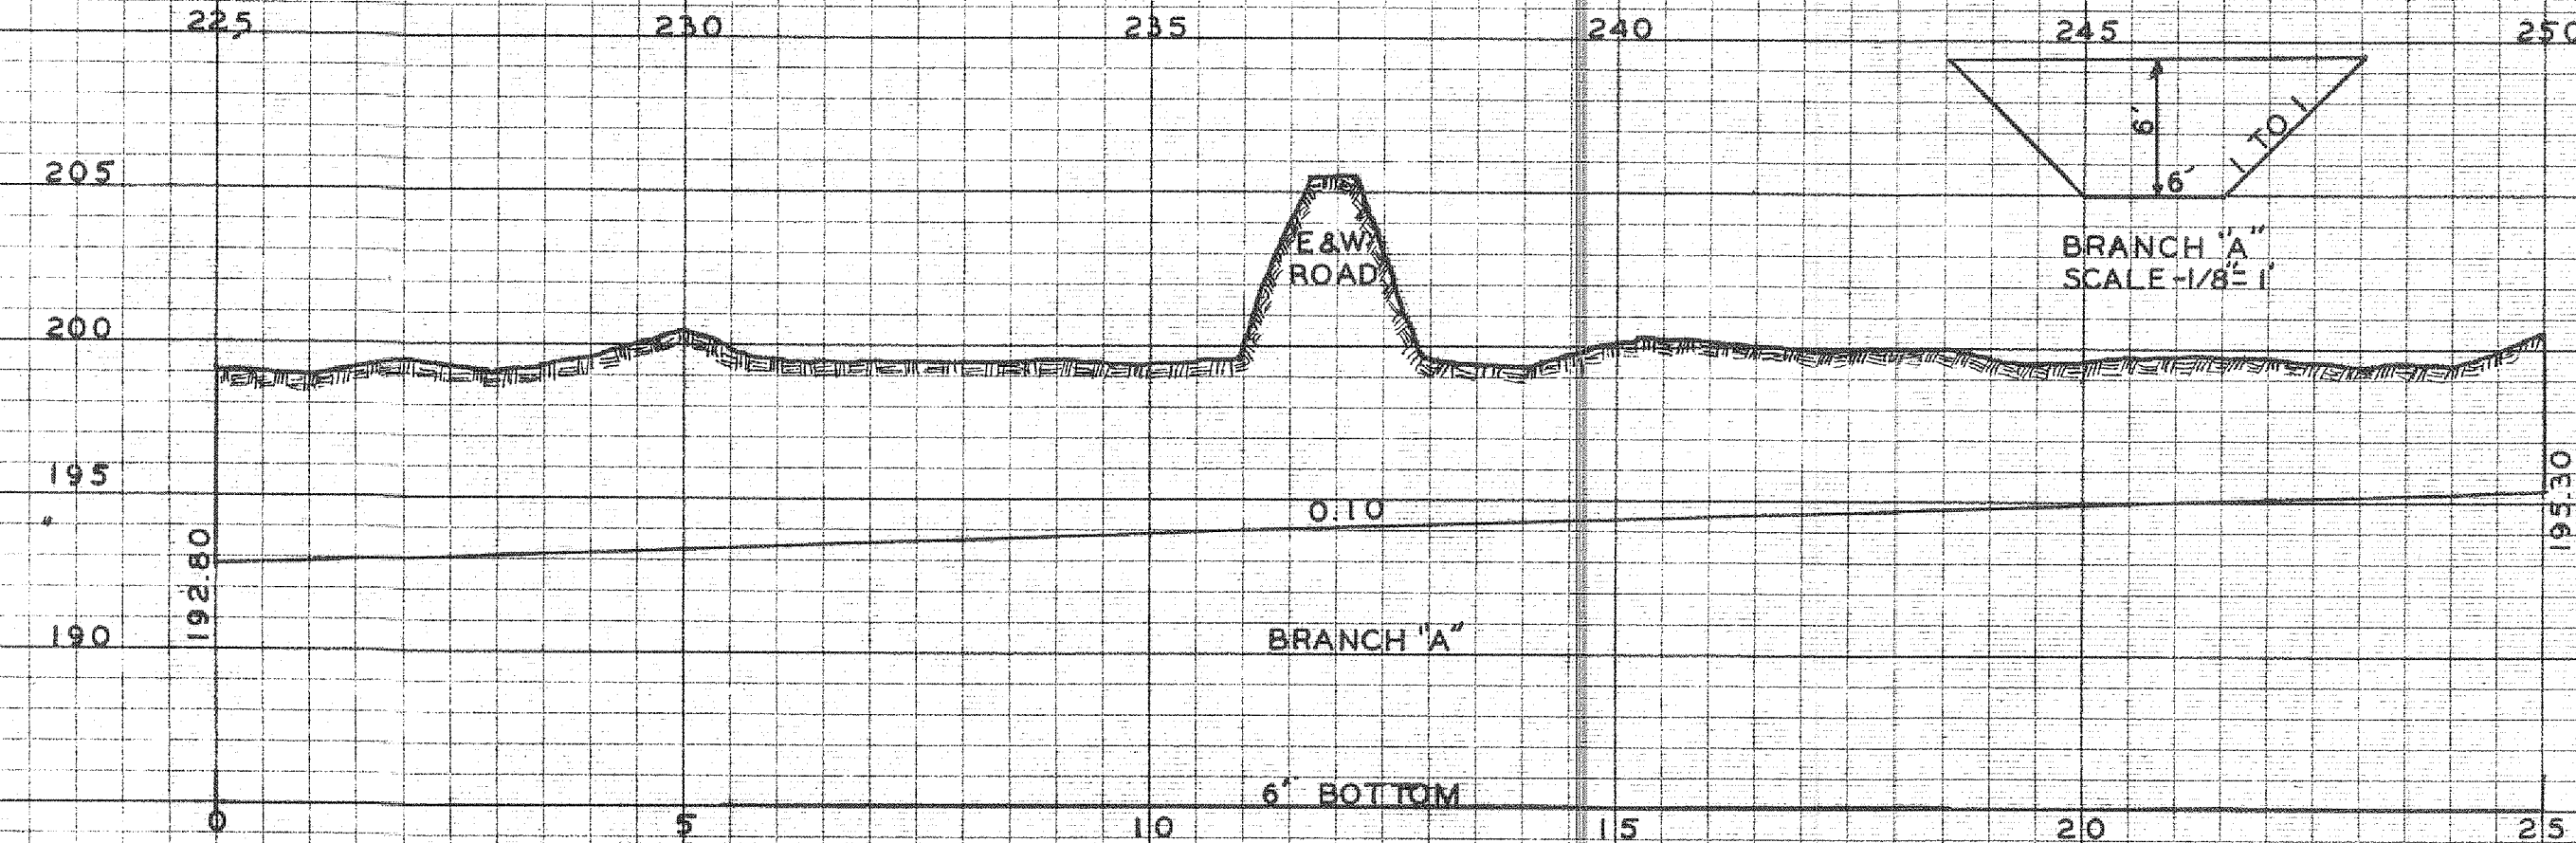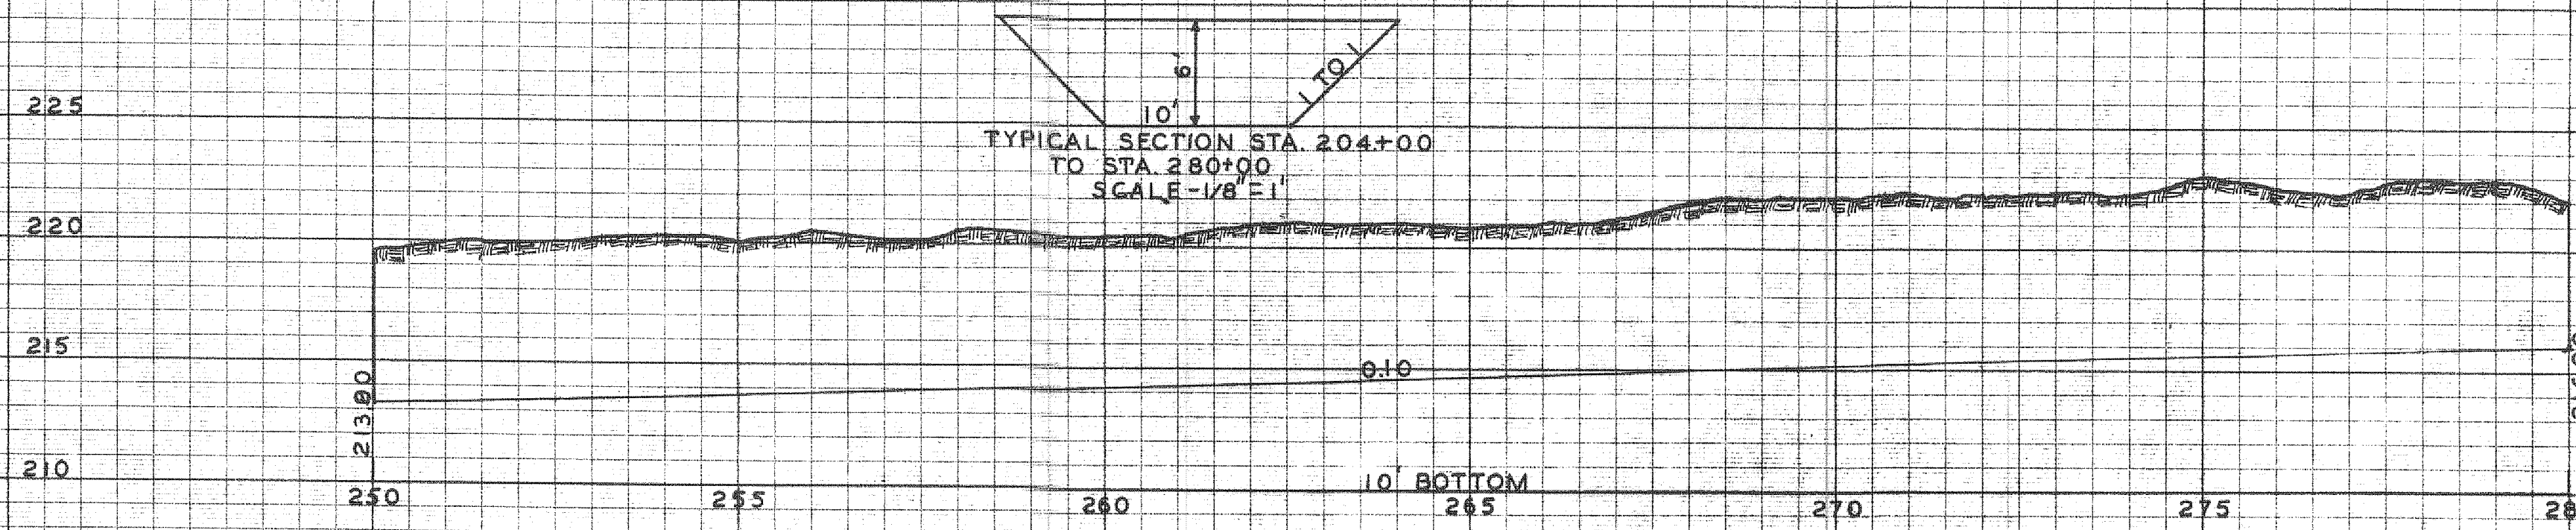

BRANCH "B"

SCALE - 1/8" = 1'

