
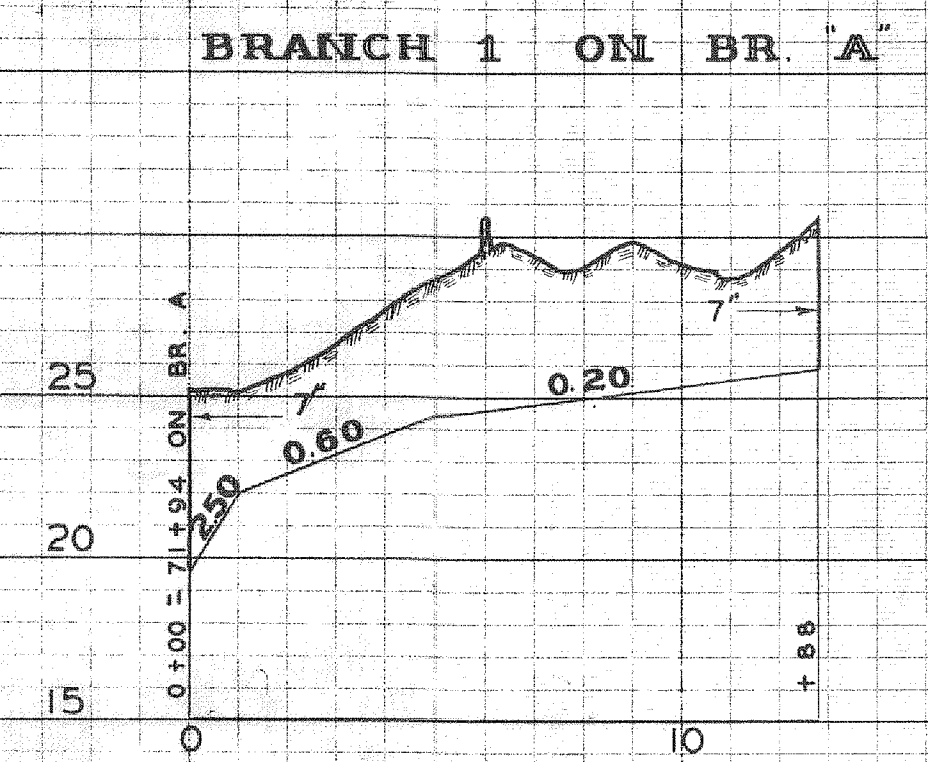
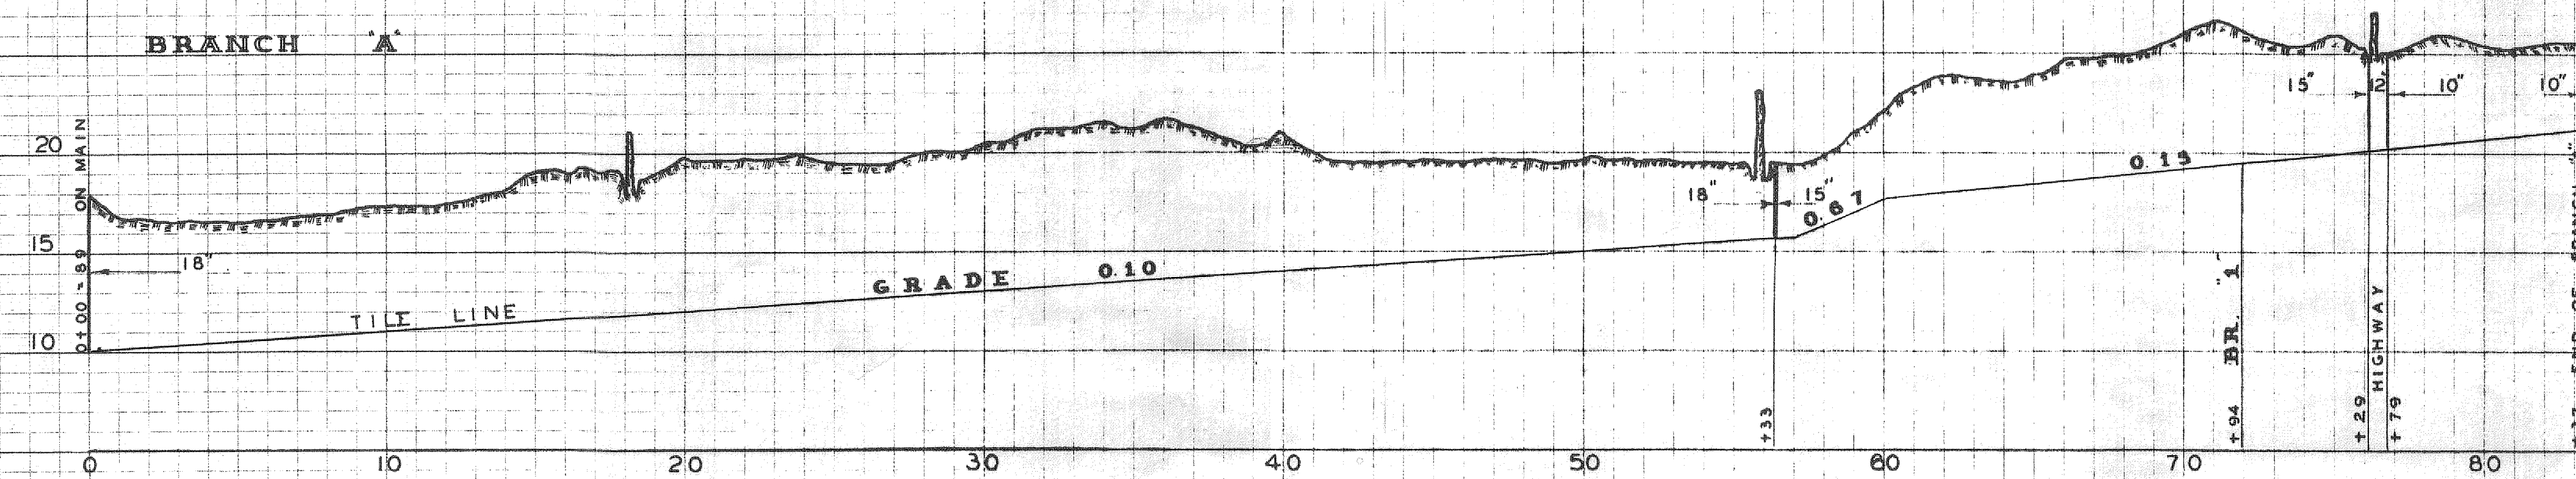
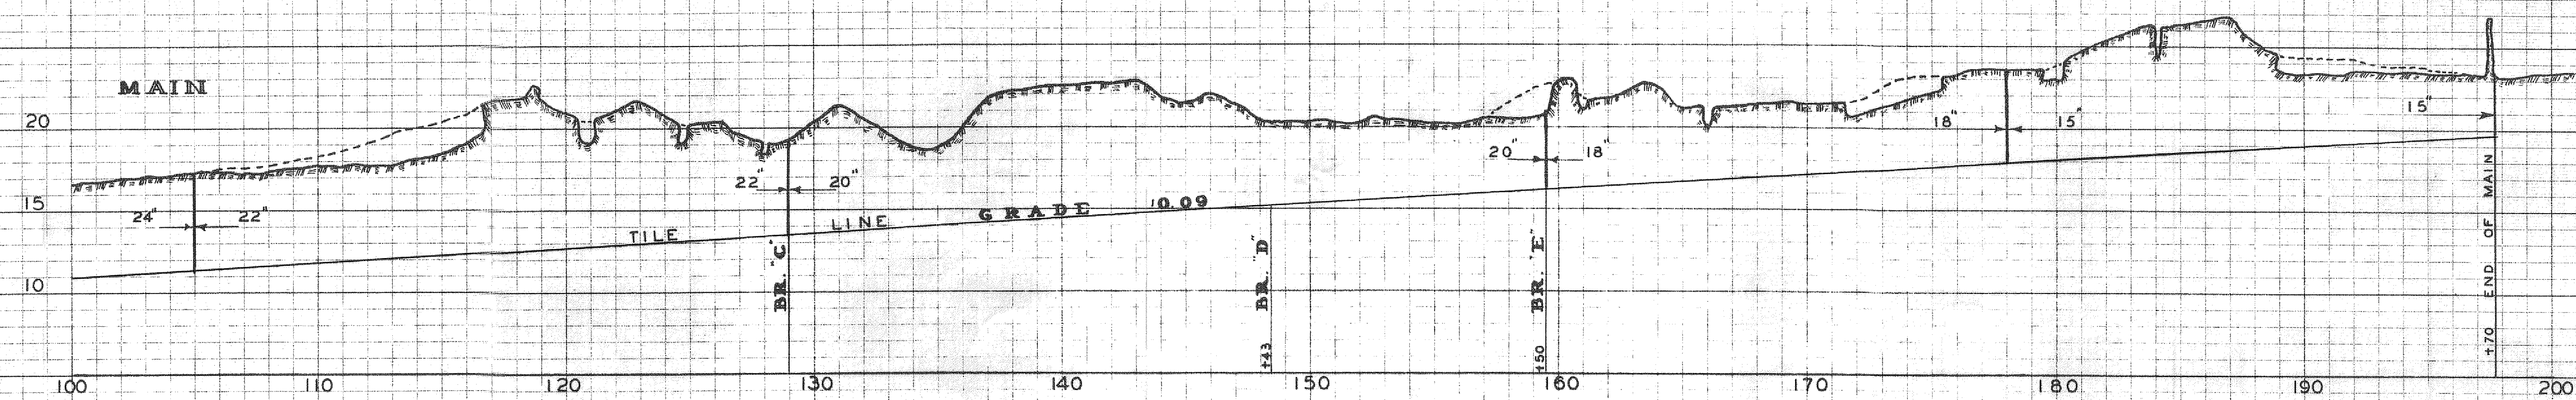



PROFILE OF JOINT DRAINAGE DISTRICT NO. 2 - SAC CO. NO. 51 - CALHOUN CO.

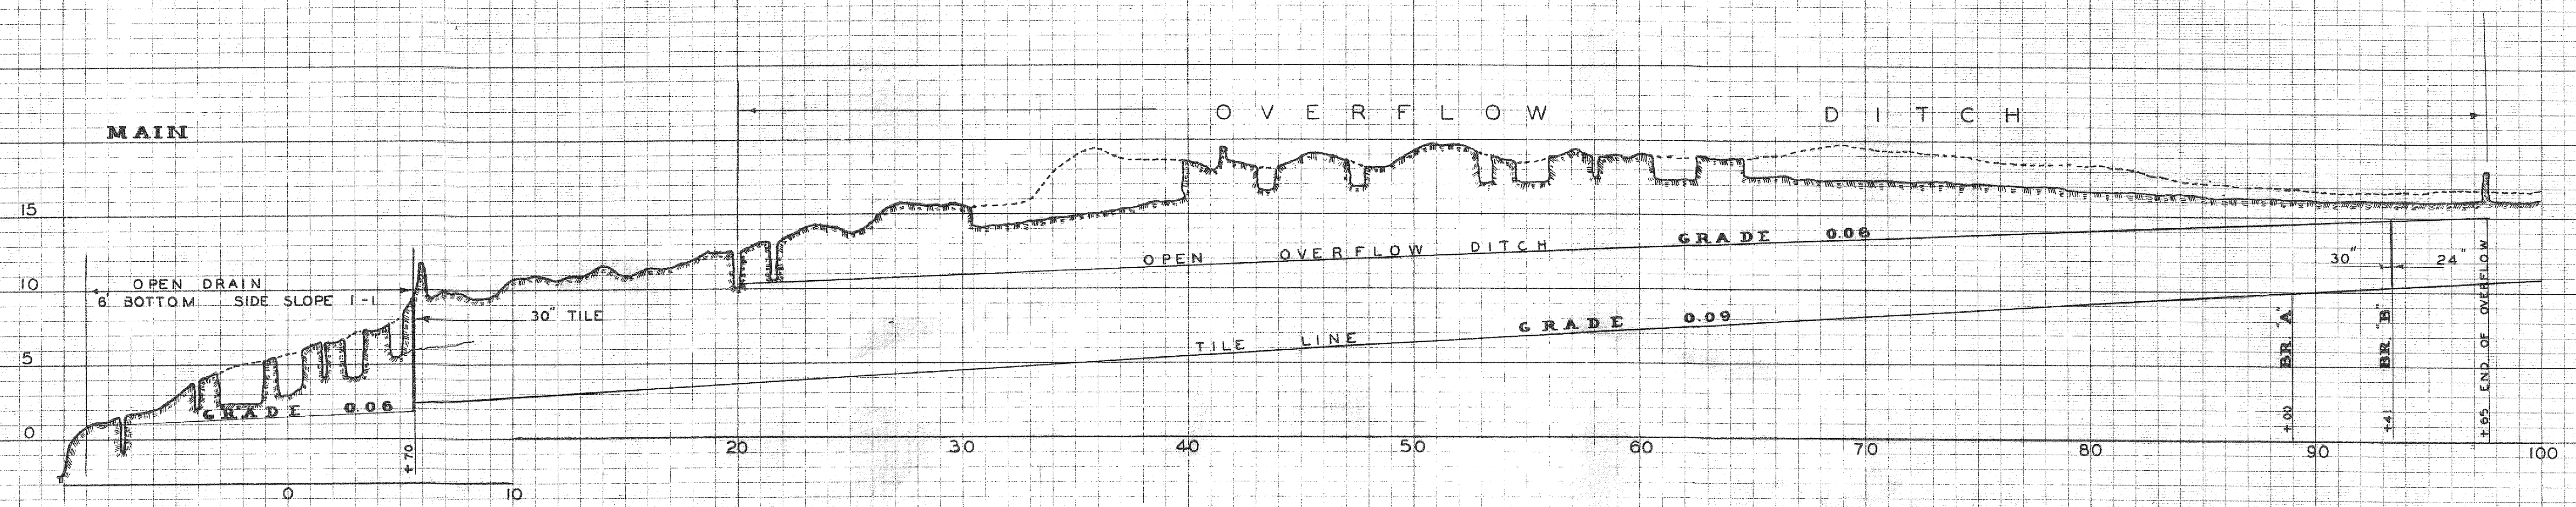

SHEET NO


DETAIL OF RETAINING WALL

STATION 5+70





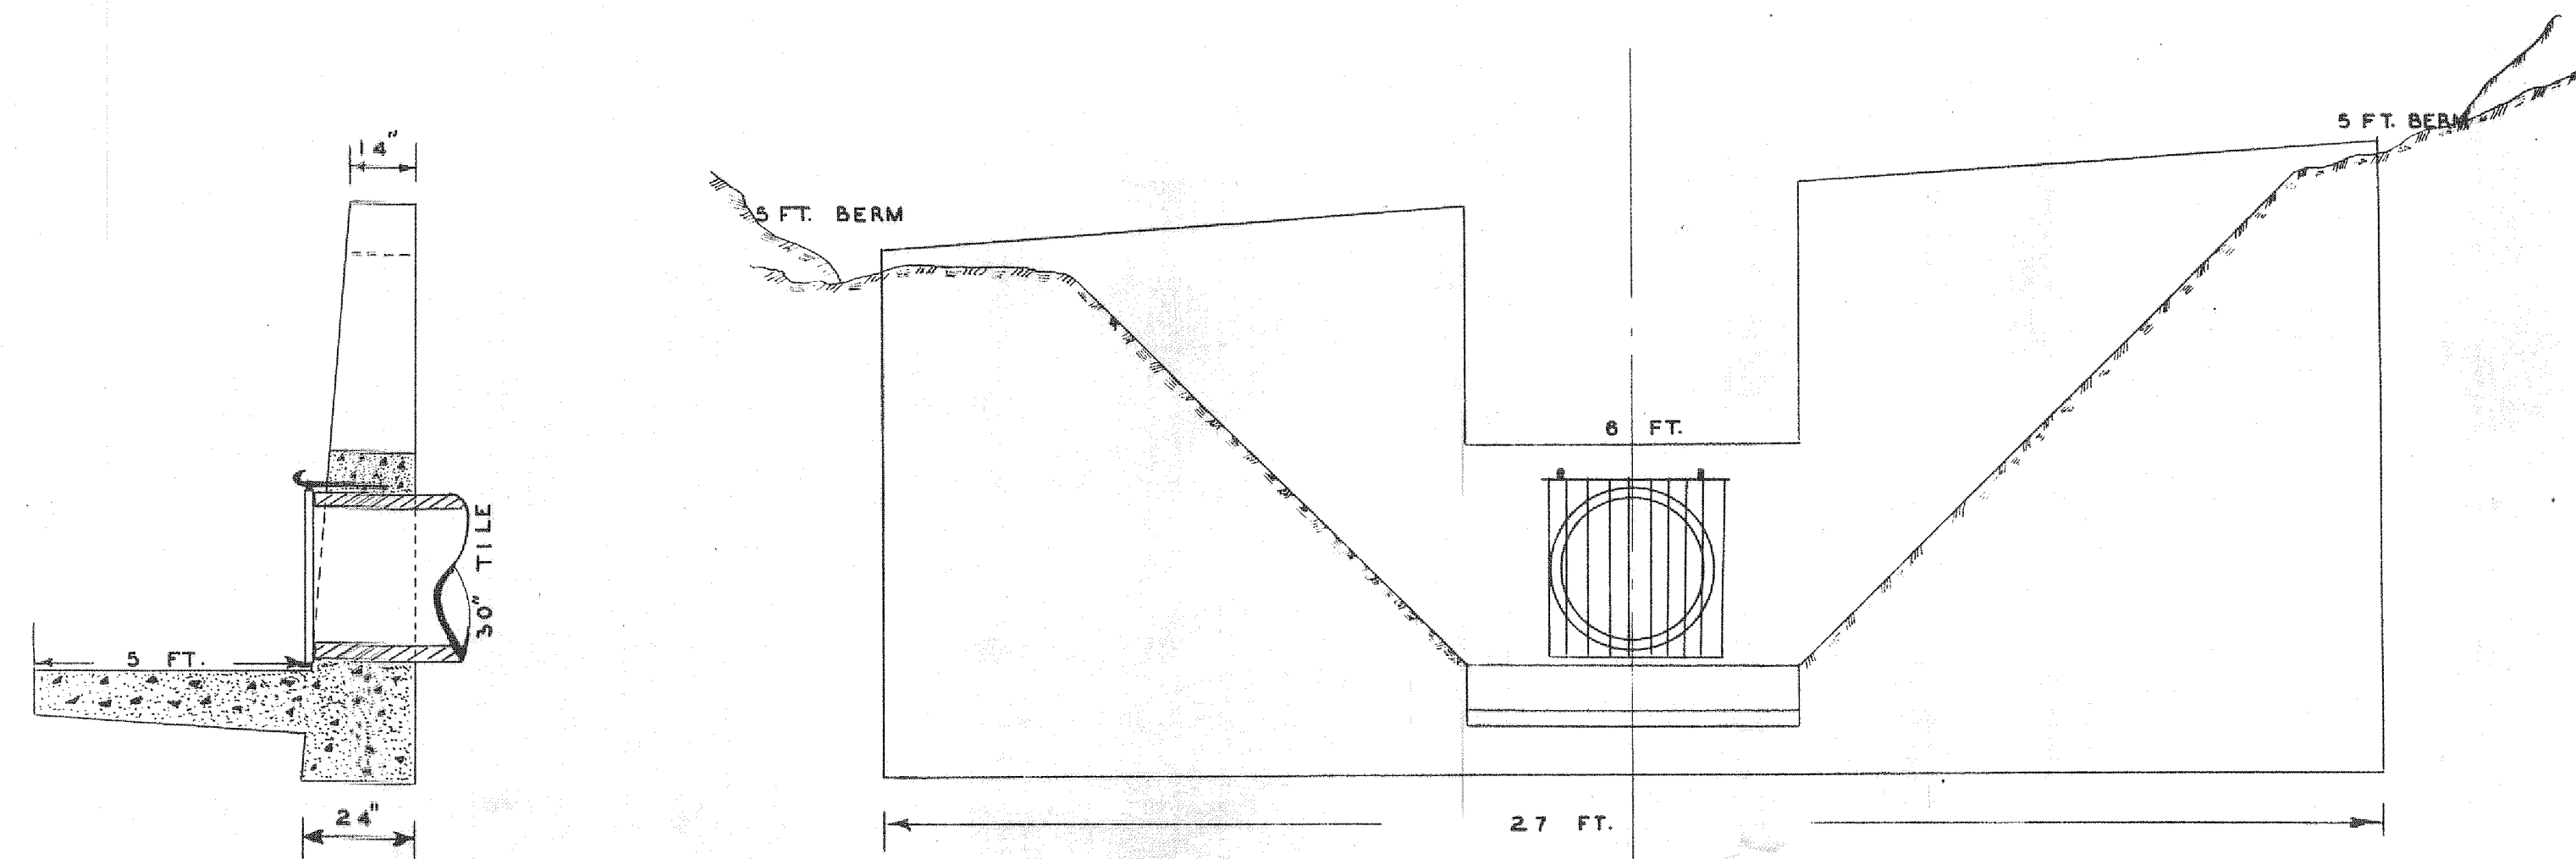


DETAIL OF MANHOLE

STATION 89+00

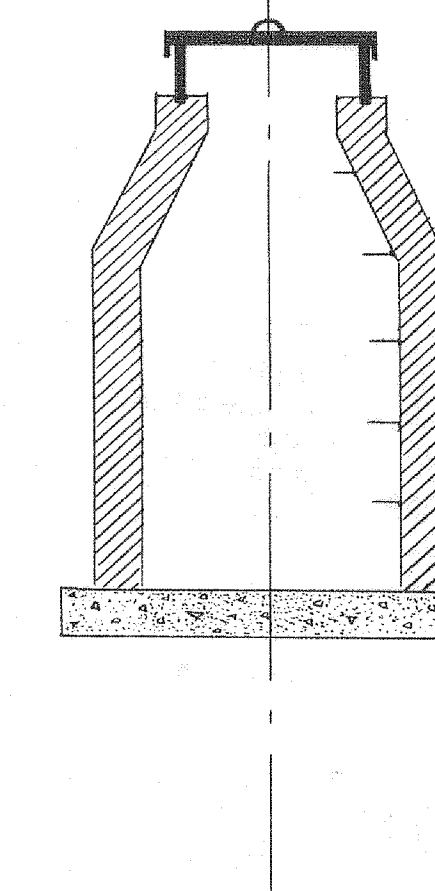

PROFILE OF JOINT D. D. NO. 2 - SAC CO. - NO. 51 - CALHOUN CO.

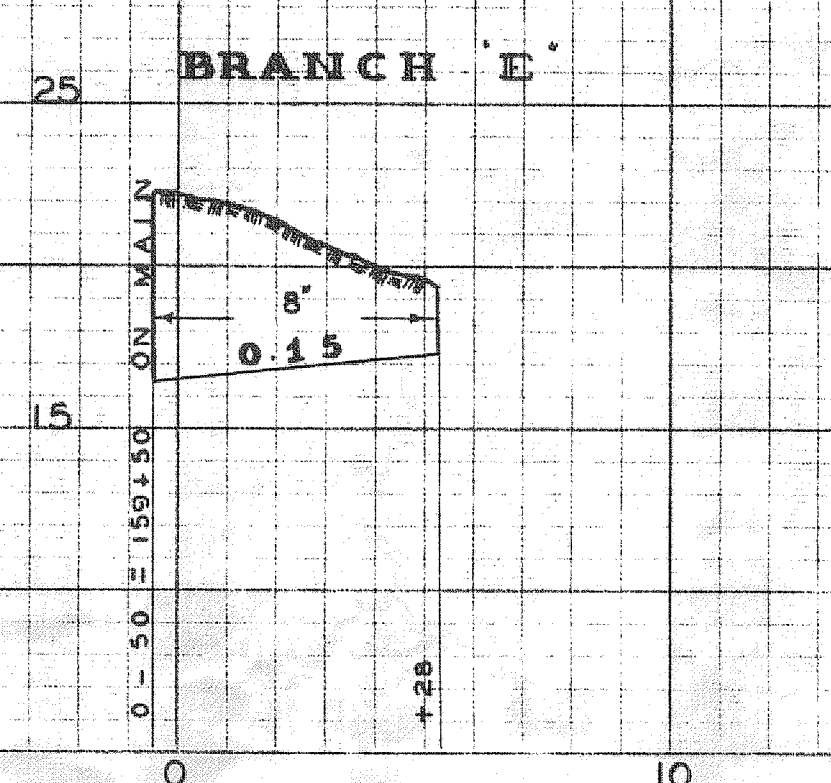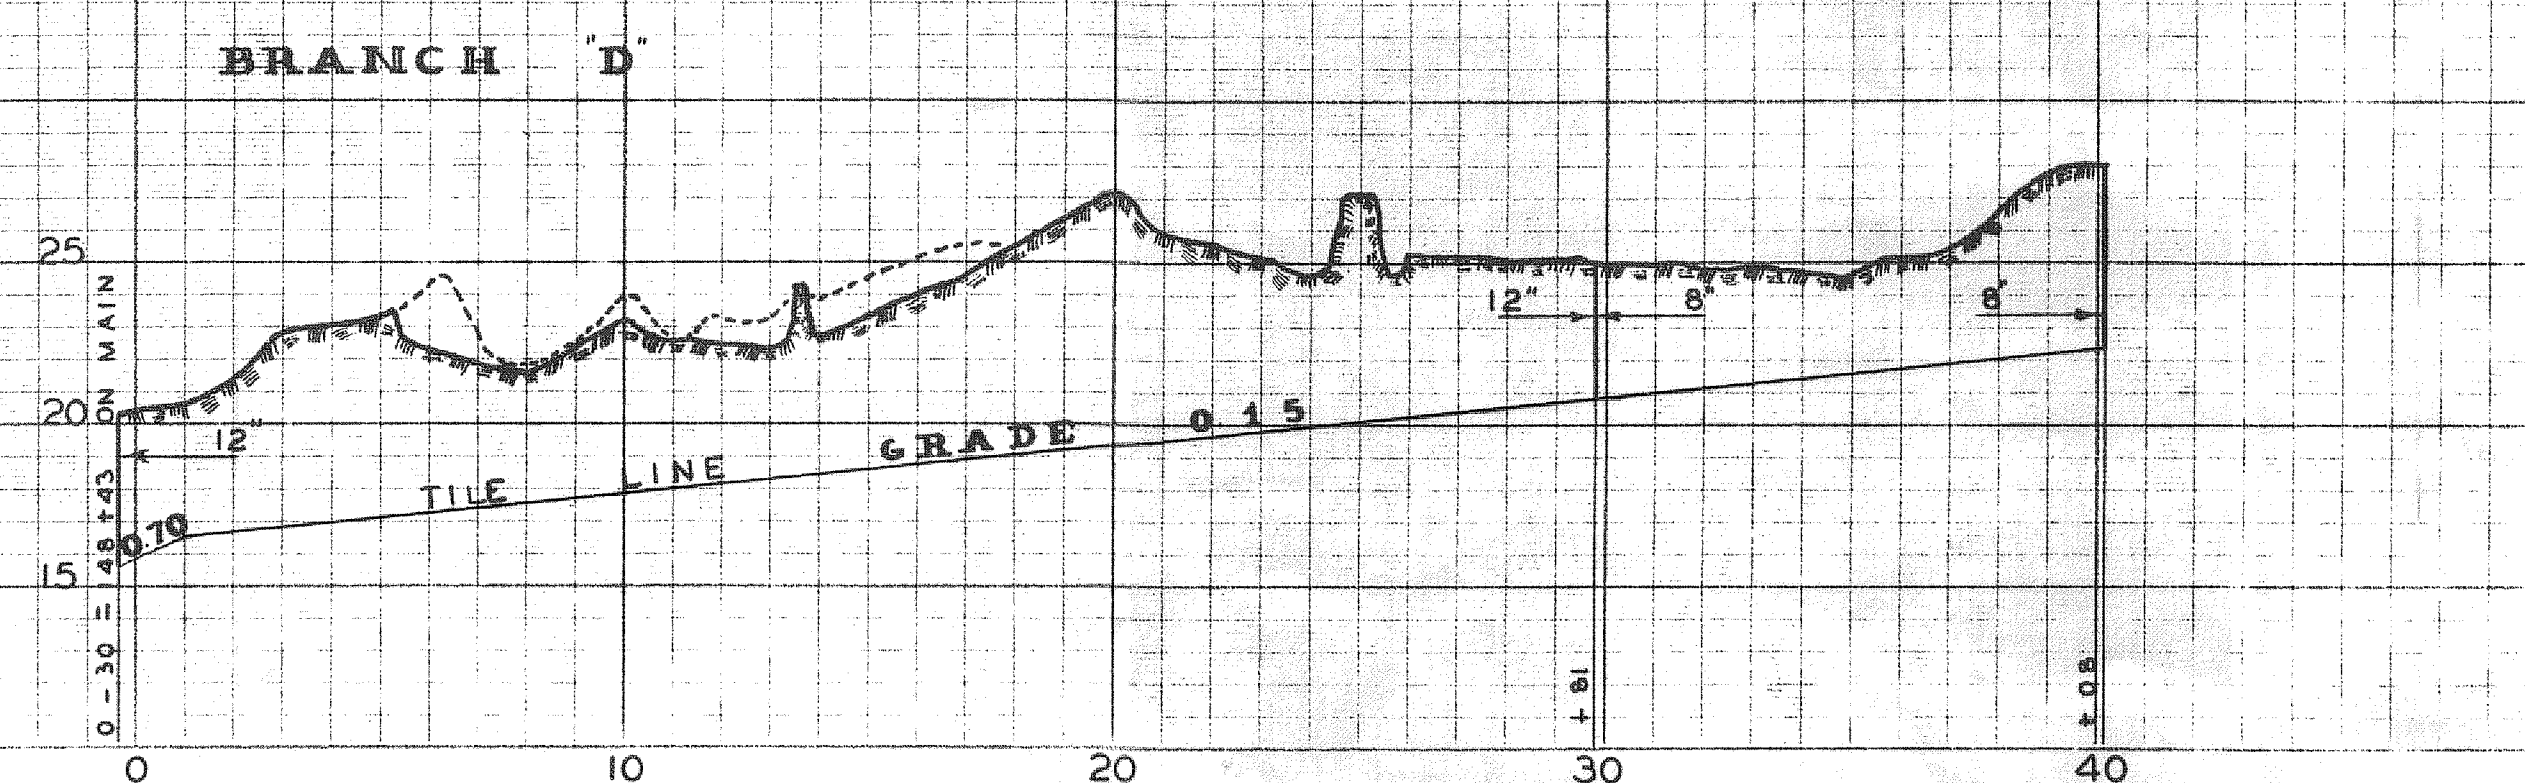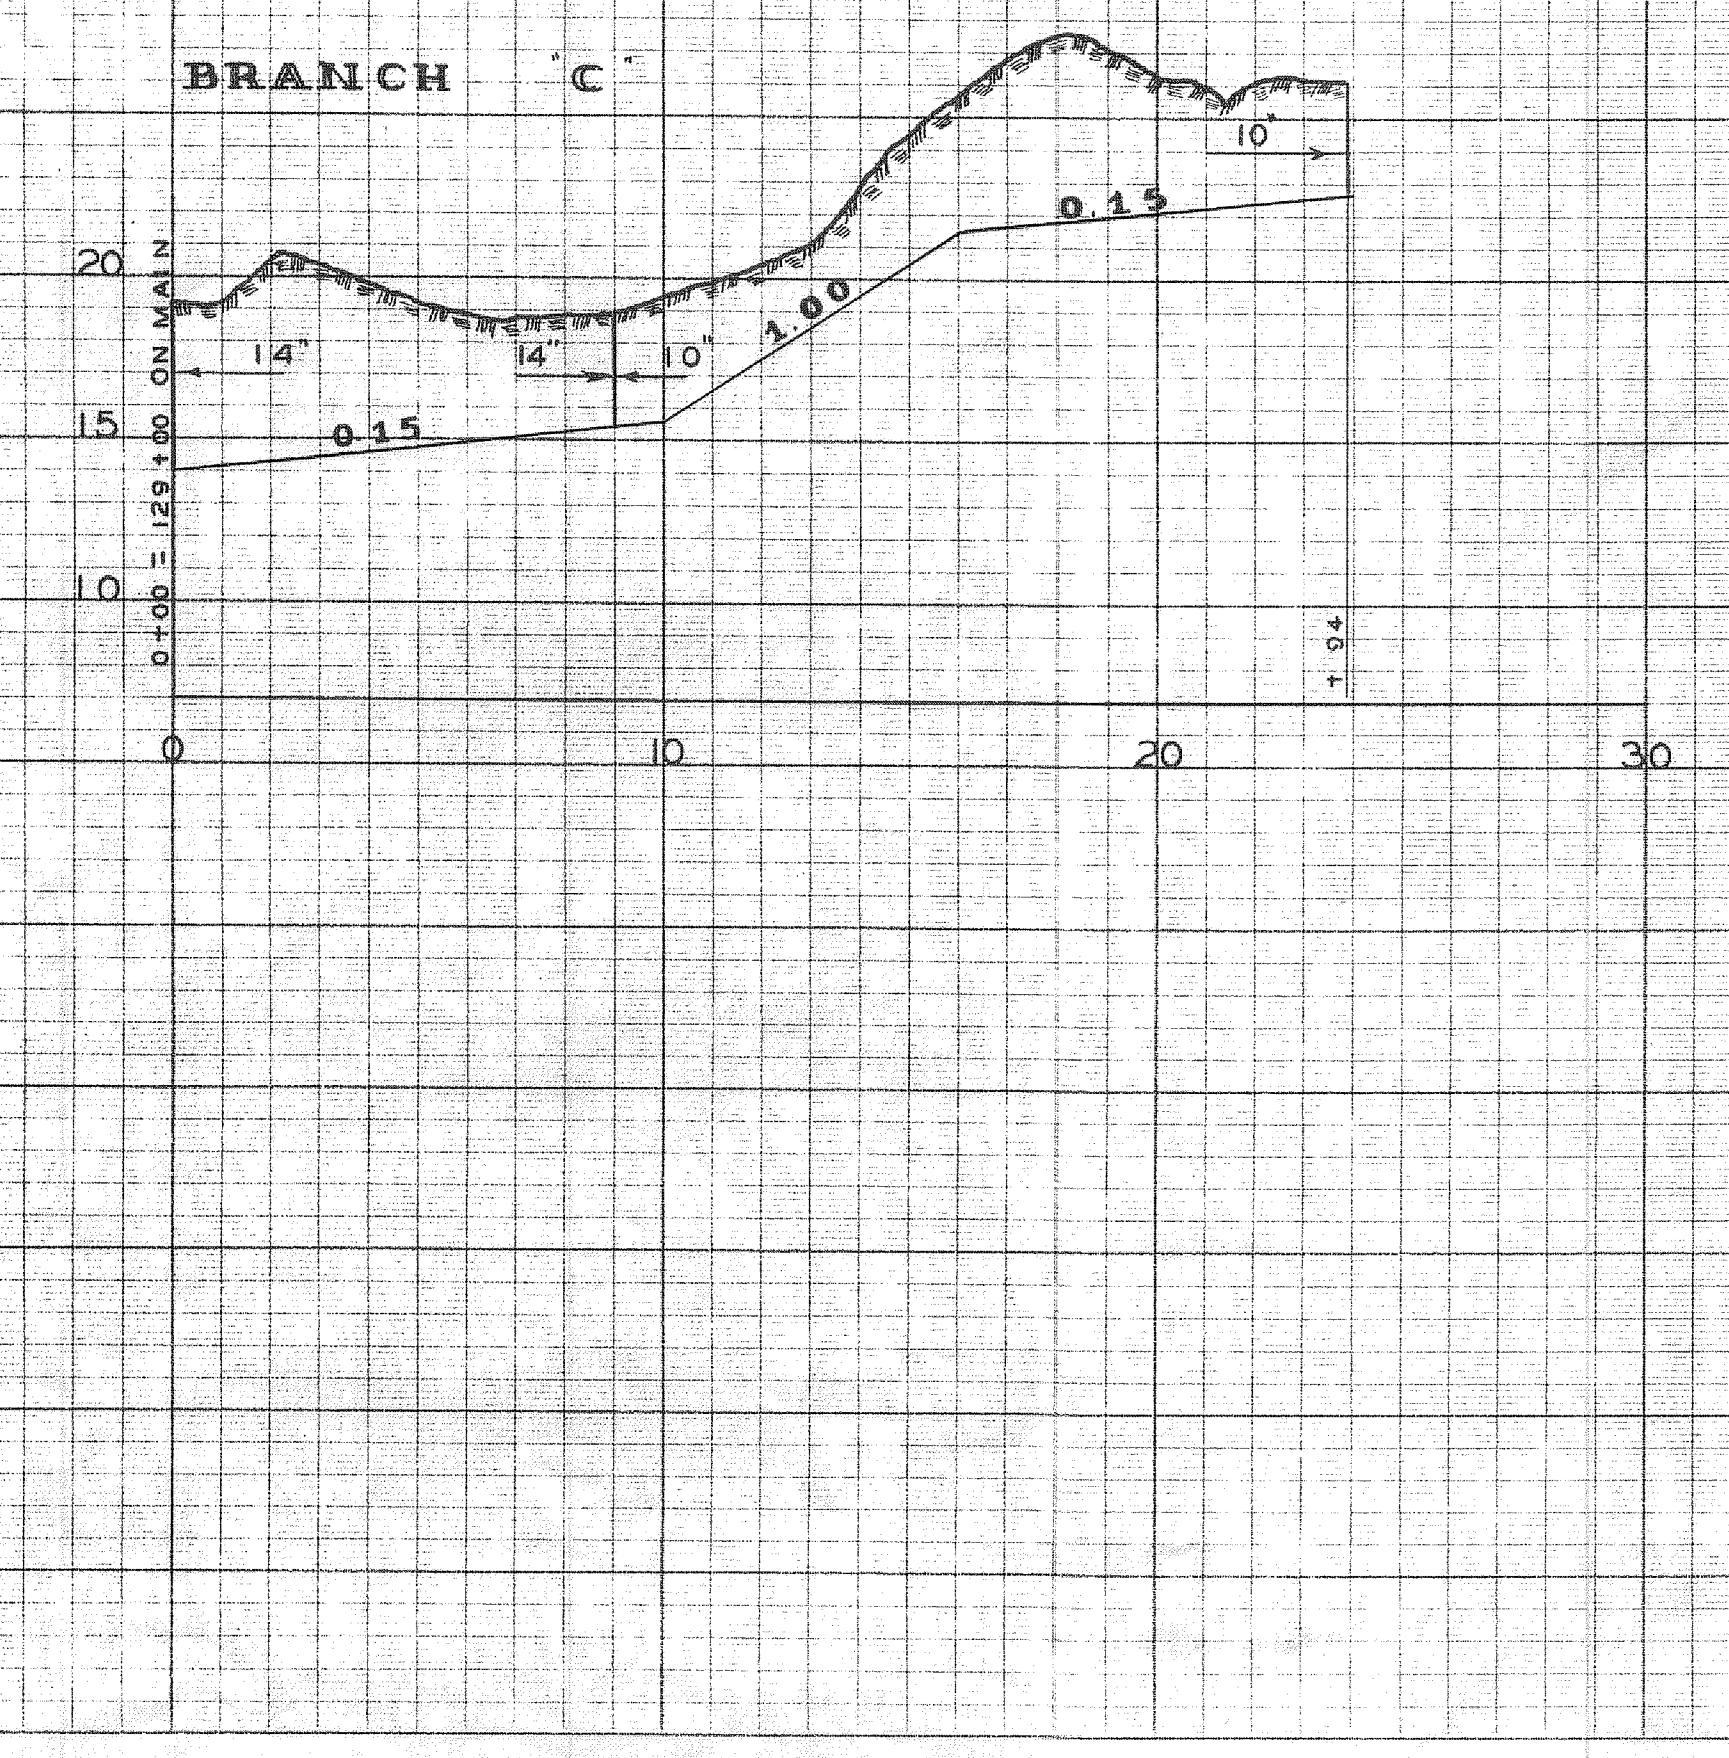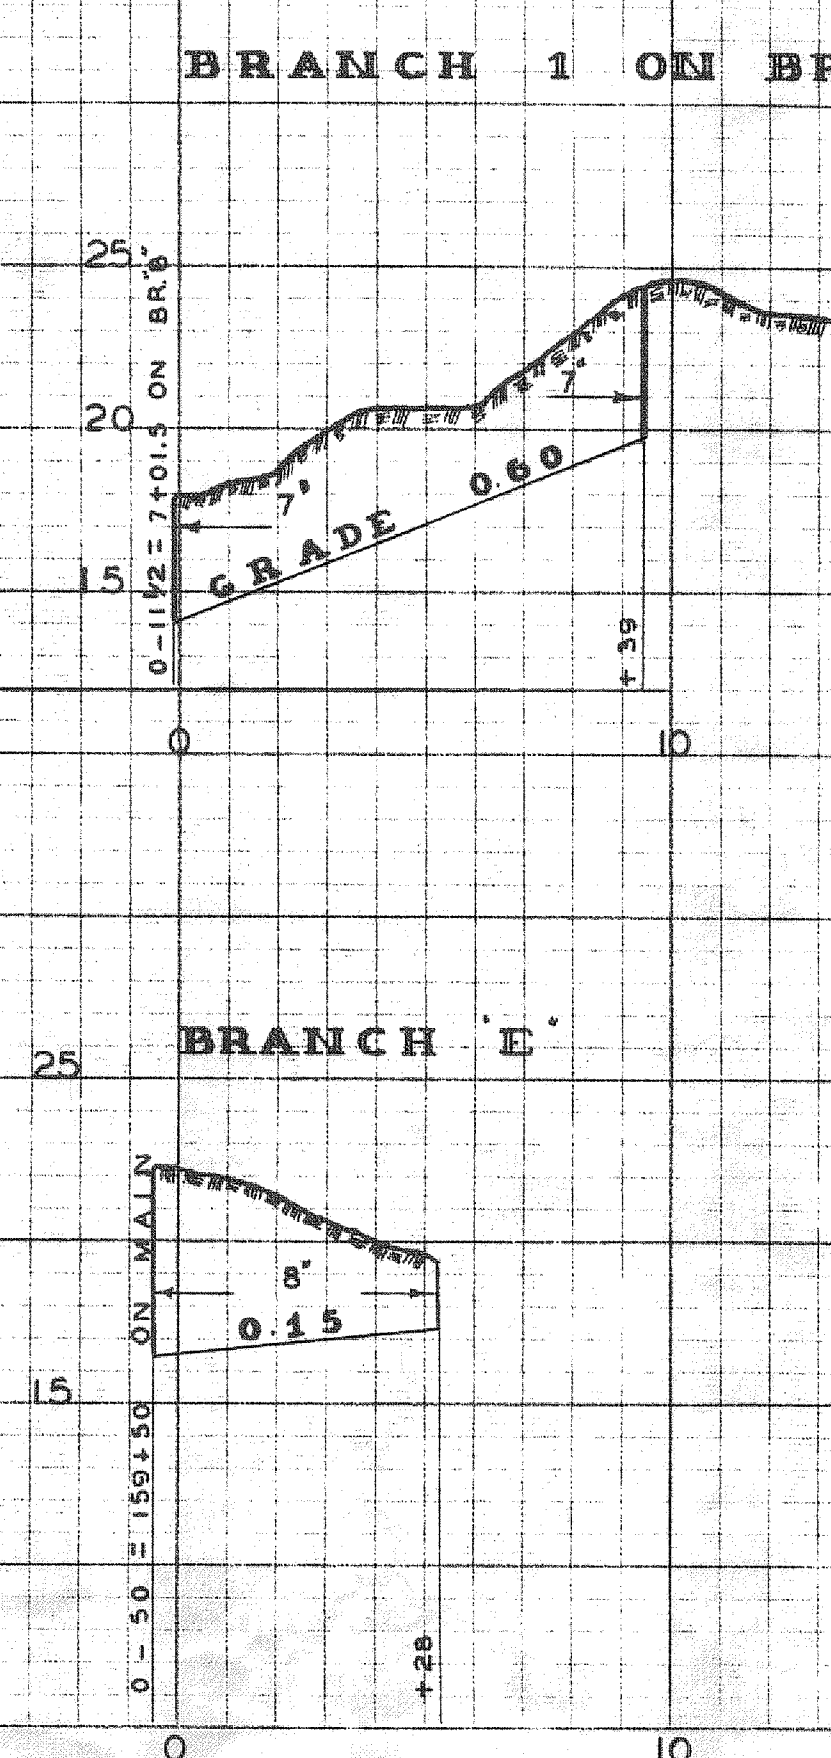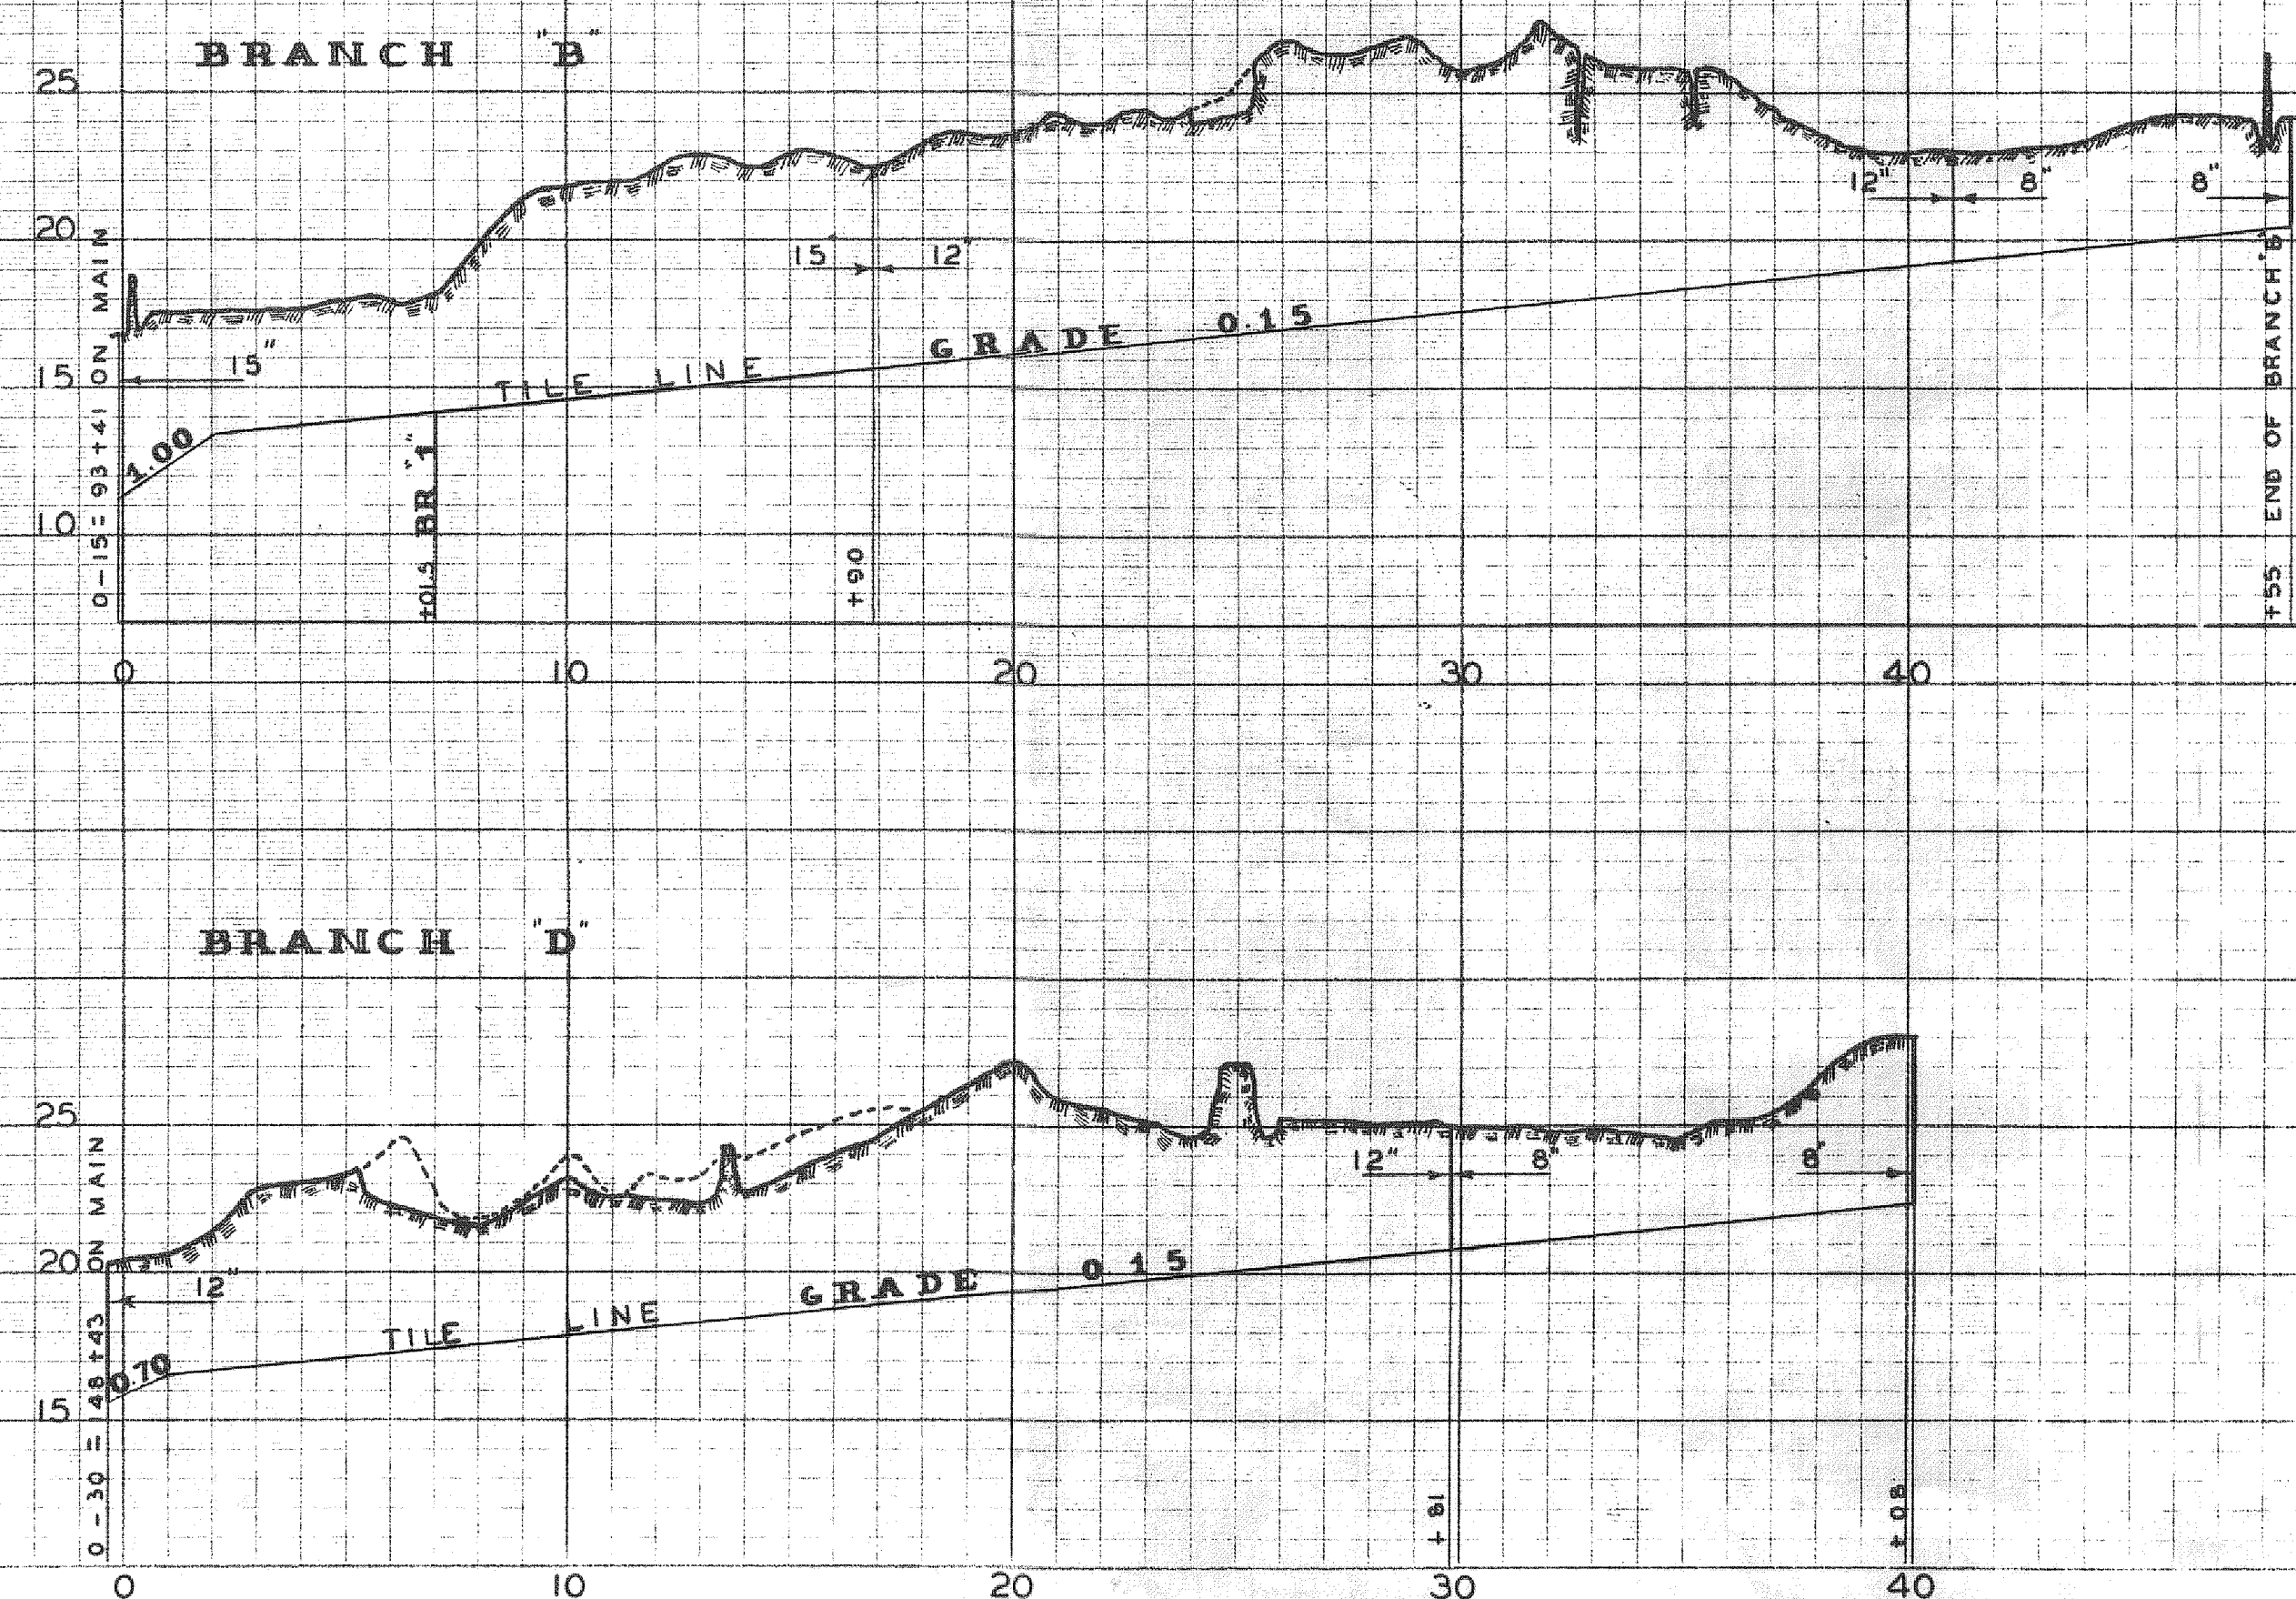

STANDARD MARK
TRADE MARK
E PLATE 8 4 X 30
MADE IN U.S.A.





KEUFFEL & ESSER CO.
NEW YORK

TRADE STANDARD MARK
E PLATE 8 4 X 30
MADE IN U.S.A.

KEUFFEL & ESSER CO.
NEW YORK

TRADE STANDARD MARK
E PLATE 8 4 X 30
MADE IN U.S.A.

PROFILE OF JOINT DRAINAGE DISTRICT NO. 2 - SAC CO. NO. 51 - CALHOUN CO.

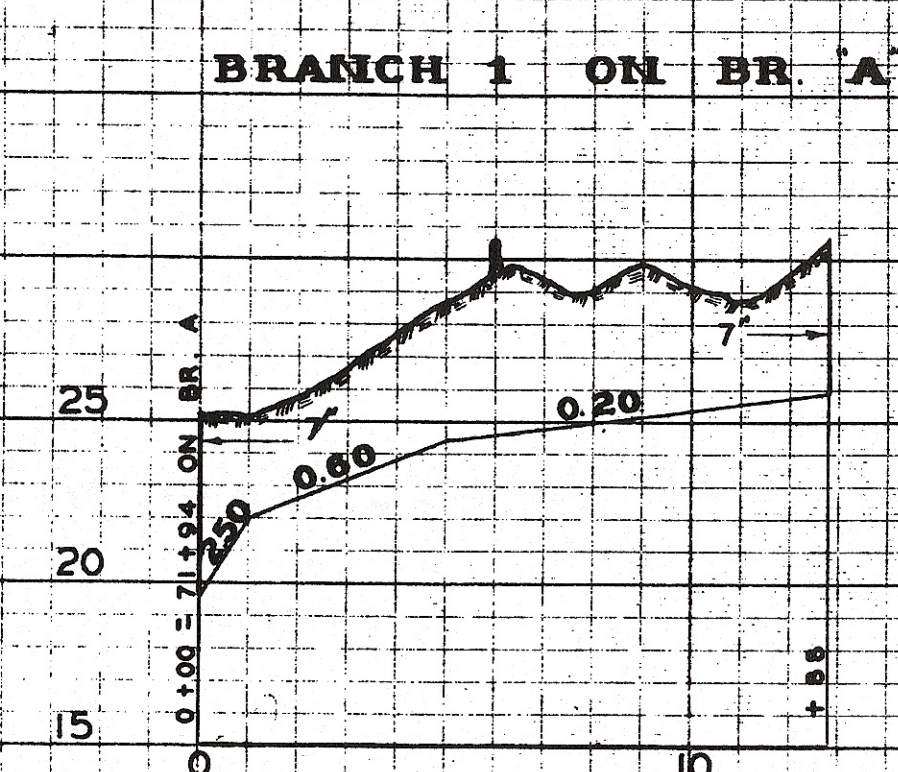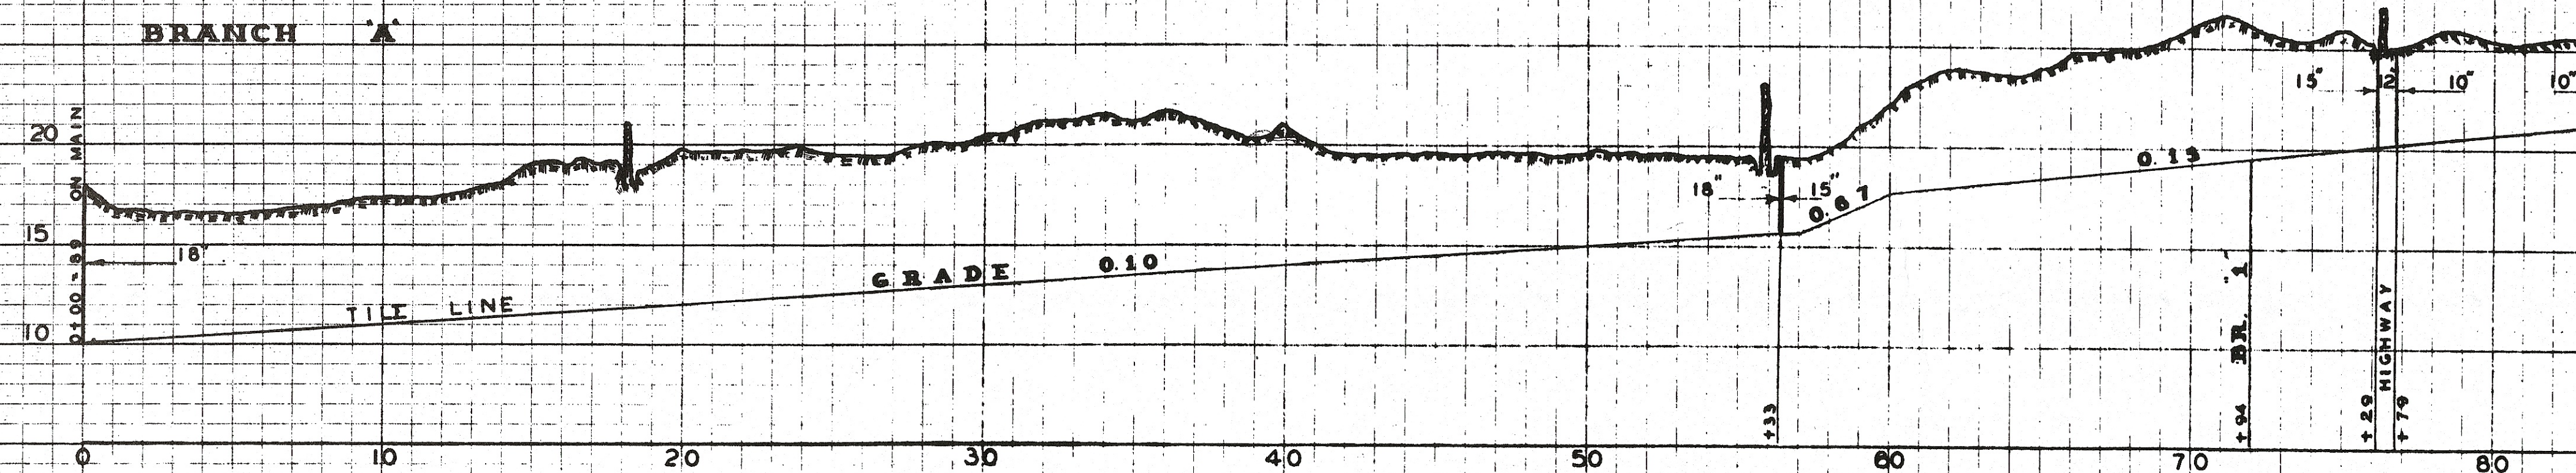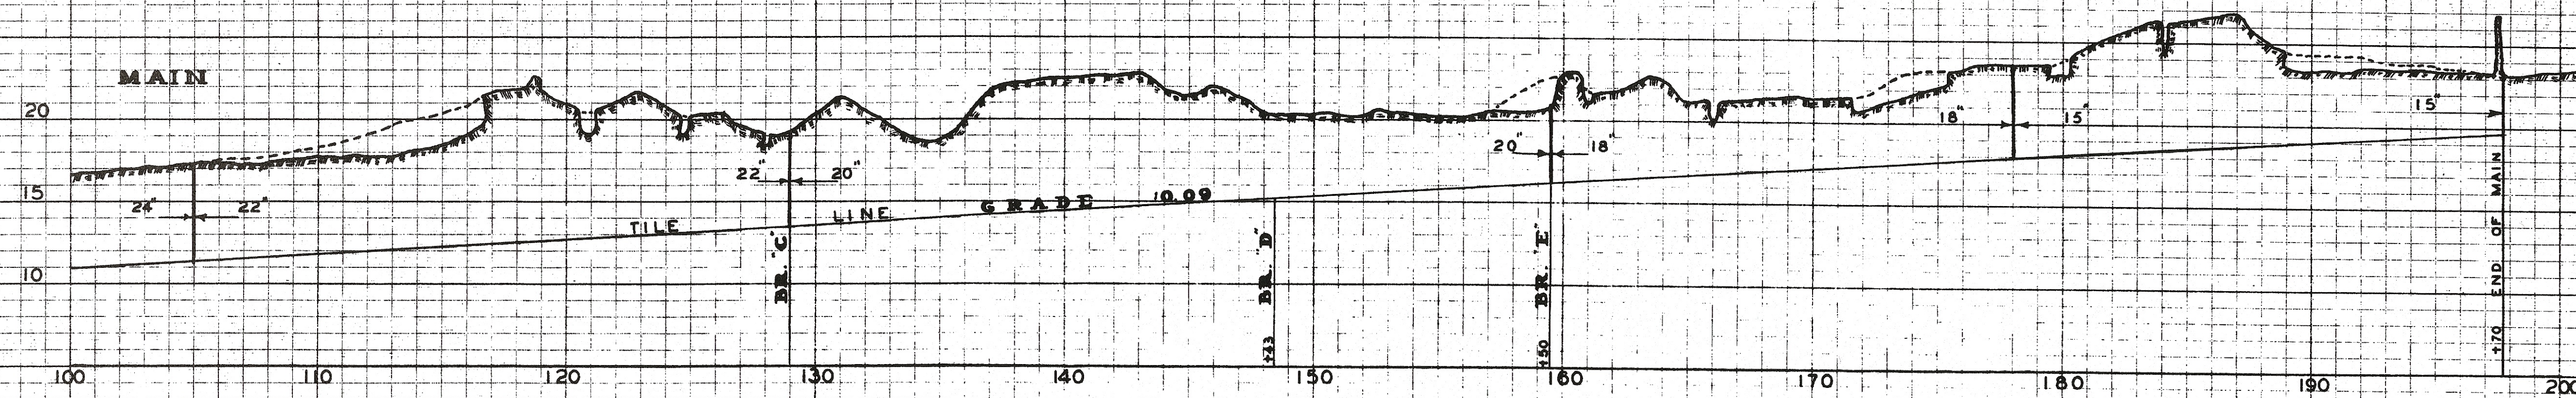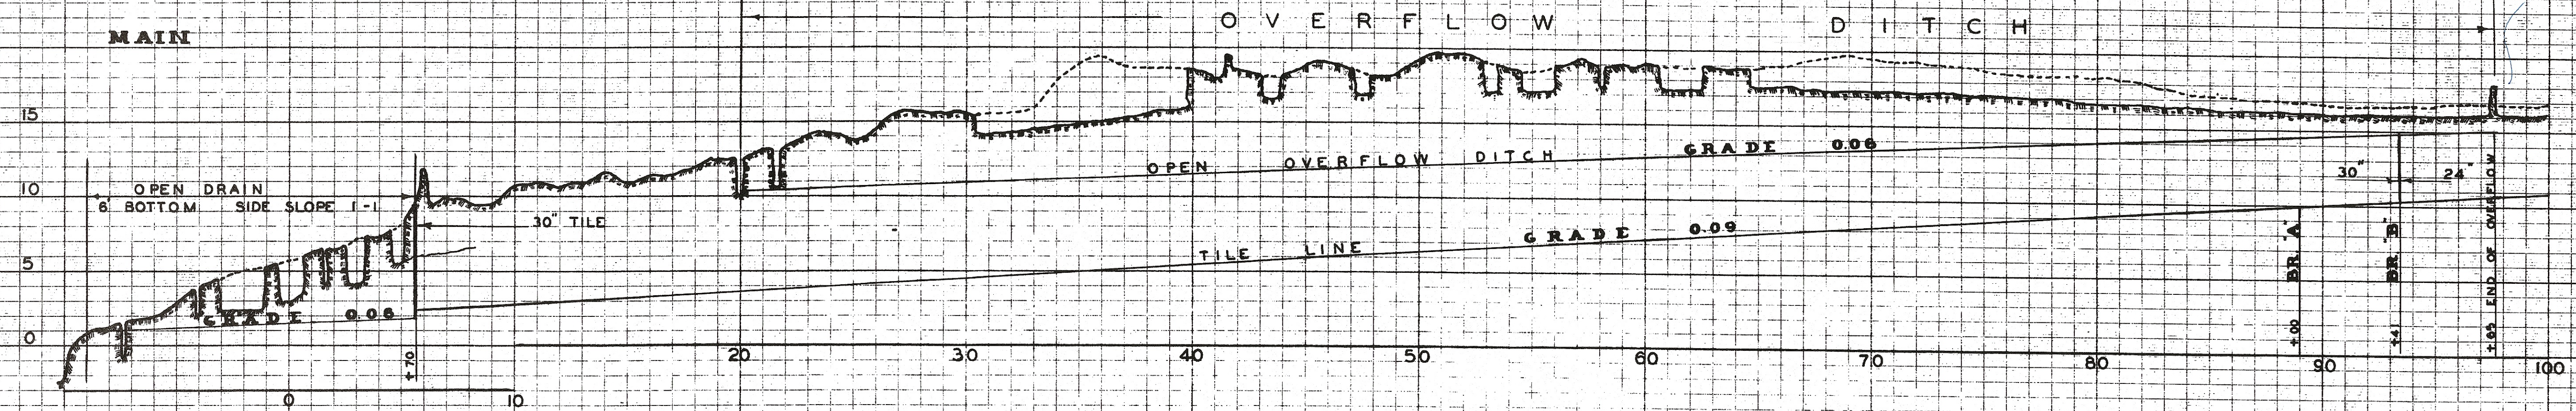

SHEET NO.