
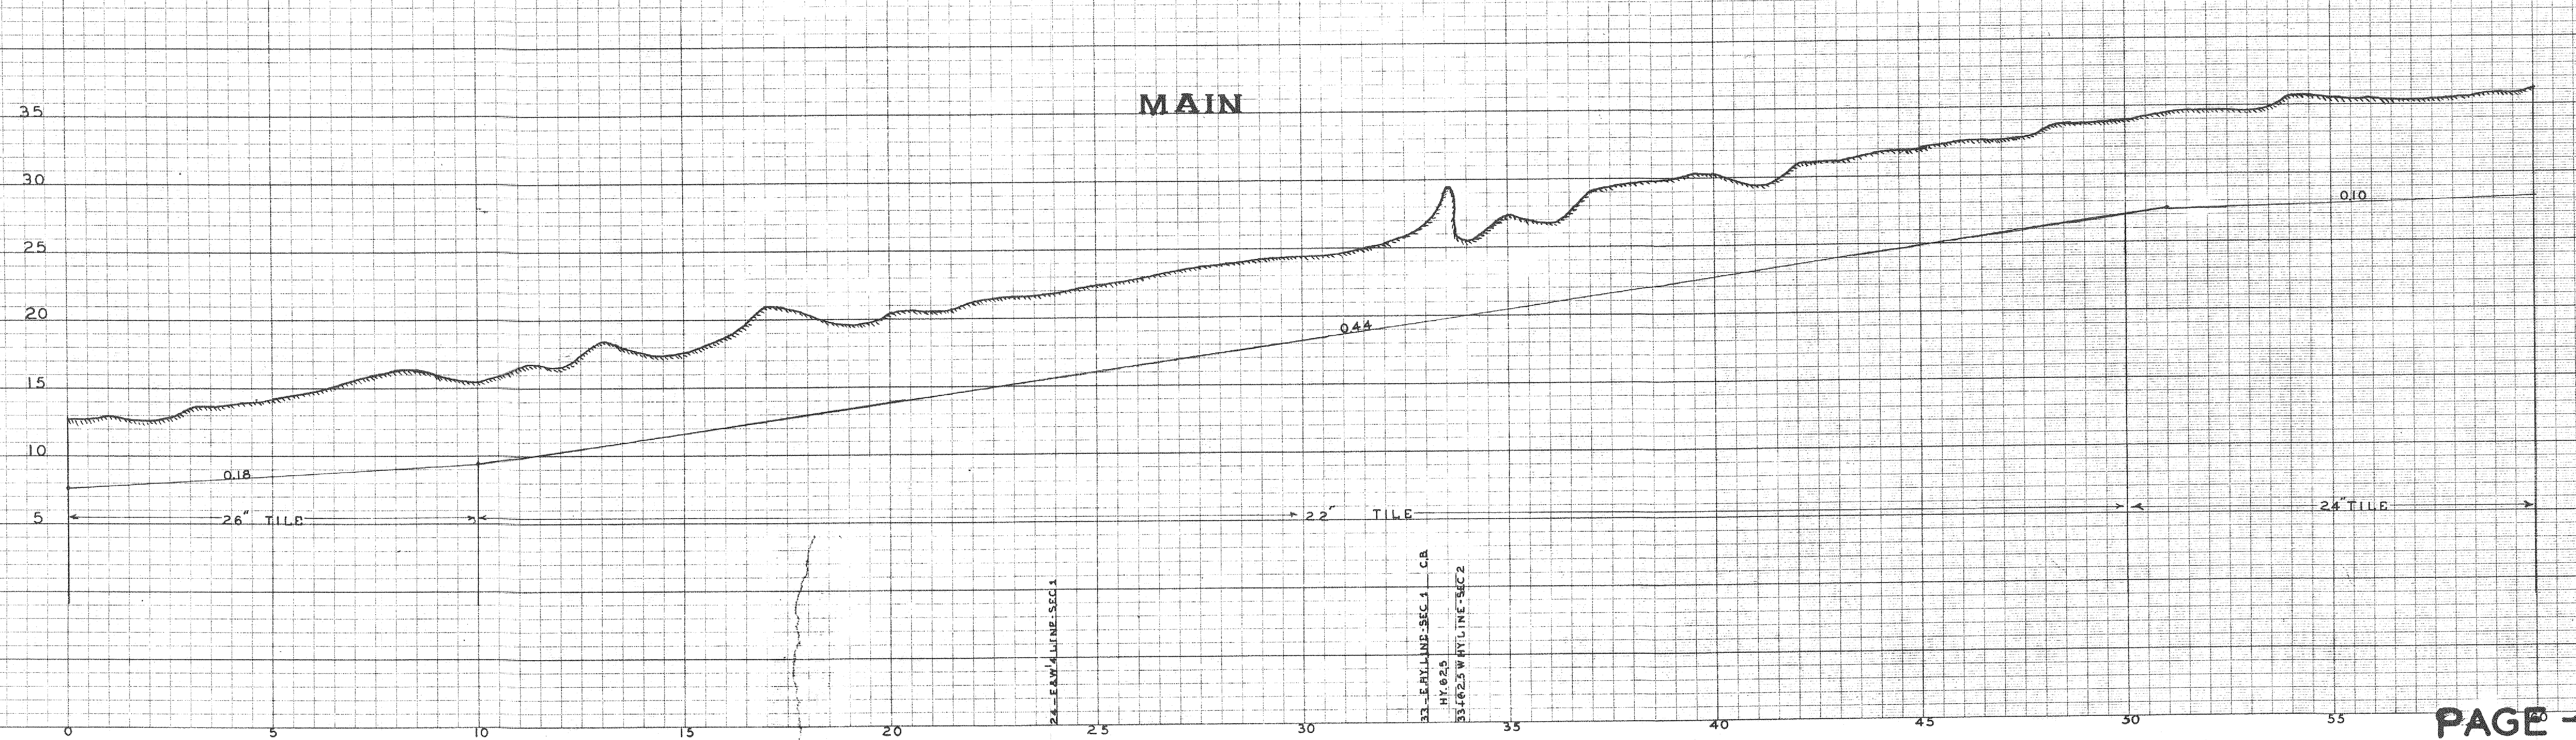
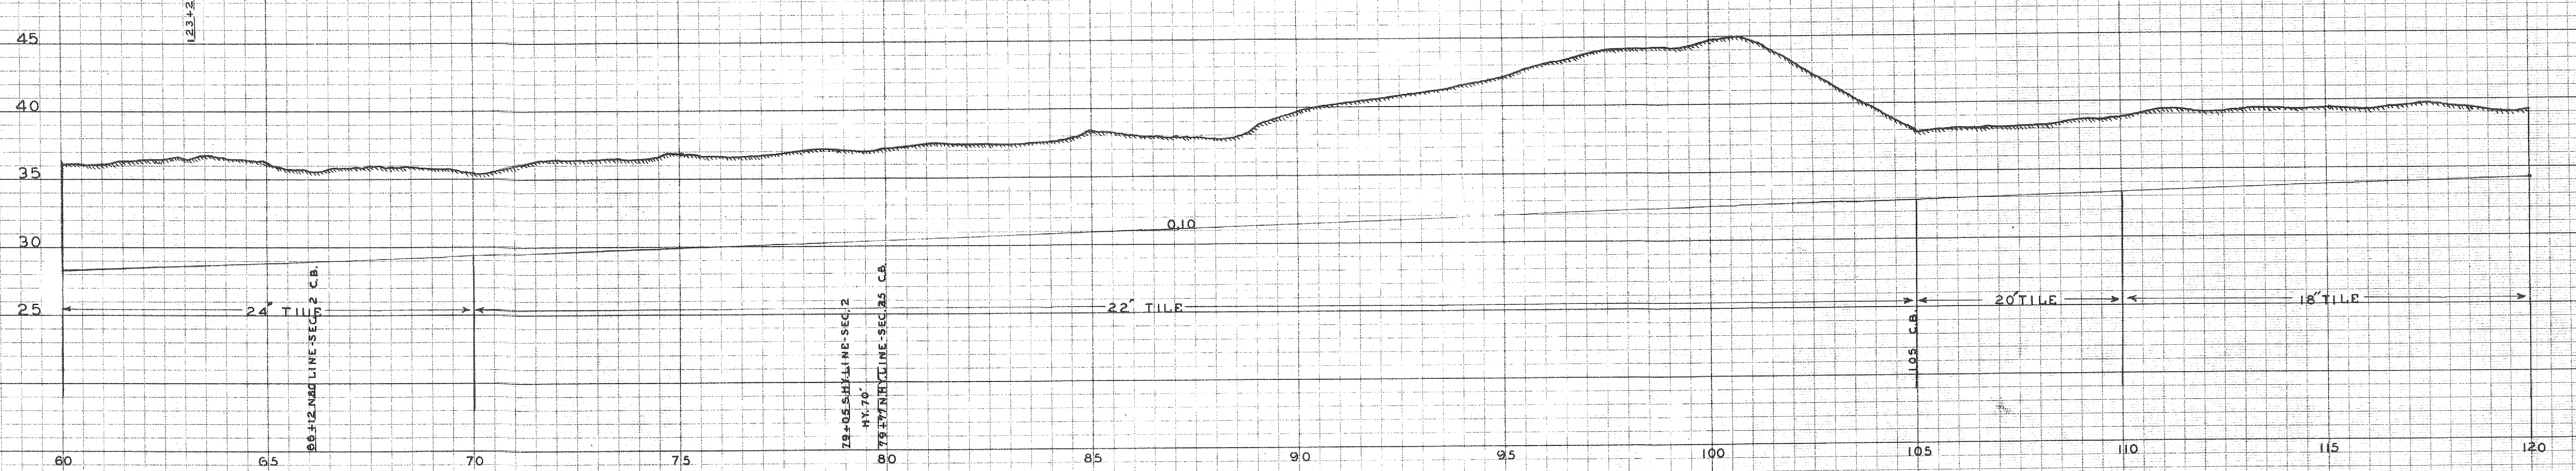
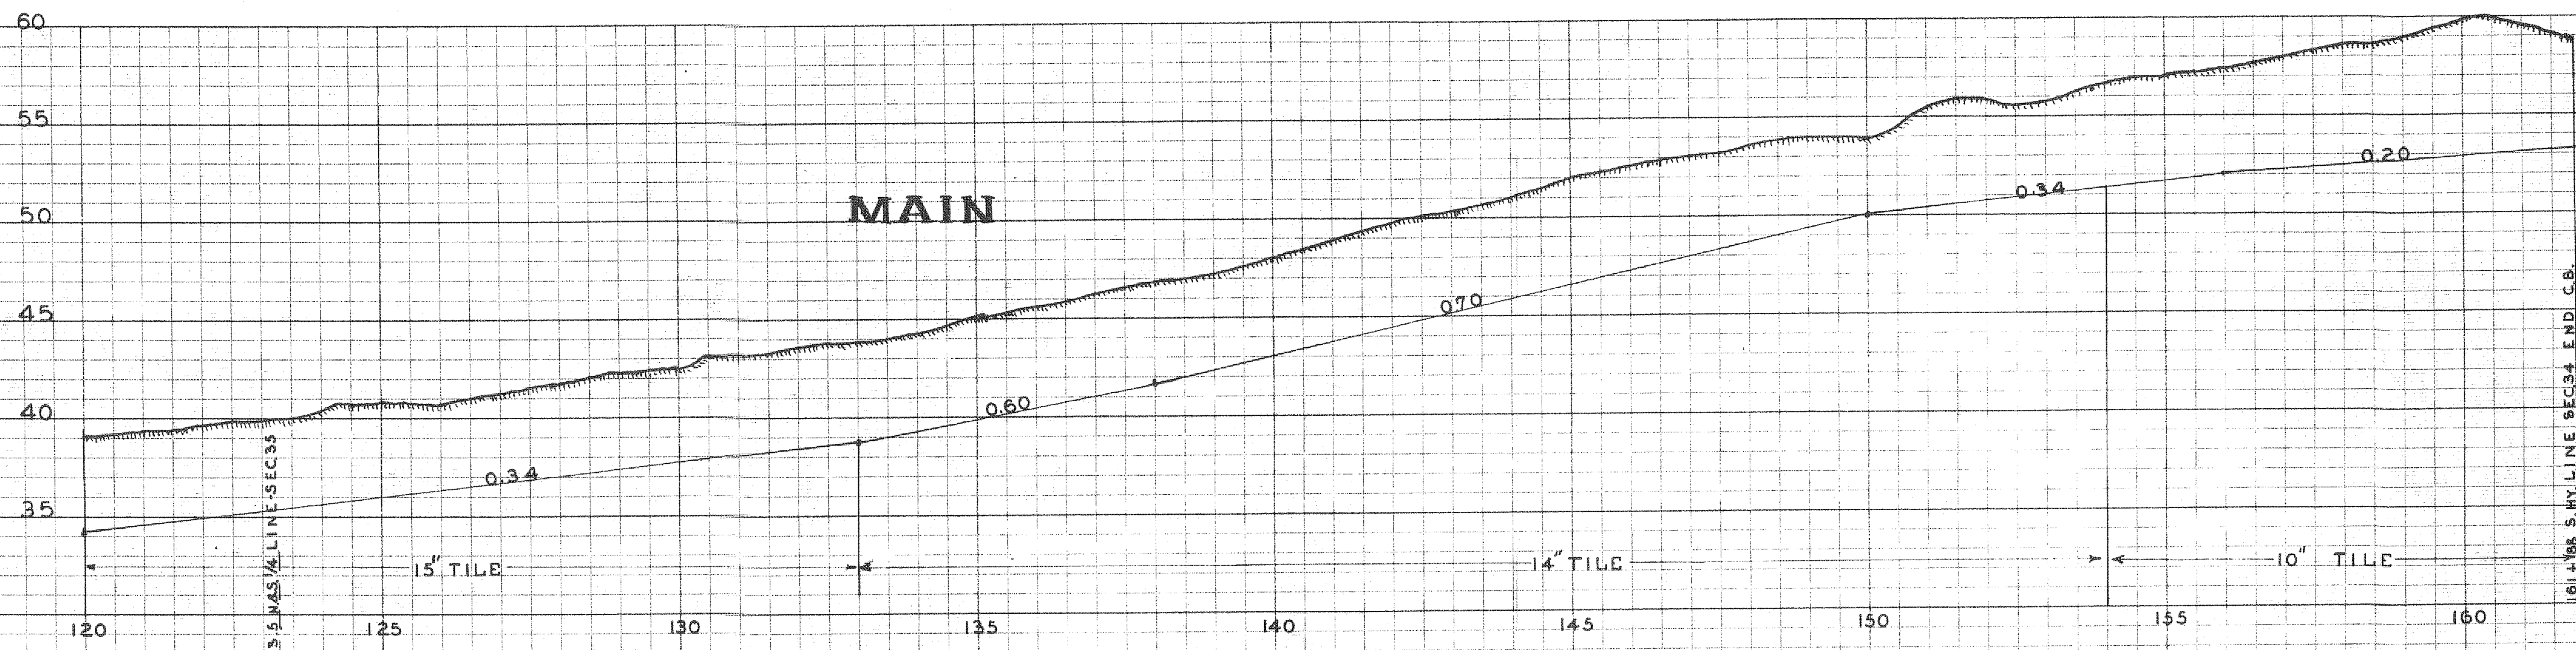


JOINT
DRAINAGE
DISTRICT
BUENA VISTA CO. NO. 105
PROVIDENCE-TWP.
SEC. 34, 35, 36
SAC ---- CO. NO. 64
DELAWARE-TWP.
SEC. 1, 2, 3
APRIL, 1917

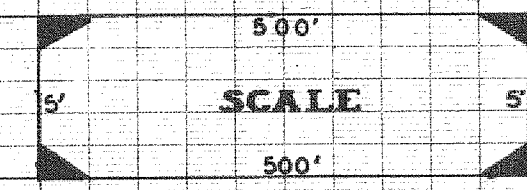







TRADE STANDARD MARK
KEUFFEL & ESSER CO.
NEW YORK

TRADE STANDARD MARK
KEUFFEL & ESSER CO.
NEW YORK

TRADE STANDARD MARK
KEUFFEL & ESSER CO.
NEW YORK

TRADE STANDARD MARK
KEUFFEL & ESSER CO.
NEW YORK

JOINT-DRAINAGE-DISTRICT
BUENA-VISTA-CO. NO. 105
PROVIDENCE-TWP.
SECTION-34,35,36
SAC-COUNTY- NO. 64
DELAWARE-TWP.
SECTION-1,2,3
APRIL, 1917

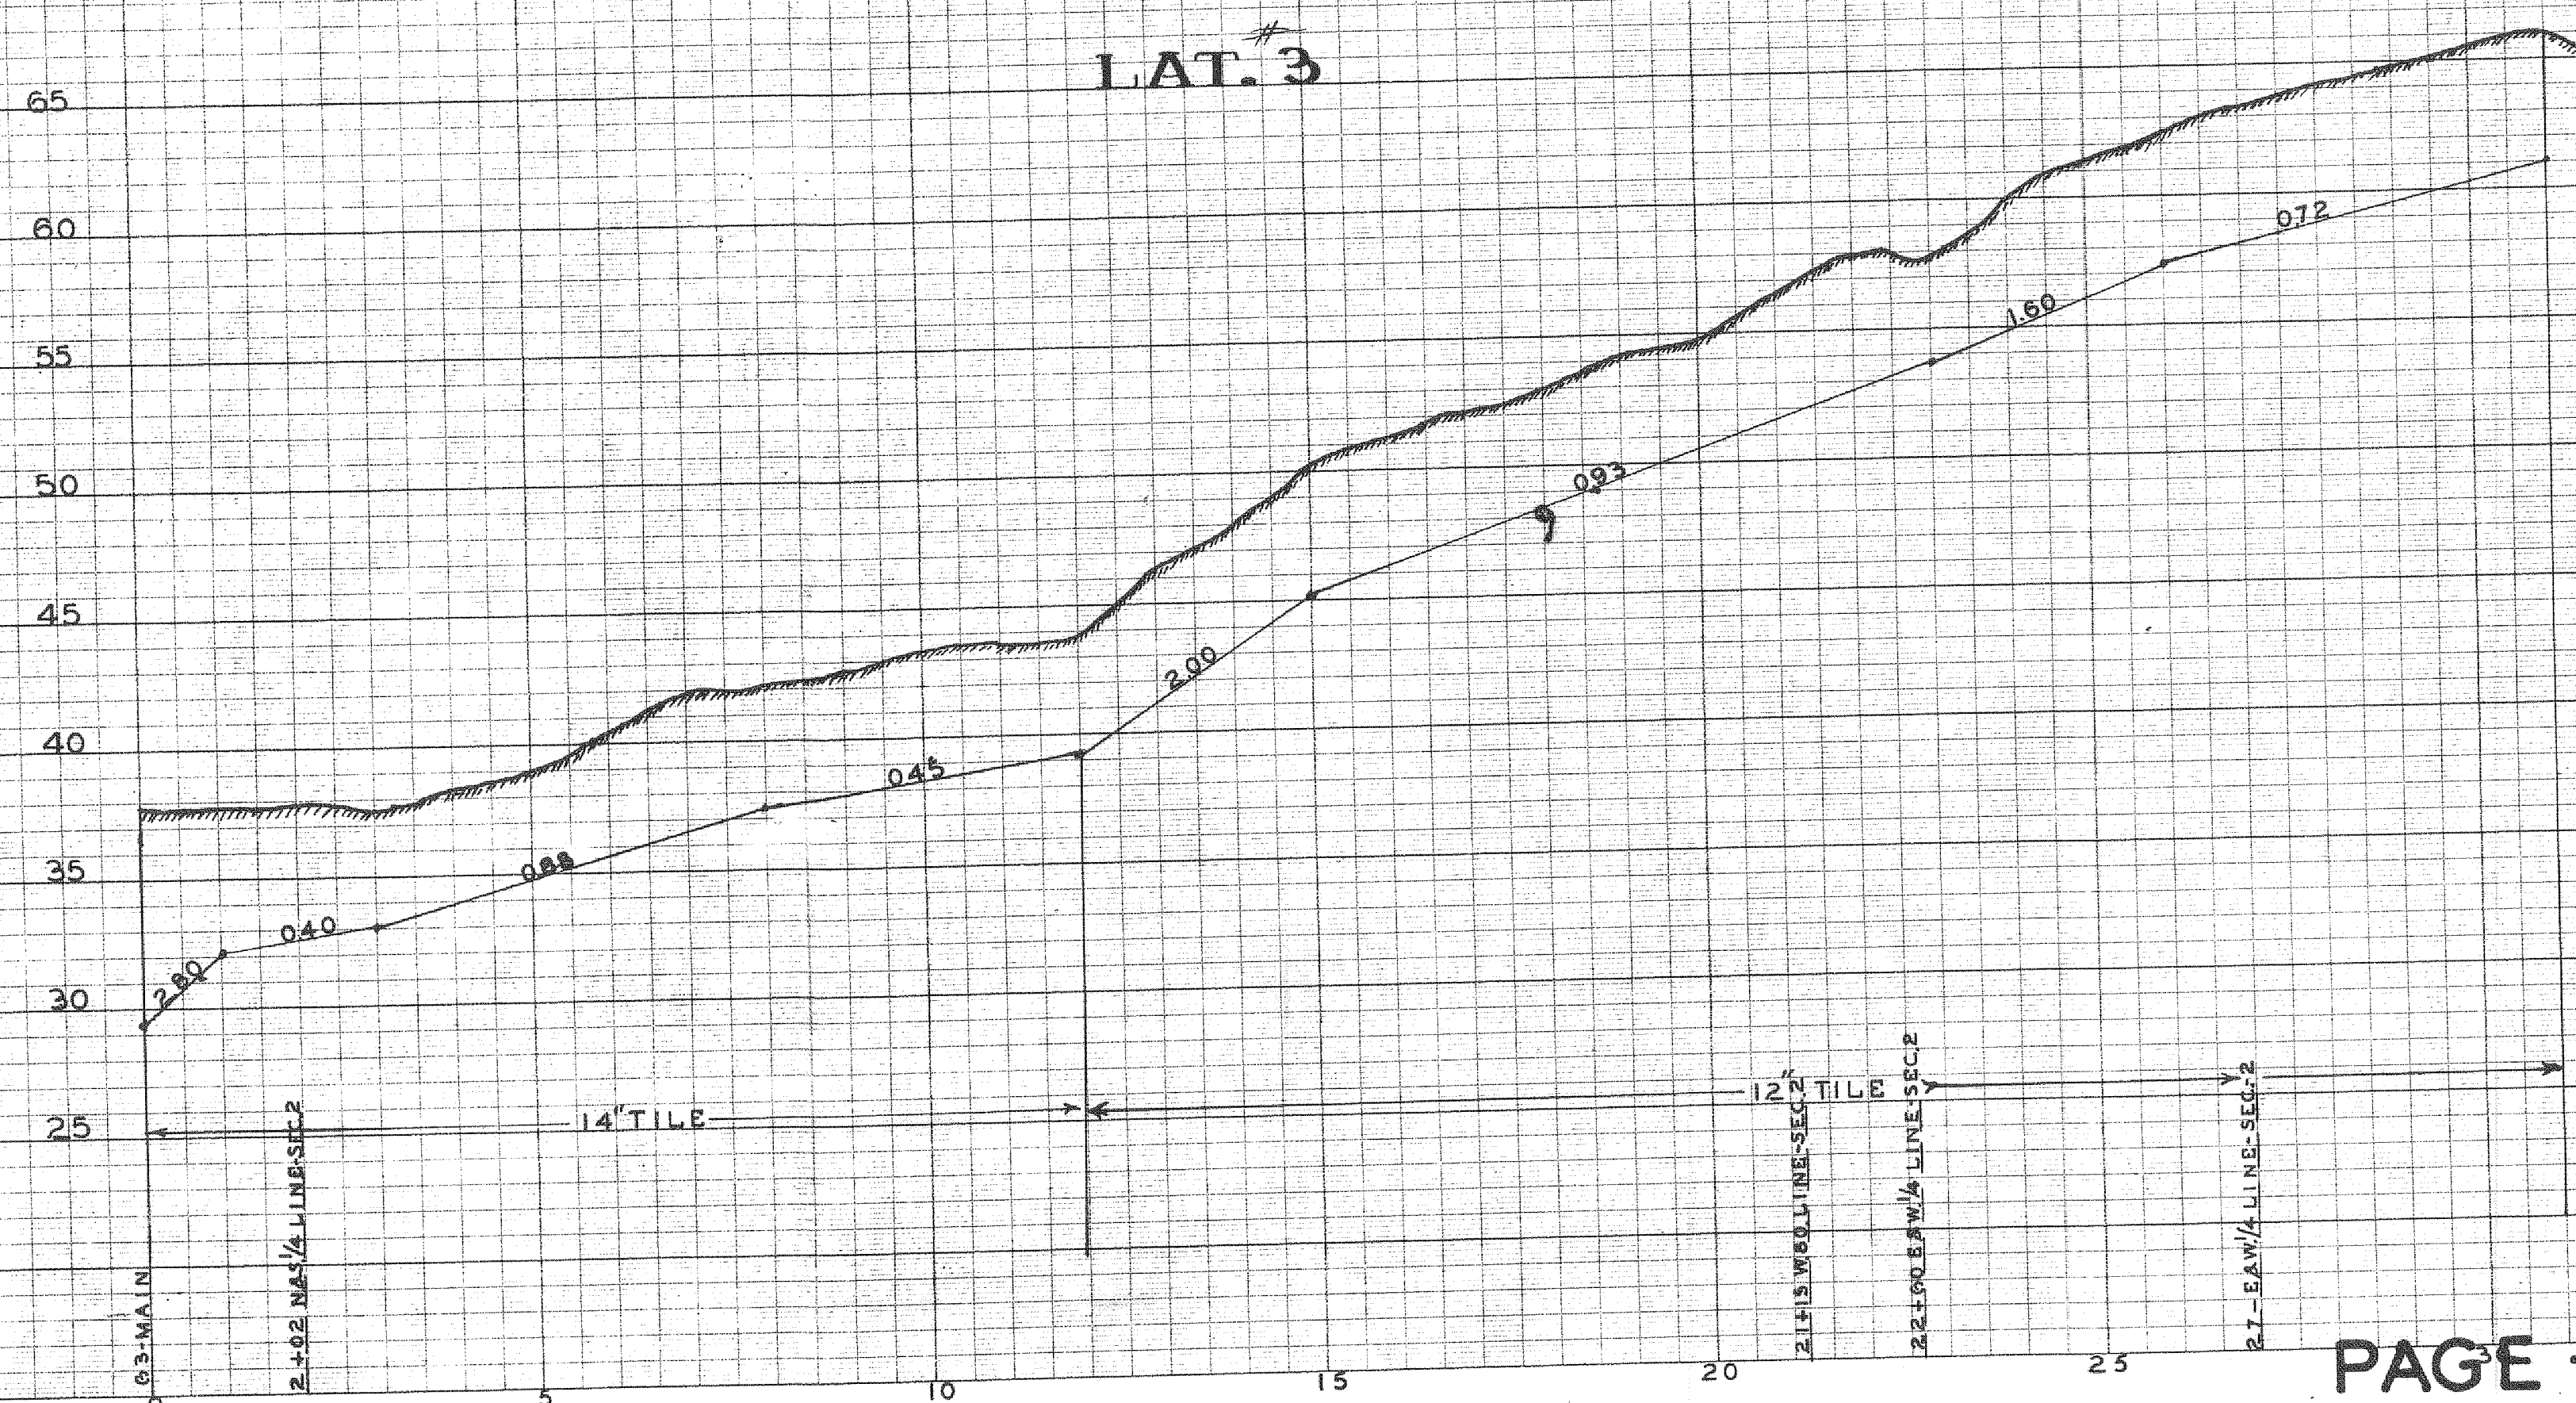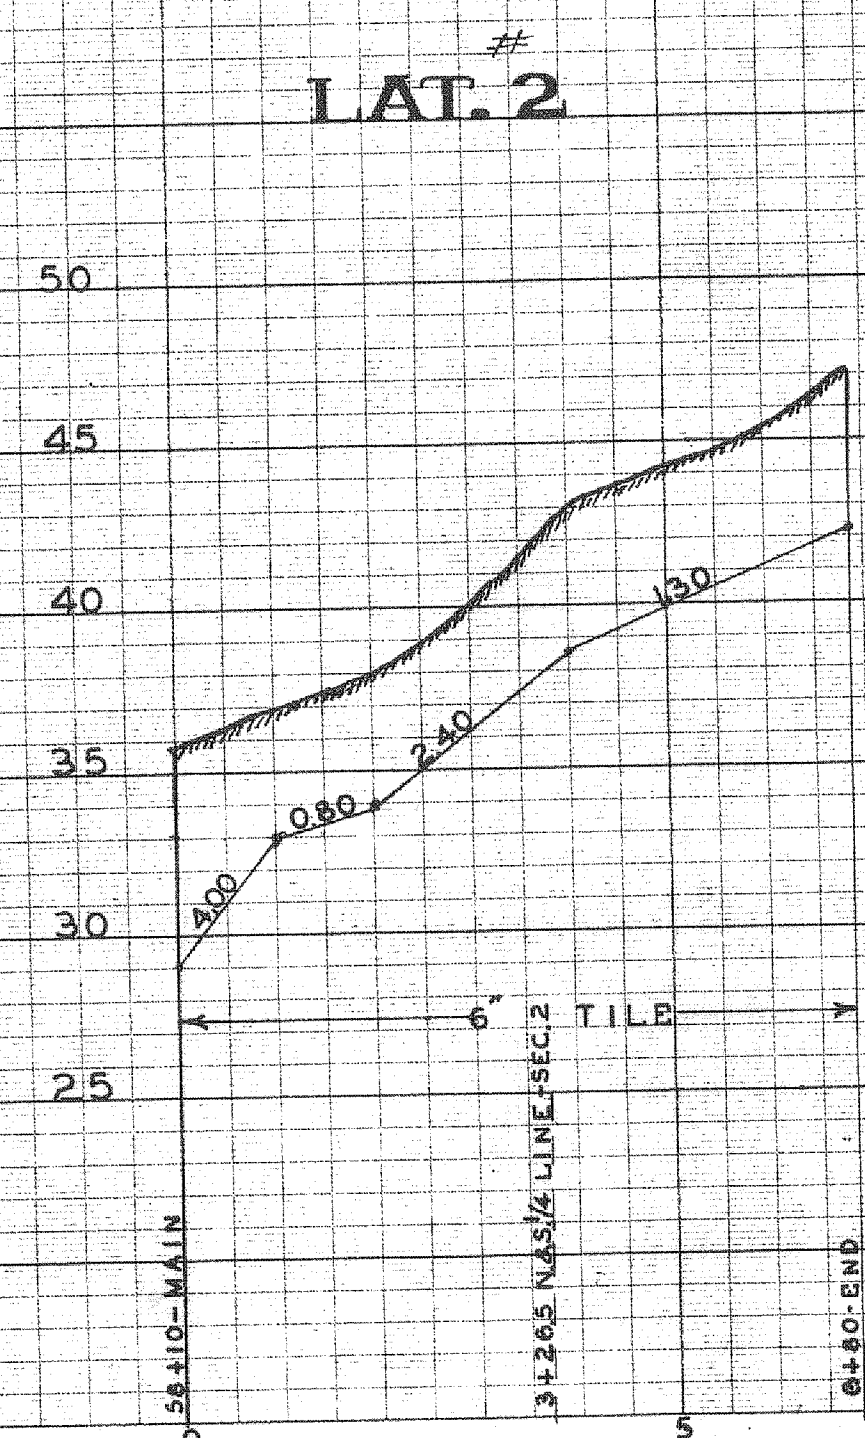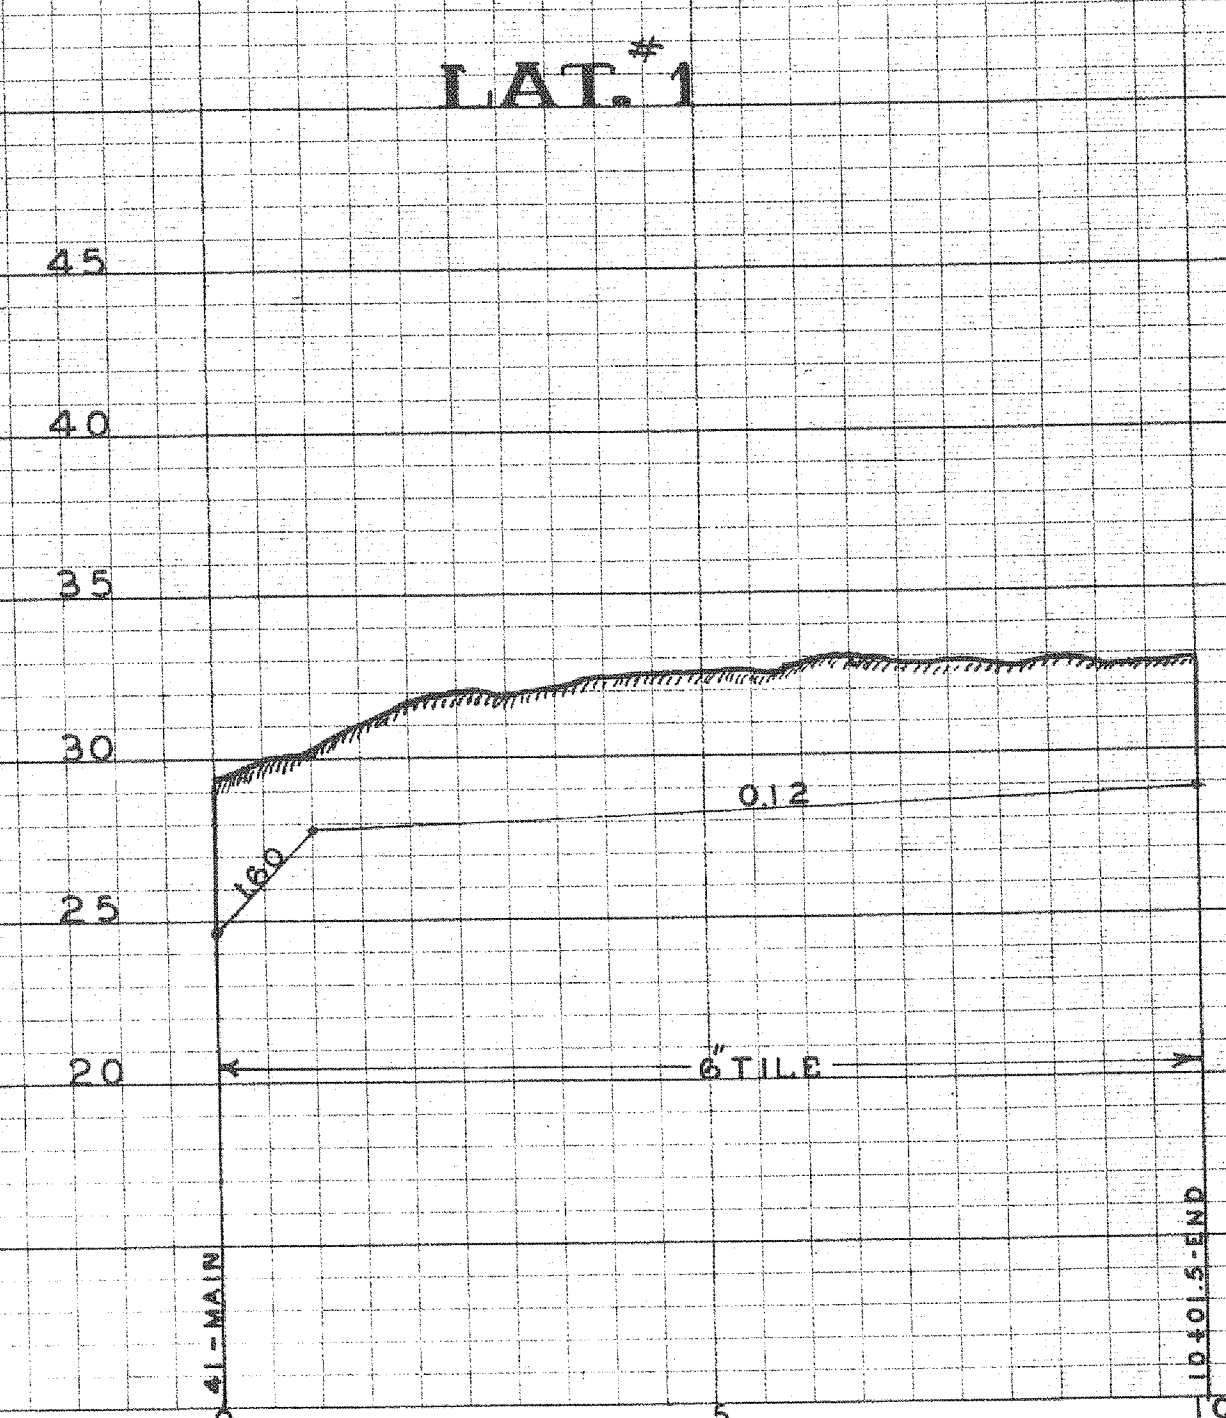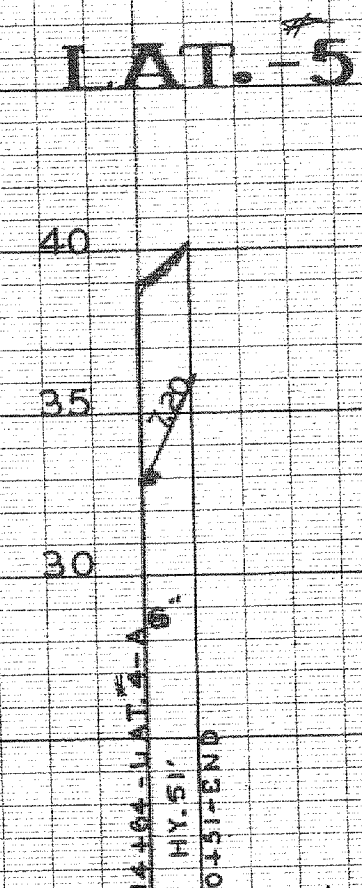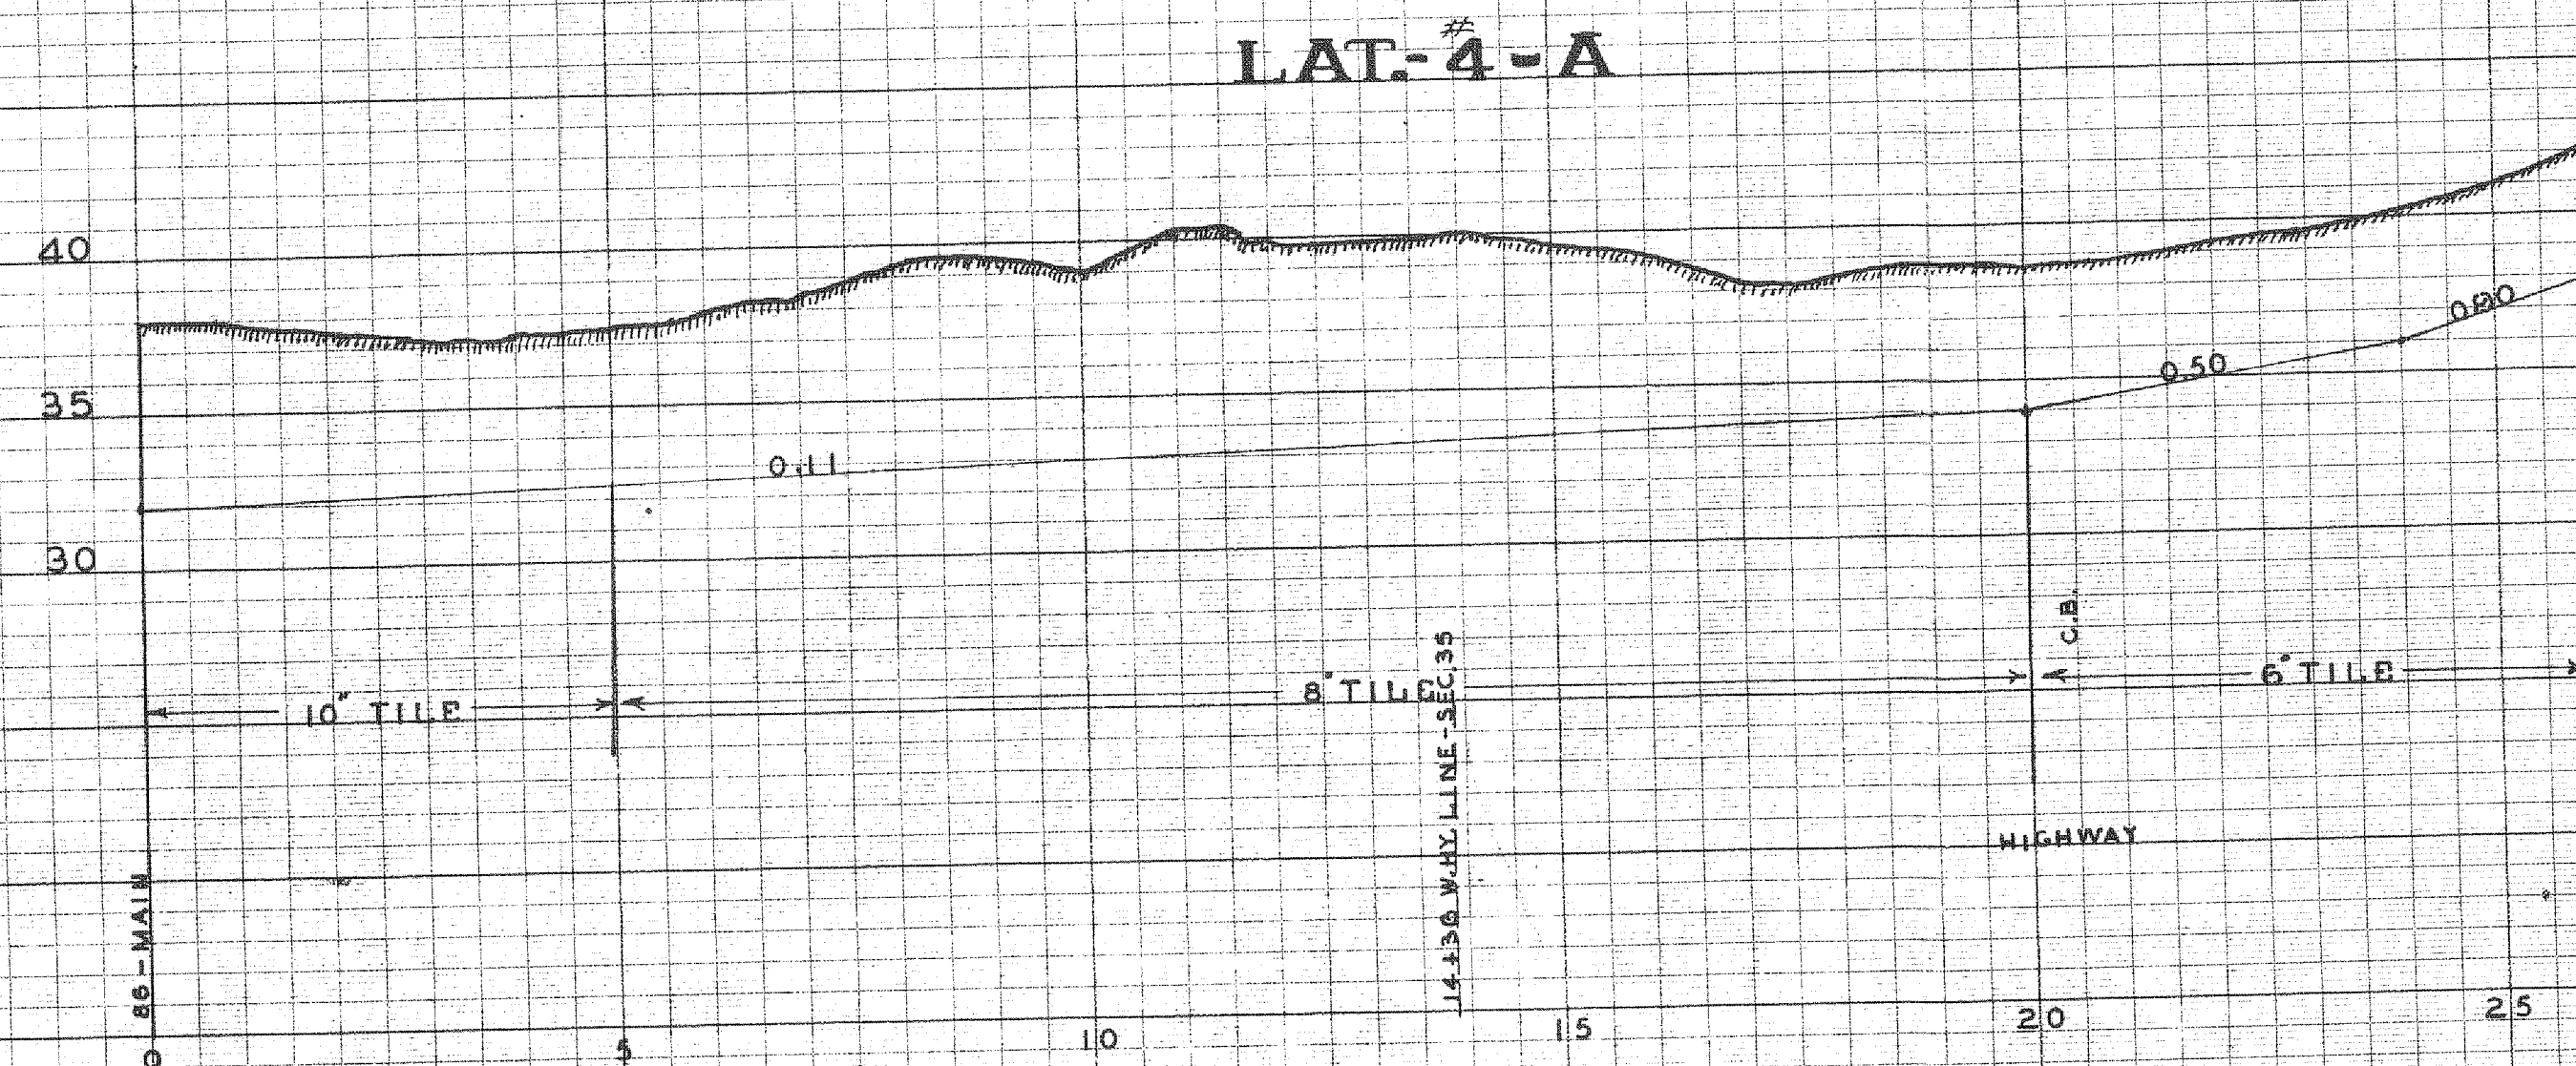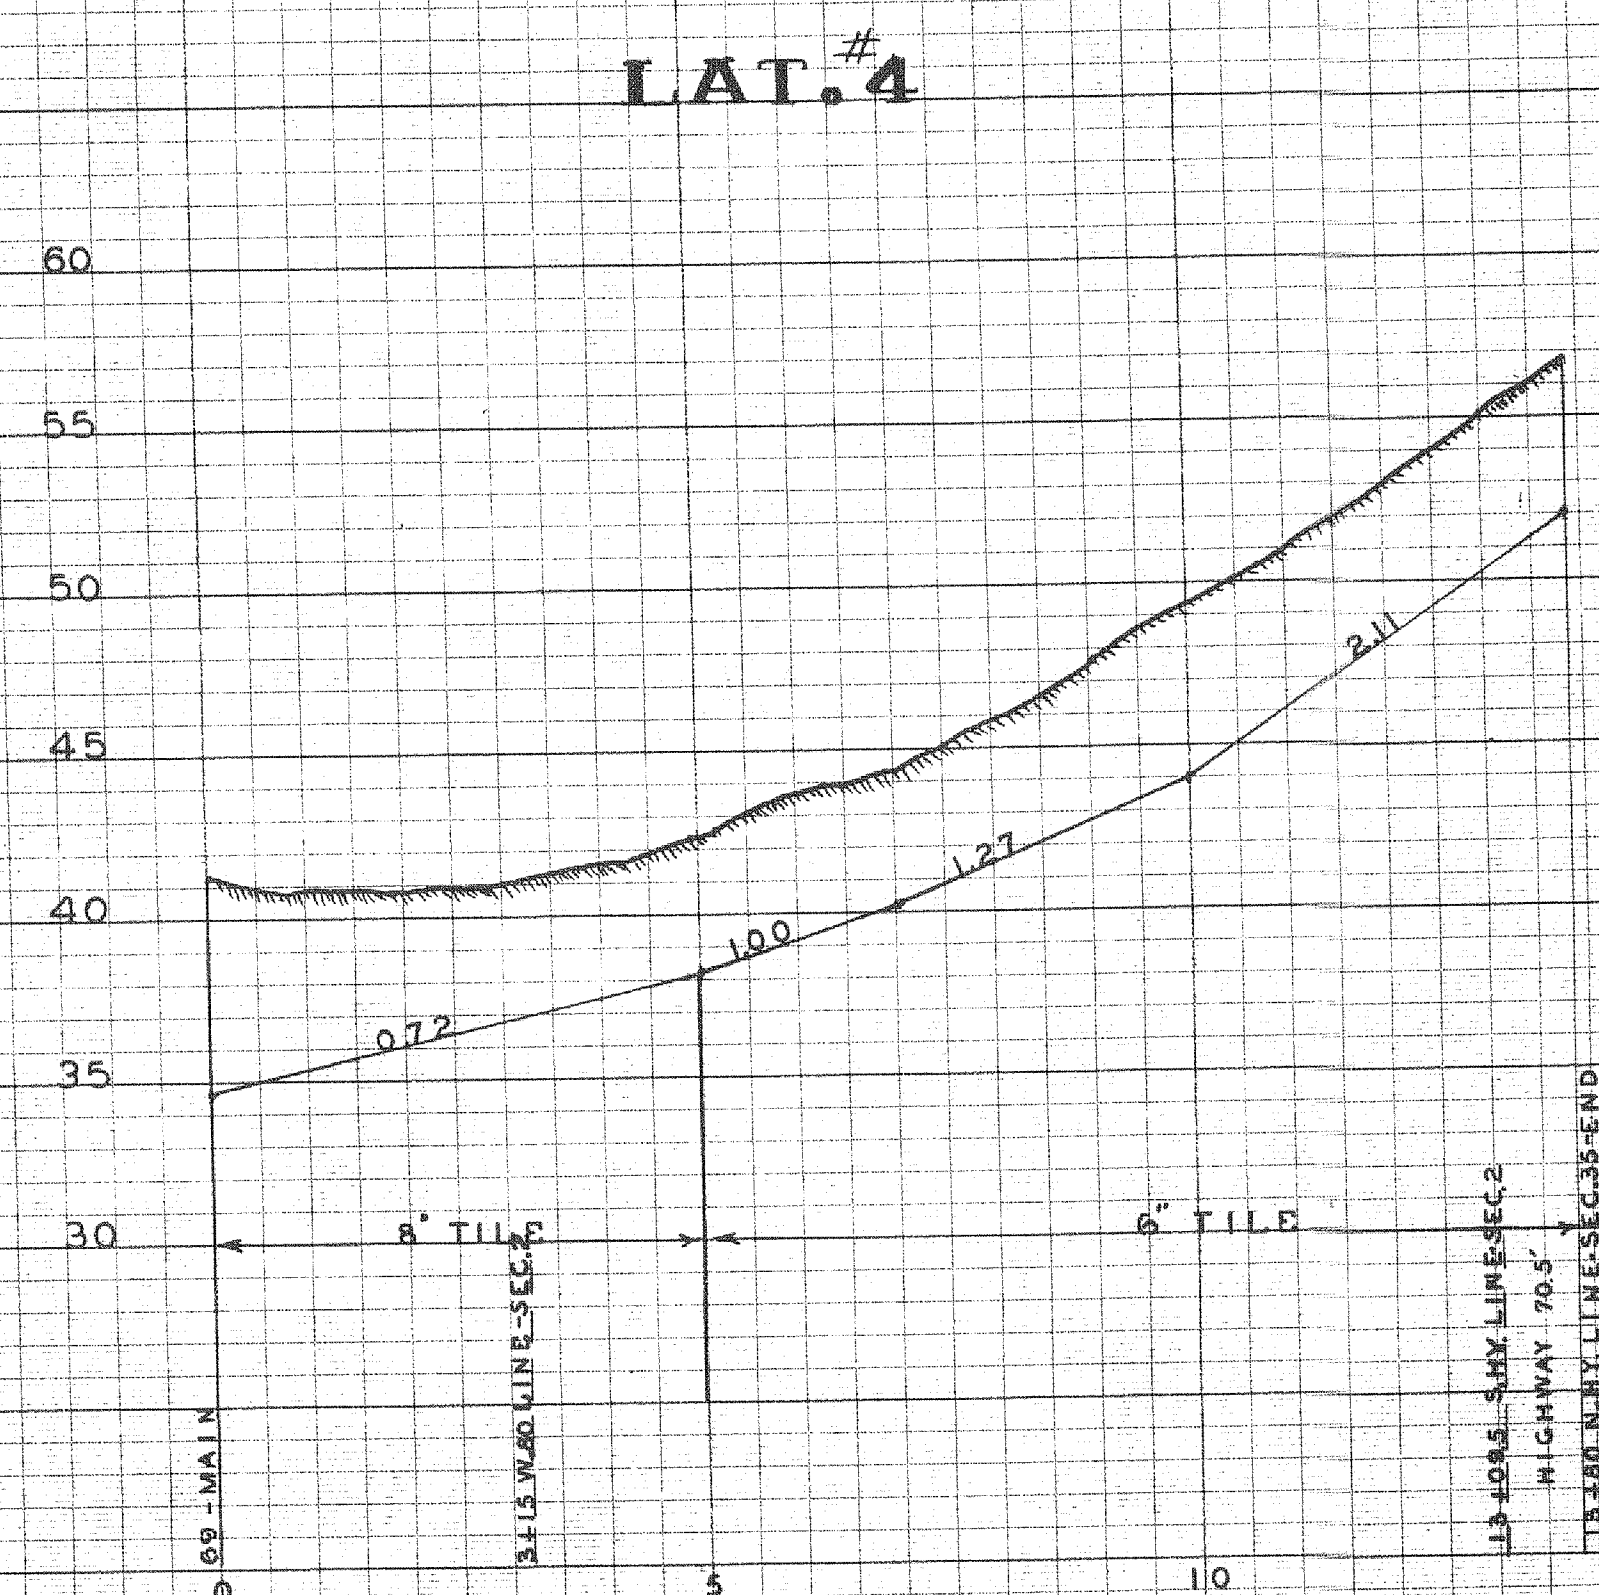

500'

500m

5'

SCALE

SEC.	DRAIN SIZE	LENGTH	PER GRADE
1	MAIN	26' 10.00	6.8 7.4
		26' 40.00	6.8 7.4
		26' 20.00	7.4 8.4
		22' 34.00	8.3 12.5
		20' 5.00	5.3 5.4
		18' 10.00	5.5 6.0
		15' 13.00	4.9 5.0
		14' 21.00	4.0 4.8
		10' 7.88	5.7 6.0
		1-BULKHEAD OF 23' BARD	
		5-CATCH-BASINS	
2	LAT 1	6' 10.02	4.2 4.6
3	" 2	6' 5.80	4.2 4.2
4	" 3	14' 12.00	5.0 5.2
		12' 19.70	4.2 6.0
5	" 4	8' 5.00	4.8 5.0
		6' 8.80	4.1 4.5
		1-CATCH-BASIN	
6	" 4-A	10' 5.00	5.2 5.8
		8' 14.00	4.8 5.2
		6' 10.00	4.2 4.2
		1-CATCH-BASIN	
7	" 5	6' 5.1	5.0 5.5
		1-CATCH-BASIN	
8	" 6	10' 4.00	5.3 5.3
		8' 21.89	4.3 4.8
		1-CATCH-BASIN	
9	" 7	6' 5.0	5.8 5.8
10	" 8	6' 2.00	4.0 4.2
11	" 9	6' 2.00	4.1 4.1
12	" 10	6' 2.35	5.0 5.0
13	" 11	6' 2.60	4.0 4.0
14	" 12	10' 6.14	4.6 4.7
		1-CATCH-BASIN	
15	" 13	8' 7.85	4.0 4.5
		1-CATCH-BASIN	
16	" 14	6' 32.0	4.4 5.5

