


DRAINAGE DISTRICT NO. 6, SUBDISTRICT NO. 1 SAC COUNTY, IOWA

TABLE OF CONTENTS	
1	TITLE SHEET
2	CONSTRUCTION NOTES & DETAILS
3-4	PLAN PROFILE
5	PROFILE & RELIEF RISER DETAIL


LEGEND

-  SUBDISTRICT NO. 1 WATERSHED BOUNDARY
-  D.D. NO. 6 ASSESSMENT BOUNDARY
-  SUBDISTRICT NO. 1 ASSESSMENT BOUNDARY
-  PROPOSED SUB NO. 1 TILE
-  PRIVATE TILE
-  SCHUG'S PRIVATE TILE - 1993
-  D.D. NO. 6 TILE

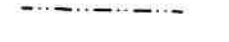

600 0 600 1200 1800 Feet

T-87-N

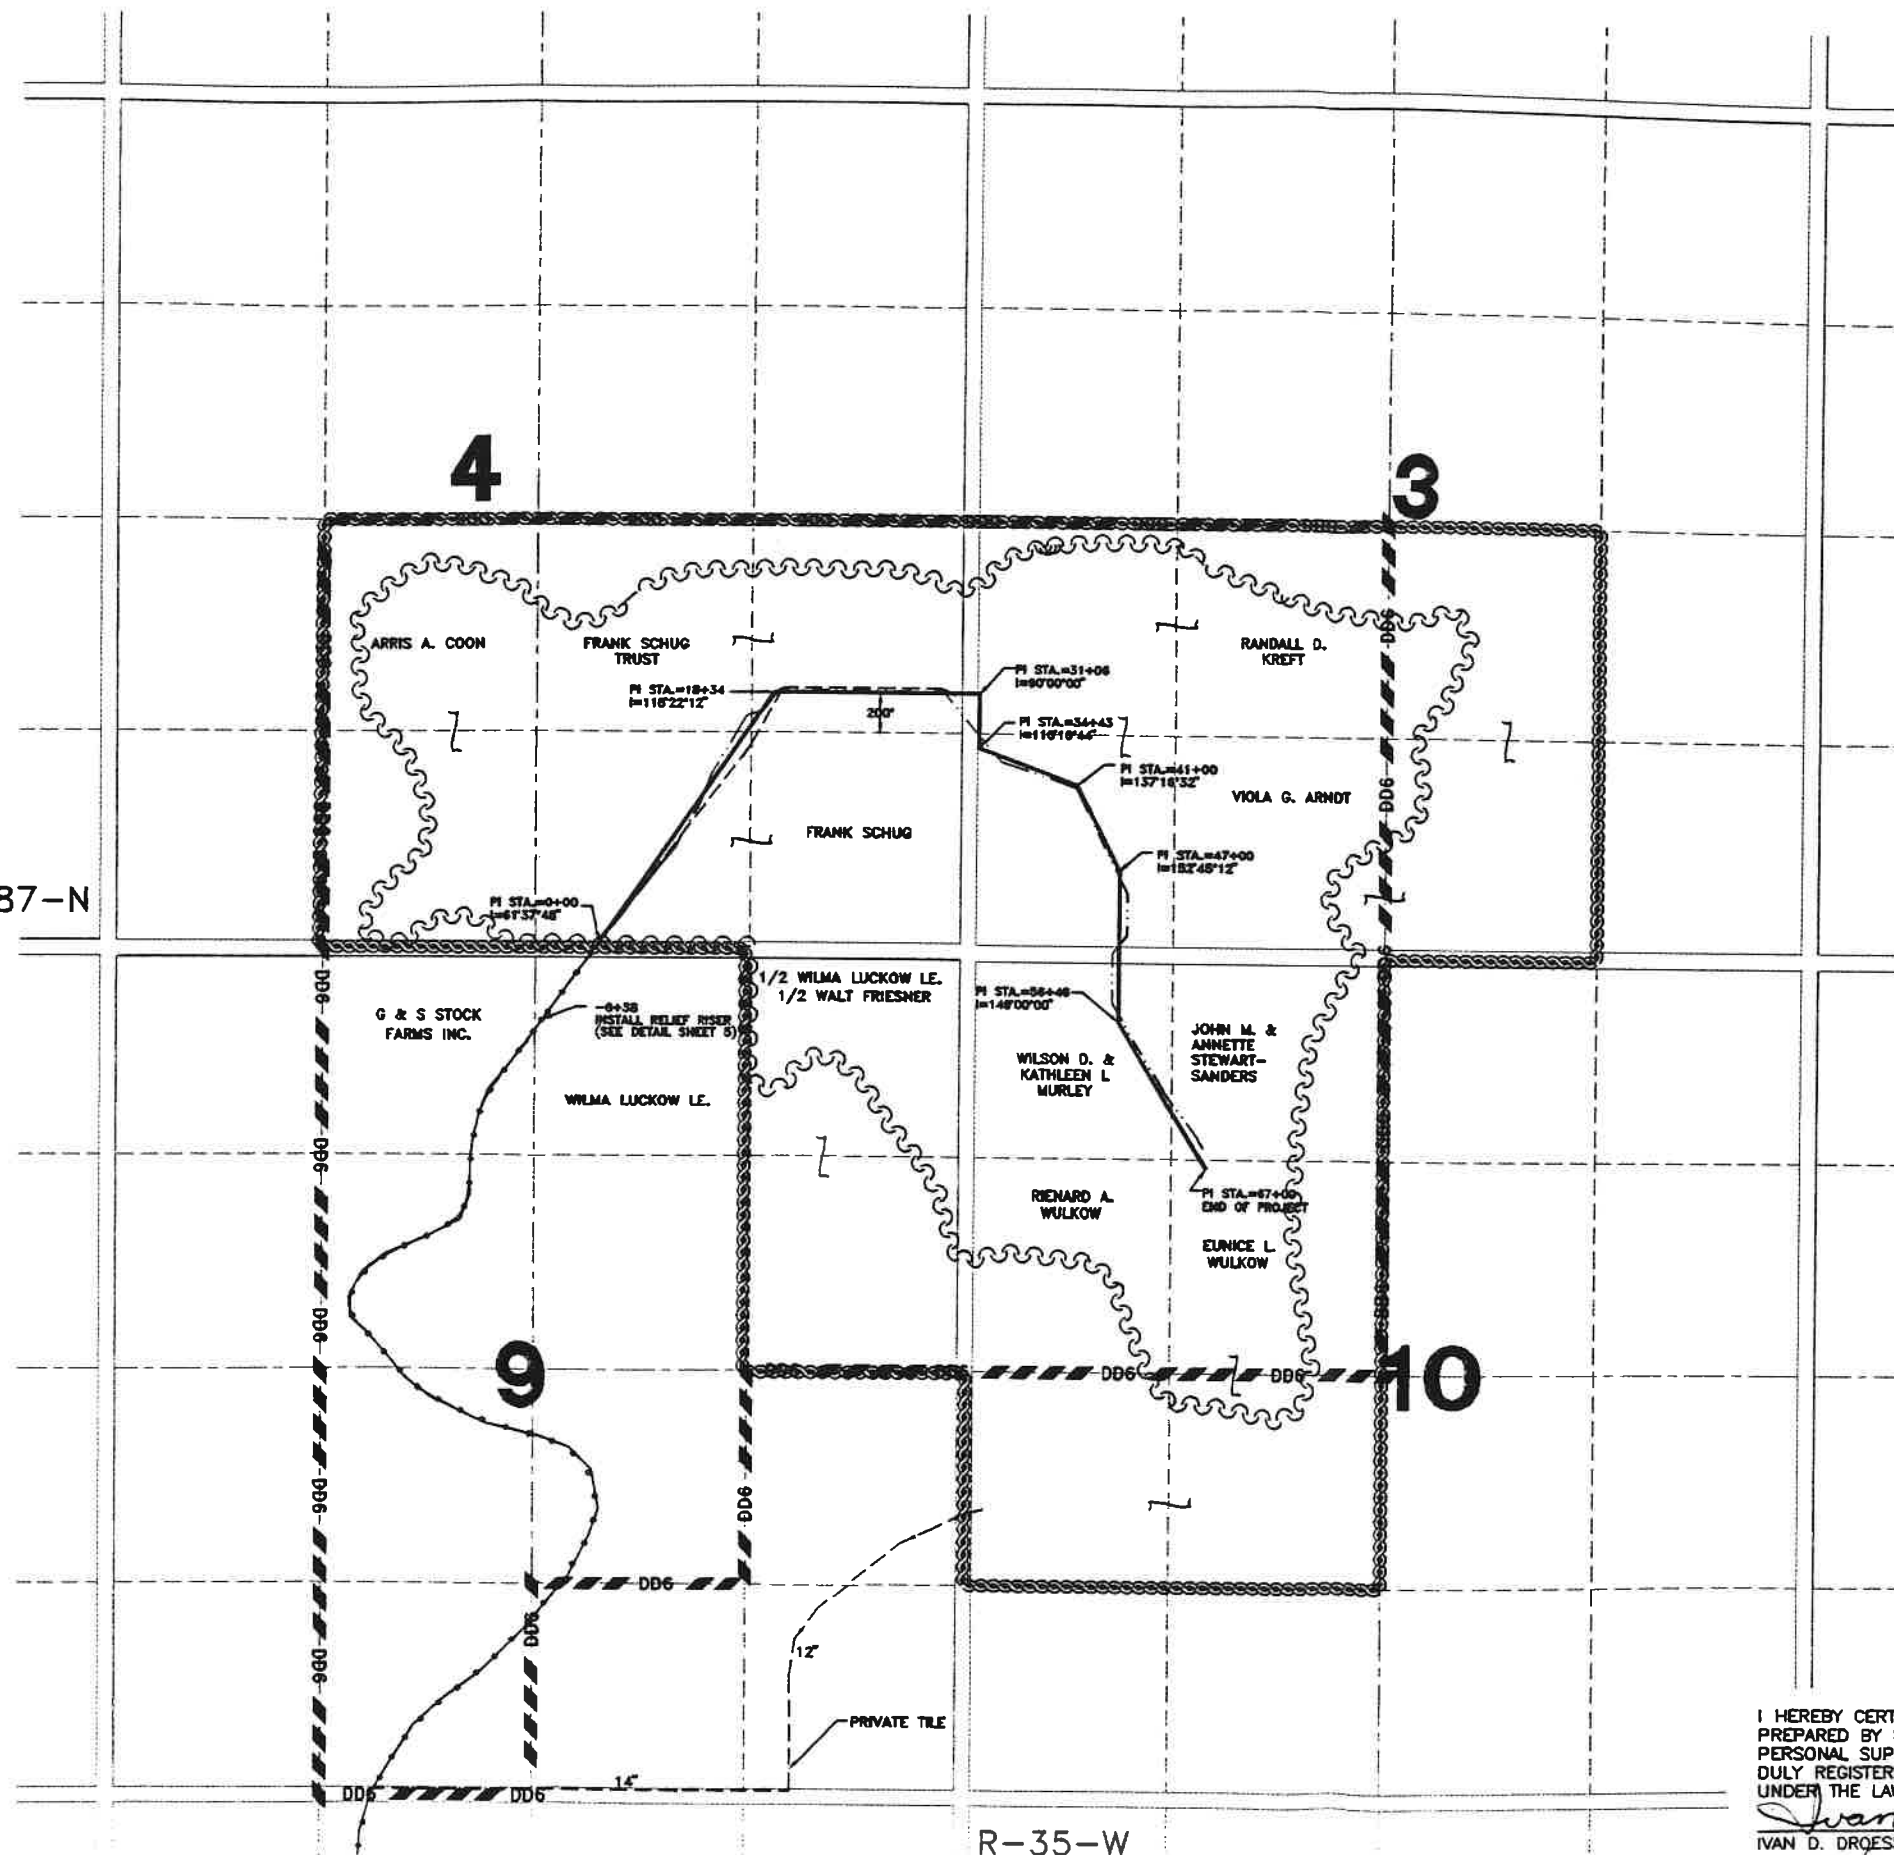

R-35-W

I HEREBY CERTIFY THAT THIS PLAN WAS PREPARED BY ME OR UNDER MY DIRECT PERSONAL SUPERVISION AND THAT I AM A DULY REGISTERED PROFESSIONAL ENGINEER UNDER THE LAWS OF THE STATE OF IOWA.



Ivan D. Droessler


DATE 8/22/95 REG. NO. 11837



Bayler

CONSULTING ENGINEERS		DESIGN BY:	PROJ. NO.
1725 N. LAKE AVENUE		L.D.	1-4884
P.O. BOX 498		DATE	8-94
STORM LAKE, IOWA 50588		CHECKED BY:	1 OF 1
712-732-7745			

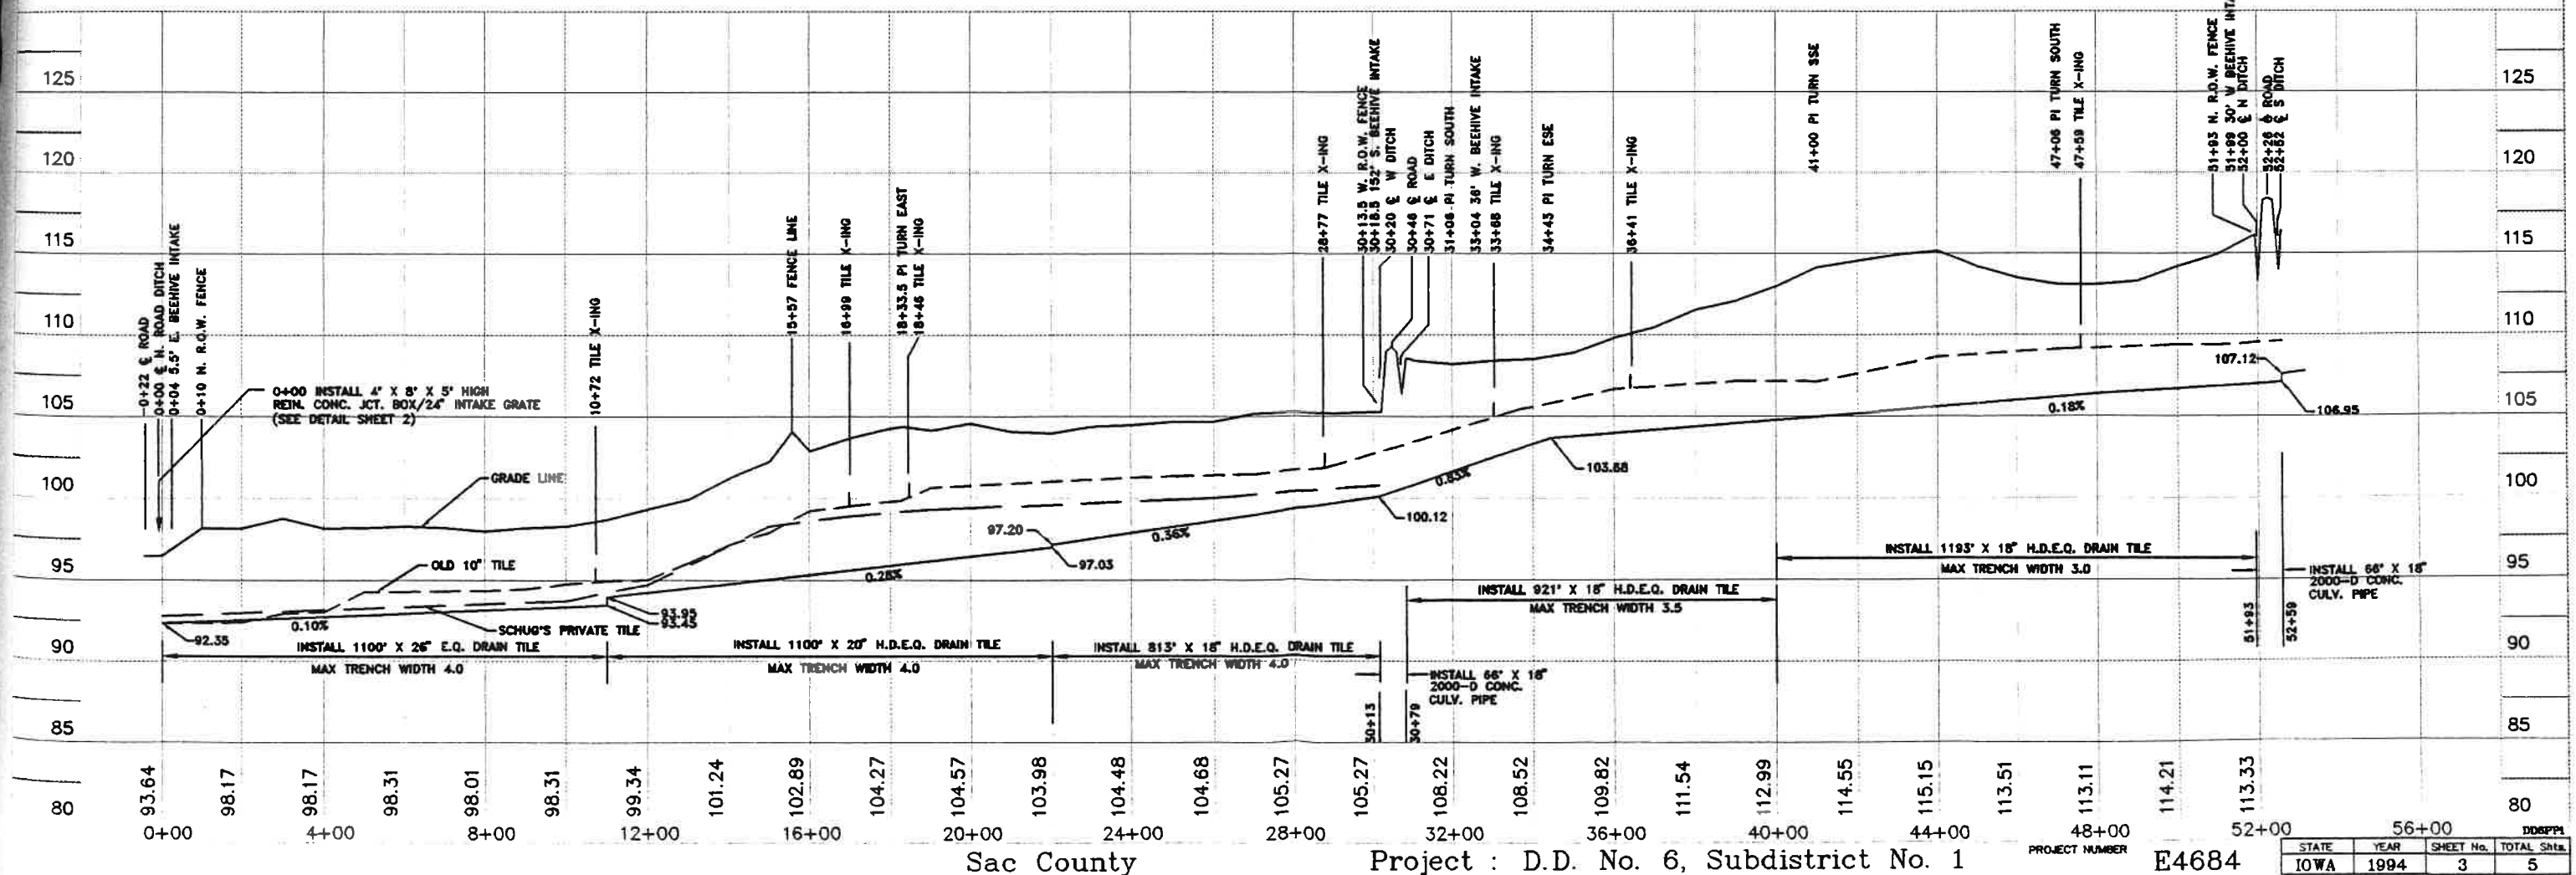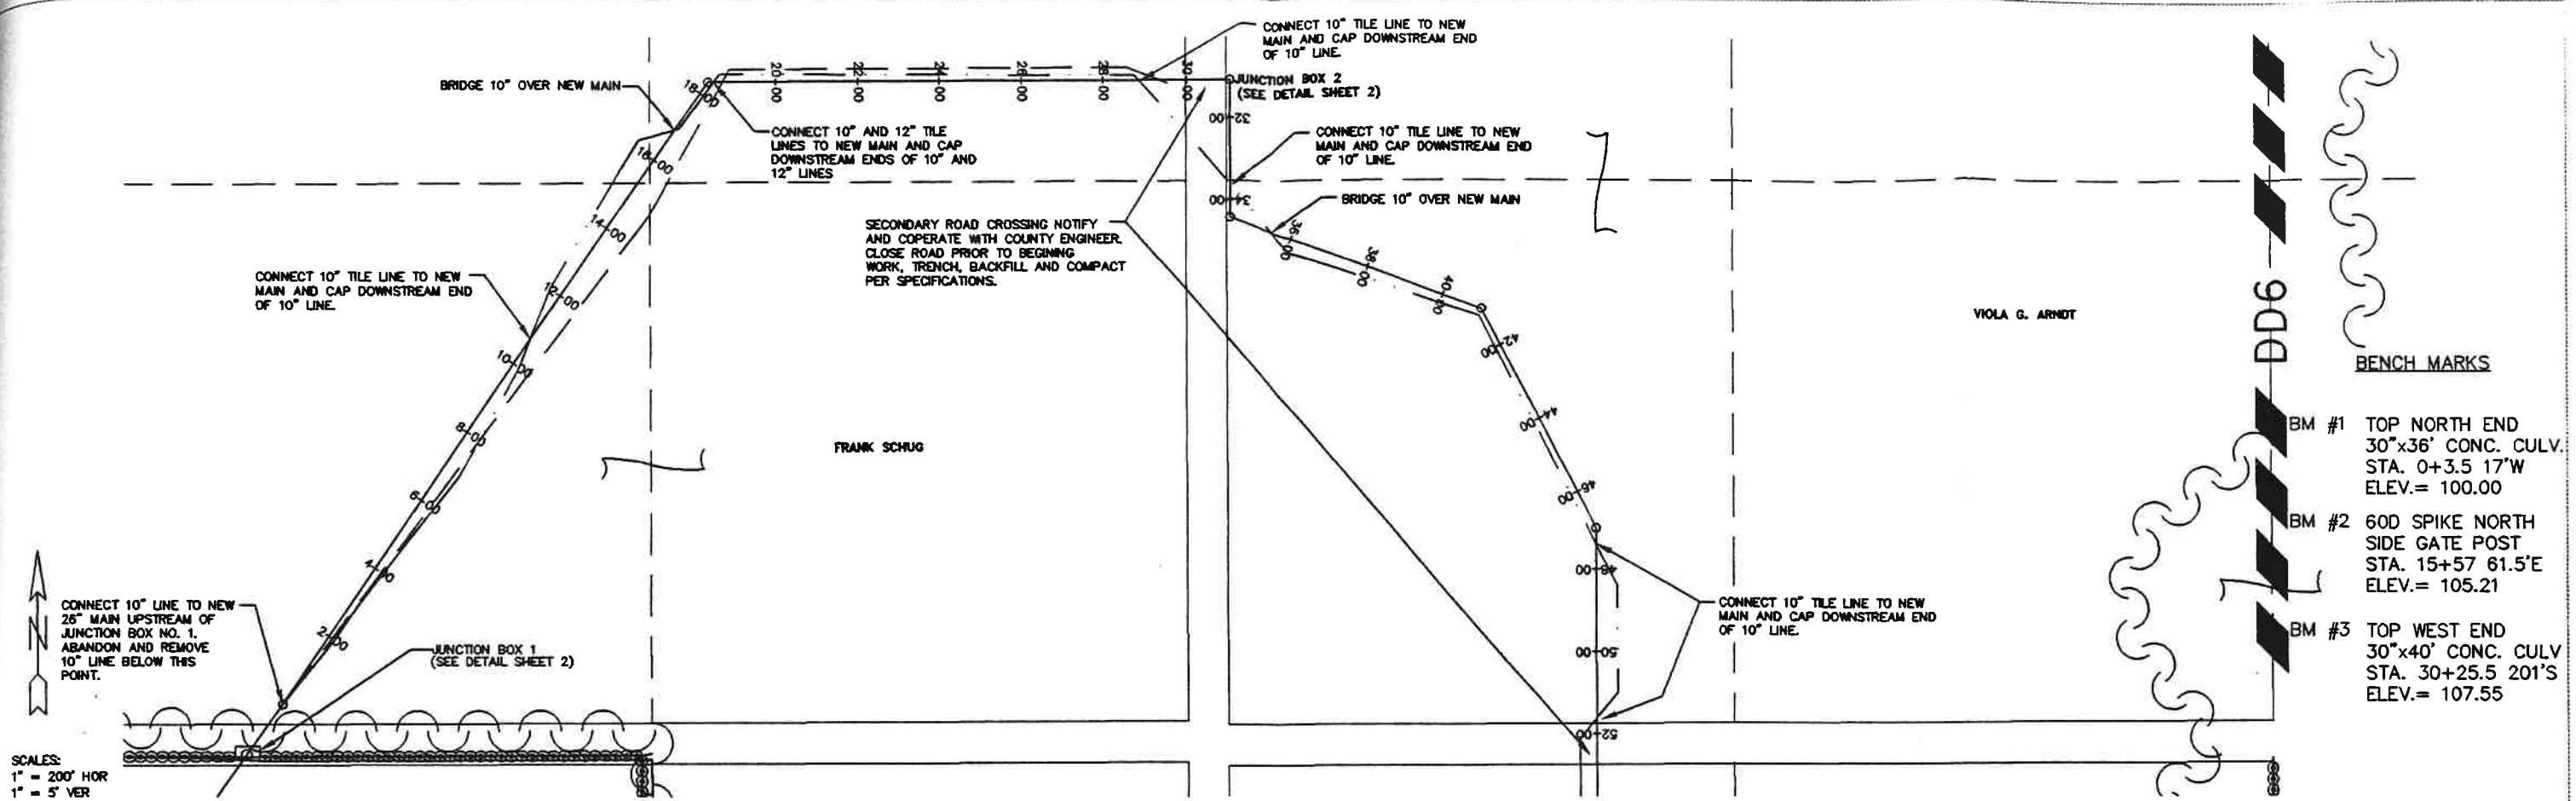


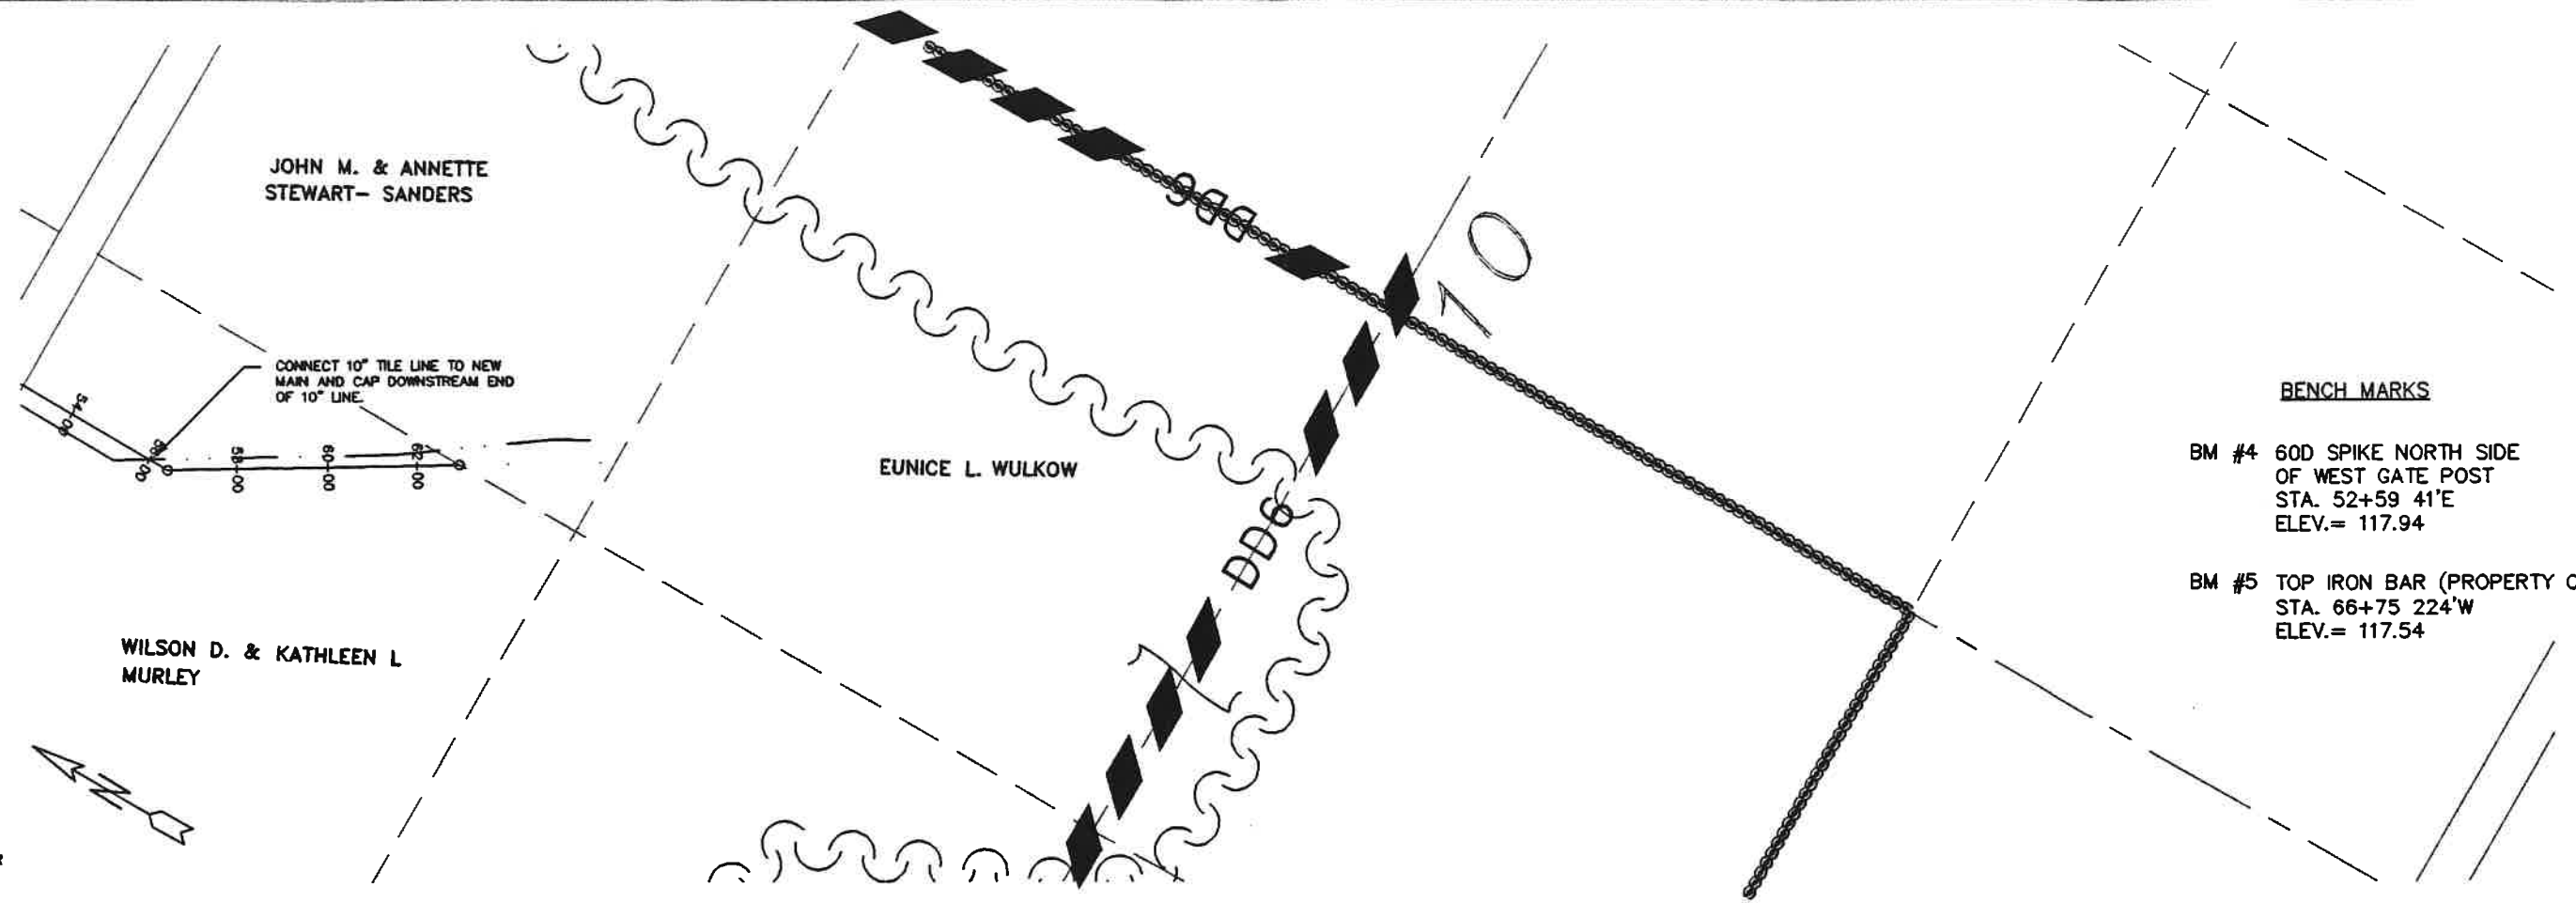

BENCH MARKS

- BM #4 60D SPIKE NORTH SIDE OF WEST GATE POST
STA. 52+59.41'E
ELEV.= 117.94
- BM #5 TOP IRON BAR (PROPERTY CORNER)
STA. 66+75.224'W
ELEV.= 117.54

SCALES:
1" = 200' HOR
1" = 5' VER


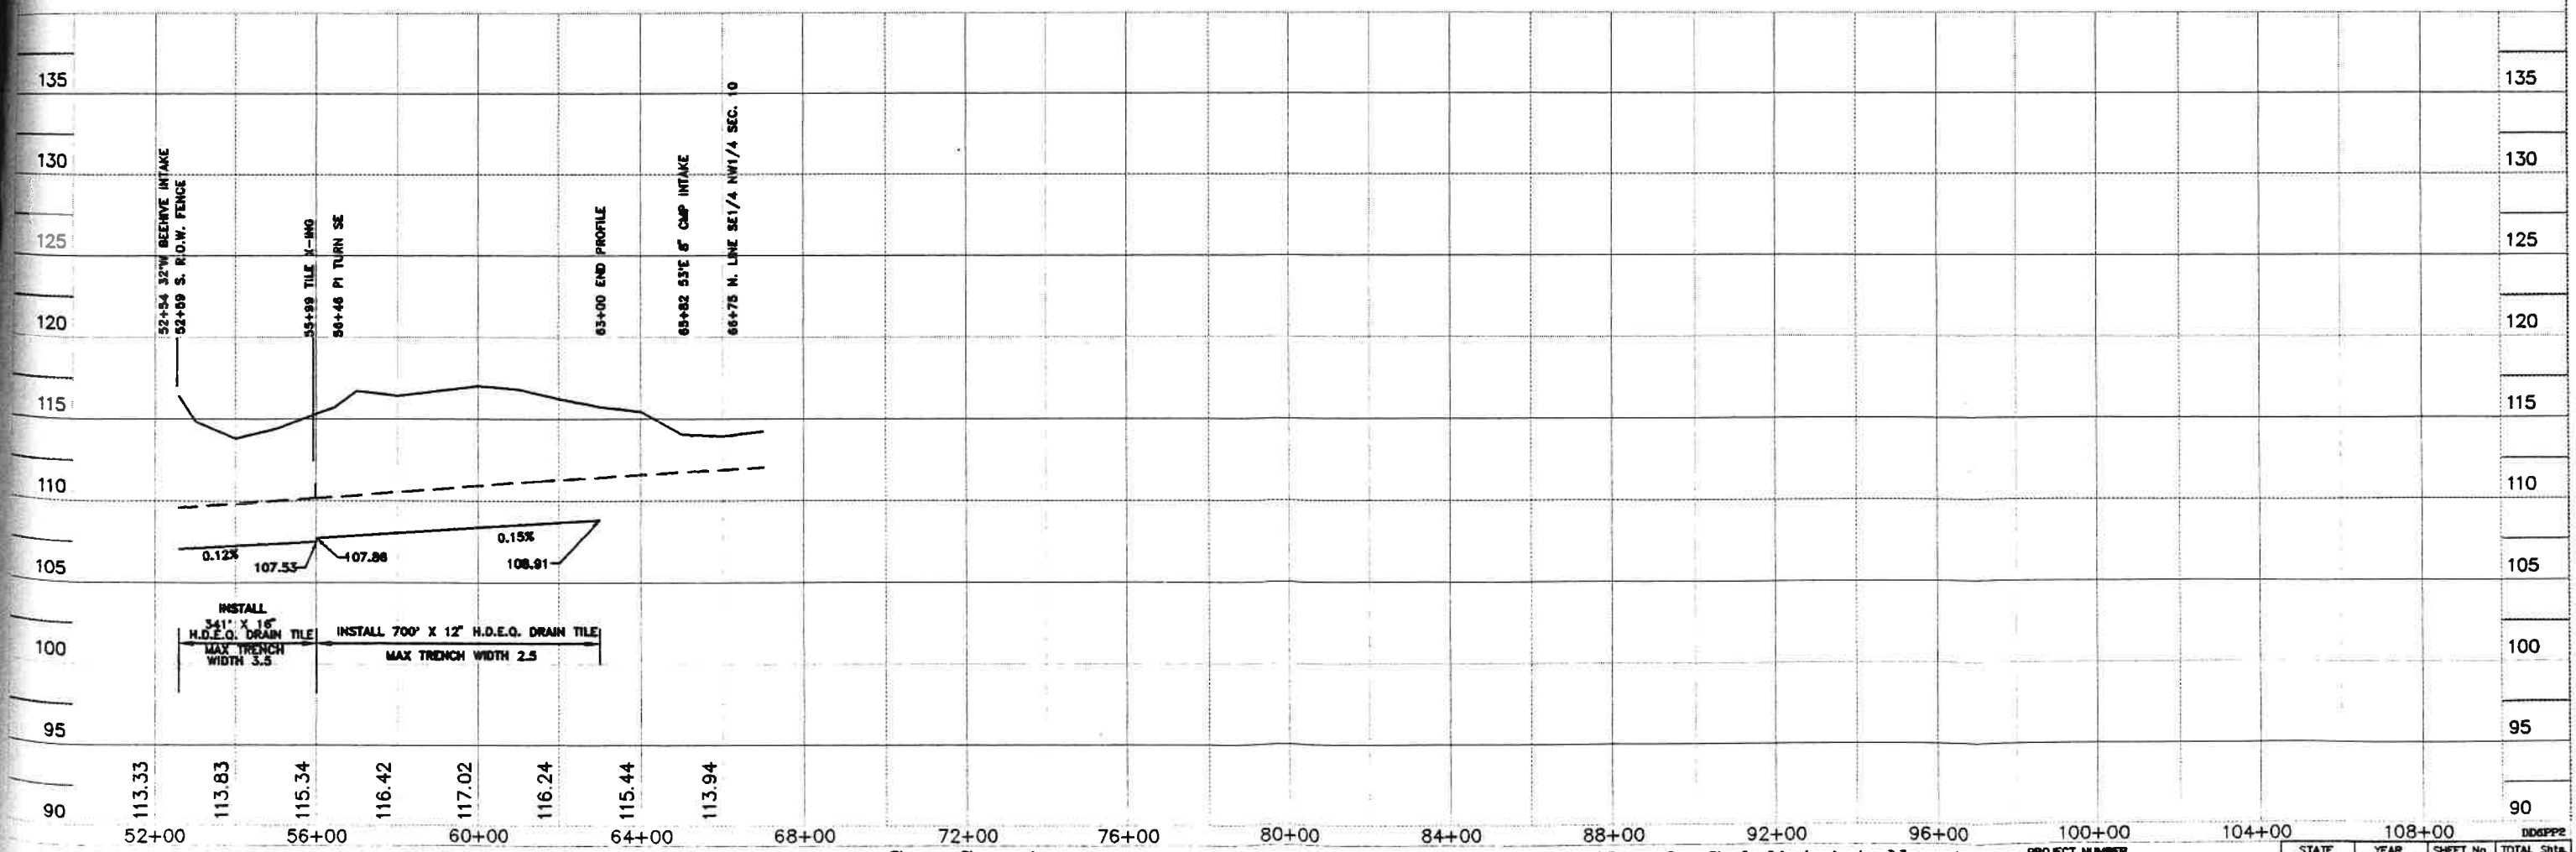


Sac County

Project : D.D. No. 6, Subdistrict No. 1

PROJECT NUMBER E4684

STATE	YEAR	SHEET No.	TOTAL SHEETS
IOWA	1994	4	5

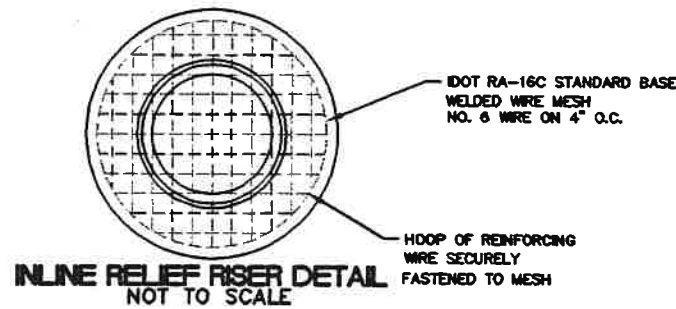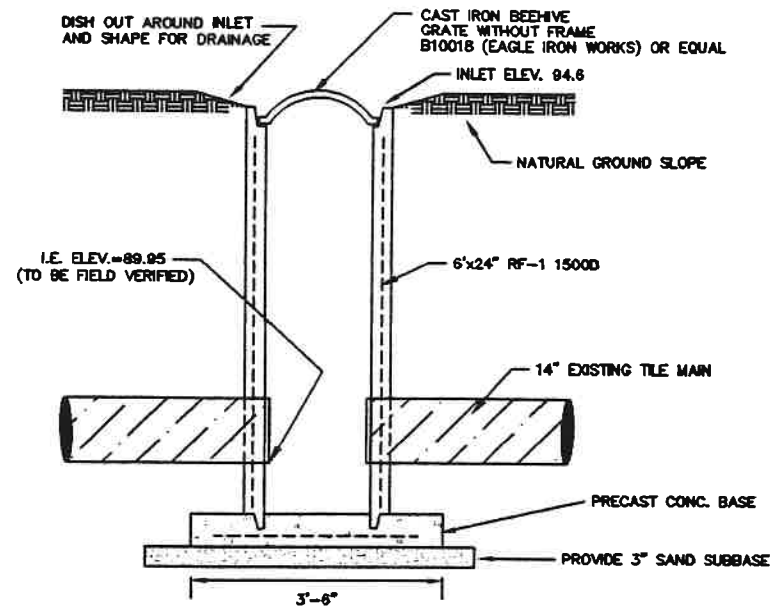

CONSTRUCTION NOTES:

1. OPENINGS MAY BE FORMED WHEN PIPE IS CAST OR MAY BE CUT OUT TO DESIRED ELEVATION AFTER PIPE IS COMPLETED. OPENING SHALL BE NEATLY SHAPED. SUBDRAIN PIPE SHALL BE SMOOTHLY GROUTED INTO OPENING.

