
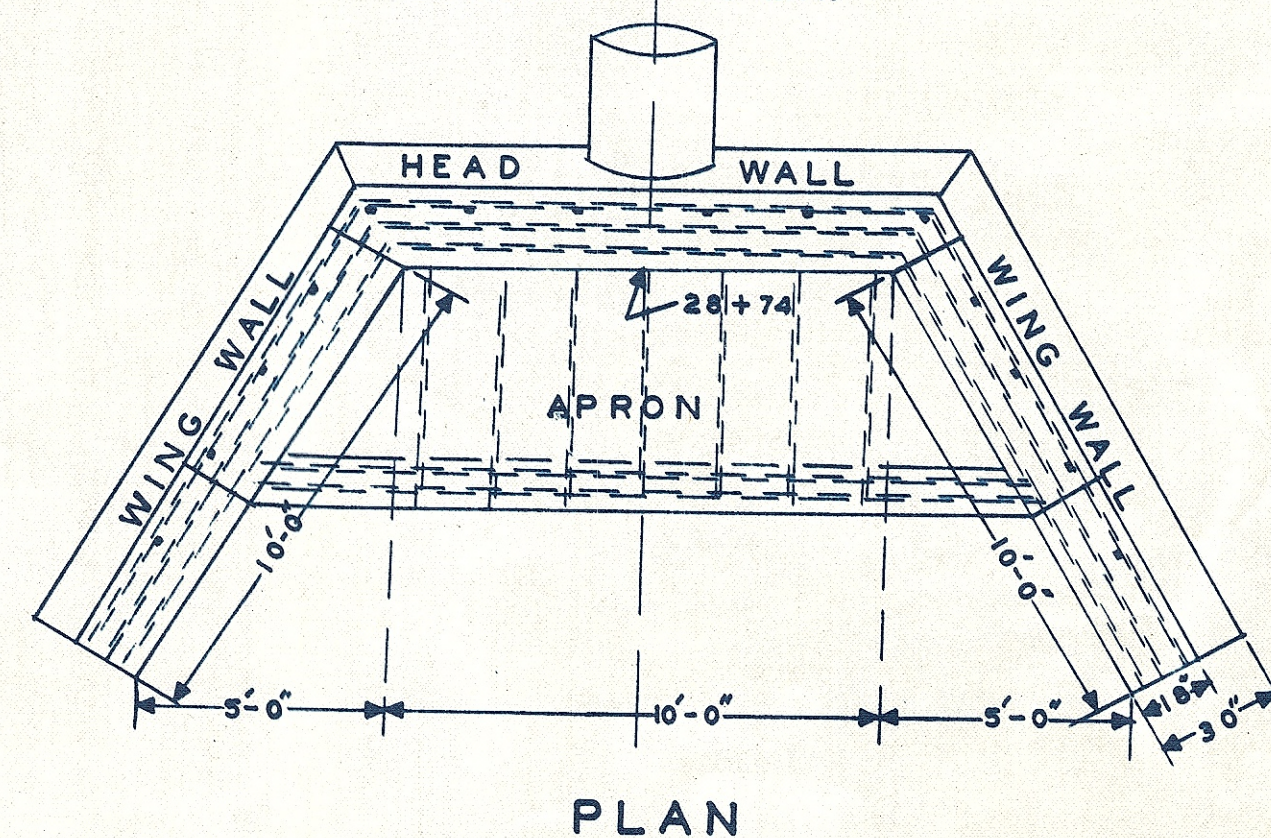




DETAILS ON SAC CO. DRAIN NO. 55 VIOLA TOWNSHIP

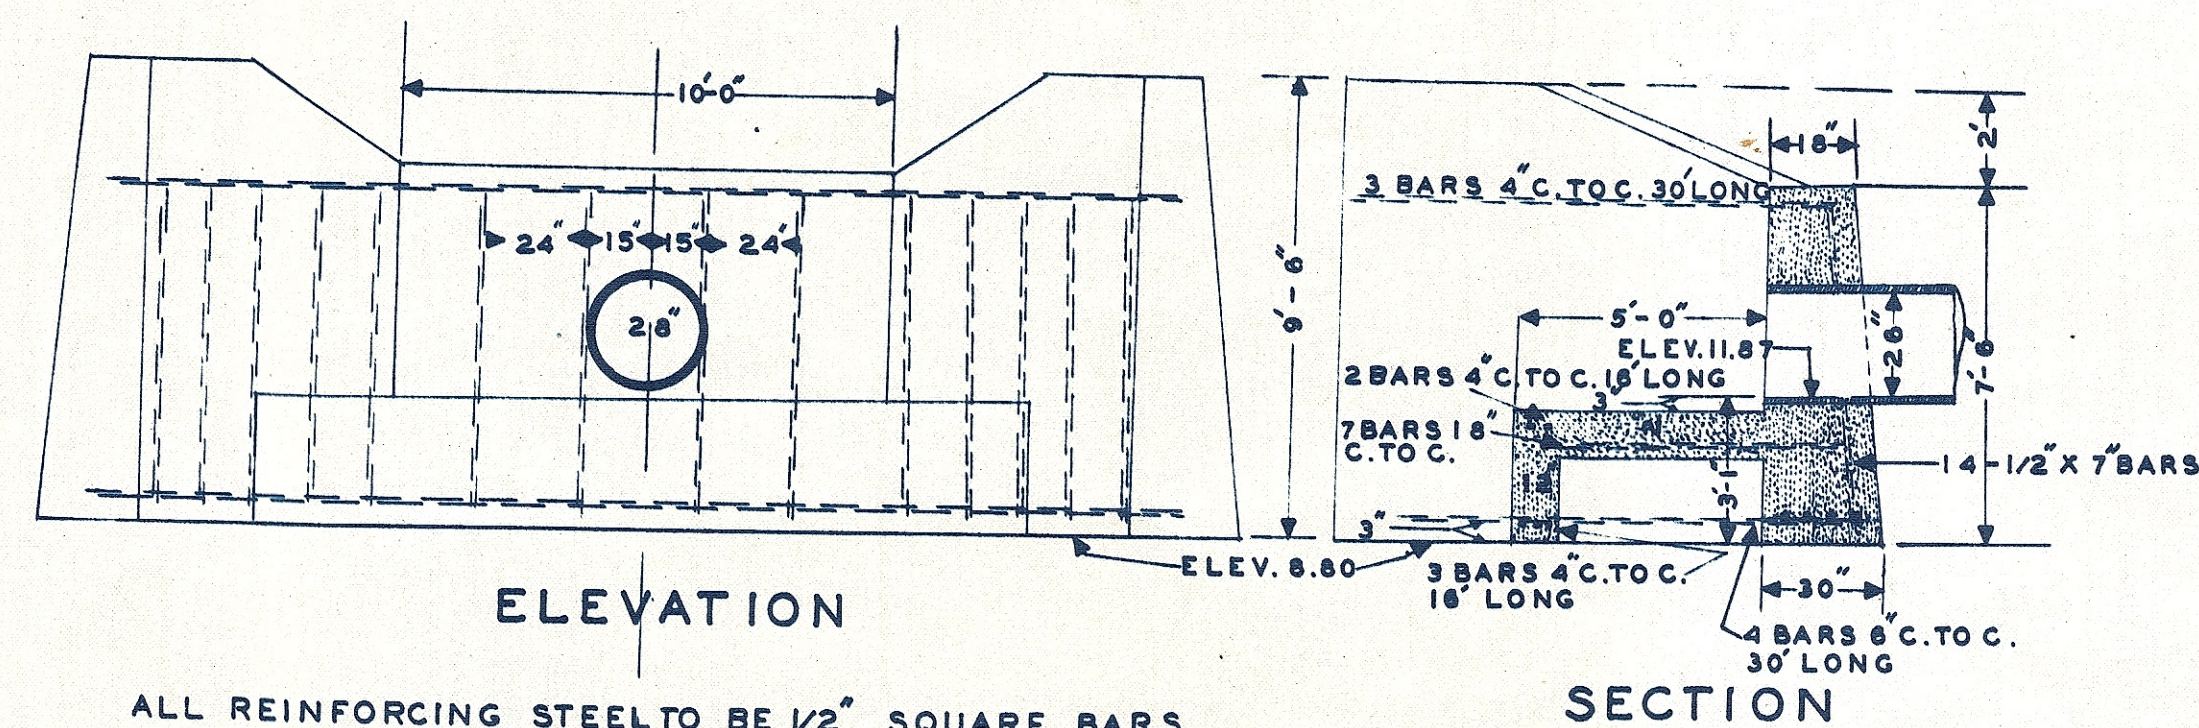


PLAN OF OUTLET
FOR
28 INCH TILE
SCALE 1/4 IN. = 1 FT.

ESTIMATED QUANTITIES
CONCRETE 25 CU. YD.
1/2 BARS 370 LBS.
EXCAVATION 25 CU. YD.

LOCATION PLAN
SCALE: 1 INCH = 40 FEET

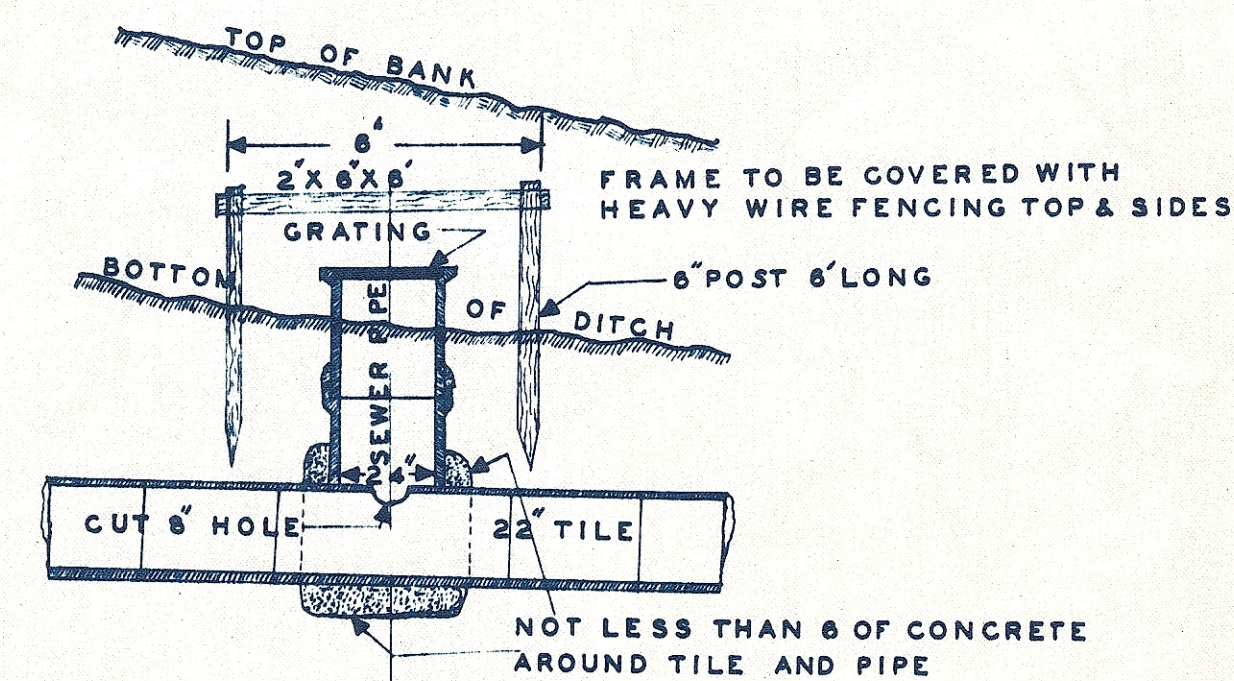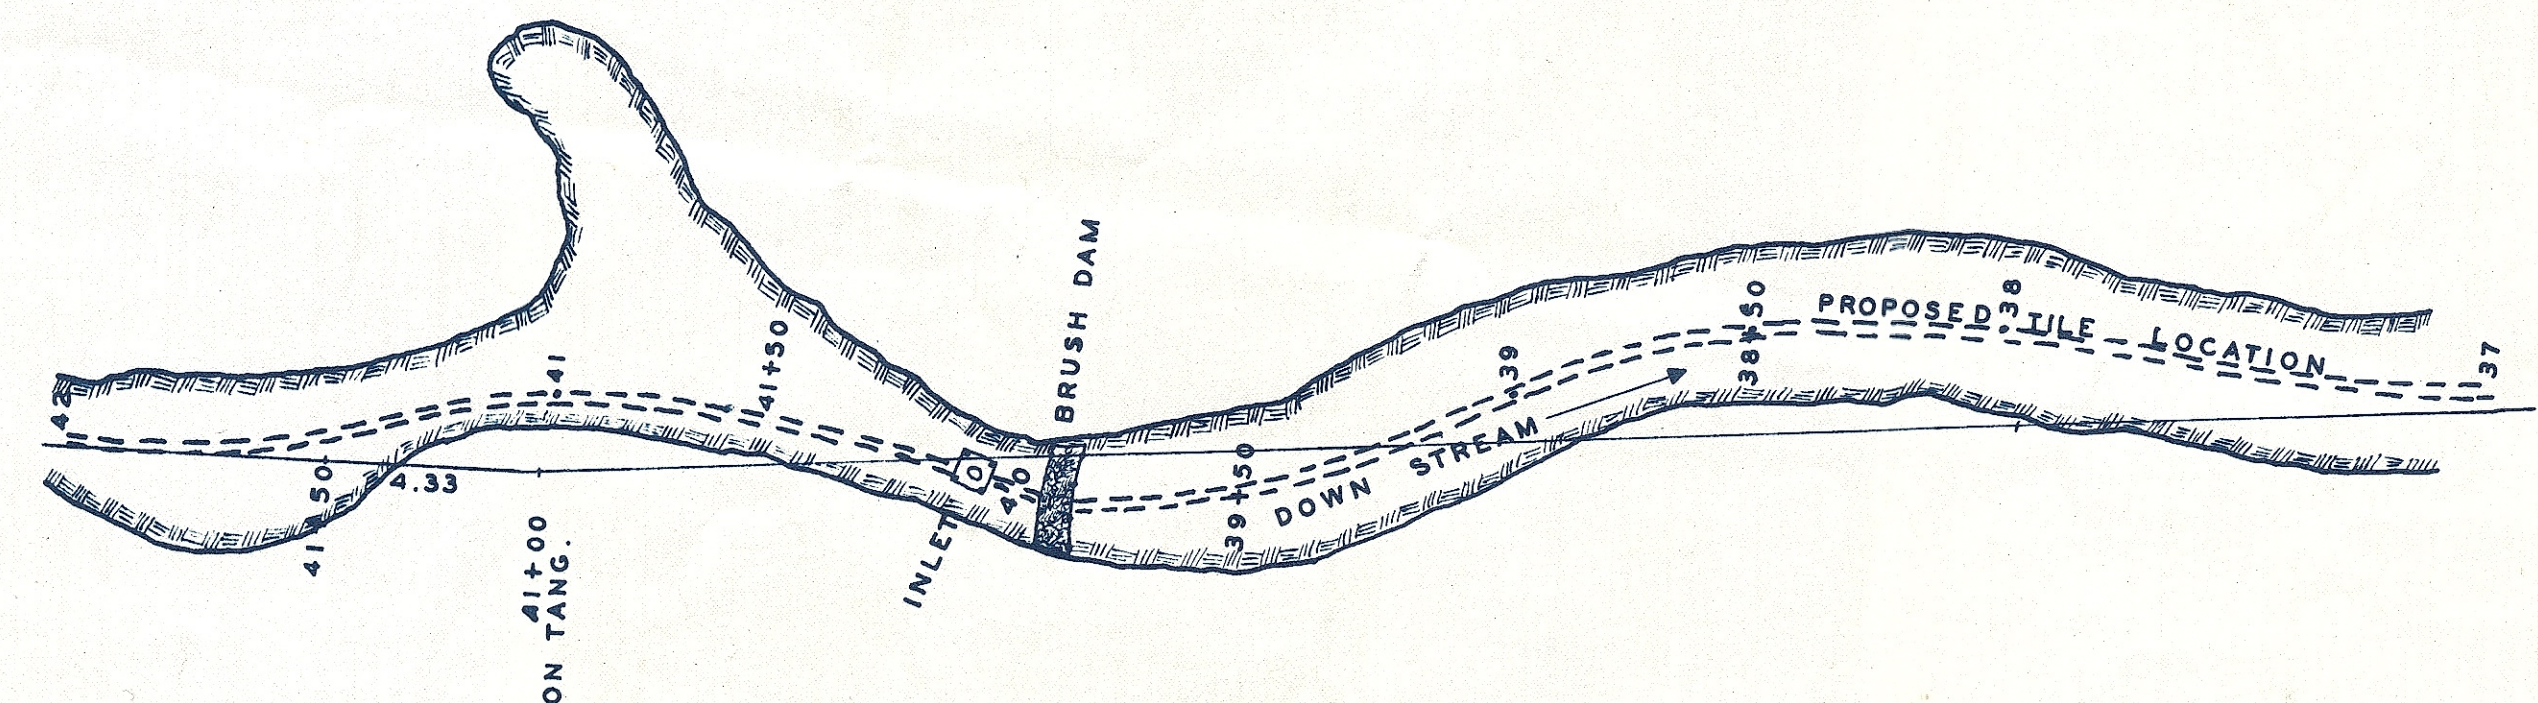


SECTION

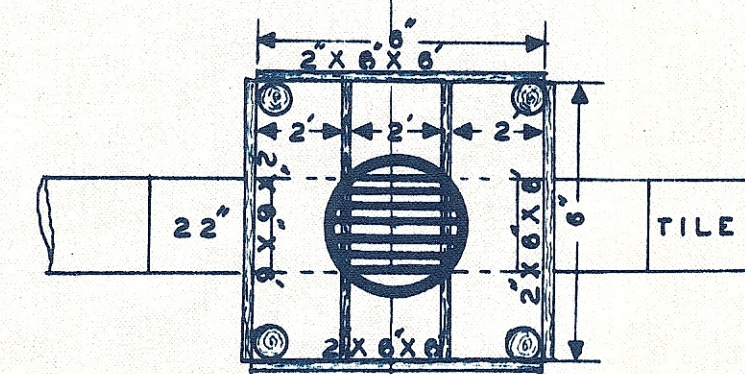


PLAN

INLET PLAN
NEAR STATION 40+00
SCALE: 1/4 INCH = 1 FEET

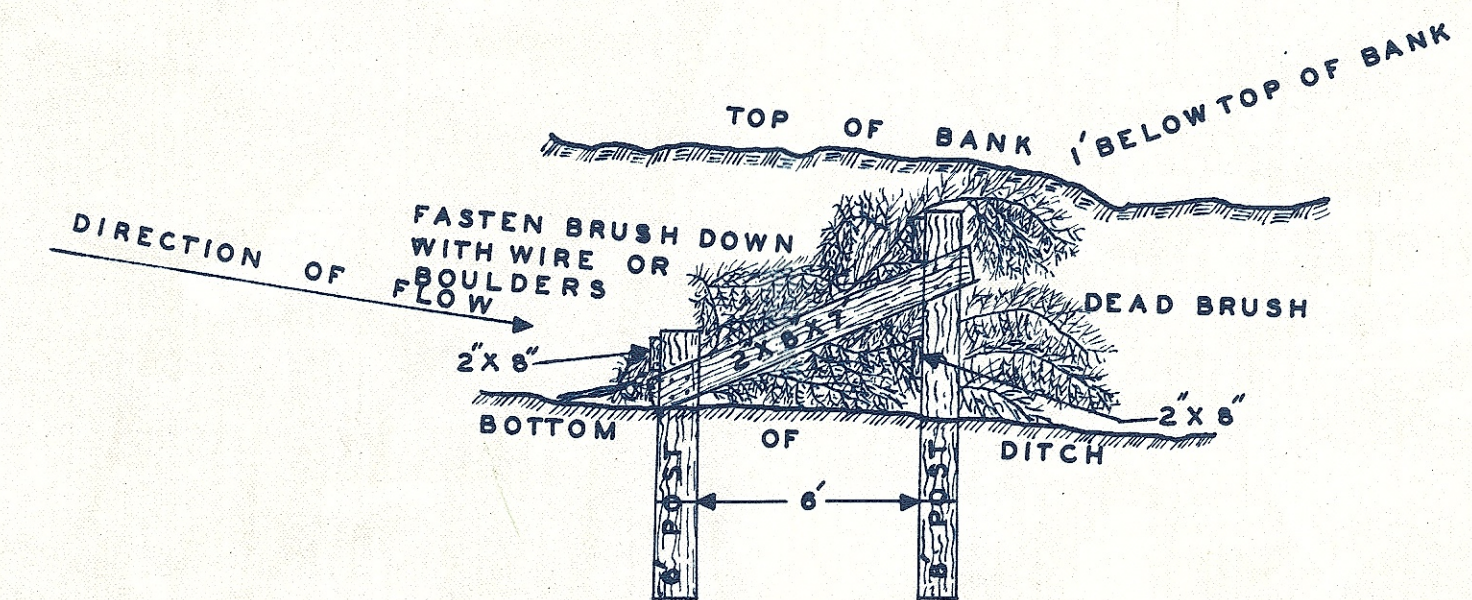

SECTION

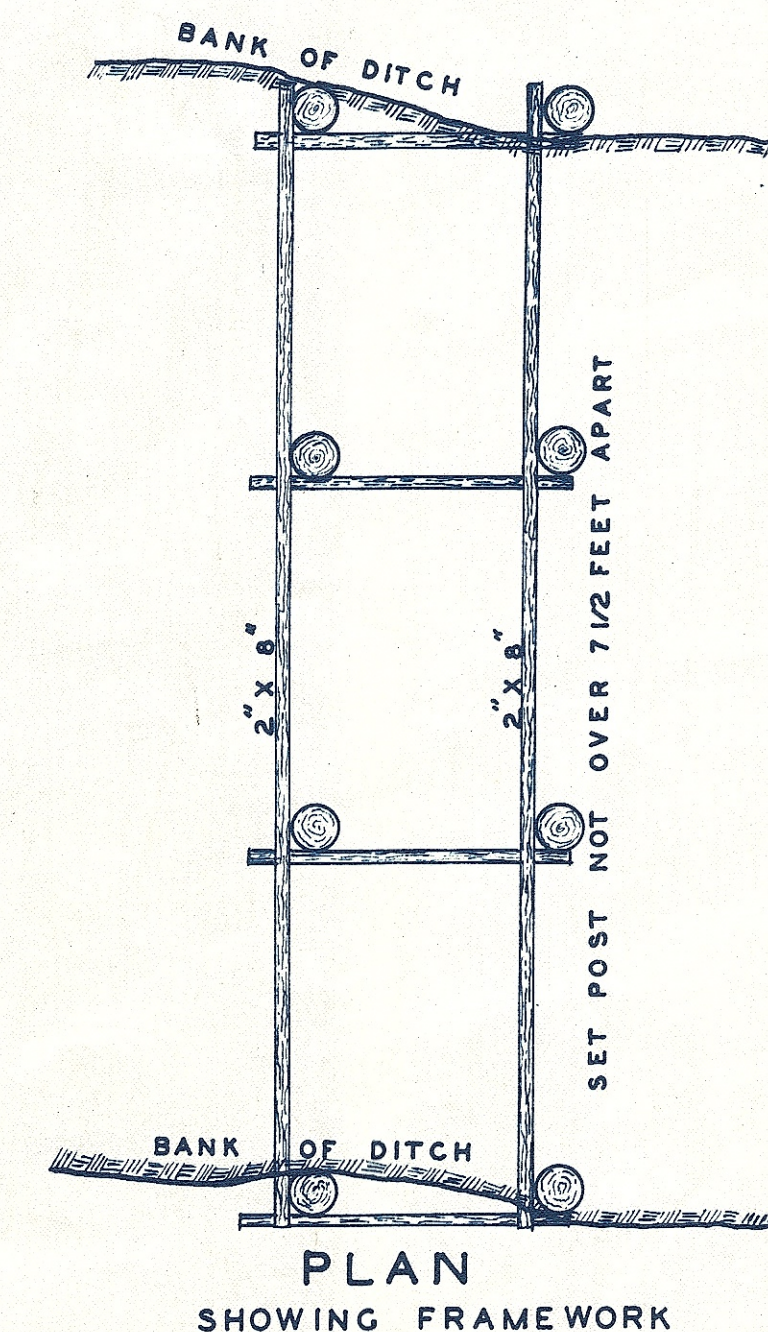

PLAN FOR BRUSH DAM
NEAR STATION 40+00
SCALE: 1/4 INCH = 1 FEET