





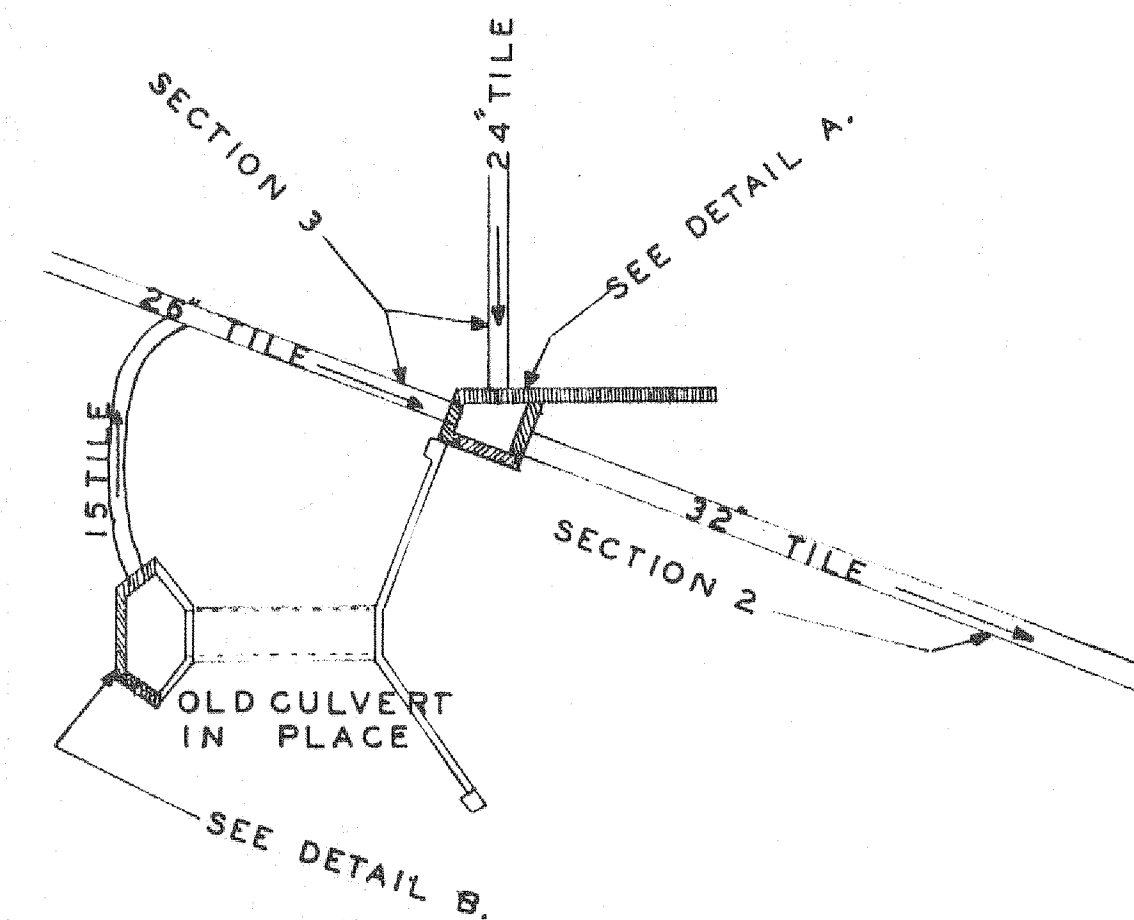


SITUATION PLAN
SCALE 1IN=20FT

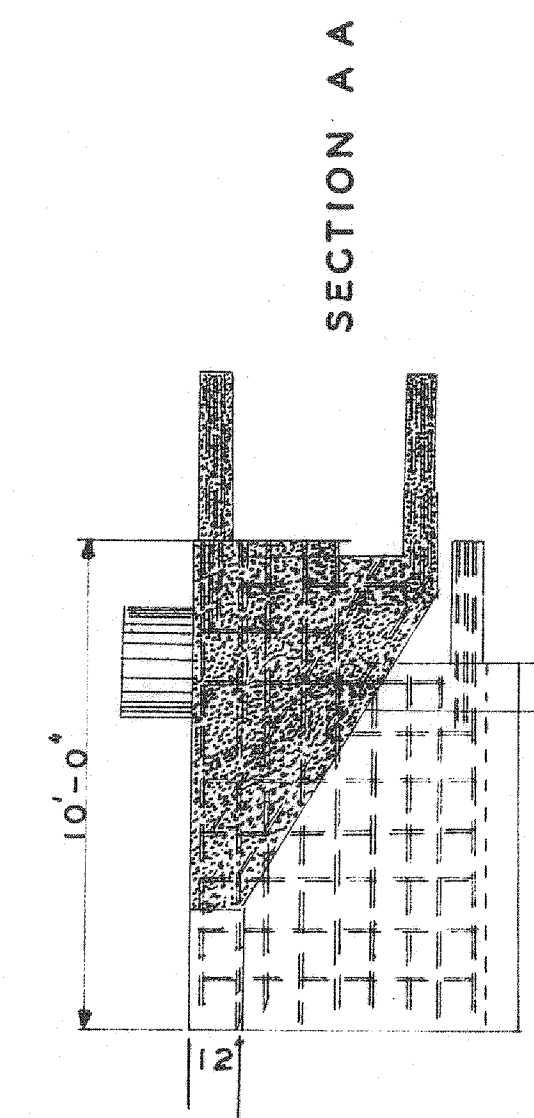

QUANTITIES		16 CU. YDS. REINFORCEMENT ALL 1/2 BARS AS FOLLOWS	
CONCRETE			
PIERS		WALLS	
VERTICAL	21 BARS 4'-6"	HORIZONTAL	1 BARS 29'-0"
	9 4'-0"		1 10'-0"
	6 3'-6"		1 15'-0"
WALLS			
VERTICAL	14 9'-6"		1 21'-0"
	2 8'-6"		2 14'-0"
	12 7'-0"		2 23'-0"
	2 3'-6"		2 14'-6"
	2 3'-0"		2 13'-0"
BATTER	2	APRON	1
	2 2'-0"	E. & W.	1 24'-0"
	1 7'-0"		2 26'-0"
TOE WALL HOR. I	1 21'-6"	N. & S.	4 4'-0"
		TOTAL STEEL	796'-0"

PLAN
FOR OUTLET OF SEC. 2
SAC COUNTY DRAIN #1
BULKHEAD


OFFICE OF CO. DRAINAGE ENGRS.
APRIL 1919 SCALE 1/4"=1'-0"

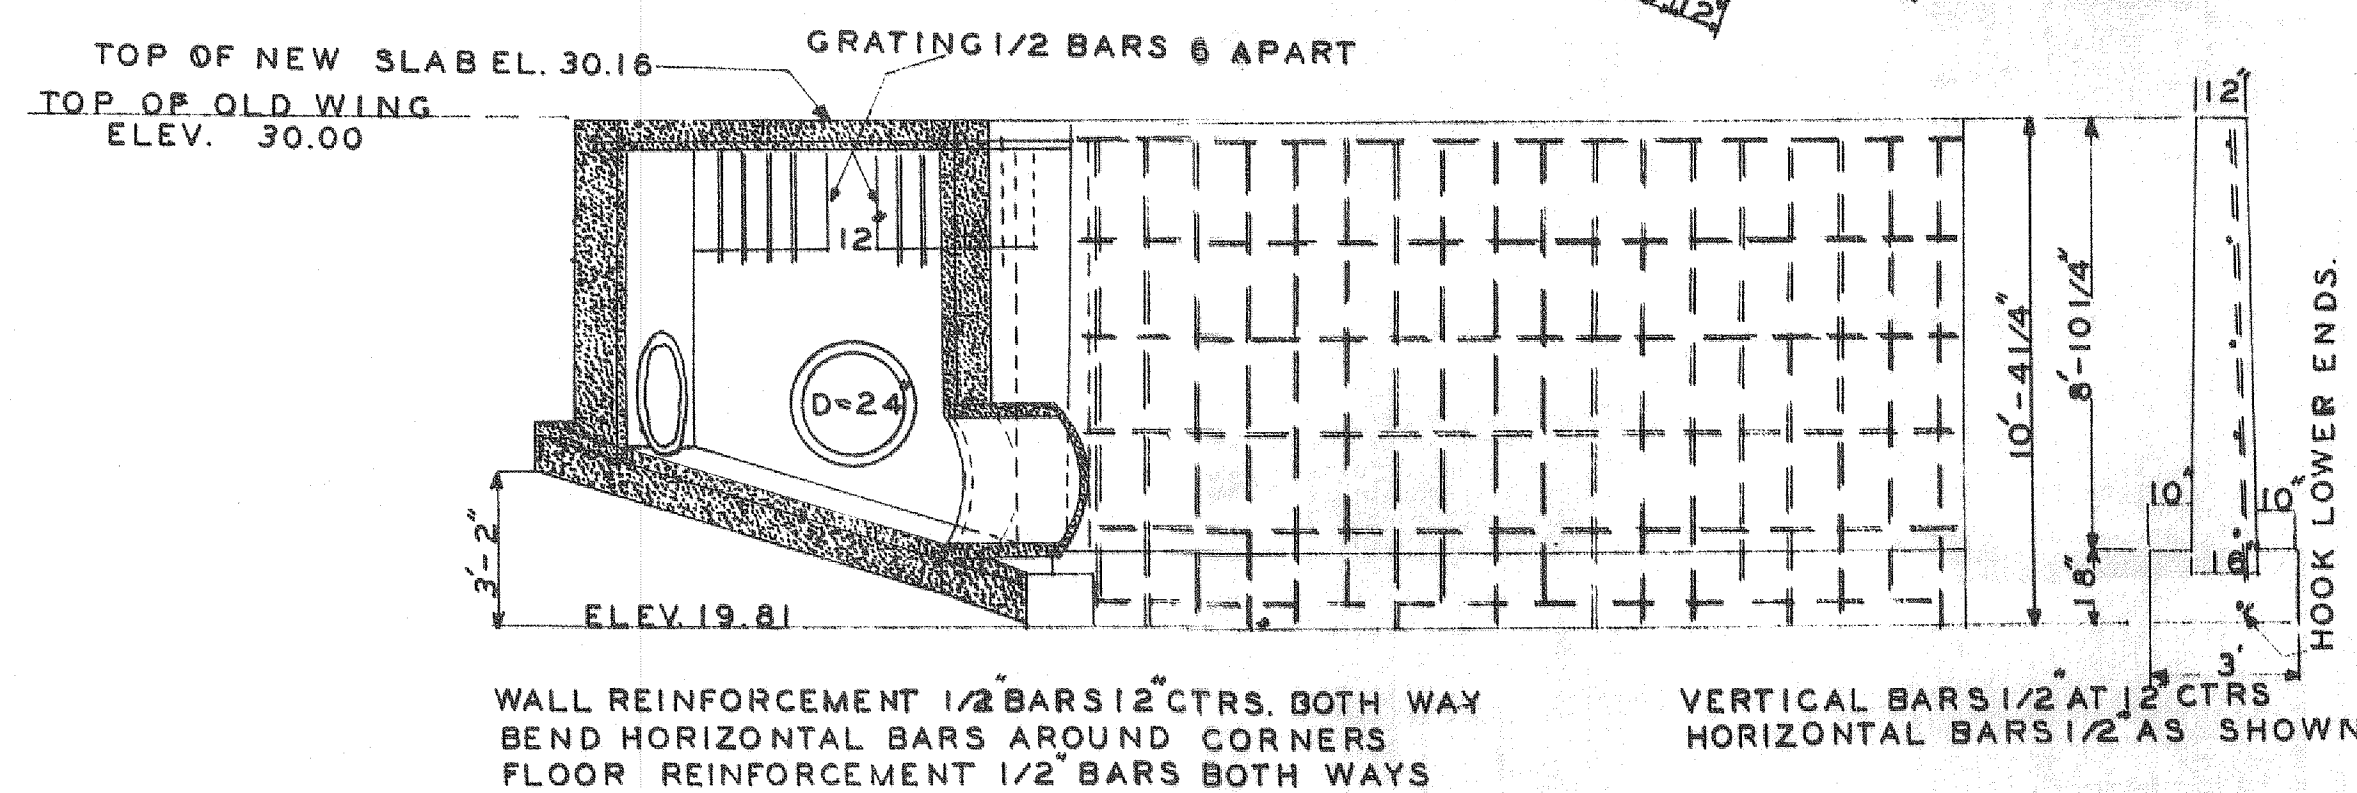


SECTION AA

DETAIL A
SCALE. 1/4" = 1 FT

QUANTITIES			REINFORCEMENT ALL 1/2 SQUARE BARS AS FOLLOWS		
CONCRETE			21CU. YDS.		
FLOOR			EAST WALL		
EAST & WEST	5 BARS	7' - 6"	VERTICAL	6 BARS	9' - 6"
NORTH & SOUTH	1	7' - 6"	HORIZONTALS		7' - 9"
	1	7' - 11"	SOUTH WALL		
	1	8' - 11"	VERTICAL		7' - 6"
	1	8' - 9"			7' - 10"
	1	9' - 2"			6' - 2"
	1				6' - 6"
WEST WALL					8' - 10"
VERTICAL	4 BARS	7' - 6"			9' - 2"
HORIZONTAL	6	5' - 6"			9' - 0"
NORTH WALL					
VERTICAL		5' - 6"	TOP SLAB		
		3' - 6"	EAST & WEST	10	7' - 6"
		6' - 0"	NORTH & SOUTH	2	8' - 0"
		6' - 6"	BULKHEAD		8' - 9"
		6' - 0"	VERTICAL	16	10' - 4"
HORIZONTAL	7	9' - 0"	HORIZONTAL	6	17' - 6"
TOTAL STEEL 752 ⁸					

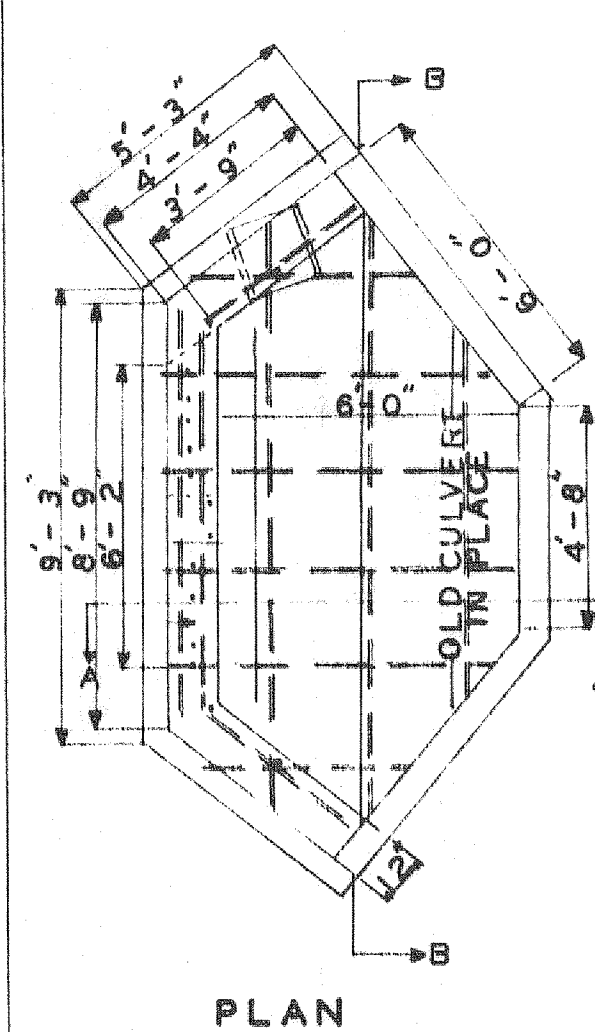

PLAN

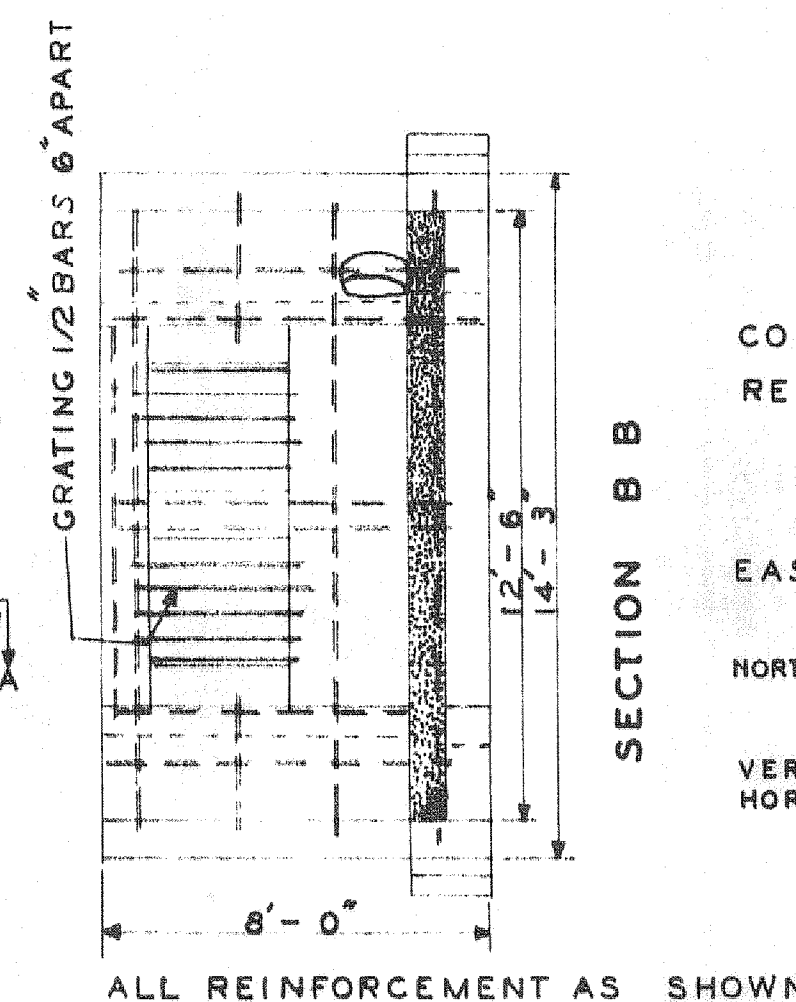

SECTION B B


QUANTITIES

CONCRETE 6 CU. YDS.

REINFORCEMENT 1/2" BARS


AS FOLLOWS

FLOOR			
EAST & WEST	2	BARS	4' - 6"
	2		6' - 6"
	2		7' - 3"
NORTH & SOUTH	1		12' - 0"
	1		12' - 6"
WALLS			
VERTICAL	6		7' - 6"
HORIZONTAL	2		4' - 3"
	6		6' - 6"
	1		9' - 0"
	2		13' - 6"
TOTAL STEEL 152'			

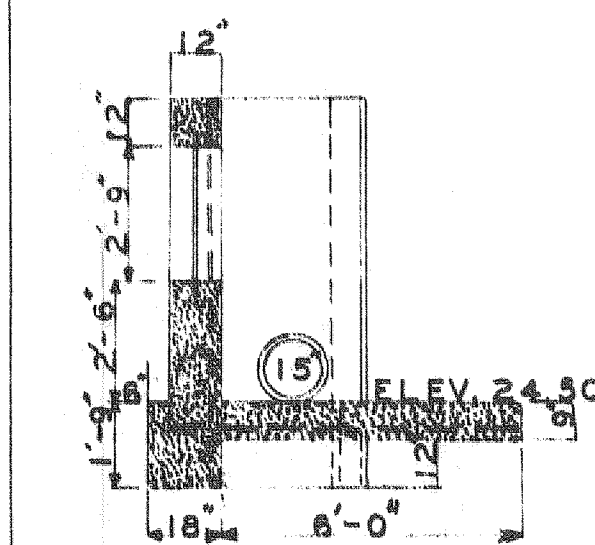


SECTION A A
SHOWING NEW WORK ONLY

SAC COUNTY DRAIN NO. #71
DETAILS OF INTAKE AND BULKHEAD
AT JUNCTION OF SECTIONS 2 & 3
OFFICE OF COUNTY ENGINEER
AUG 1919
W. D. MAXWELL
F. G. OLBRICH
SCALES AS SHOWN
COUNTY ENGINEER
DRAFTSMAN

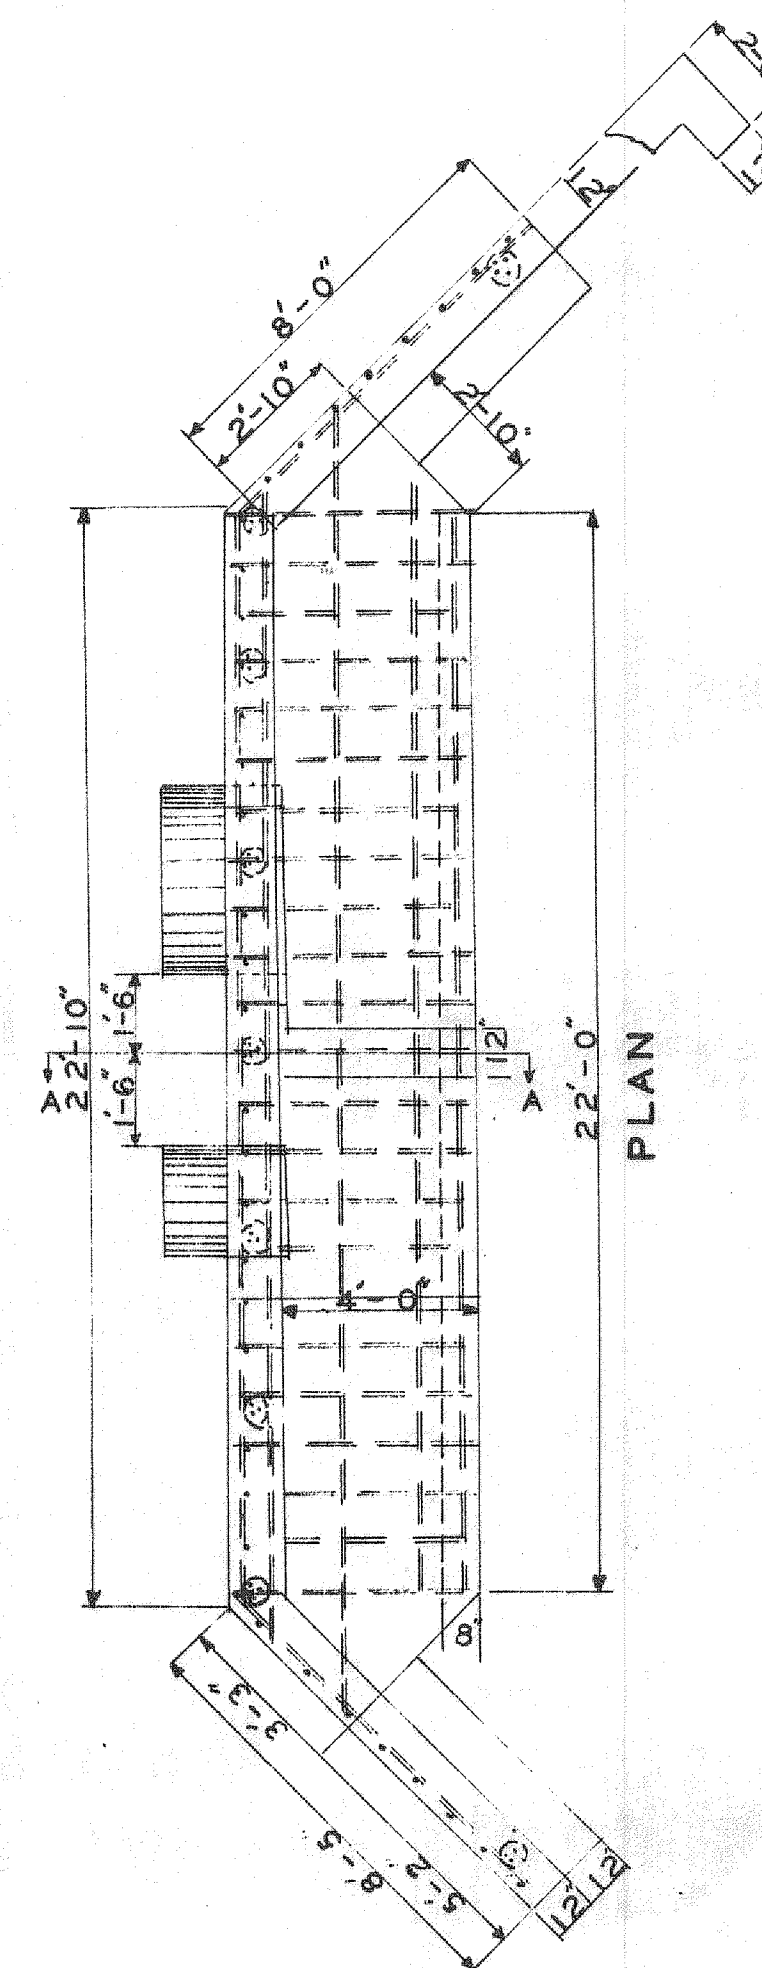

22'-0"

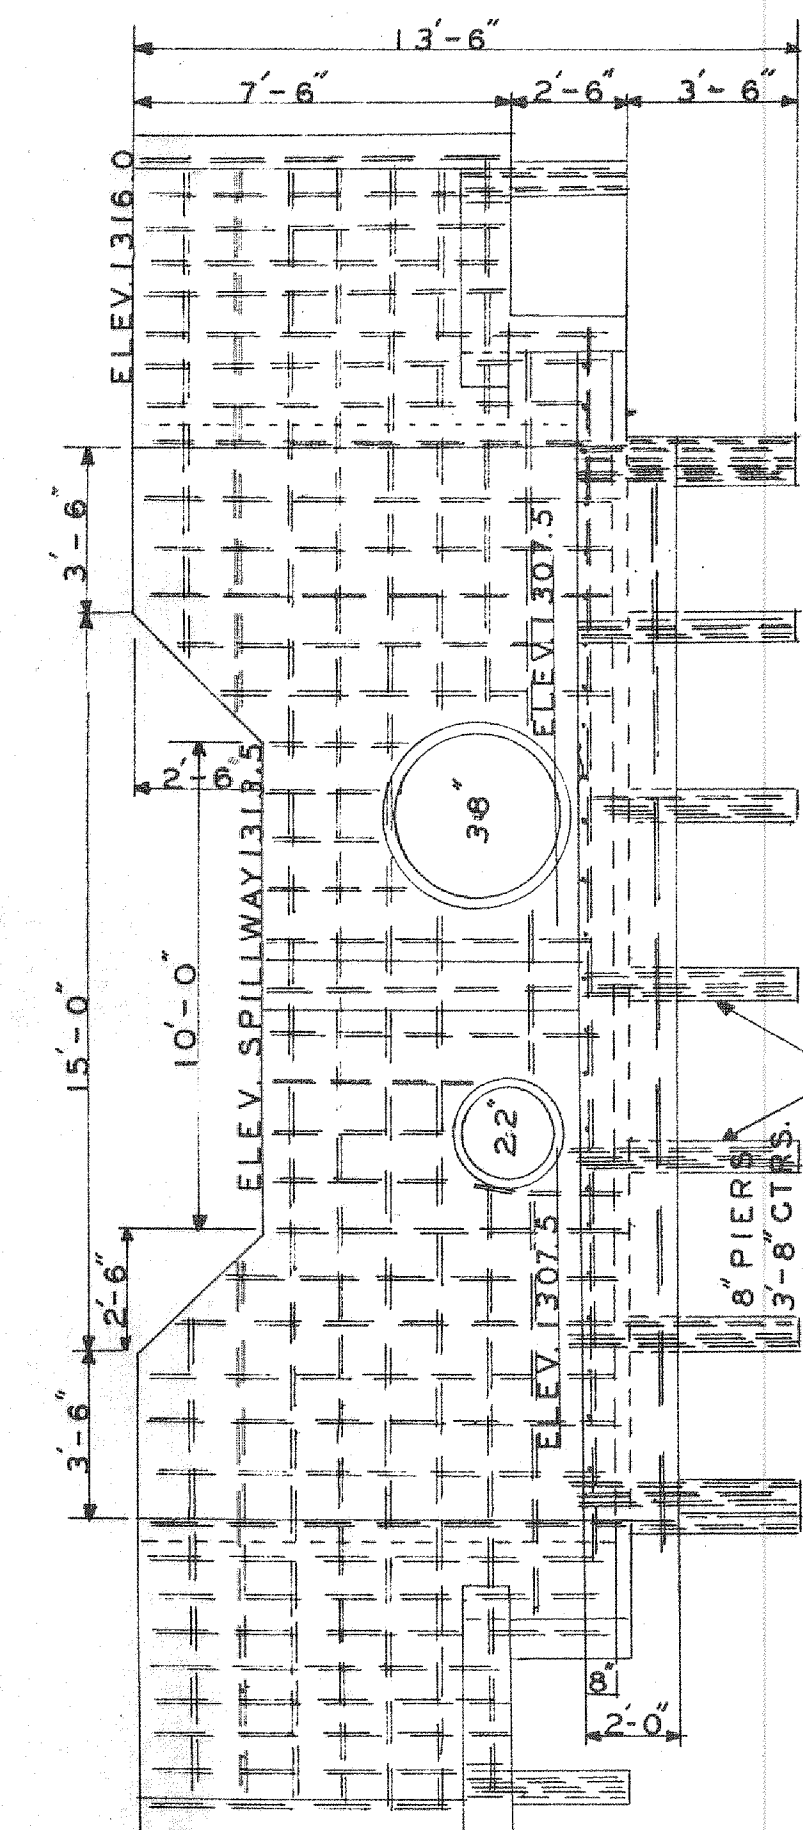

CONCRETE PIERS TO BE MADE BY MAKING A HOLE WITH POST-HOLE AUGER AND FILLING WITH CONCRETE