



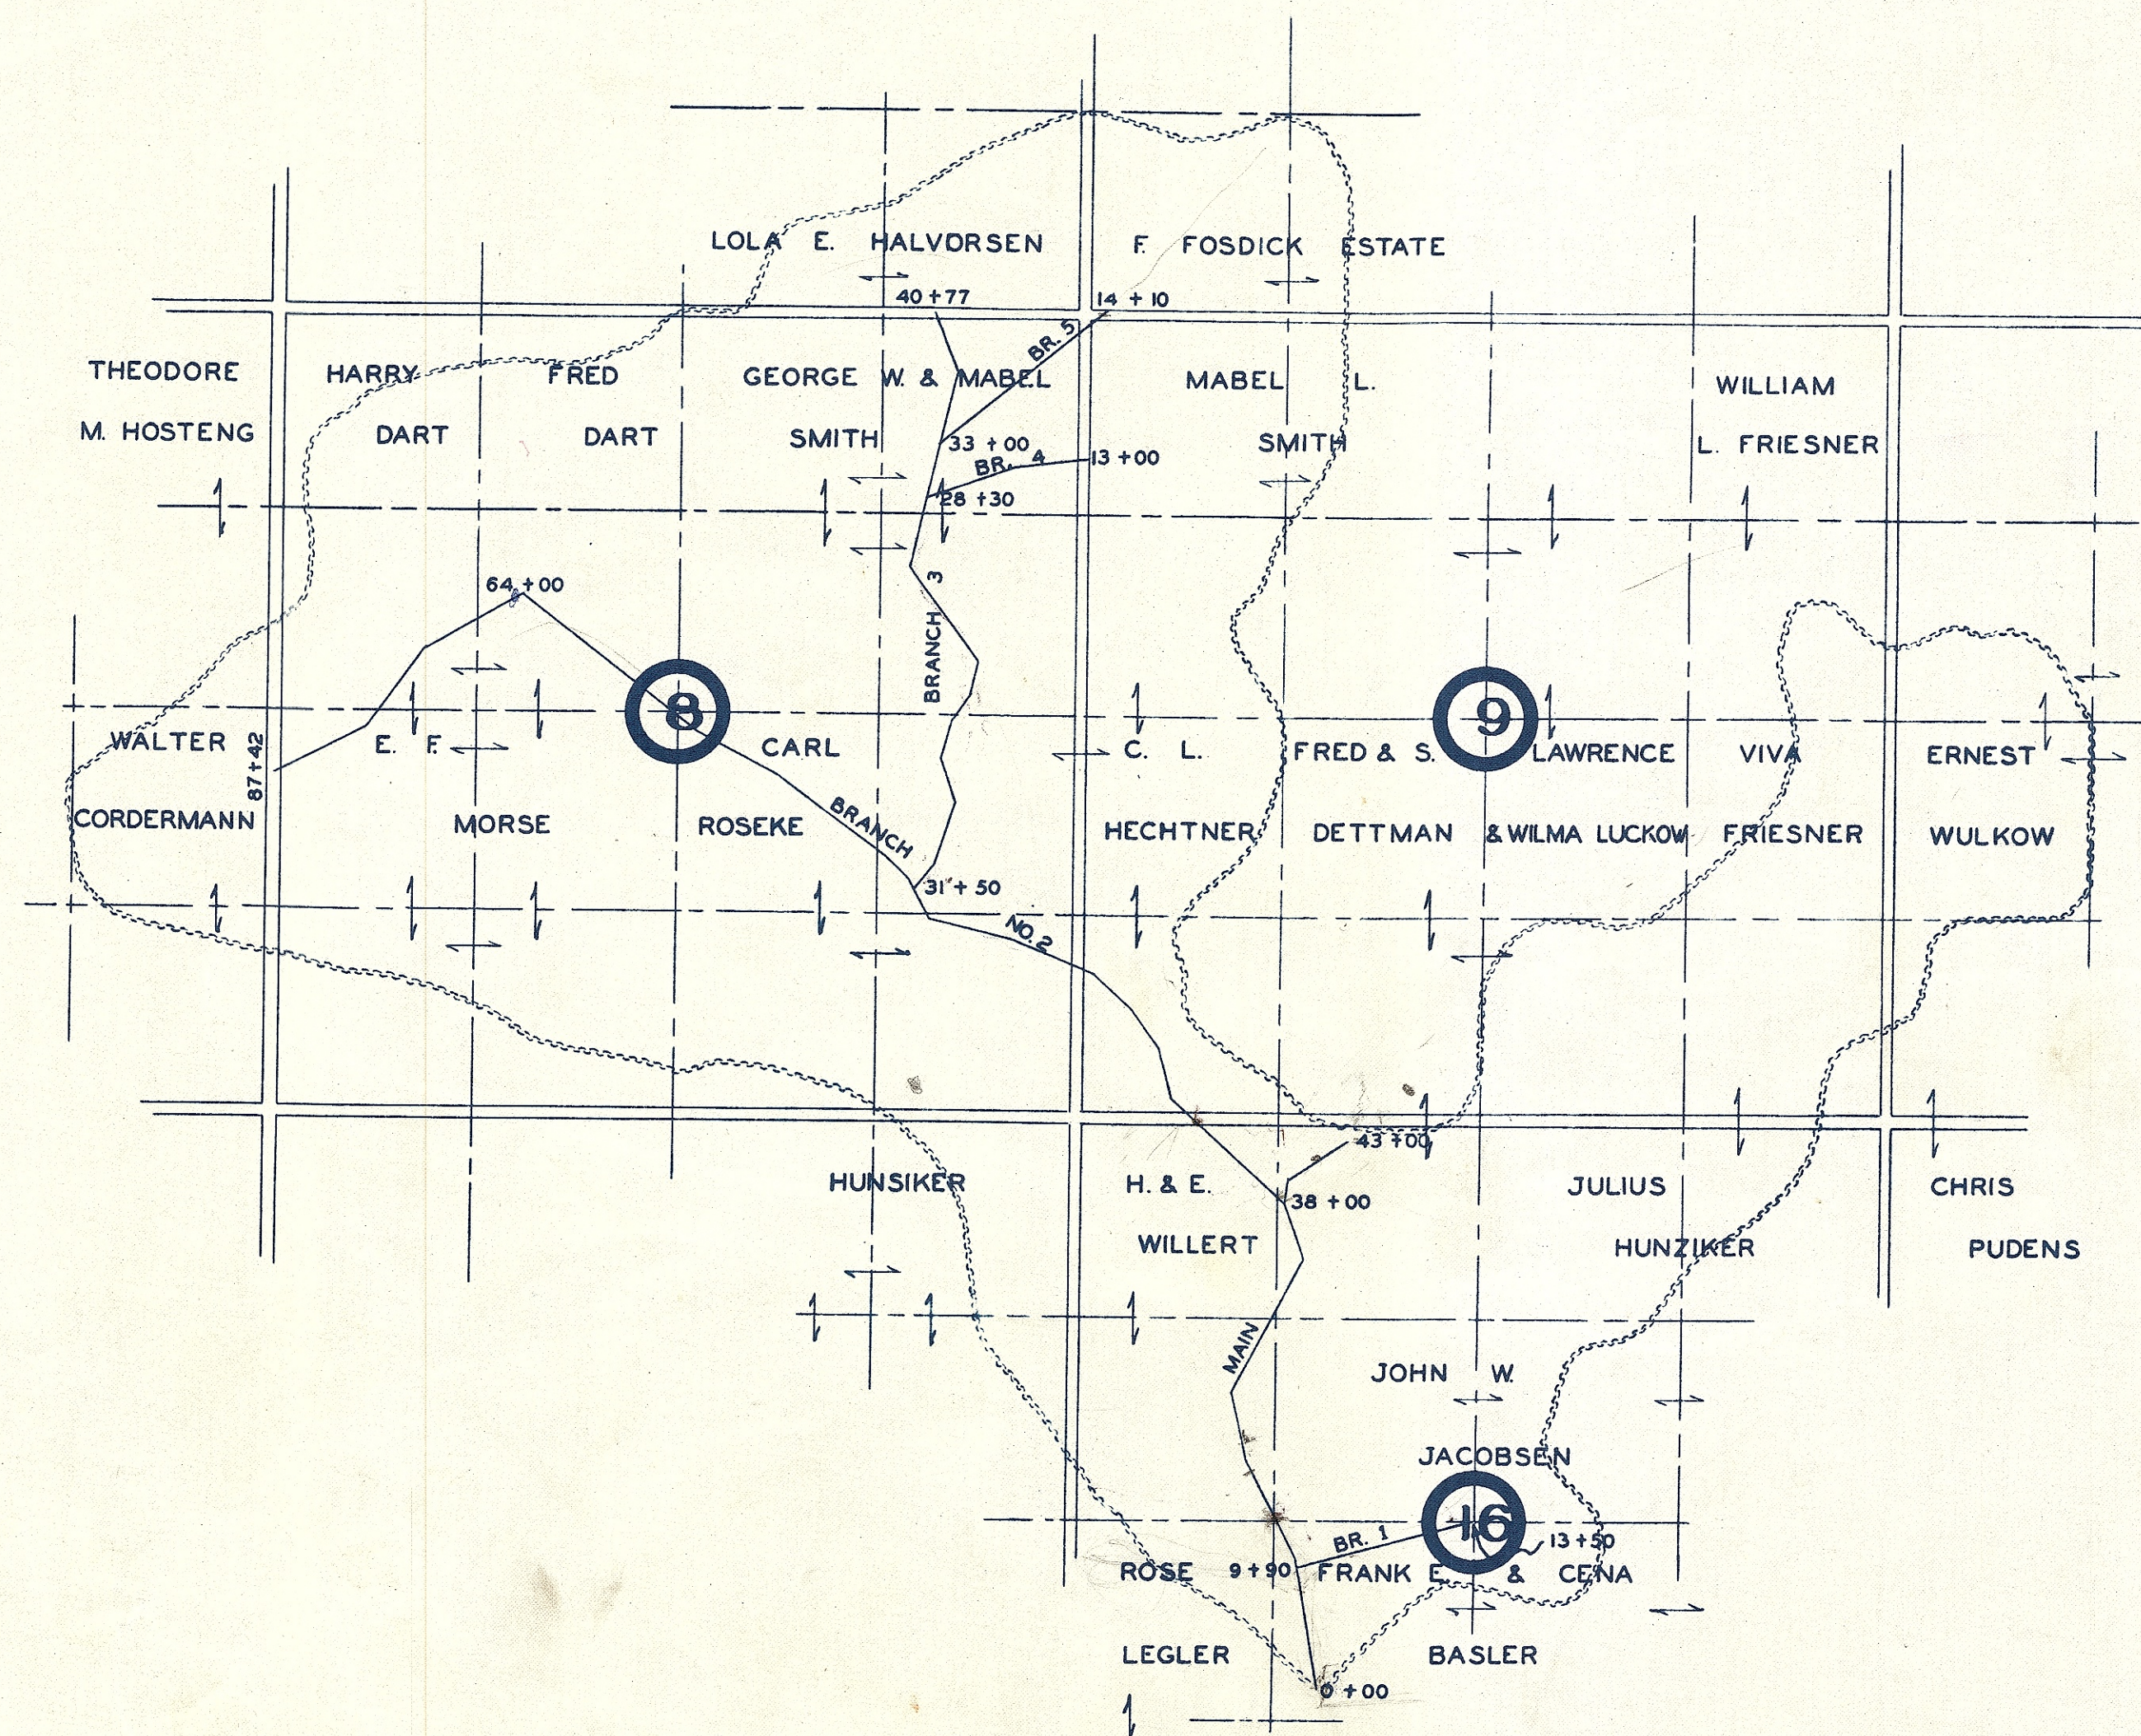


DRAINAGE DISTRICT NO. 25 SAC COUNTY, IOWA

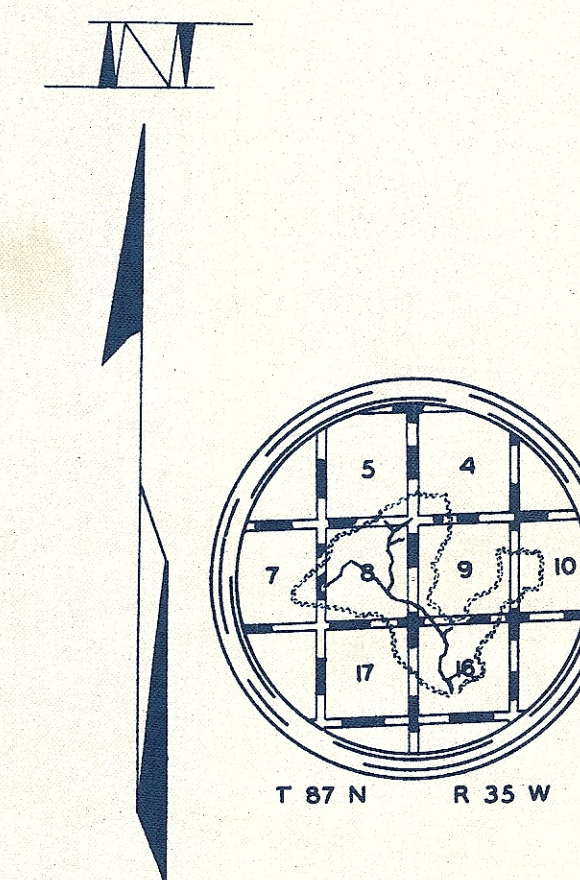

SEC. 4, 5, 7, 8, 9, 10, 16 & 17 - T 87 N R 35 W

JUNE, 1909

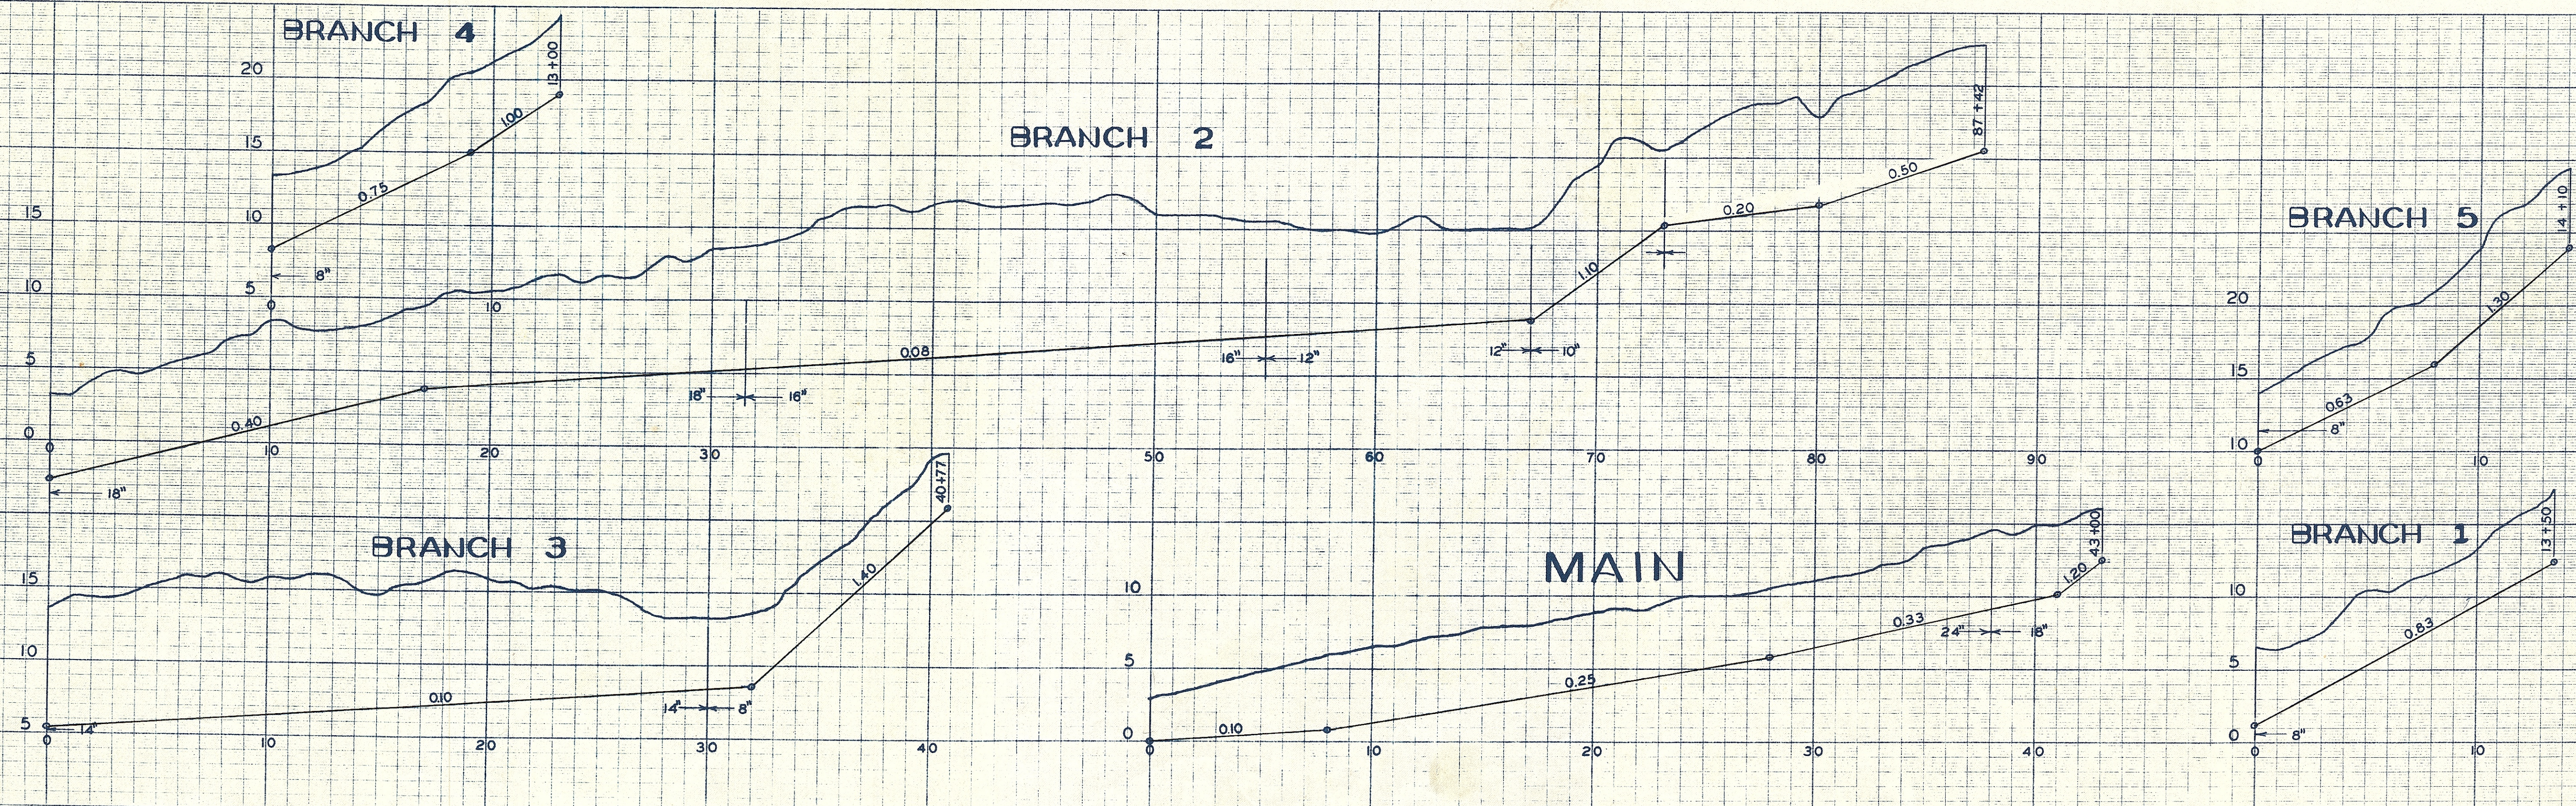

TRADE STANDARD MARK
EVALUATED BY
PROFILE PLATE 9 4 X 30
MADE IN U.S.A.

WHEEL & ROLLER CO.
NEW YORK

TRADE STANDARD MARK
EVALUATED BY
PROFILE PLATE 9 4 X 30
MADE IN U.S.A.

WHEEL & ROLLER CO.
NEW YORK