

PLAT



OF

D. D. NO. 34


SAC. CO.

CEDAR TWP. SEC. 10-11

JUNE 29 - 1910

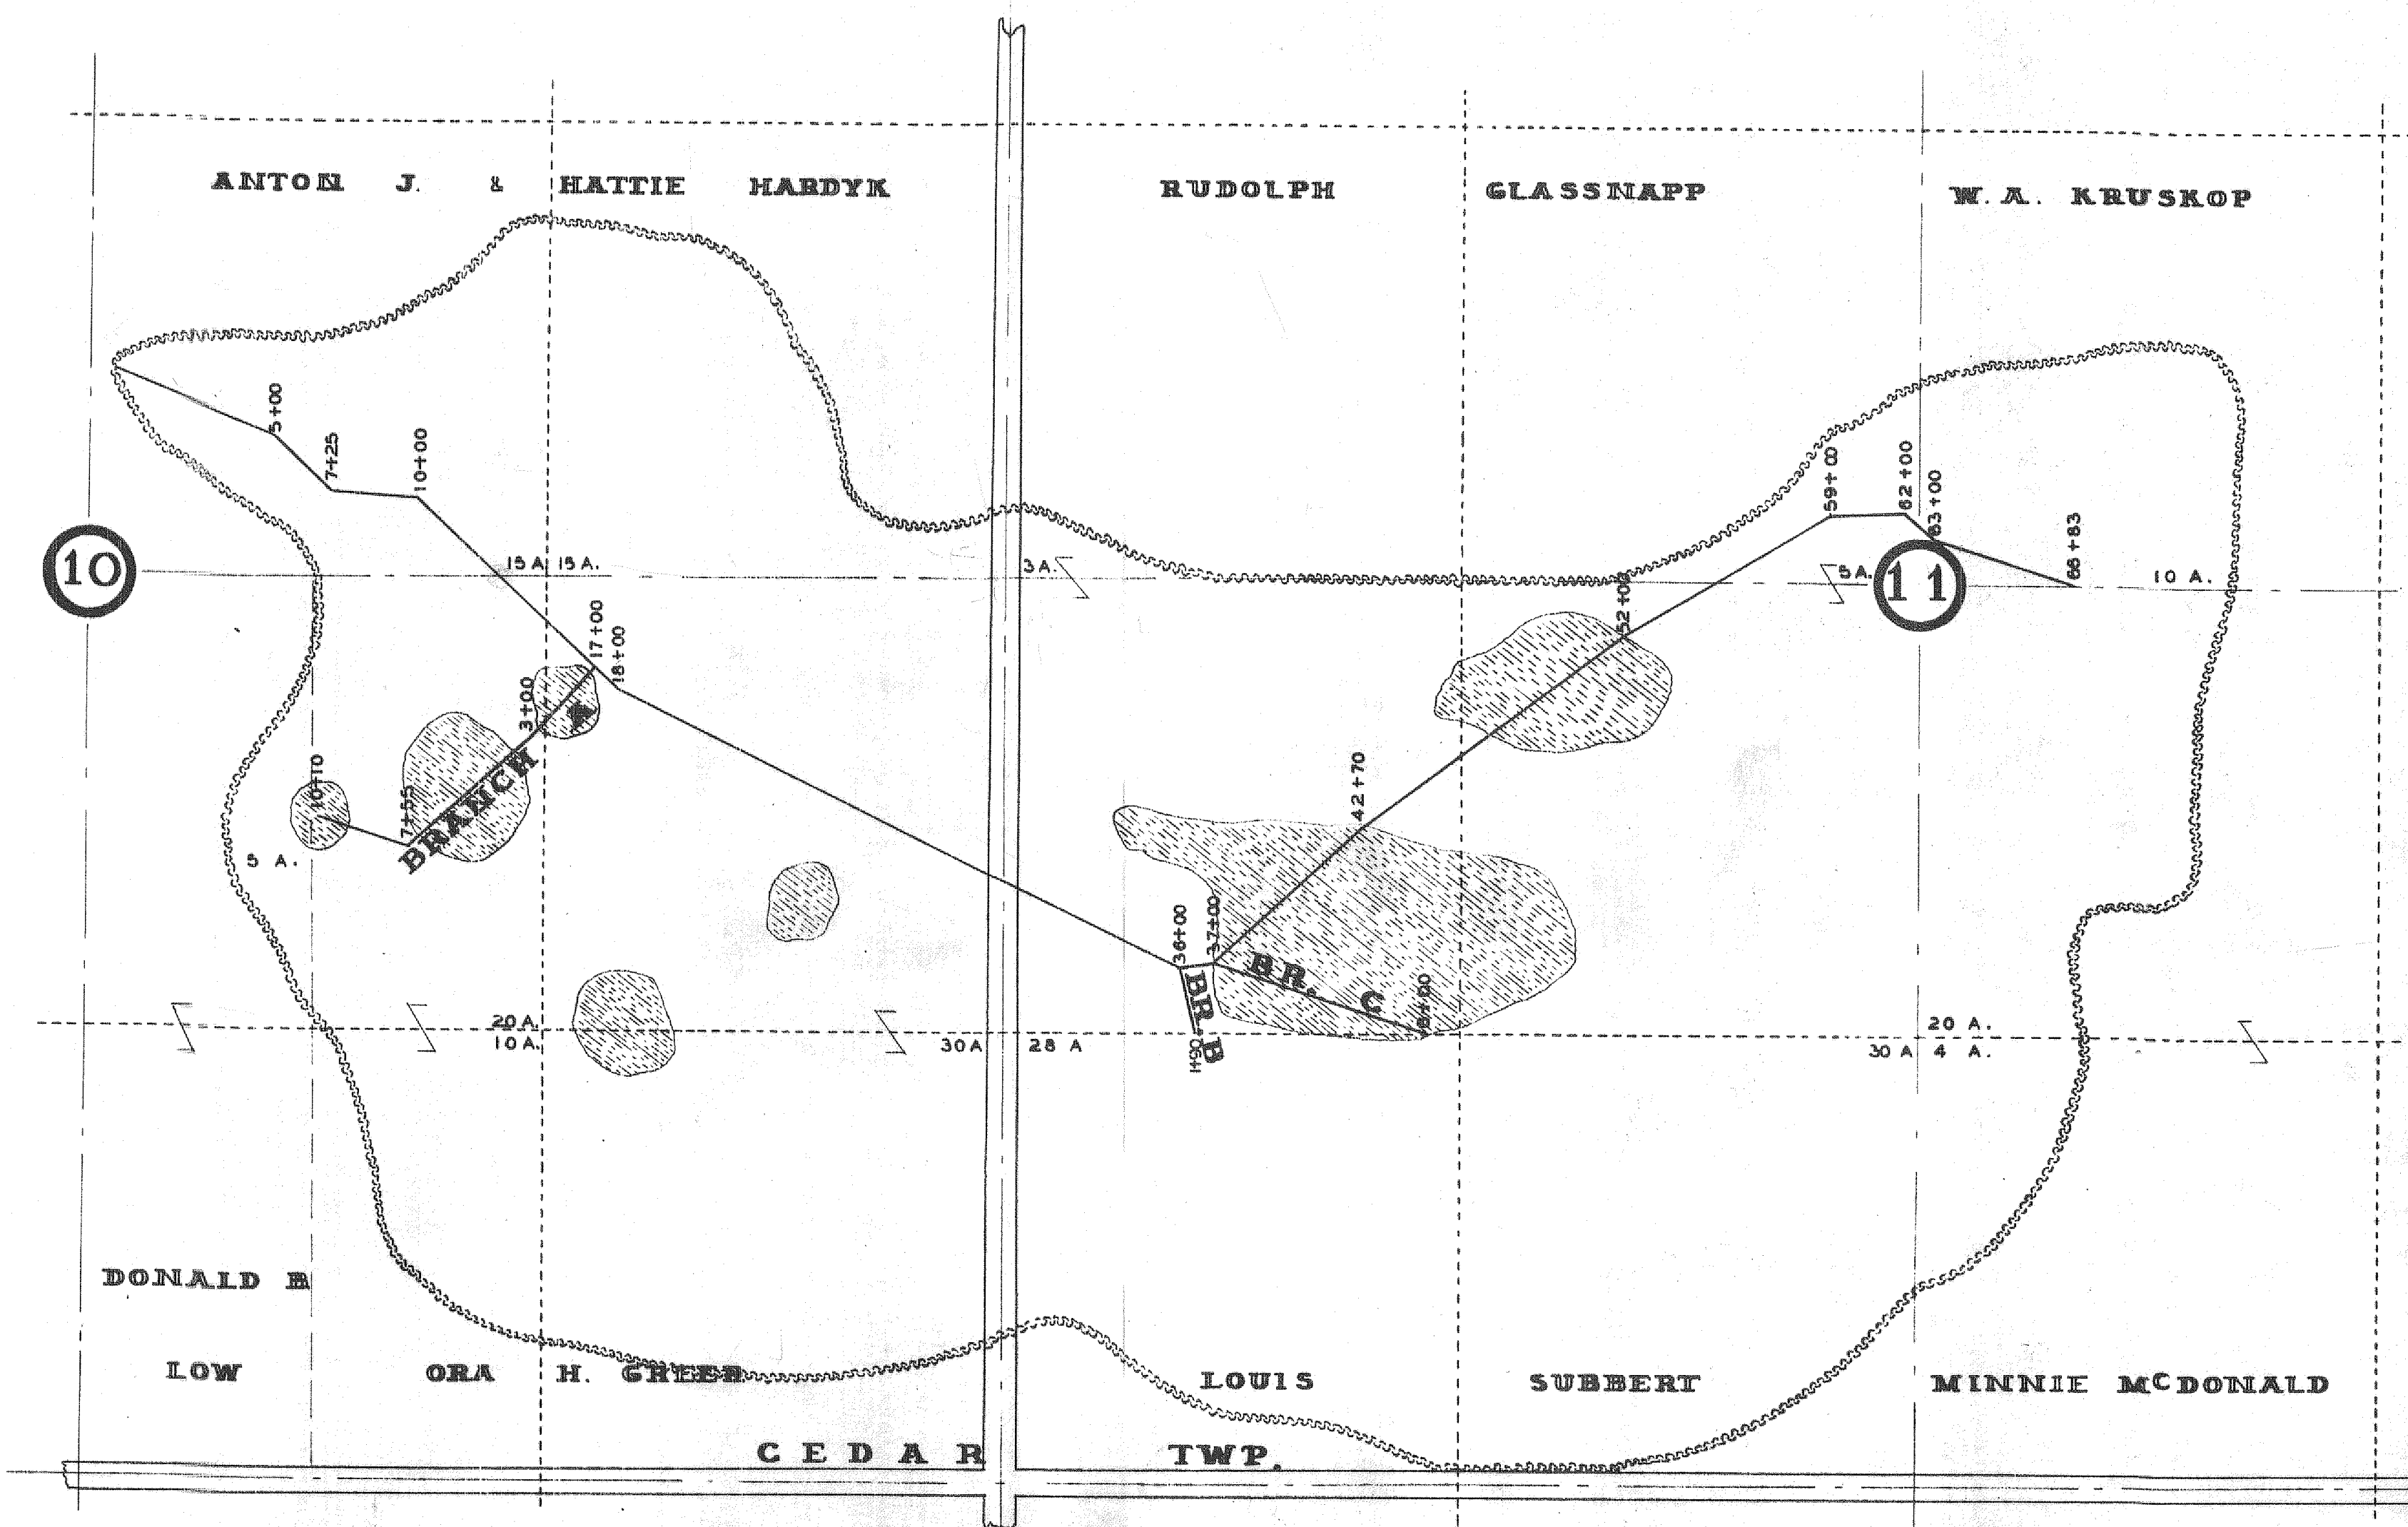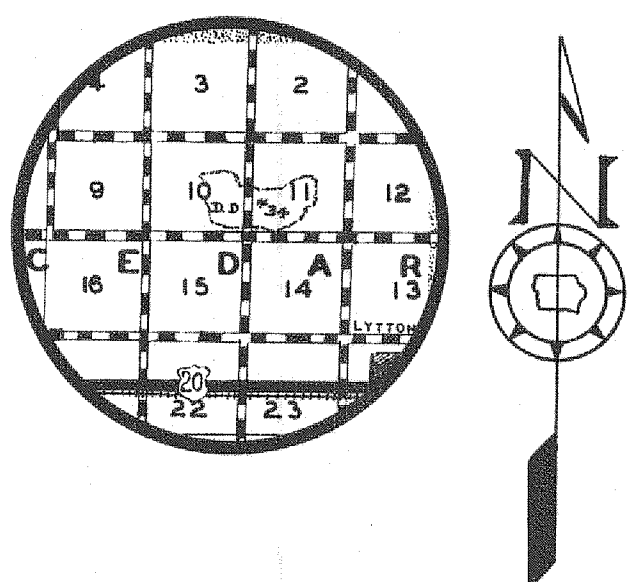

SYMBOLS

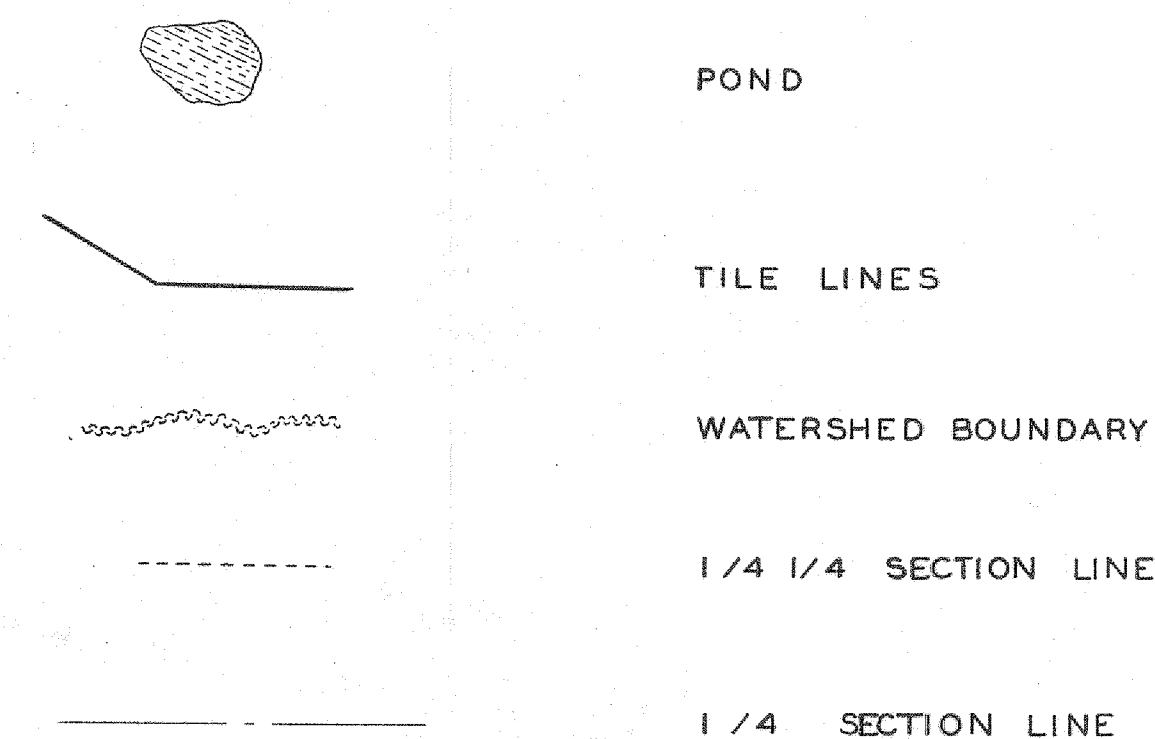

SCALE 1 INCH = 400 FEET

PROFILE OF D. D. NO. 34

SAC COUNTY

MAIN LINE

18" TILE	STA. 0 - 37	AV. D.P. 5.34
16" TILE	STA. 37 - 51	AV. D.P. 5.80
12" TILE	STA. 51 - 65	AV. D.P. 5.20
10" TILE	STA. 65 - 68+83	AV. D.P. 5.40

SCALE

1000 FEET

BR. A


12" TILE	STA. 0 - 5	AV. D.P. 5.03
6" TILE	STA. 5 - 10+10	AV. D.P. 5.33

BR. B

6" TILE	STA. 0 - 2	AV. D.P. 5.50
---------	------------	---------------

BR. C

12" TILE	STA. 0 - 8	AV. D.P. 5.55
----------	------------	---------------

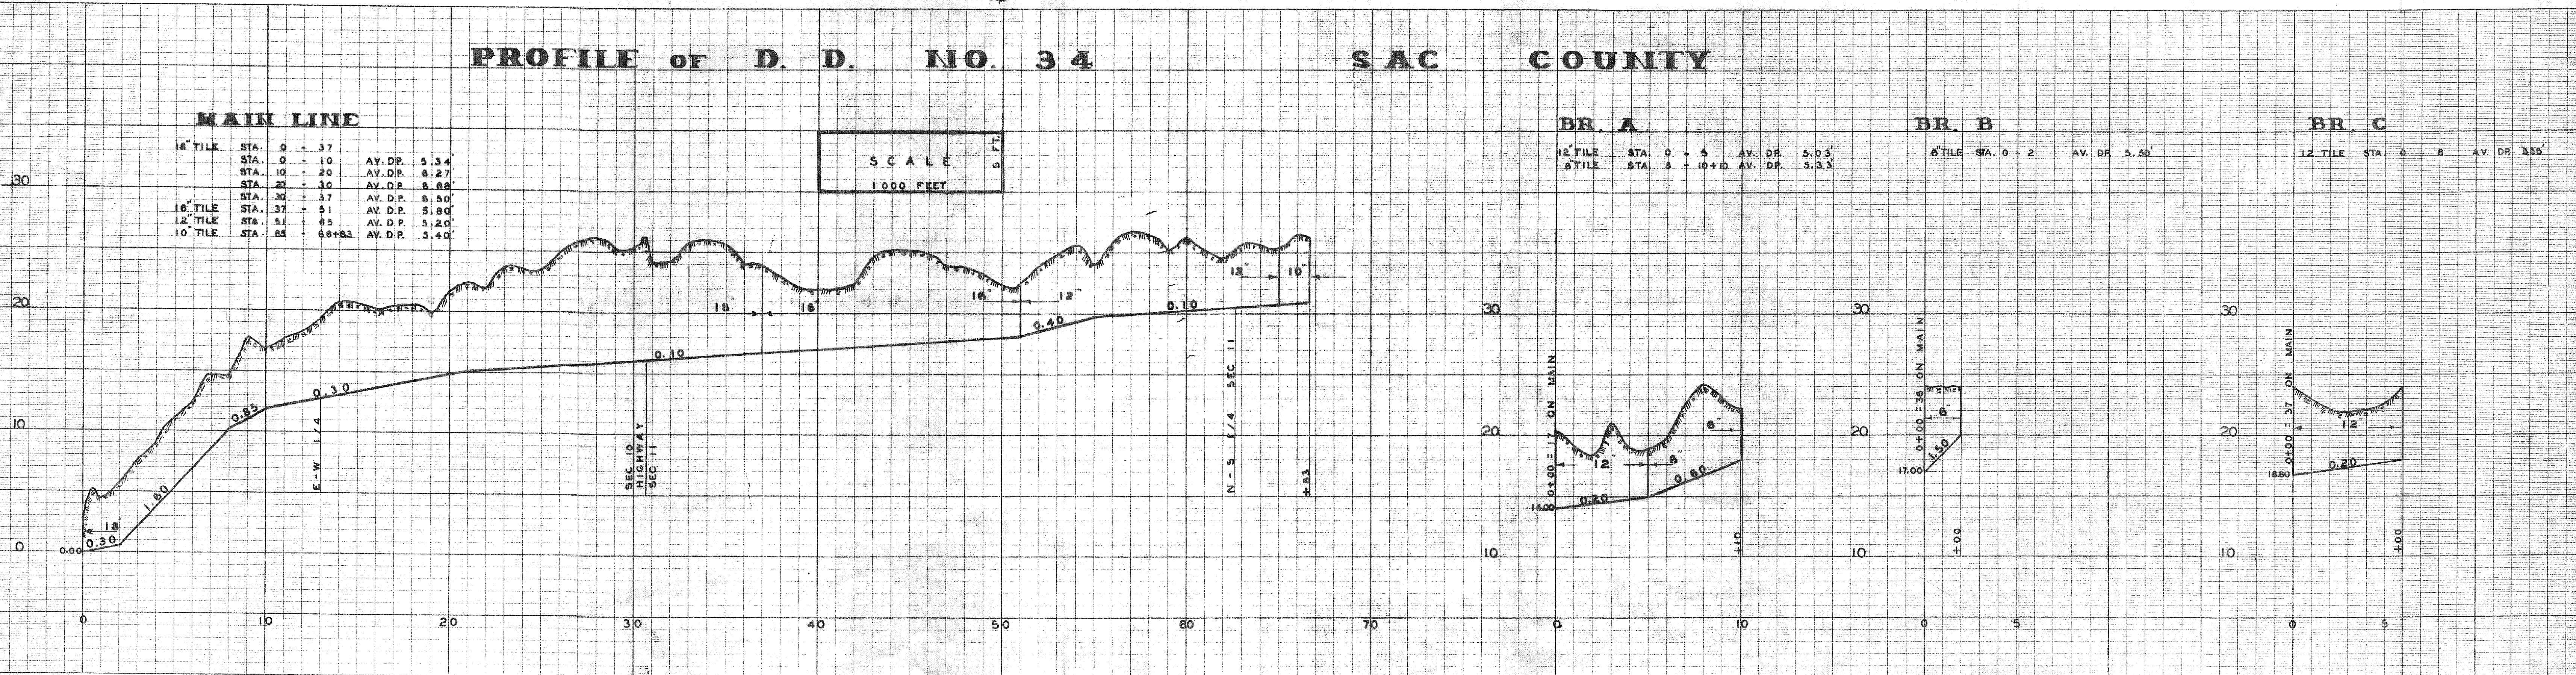

KEUFFEL & ESSER CO.
NEW YORK

TRADE STANDARD MARK
KEUFFEL & ESSER CO.
NEW YORK

KEUFFEL & ESSER CO.
NEW YORK

TRADE STANDARD MARK
KEUFFEL & ESSER CO.
NEW YORK