





DRAINAGE-DISTRICT-NO.49
SECTION - 34-DELAWARE-TWP.
T89N-R36W-SAC COUNTY,IOWA
DECEMBER-1913


● POND
 — TILE
 - - - - - WATER SHED

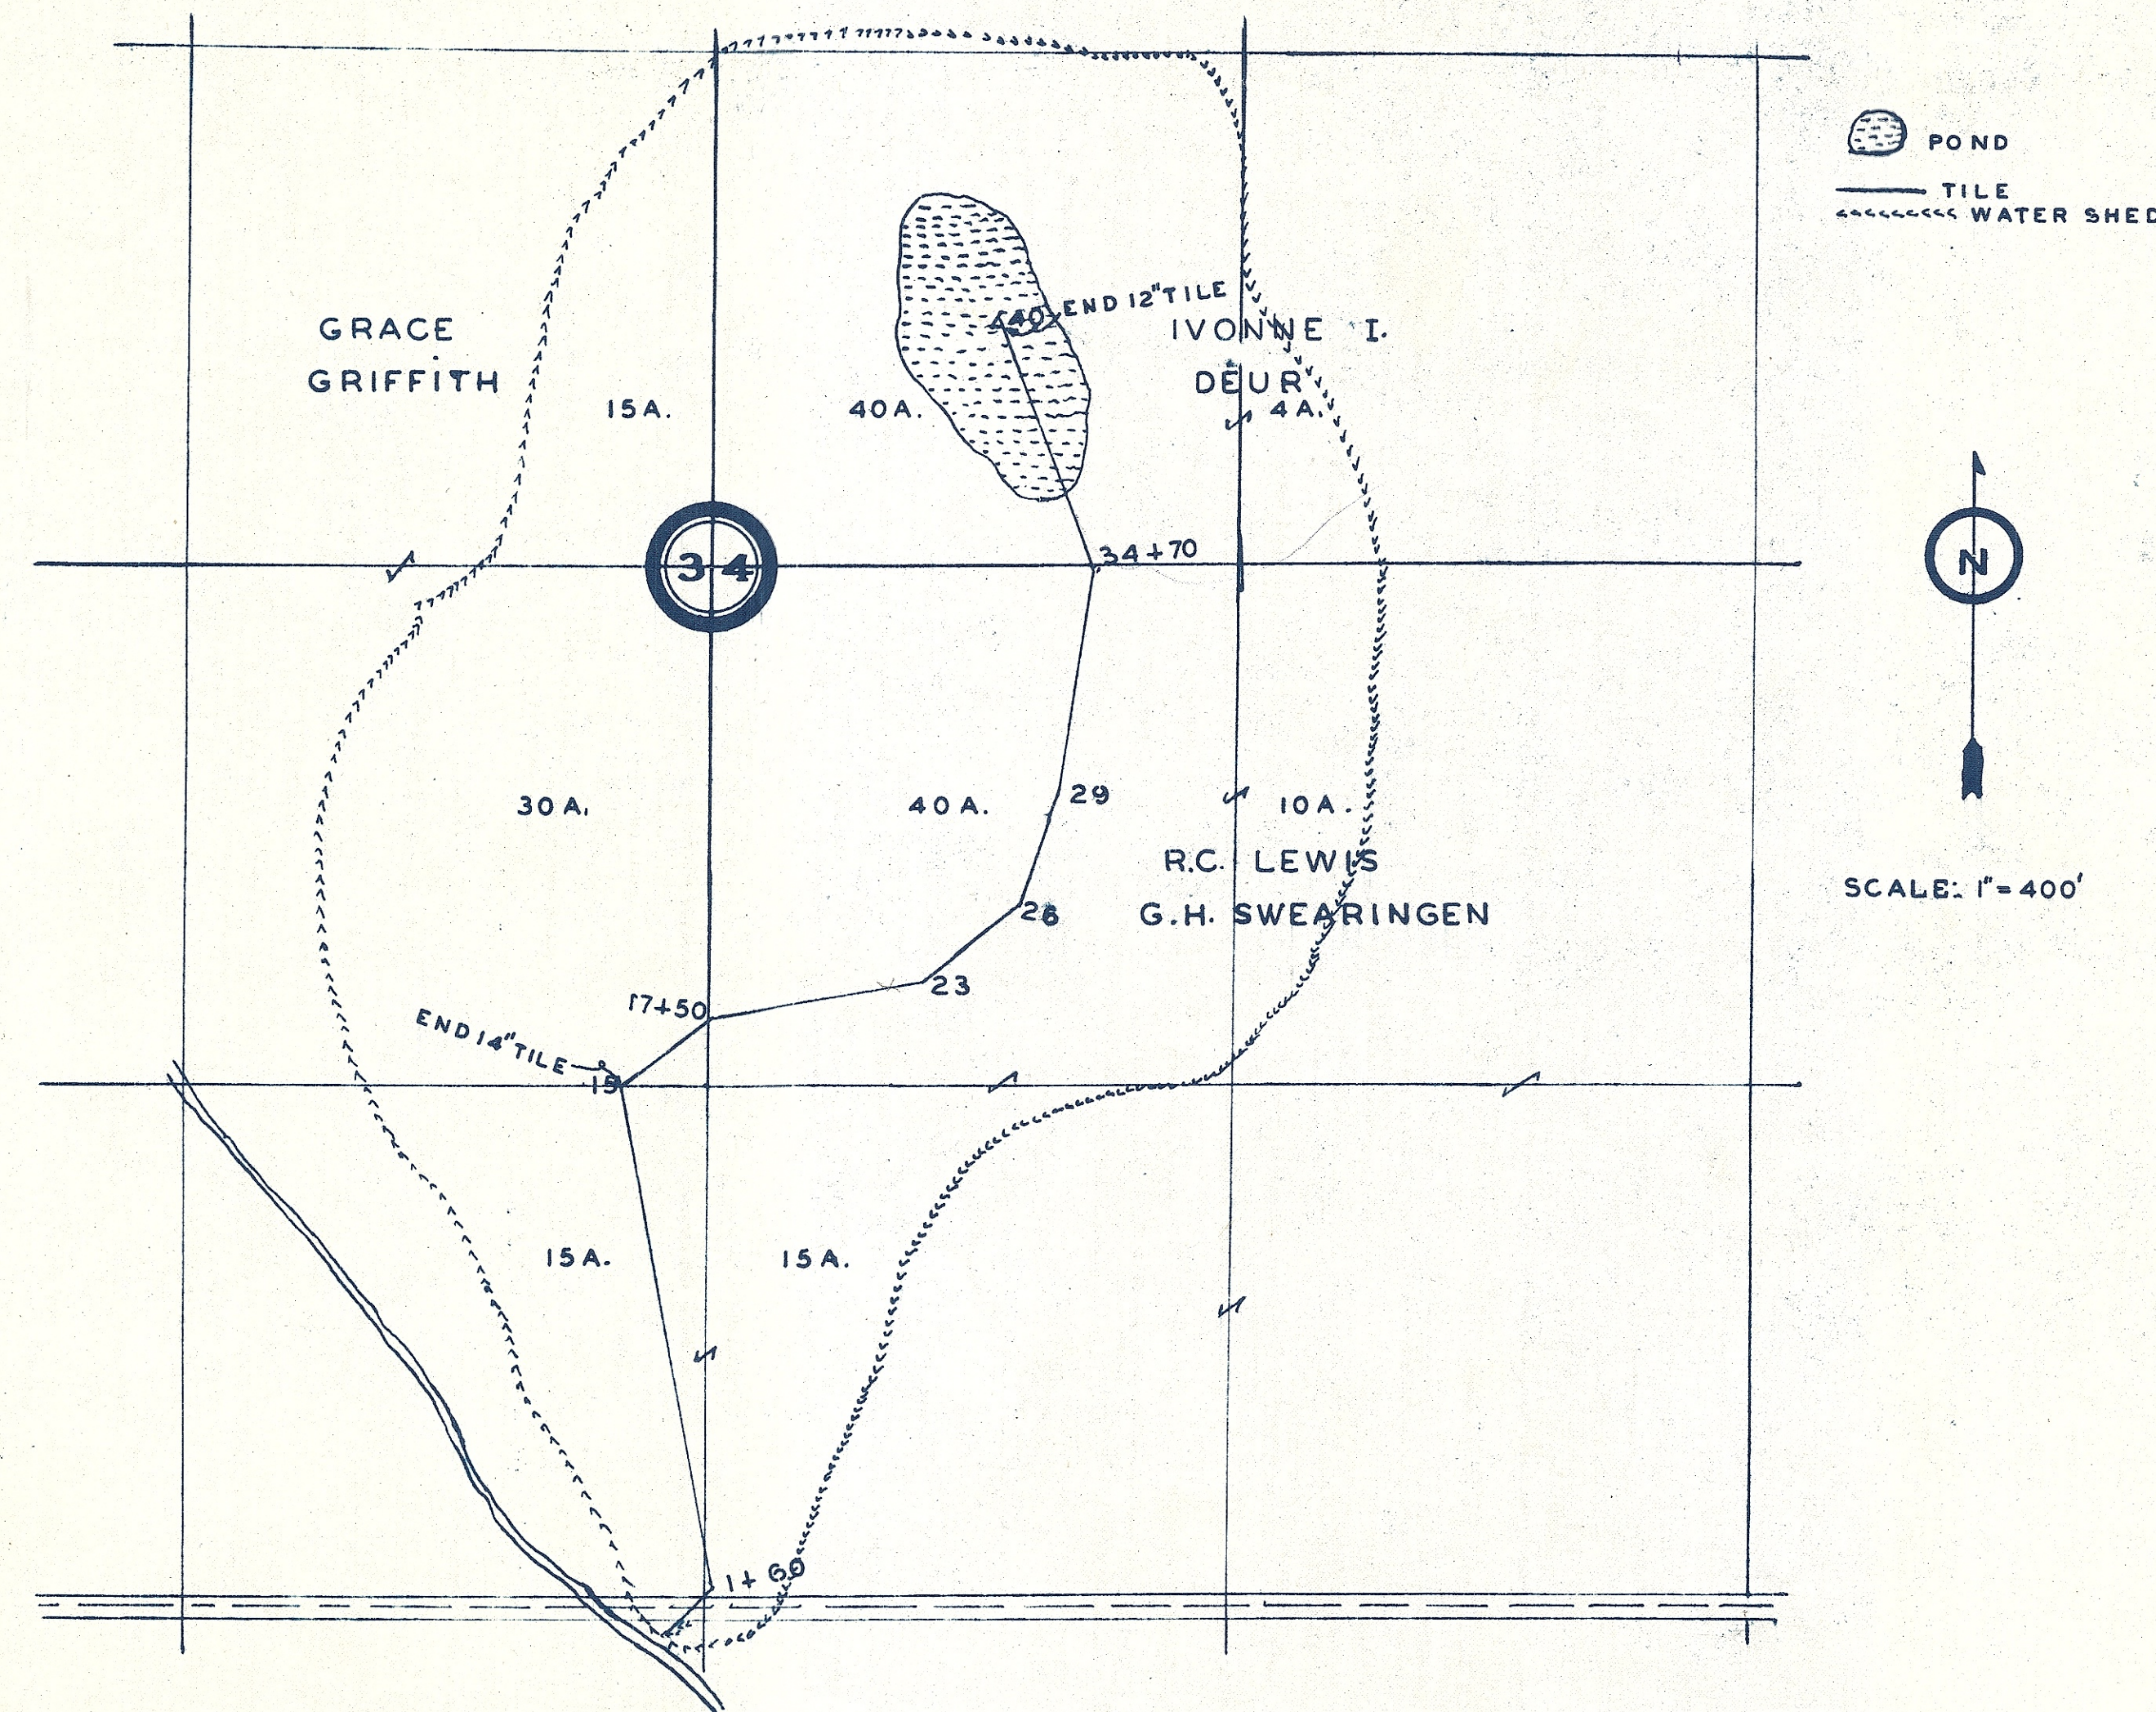

SCALE: 1"=400'

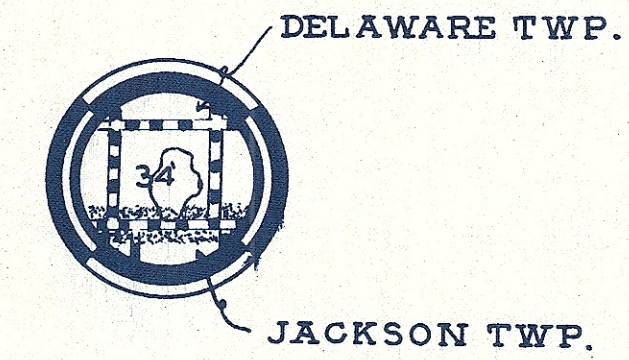

10.00'
 SCALE
 10.00'

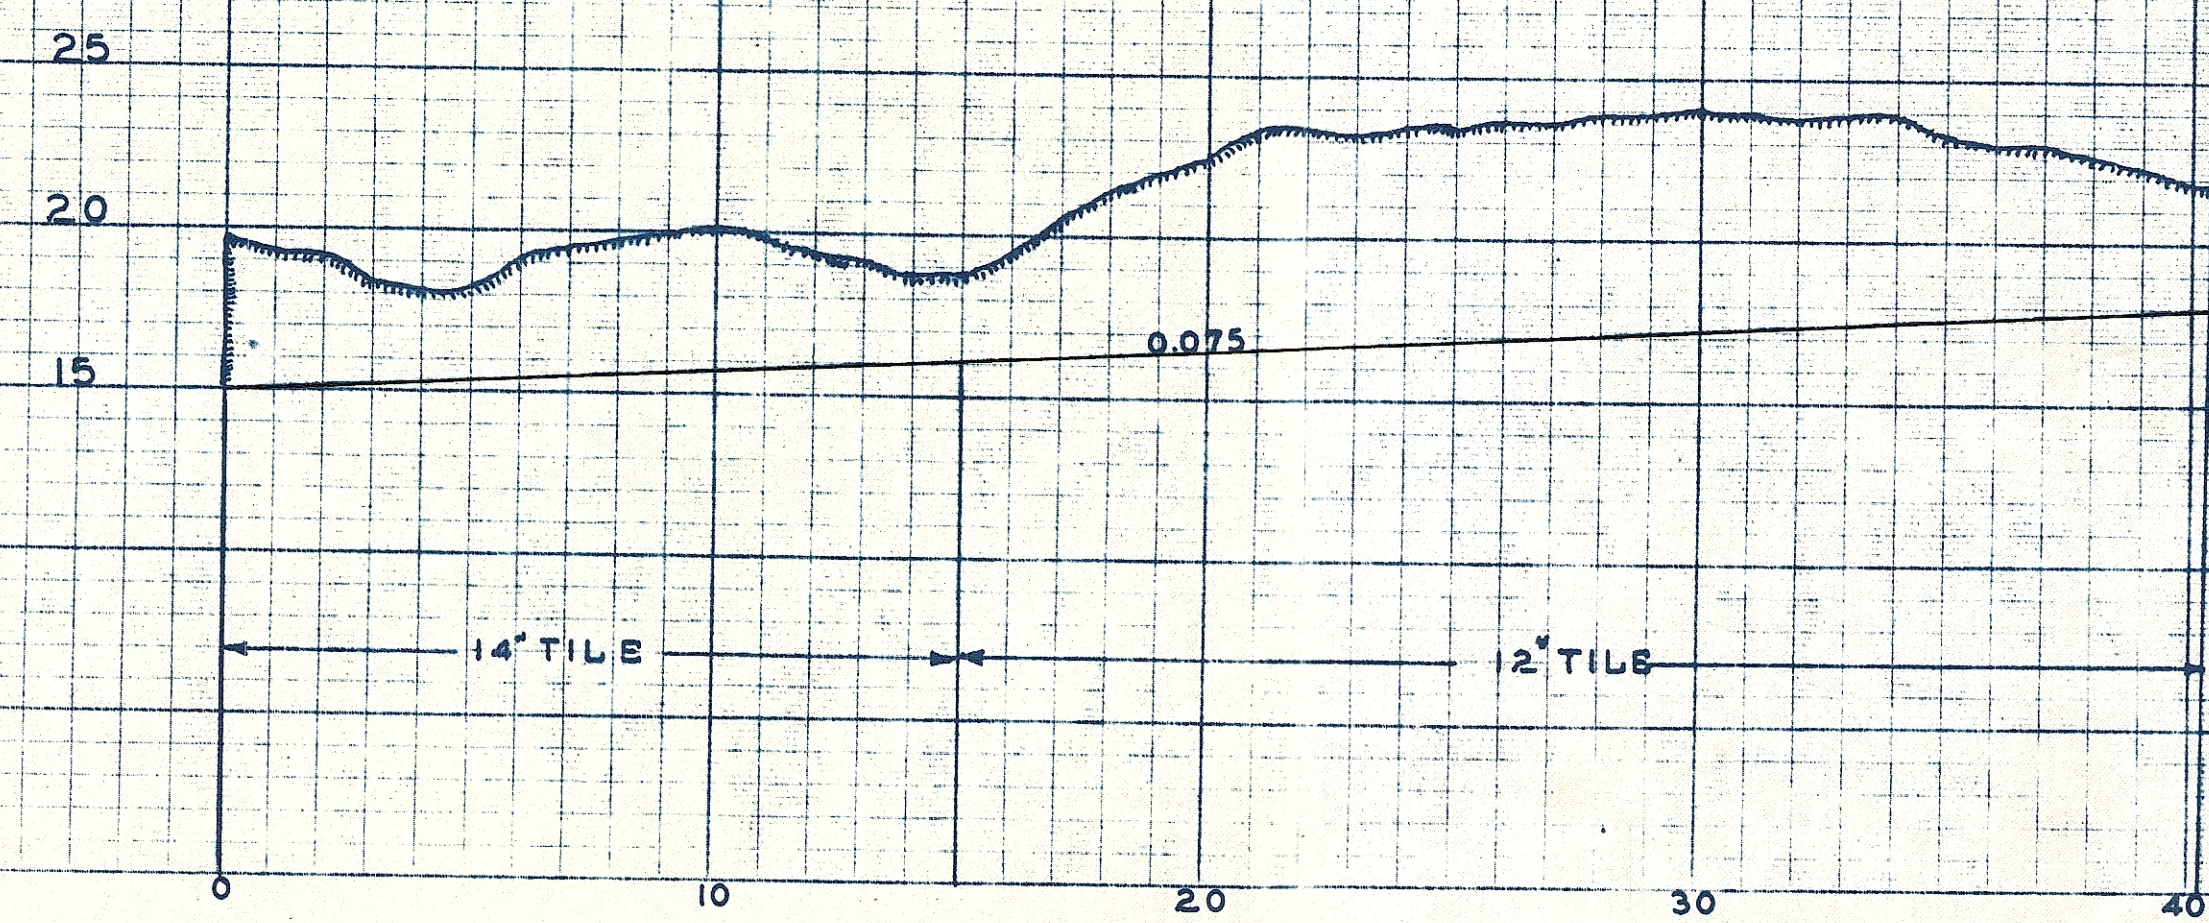

KEUFFEL & ESSER CO.
 NEW YORK

TRADE STANDARD MARK
 KEUFFEL & ESSER CO.
 PROFILE PLATE B 4 X 30
 MADE IN U.S.A.

KEUFFEL & ESSER CO.
 NEW YORK

TRADE STANDARD MARK
 KEUFFEL & ESSER CO.
 PROFILE PLATE B 4 X 30
 MADE IN U.S.A.

KEUFFEL & ESSER CO.
 NEW YORK