


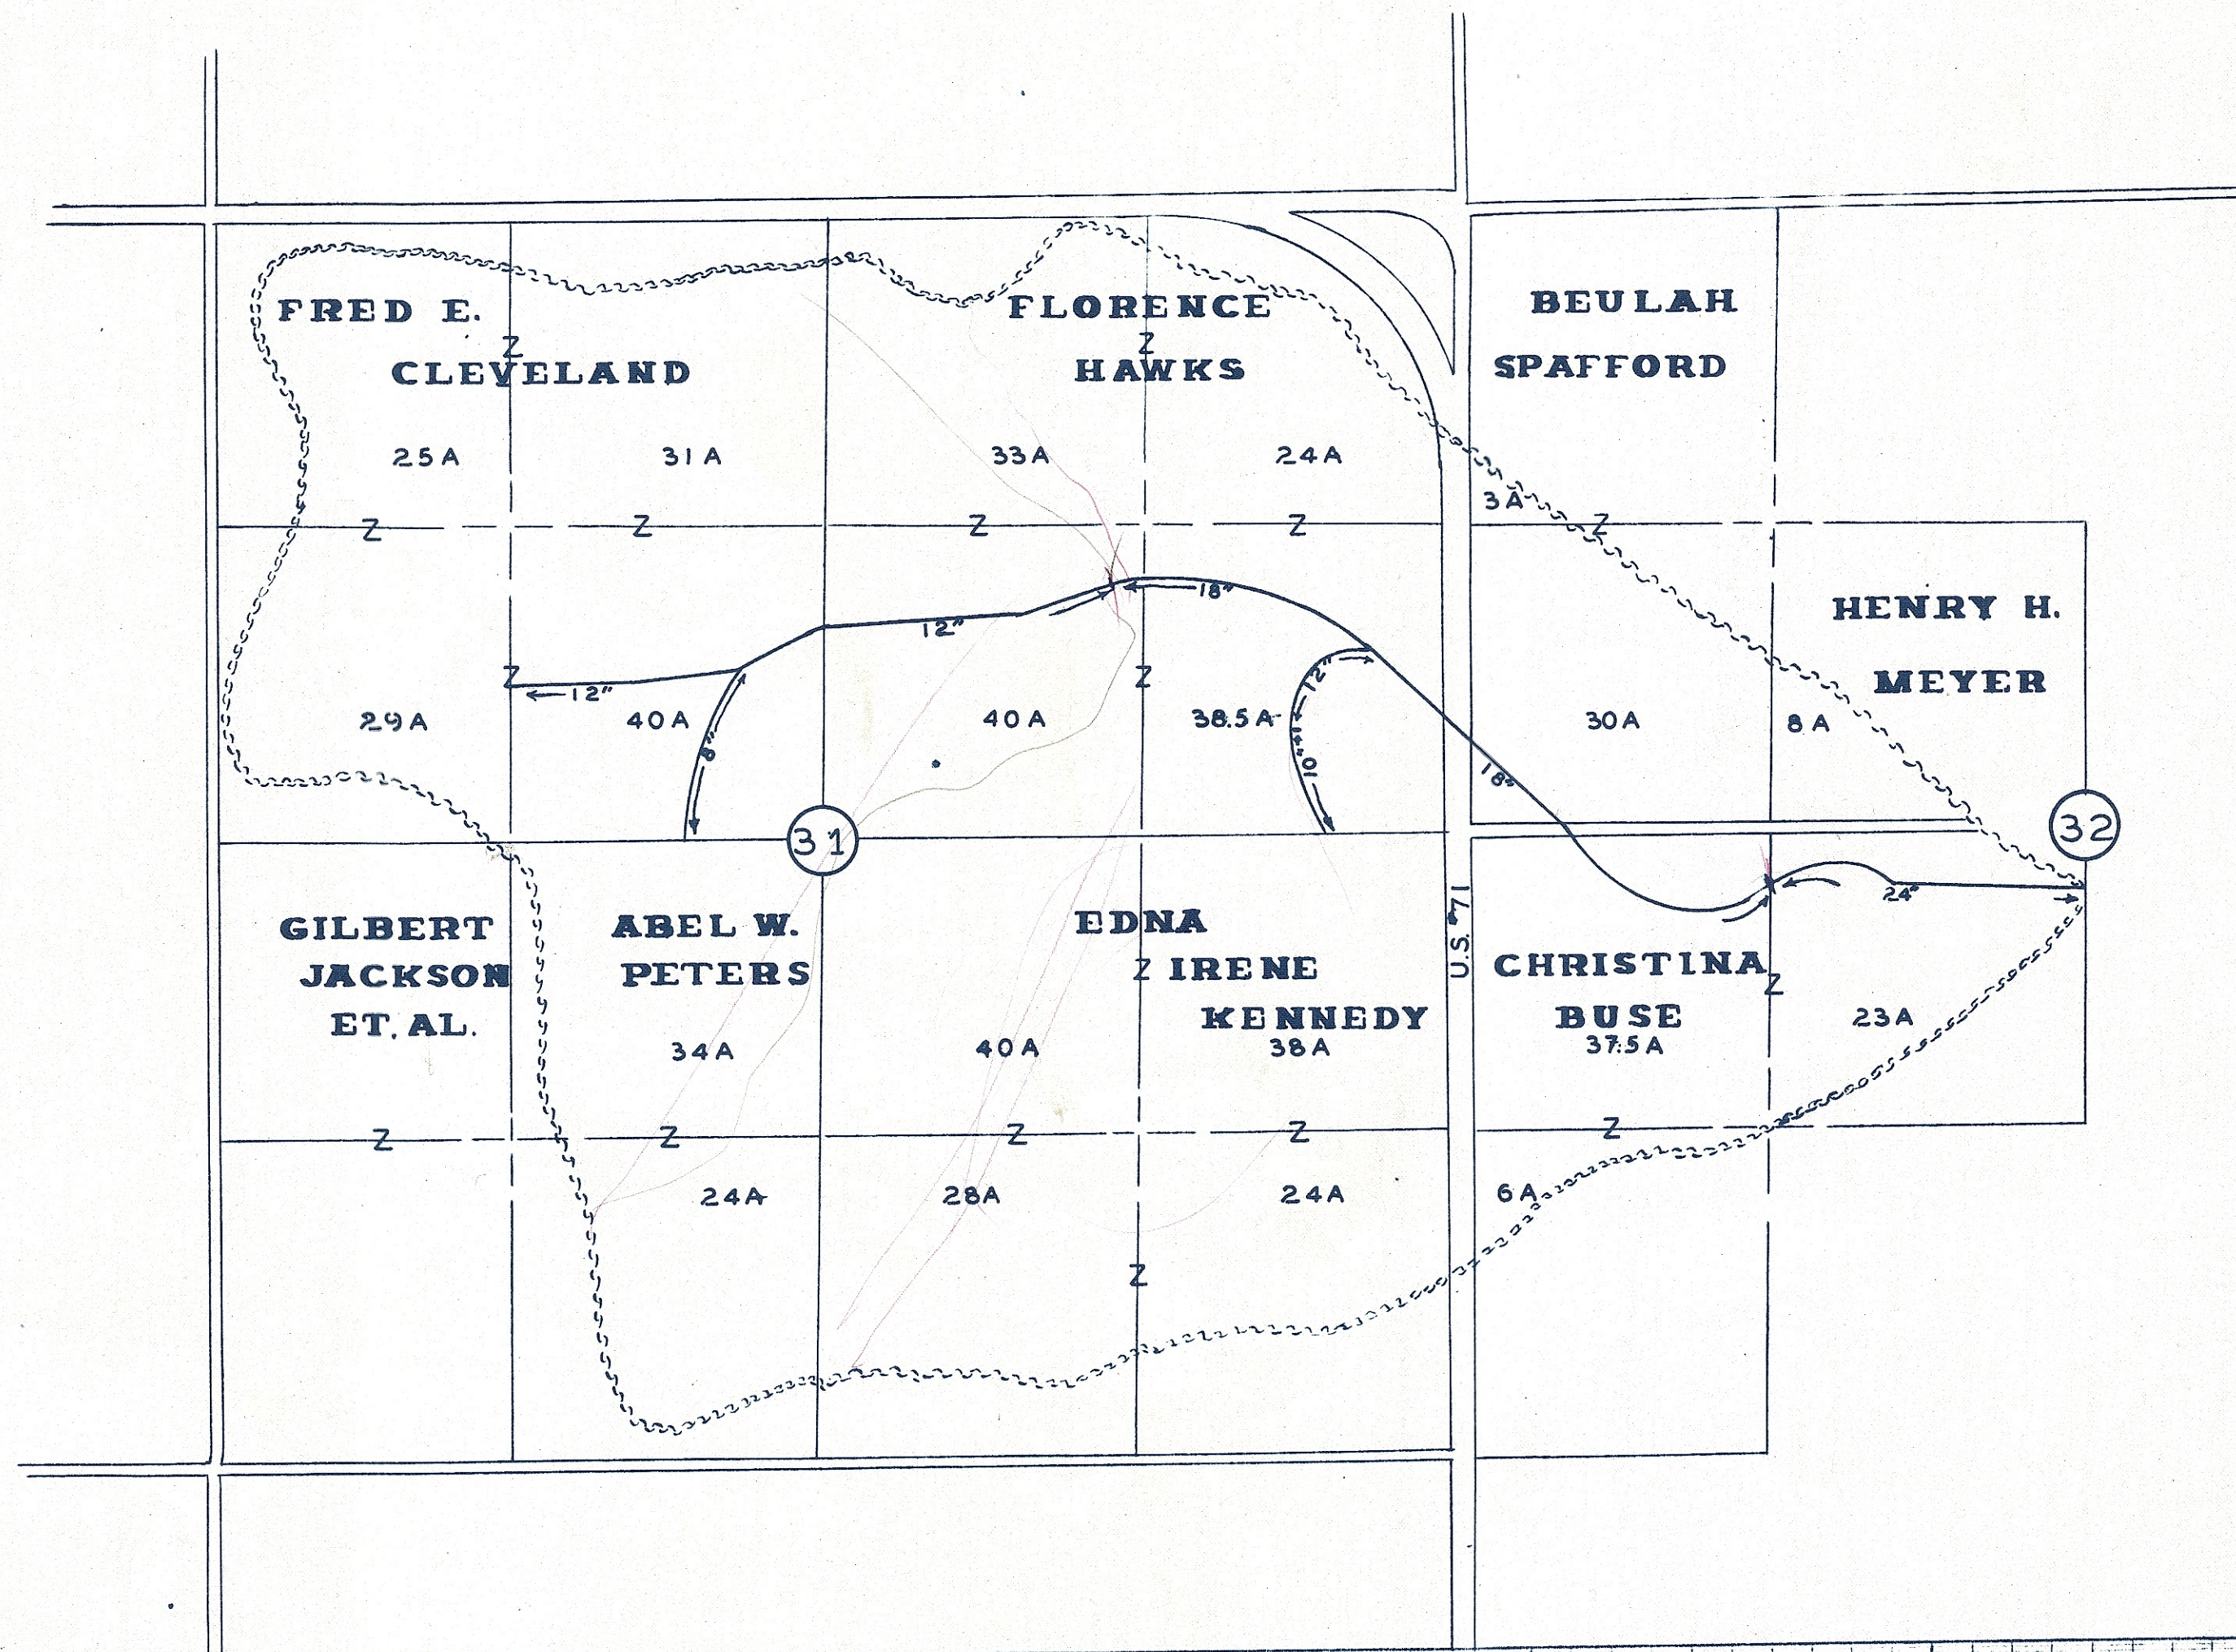

**DRAINAGE
DISTRICT
NO-85
COON VALLEY TWP.
SEC-31,32
SAC COUNTY
SCALE: 1"=660'
OCTOBER, 1947**

