



**DRAINAGE
DISTRICT
NO. 87
COON VALLEY TWP.
SEC. 20, 21, 28.
SAC COUNTY**
SCALE: 1" = 500'
JUNE, 1929
W.C. OTTO-ENGR. CO.
SAC CITY, IOWA

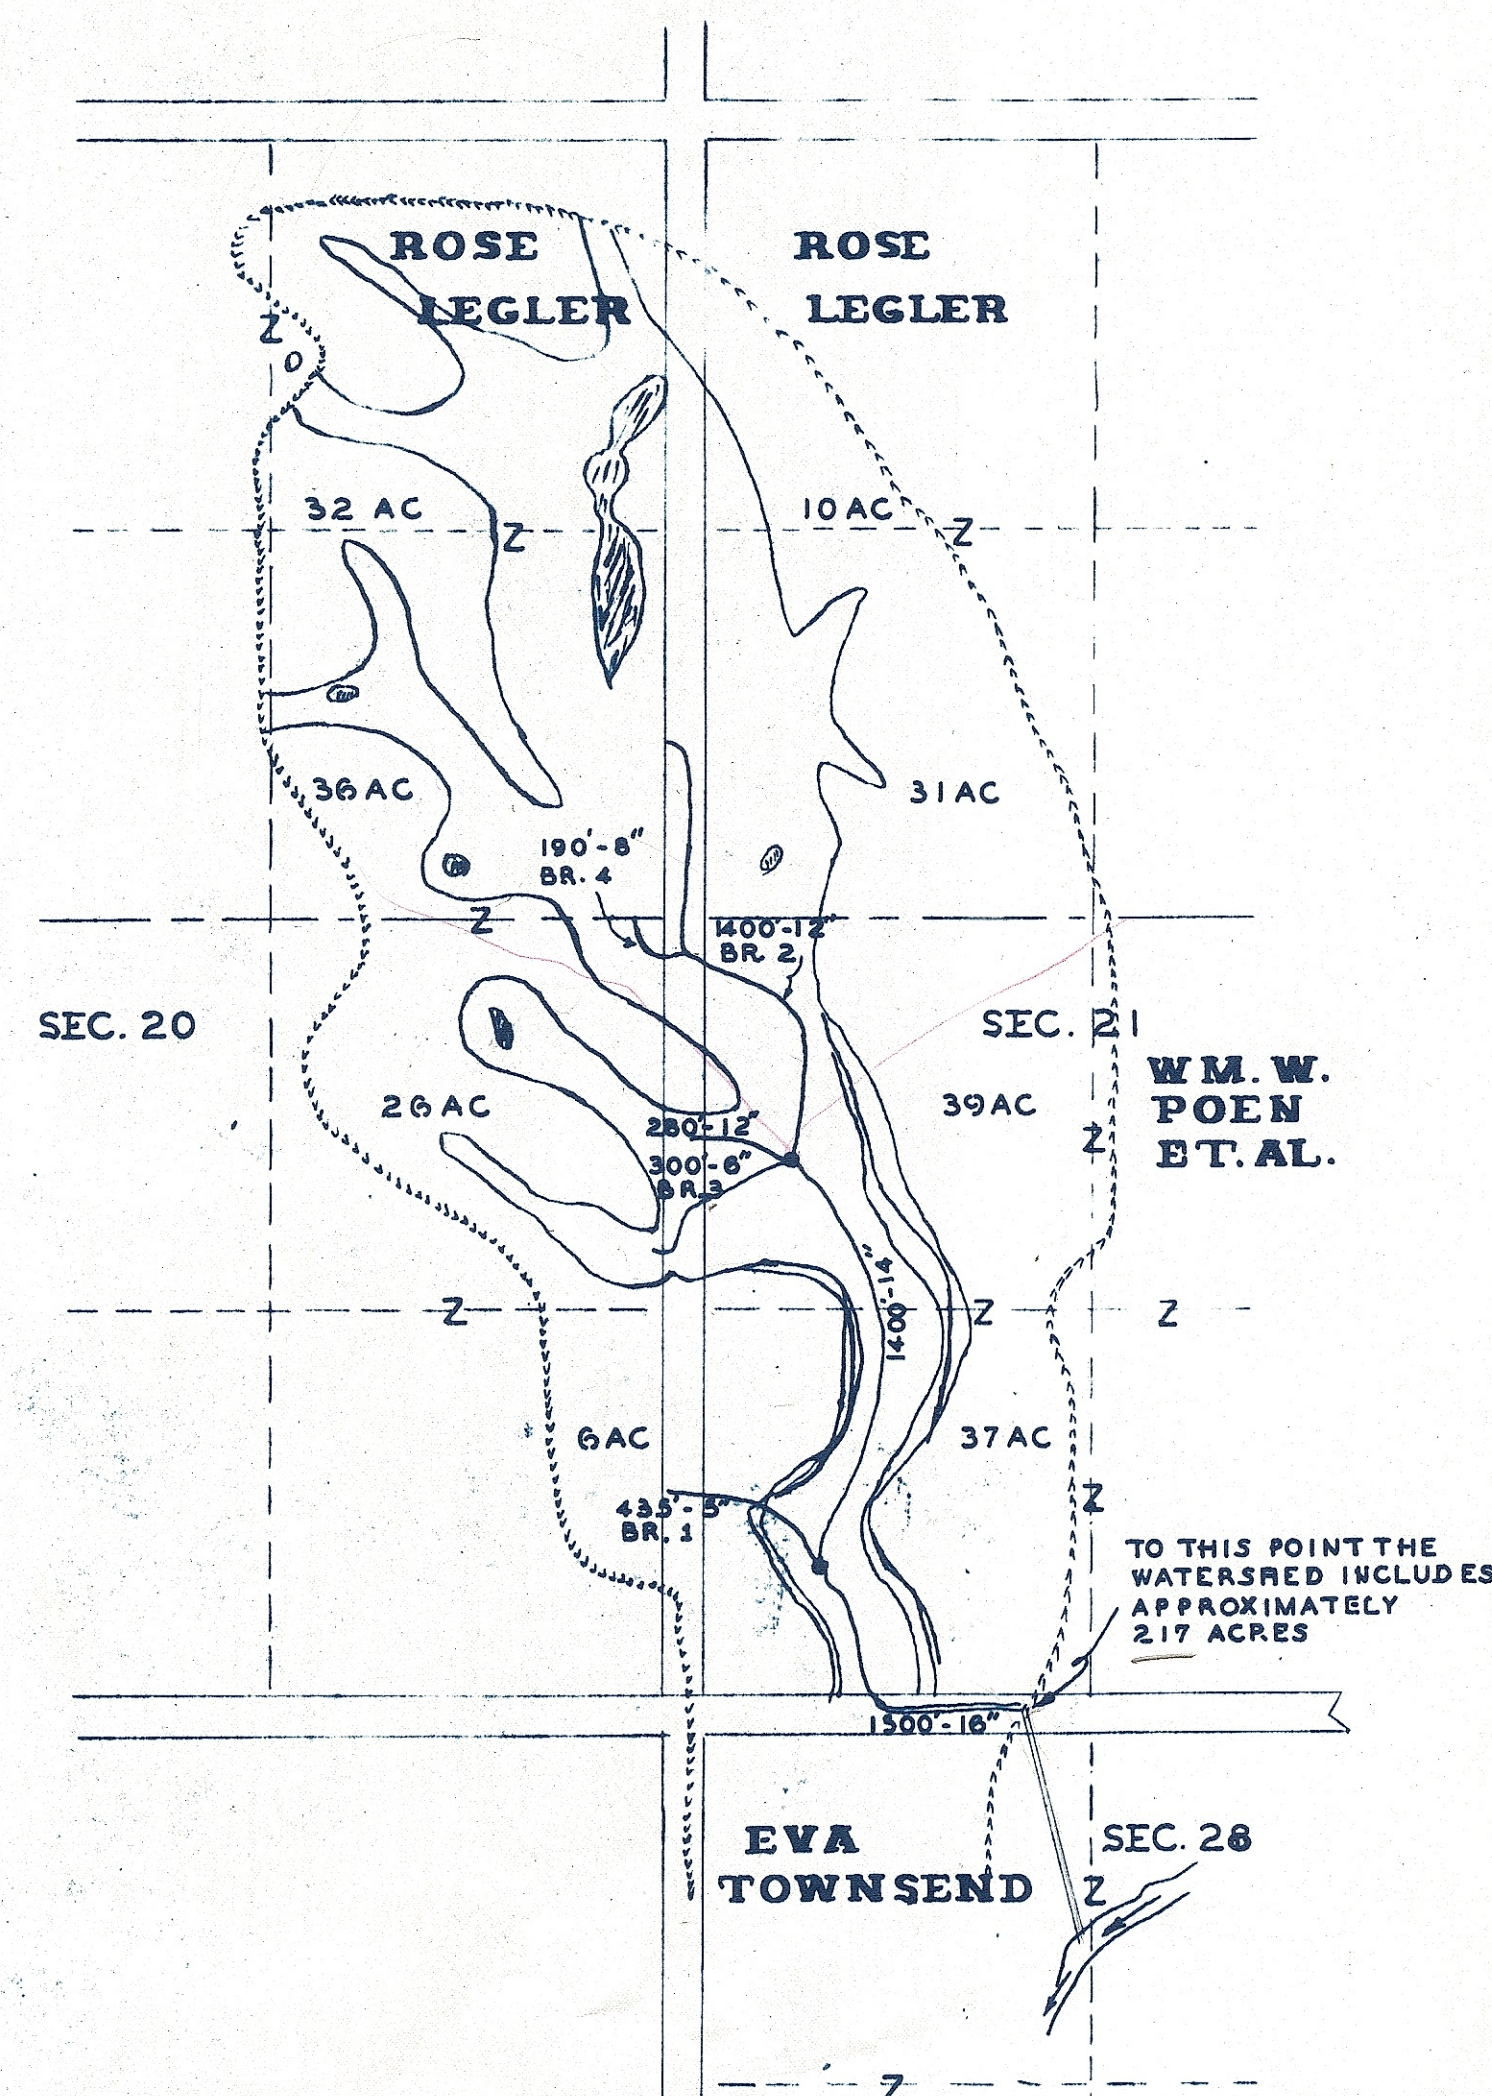


LEGEND

MAIN - 1500' - 16"
" - 1400' - 14"
" - 280' - 12"
BR 1 - 435' - 5"
BR 2 - 1400' - 12"
BR 3 - 300' - 6"
BR 4 - 190' - 8"

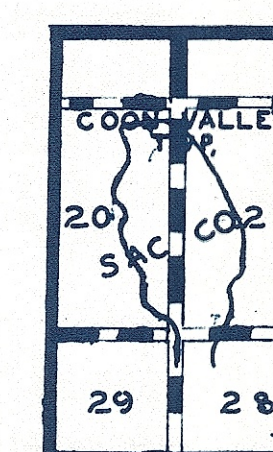

**PROFILE
DD #87
JUNE 1929**

SCALE
500'

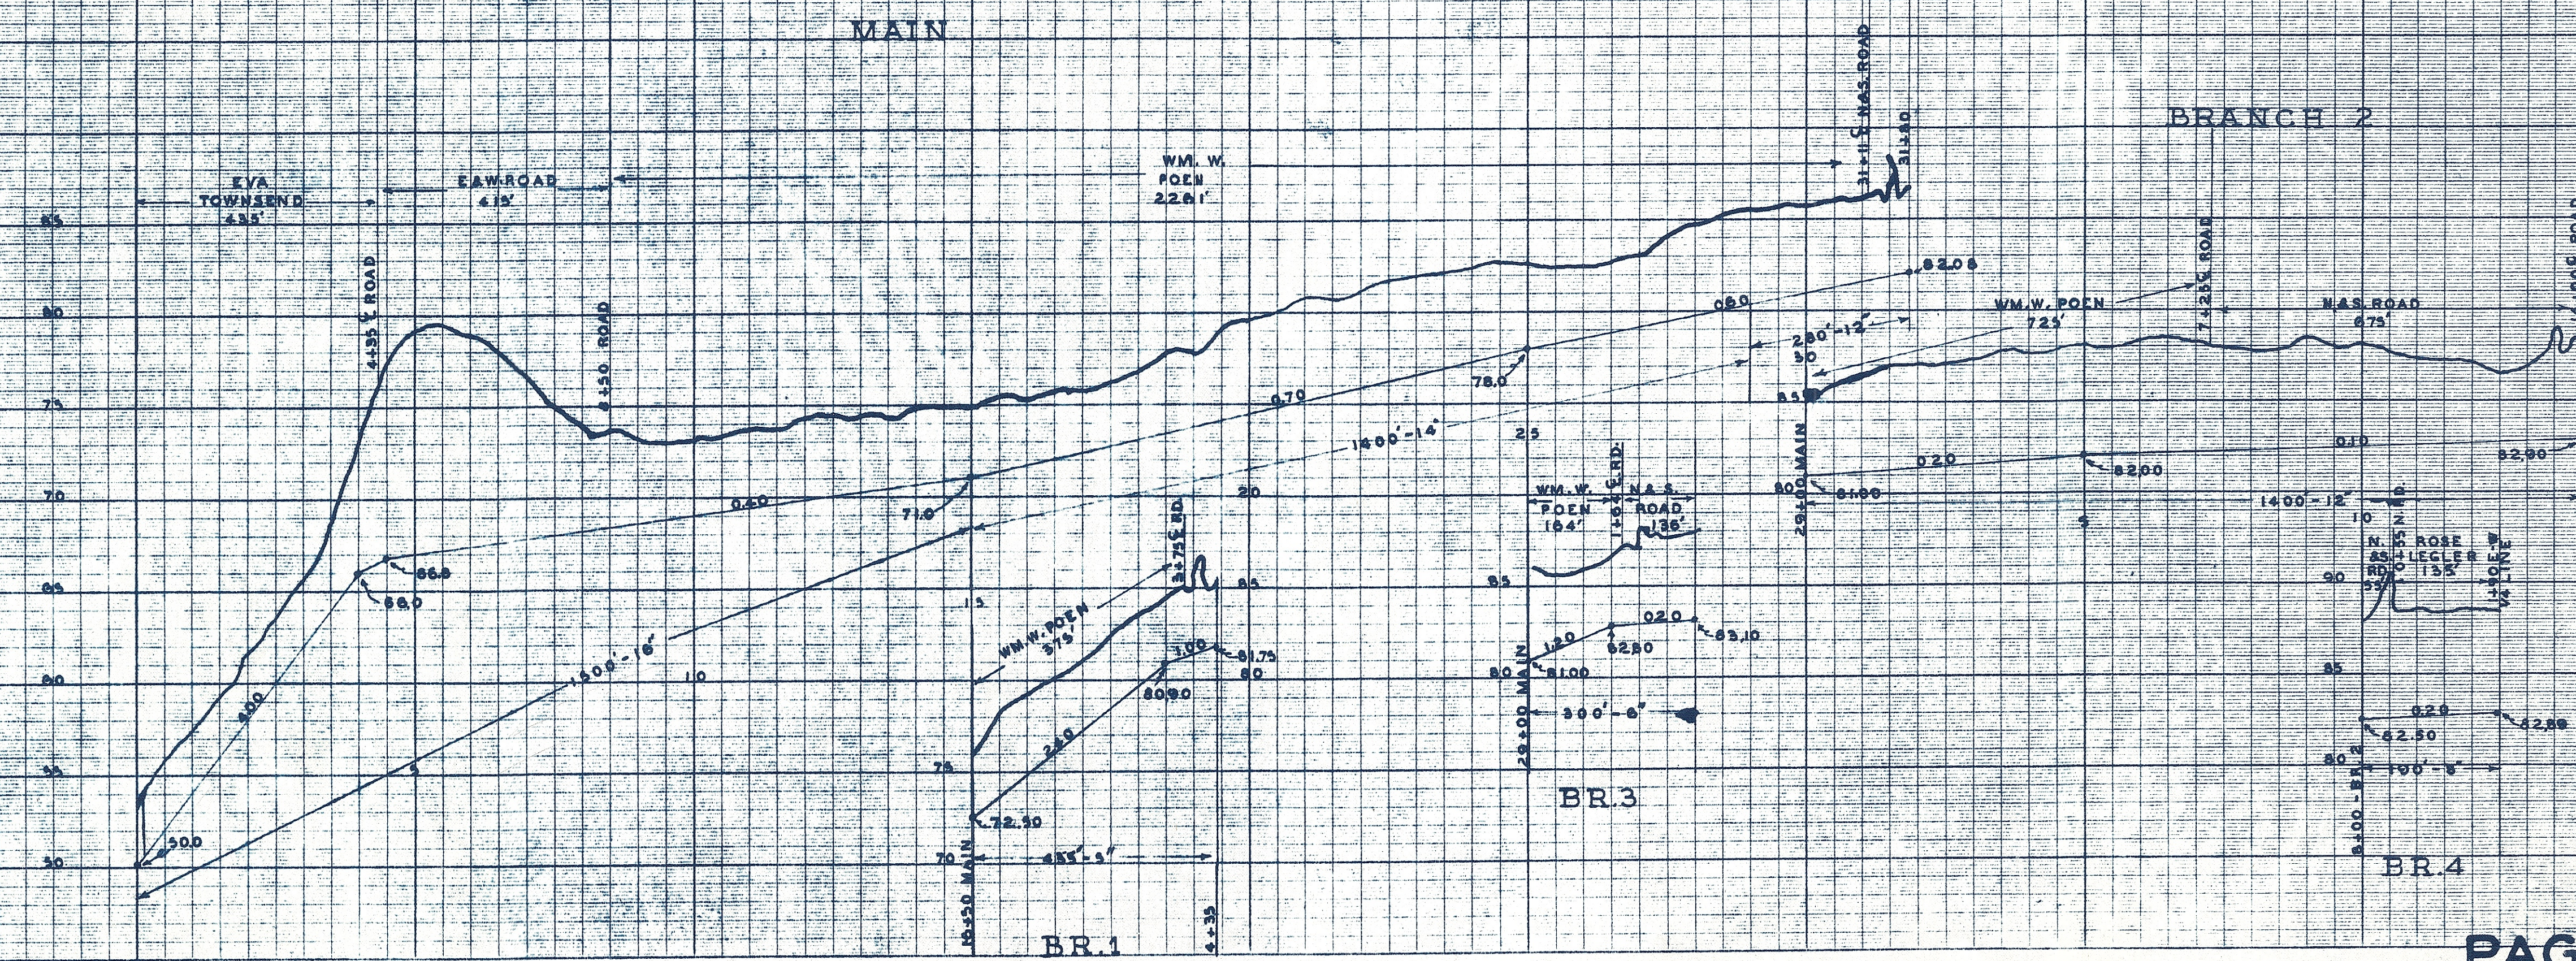

TRADE STANDARD MARK
REPLACES PAT. OFF.
PROFILE PLATE B 4 X 30
100% RAG PAPER
MADE IN U.S.A.

KEUFFEL & ESSER CO.
NEW YORK

TRADE STANDARD MARK
REPLACES PAT. OFF.
PROFILE PLATE B 4 X 30
100% RAG PAPER
MADE IN U.S.A.

KEUFFEL & ESSER CO.
NEW YORK

PAGE - 198

*Orig. done 1918.56
Platt - 196
dd #87 - C.V. 207*

DD 87 SAC