
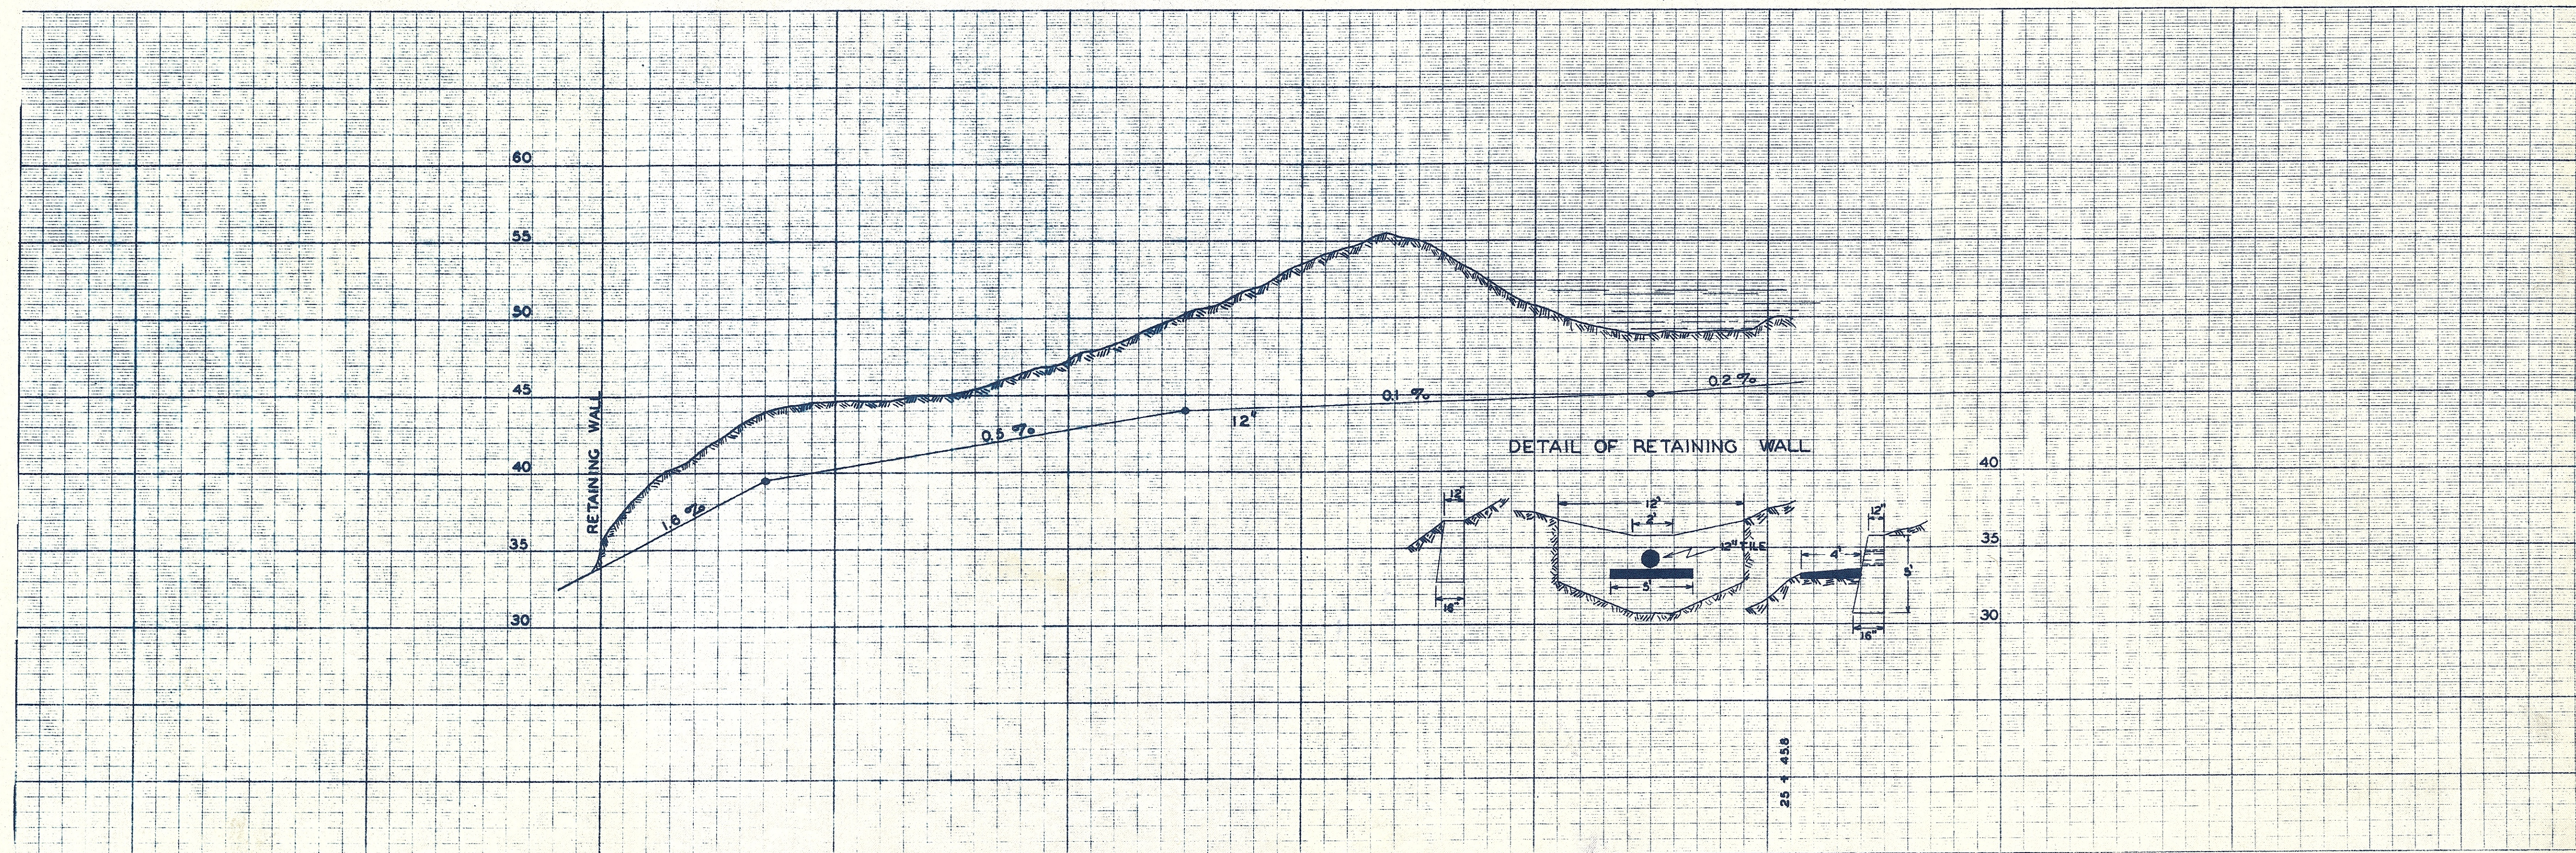
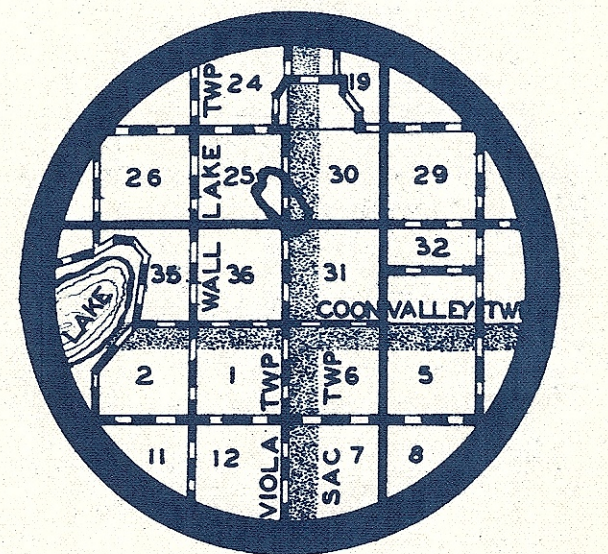


DRAINAGE DISTRICT-NO. 8 SAC COUNTY, IOWA

SEC. 25-36 T-87-N R-36-W
SEC. 30-31 T-87-N R-35-W

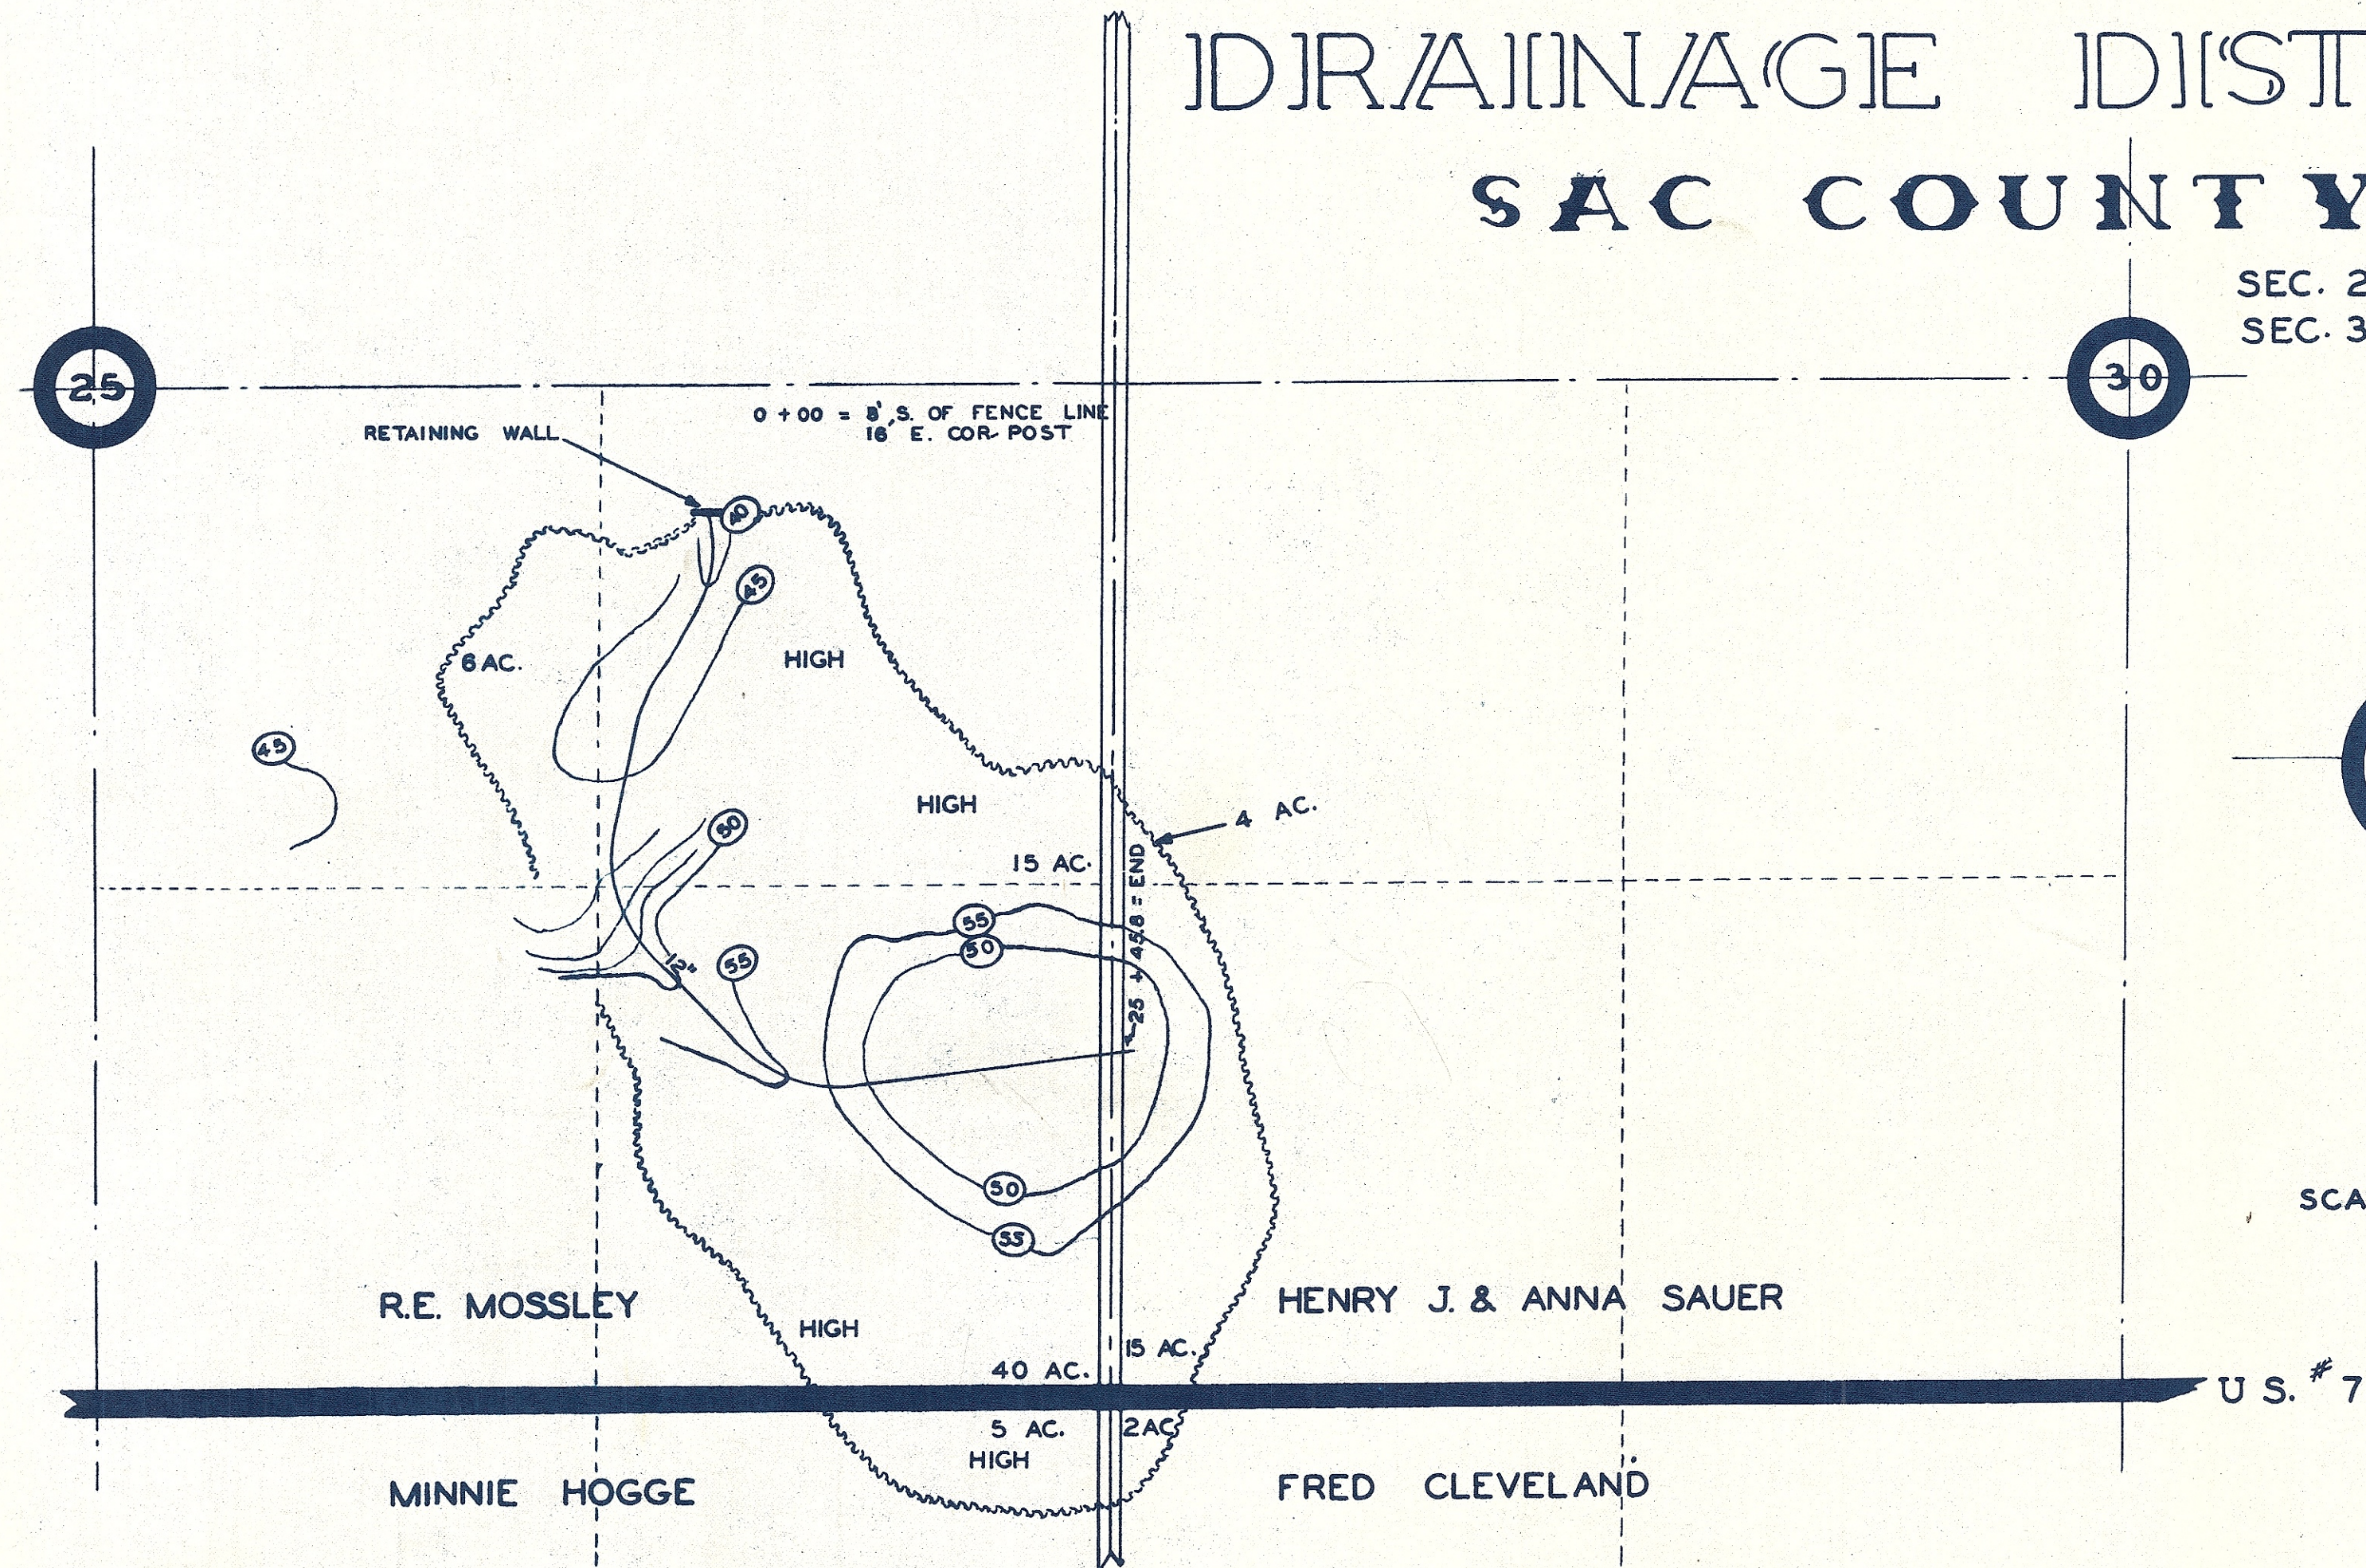

KEUFFEL & ESSER CO.
NEW YORK

TRADE STANDARD MARK
PROFILE PLATE 4 X 30
MADE IN U.S.A.

KEUFFEL & ESSER CO.
NEW YORK

original cost
July 27-1909

TRADE STANDARD MARK
PROFILE PLATE 3 X 30
MADE IN U.S.A.

975-25

PAGE-15

DD8 SAC