


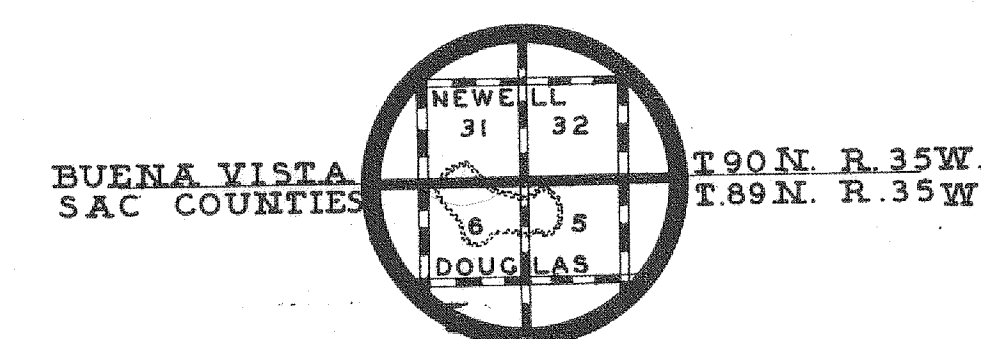


TABLE OF DRAINS					
SEC.	DRAIN	SIZE	LENGTH	AV. DEGR.	DER.
1	MAIN	20	600	3.81	4.50
1	" "	16	300	5.40	6.10
1	" "	14	392	5.52	6.20
2	LAT 1	6	69	5.00	6.00
3	LAT 2	8	57	6.00	7.80

SCALE 1"=500 FT.

PLAT & PROFILE OF JOINT DRAINAGE DIST. NO. 133 BUENA VISTA AND 76 SAC COUNTIES IOWA

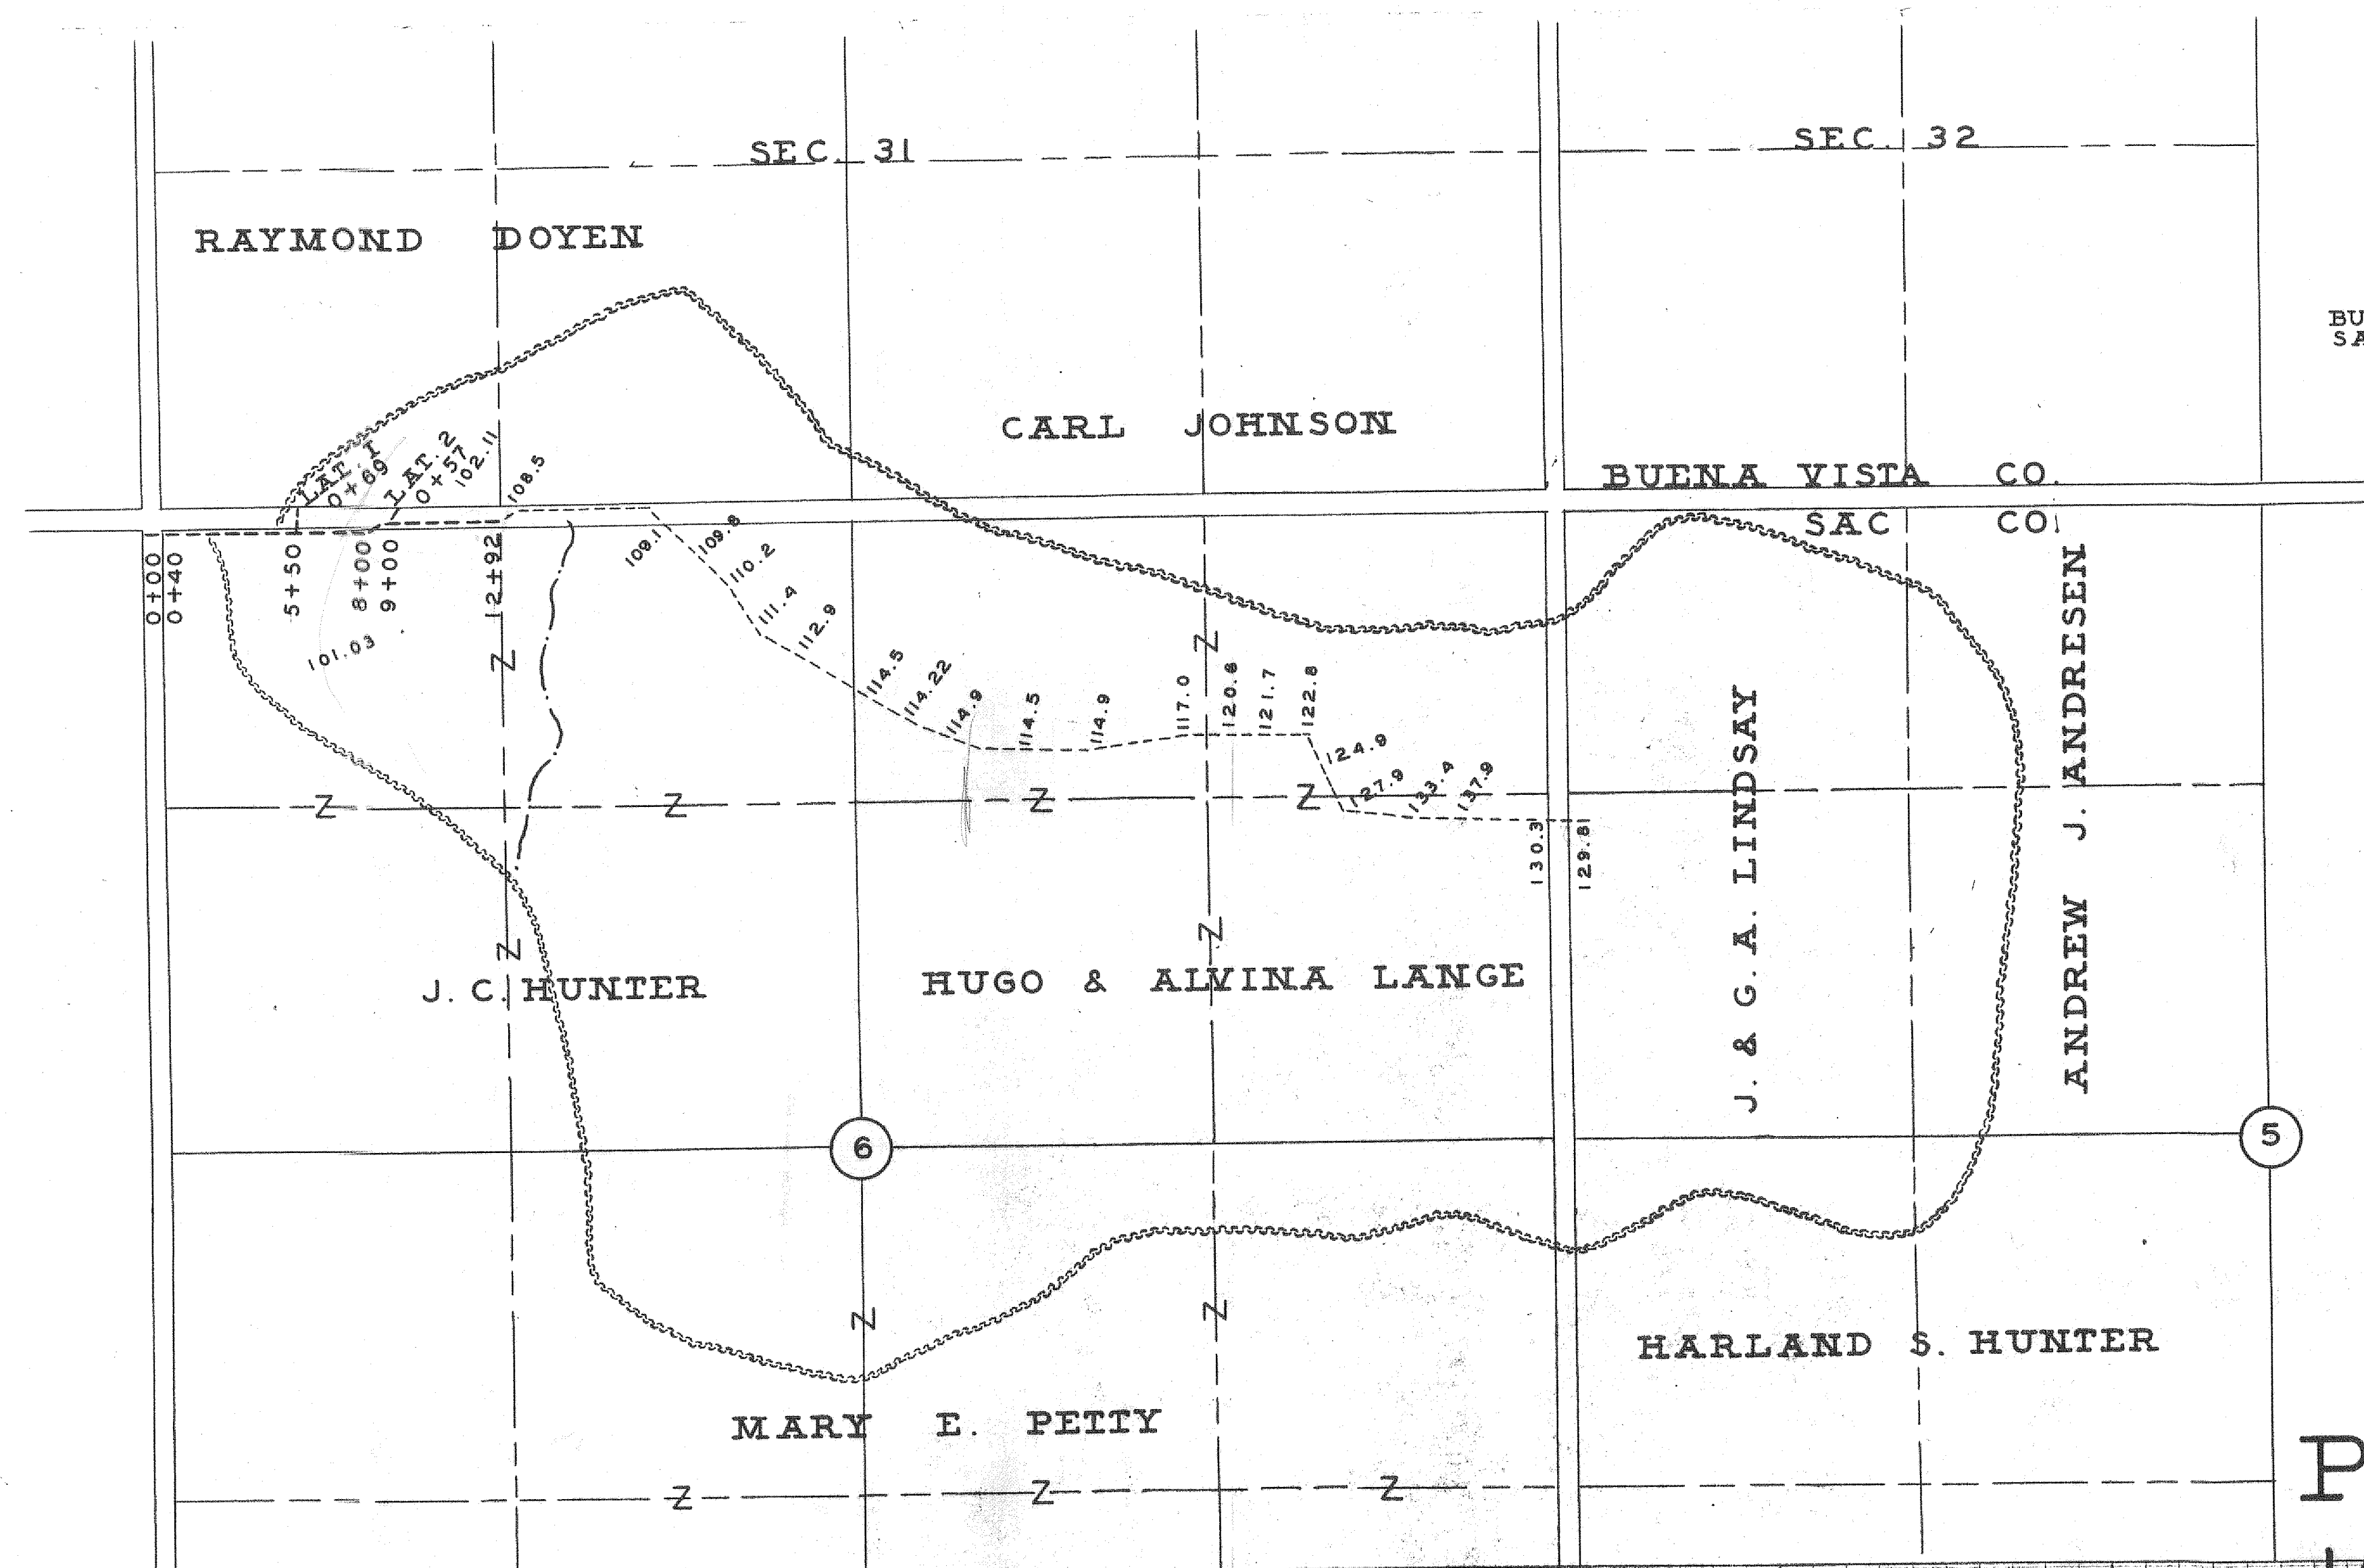