


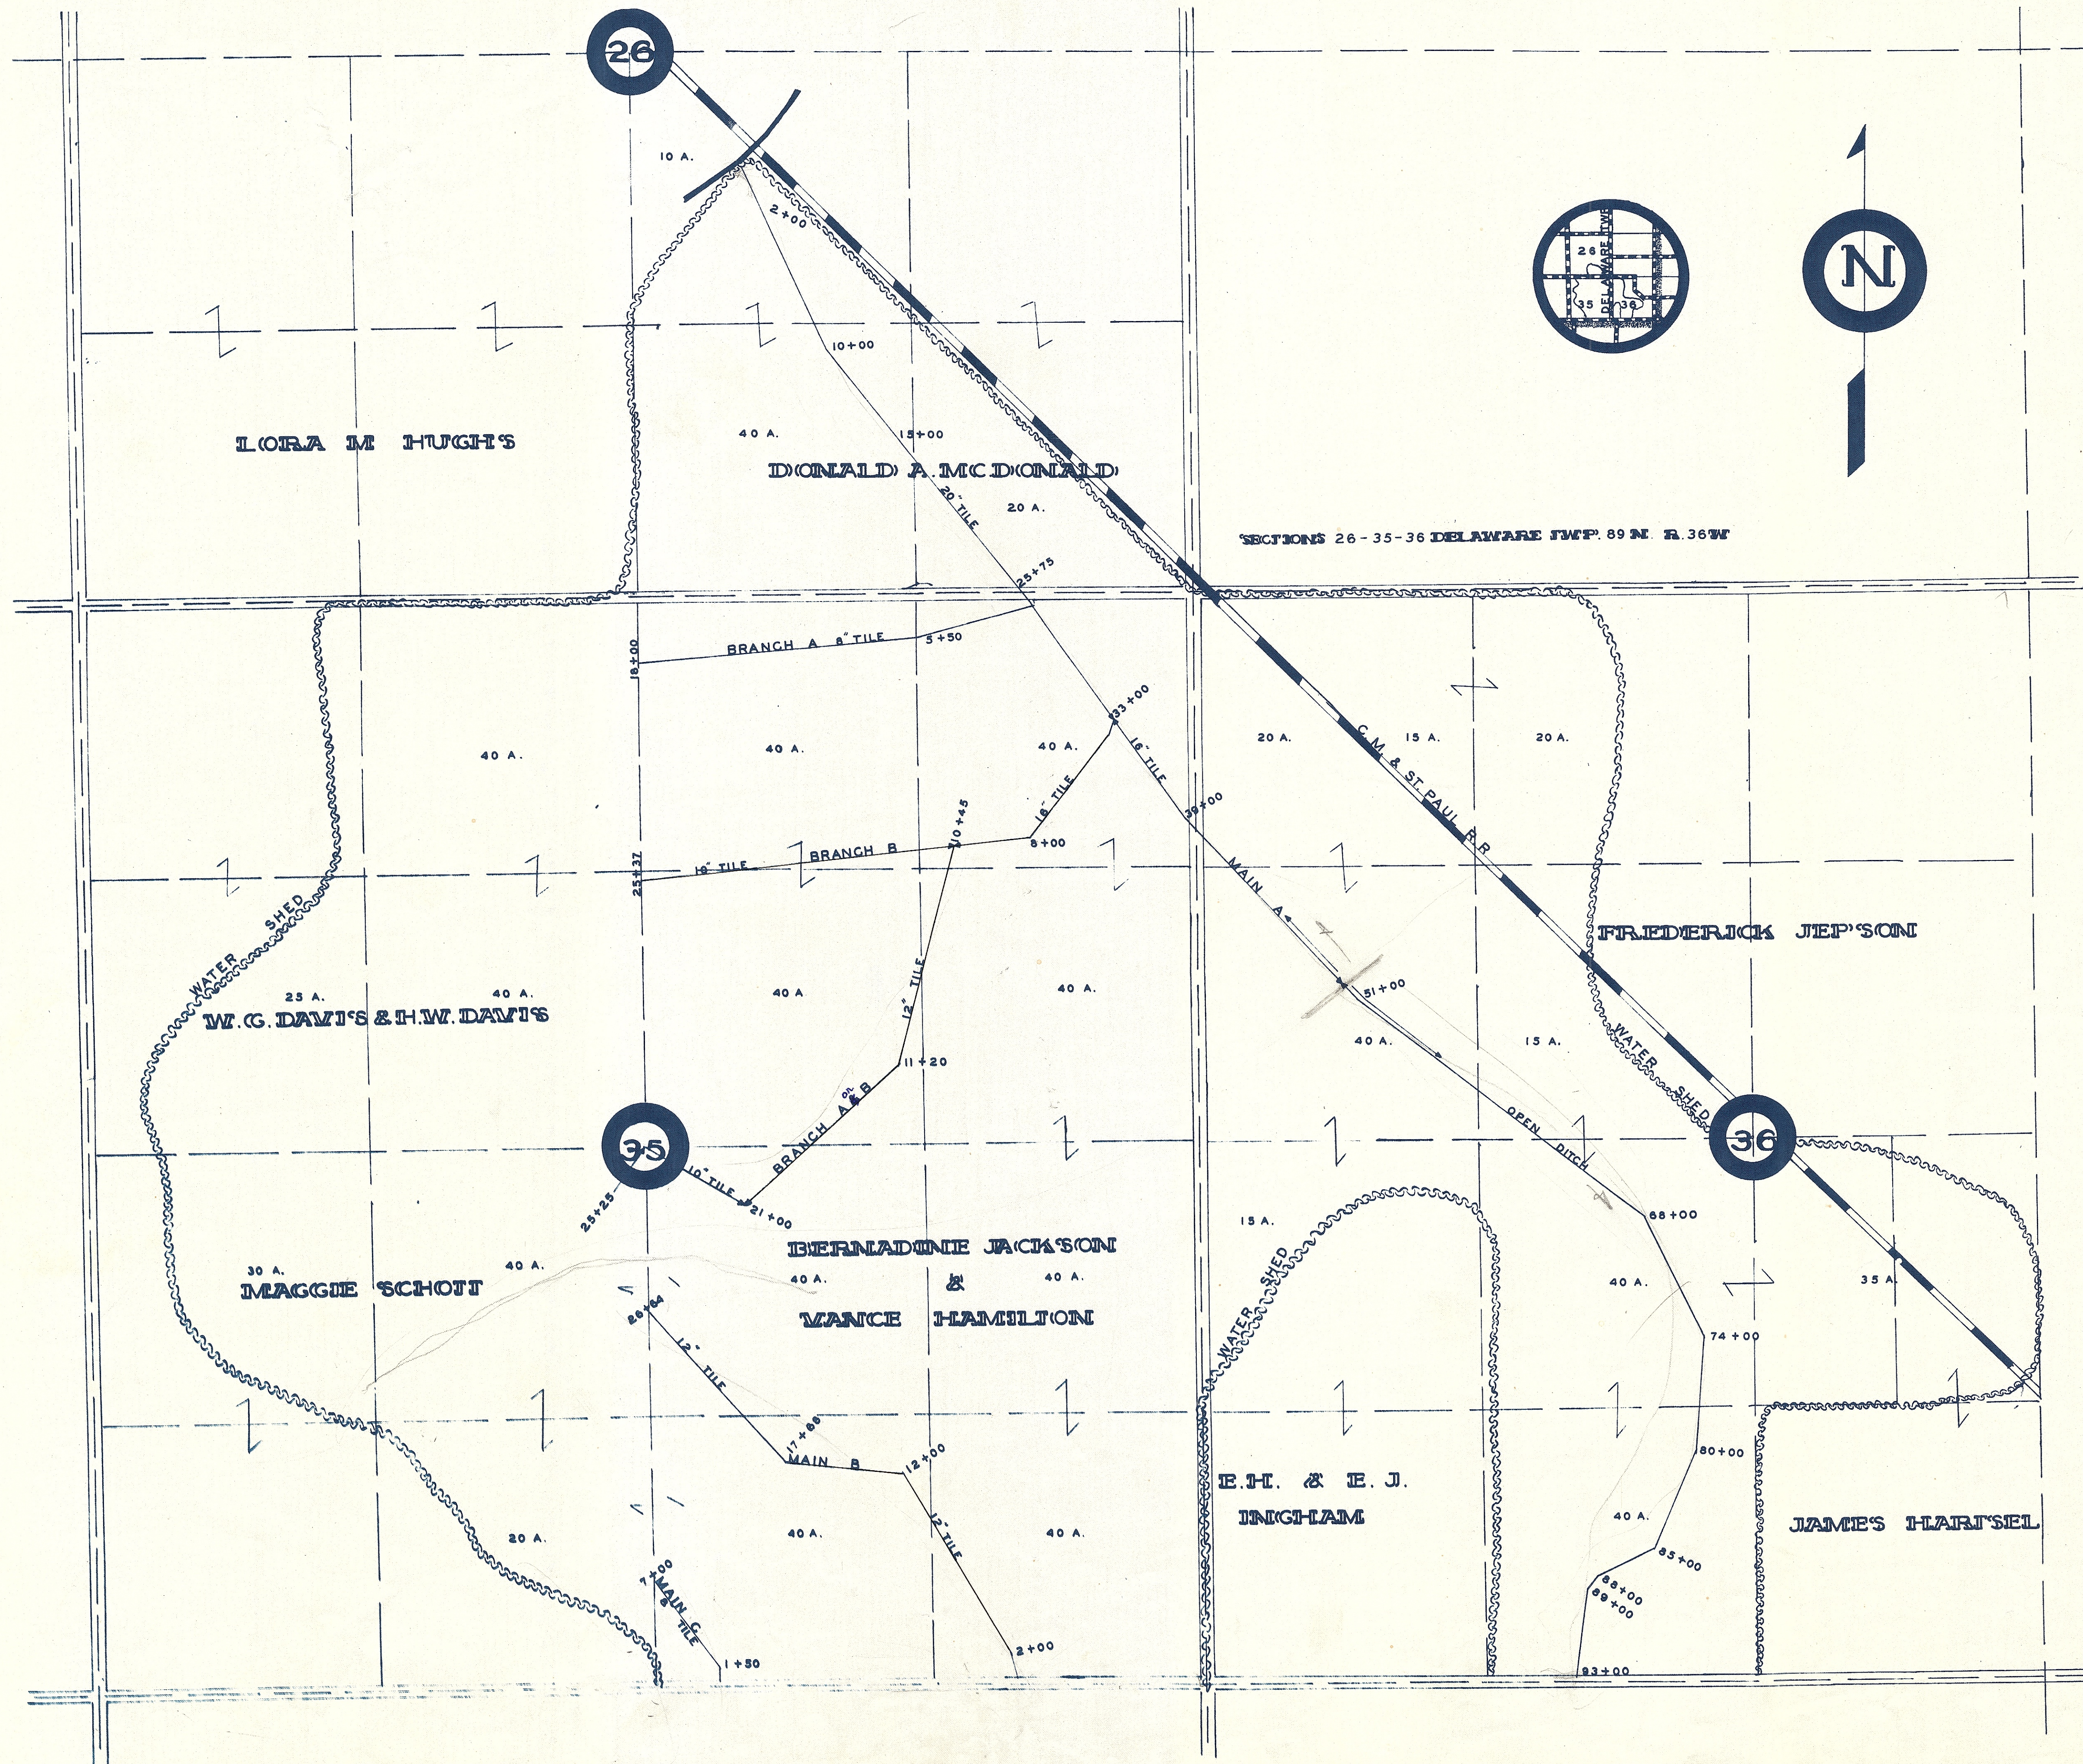

PROPOSED DRAINAGE IMPROVEMENT

DRAINAGE DISTRICT NO. 17

SAC CITY IOWA APRIL 5 1909