
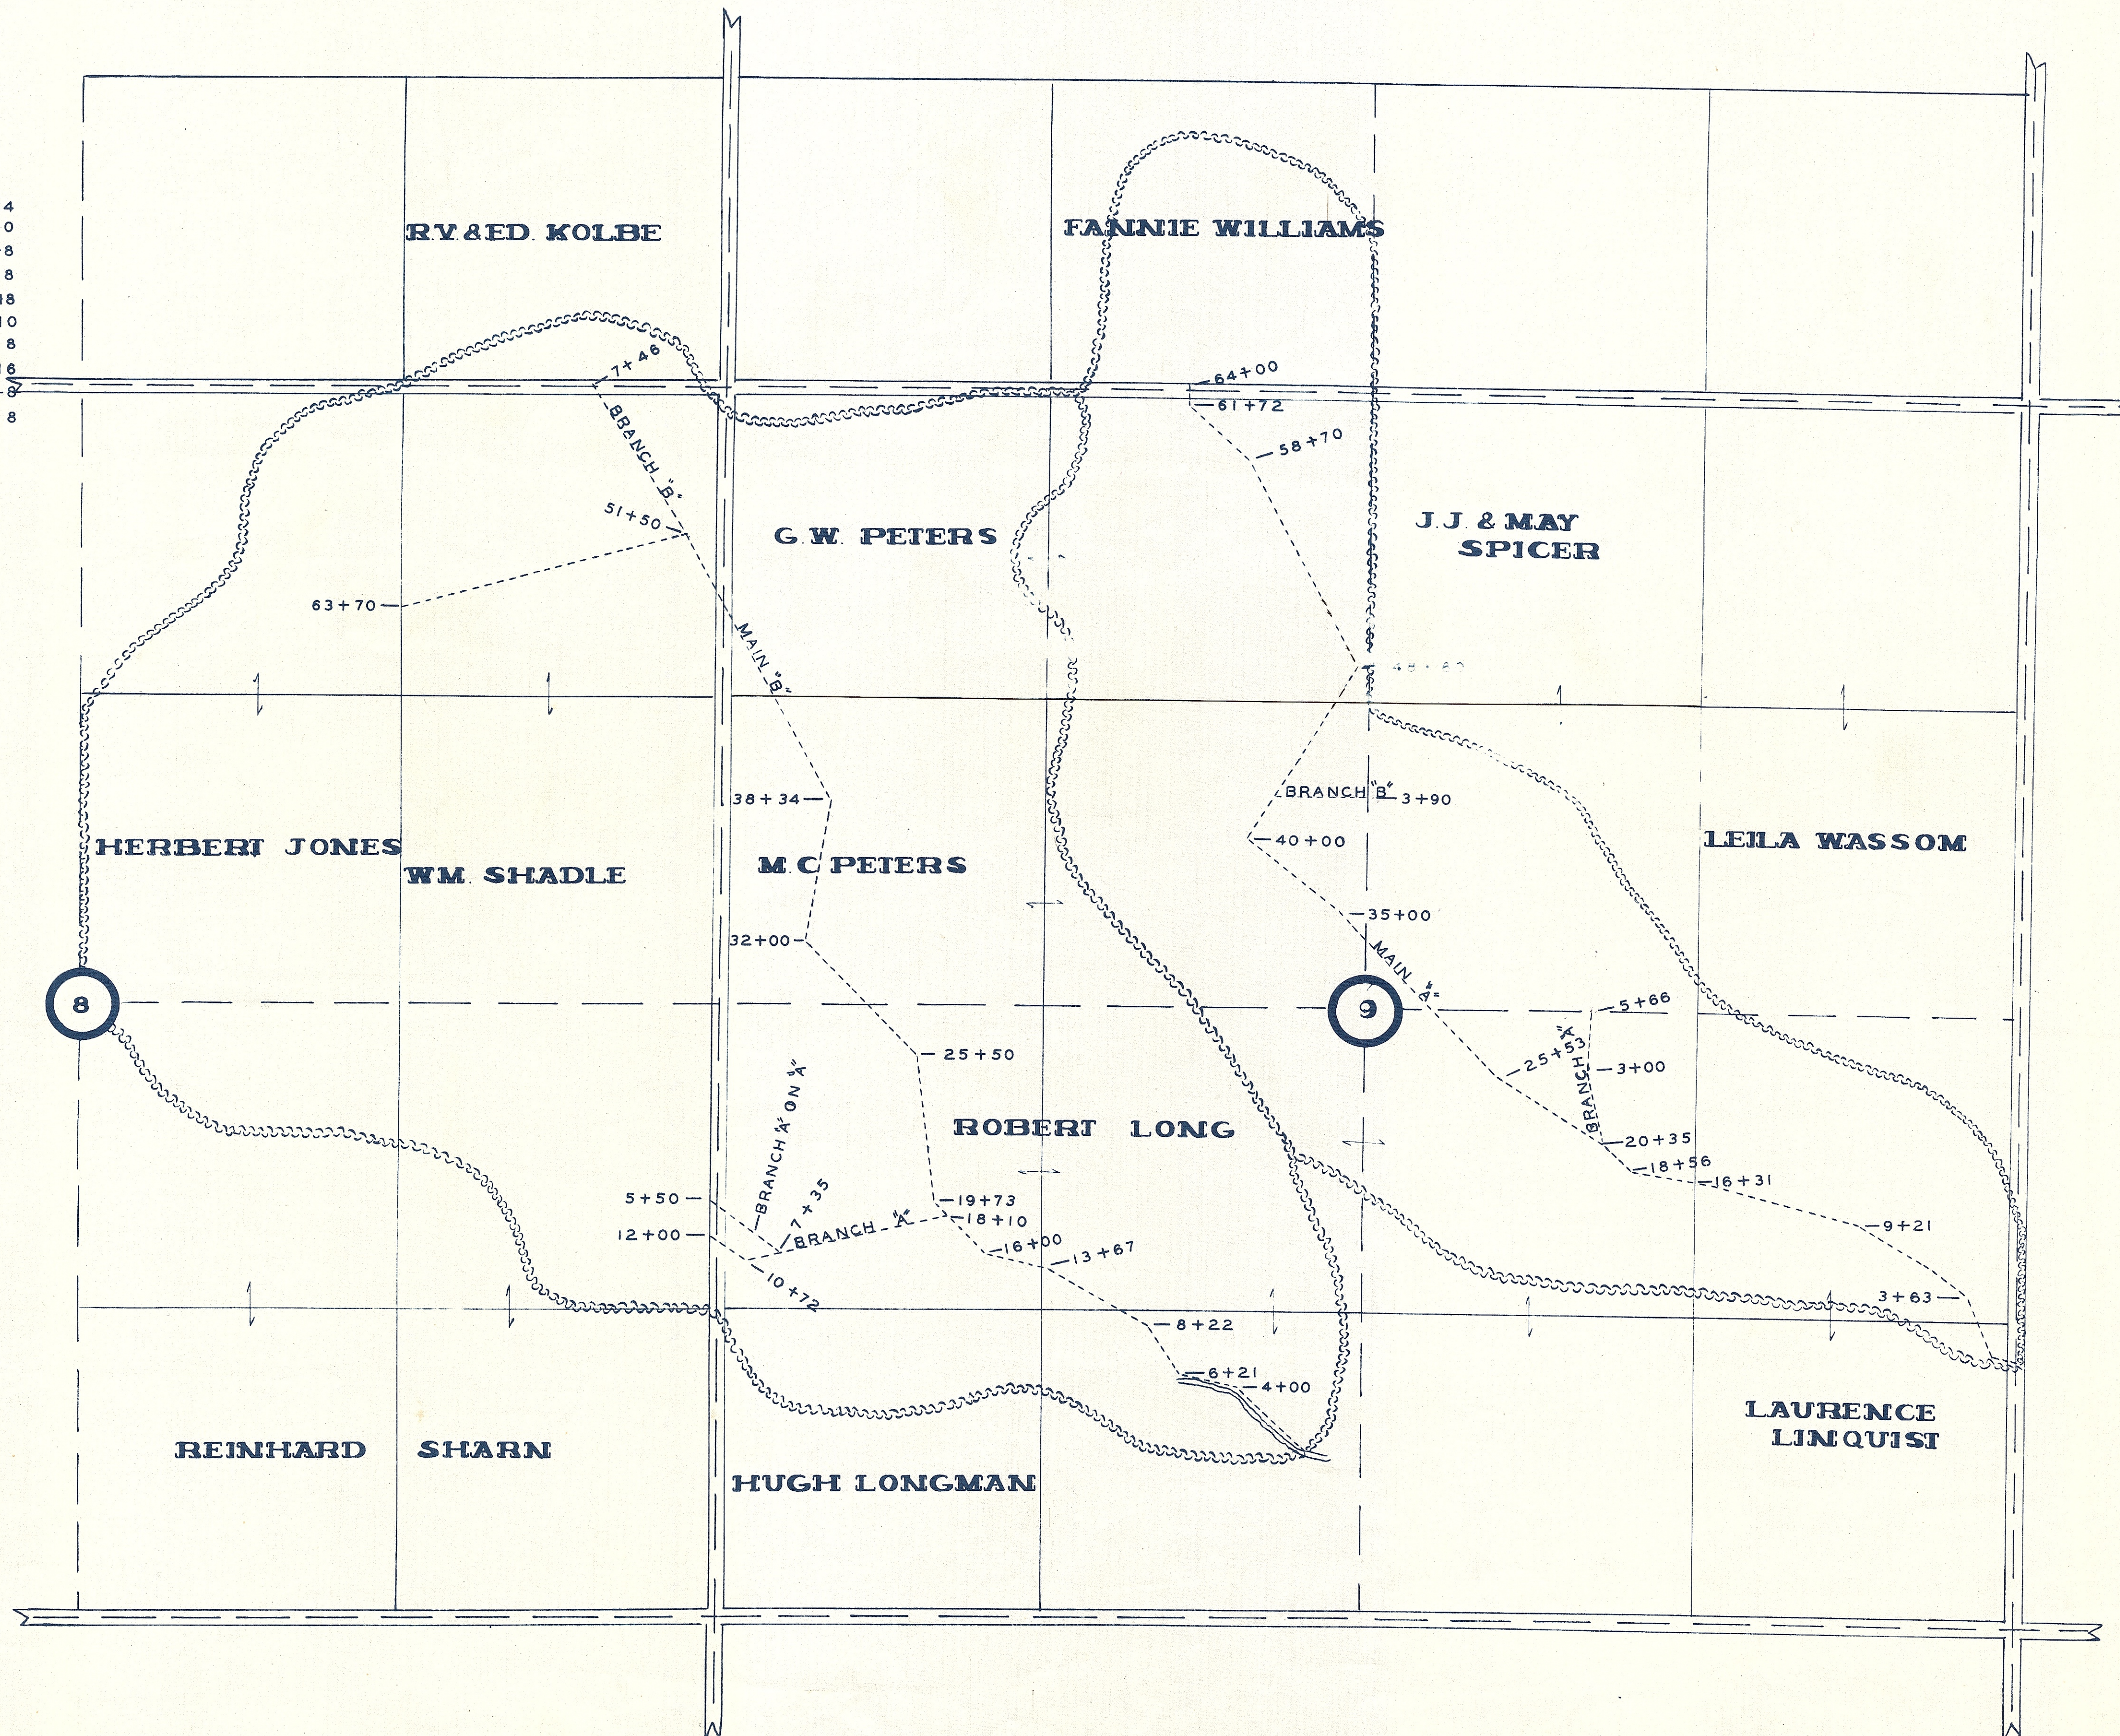


TILE SIZE & LENGTH

MAIN A	-----4200-----	14
MAIN A	-----2200-----	10
BRANCH A ON MAIN A	-----566-----	8
BRANCH B ON MAIN A	-----390-----	8
MAIN B	-----4400-----	18
BRANCH A ON MAIN B	-----735-----	10
BRANCH A ON MAIN B	-----465-----	8
MAIN B	-----1970-----	16
BRANCH A ON BRANCH A	-----550-----	8
BRANCH B ON MAIN B	-----746-----	8

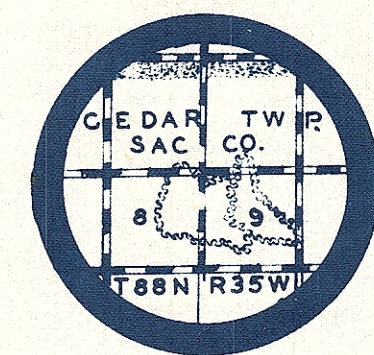

MAP

OF

PROPOSED DRAINAGE IMPROVEMENT
DRAINAGE DISTRICT NO. 26

CEDAR TWP T88N. R35W. SAC COUNTY IOWA

JUNE 2, 1909