



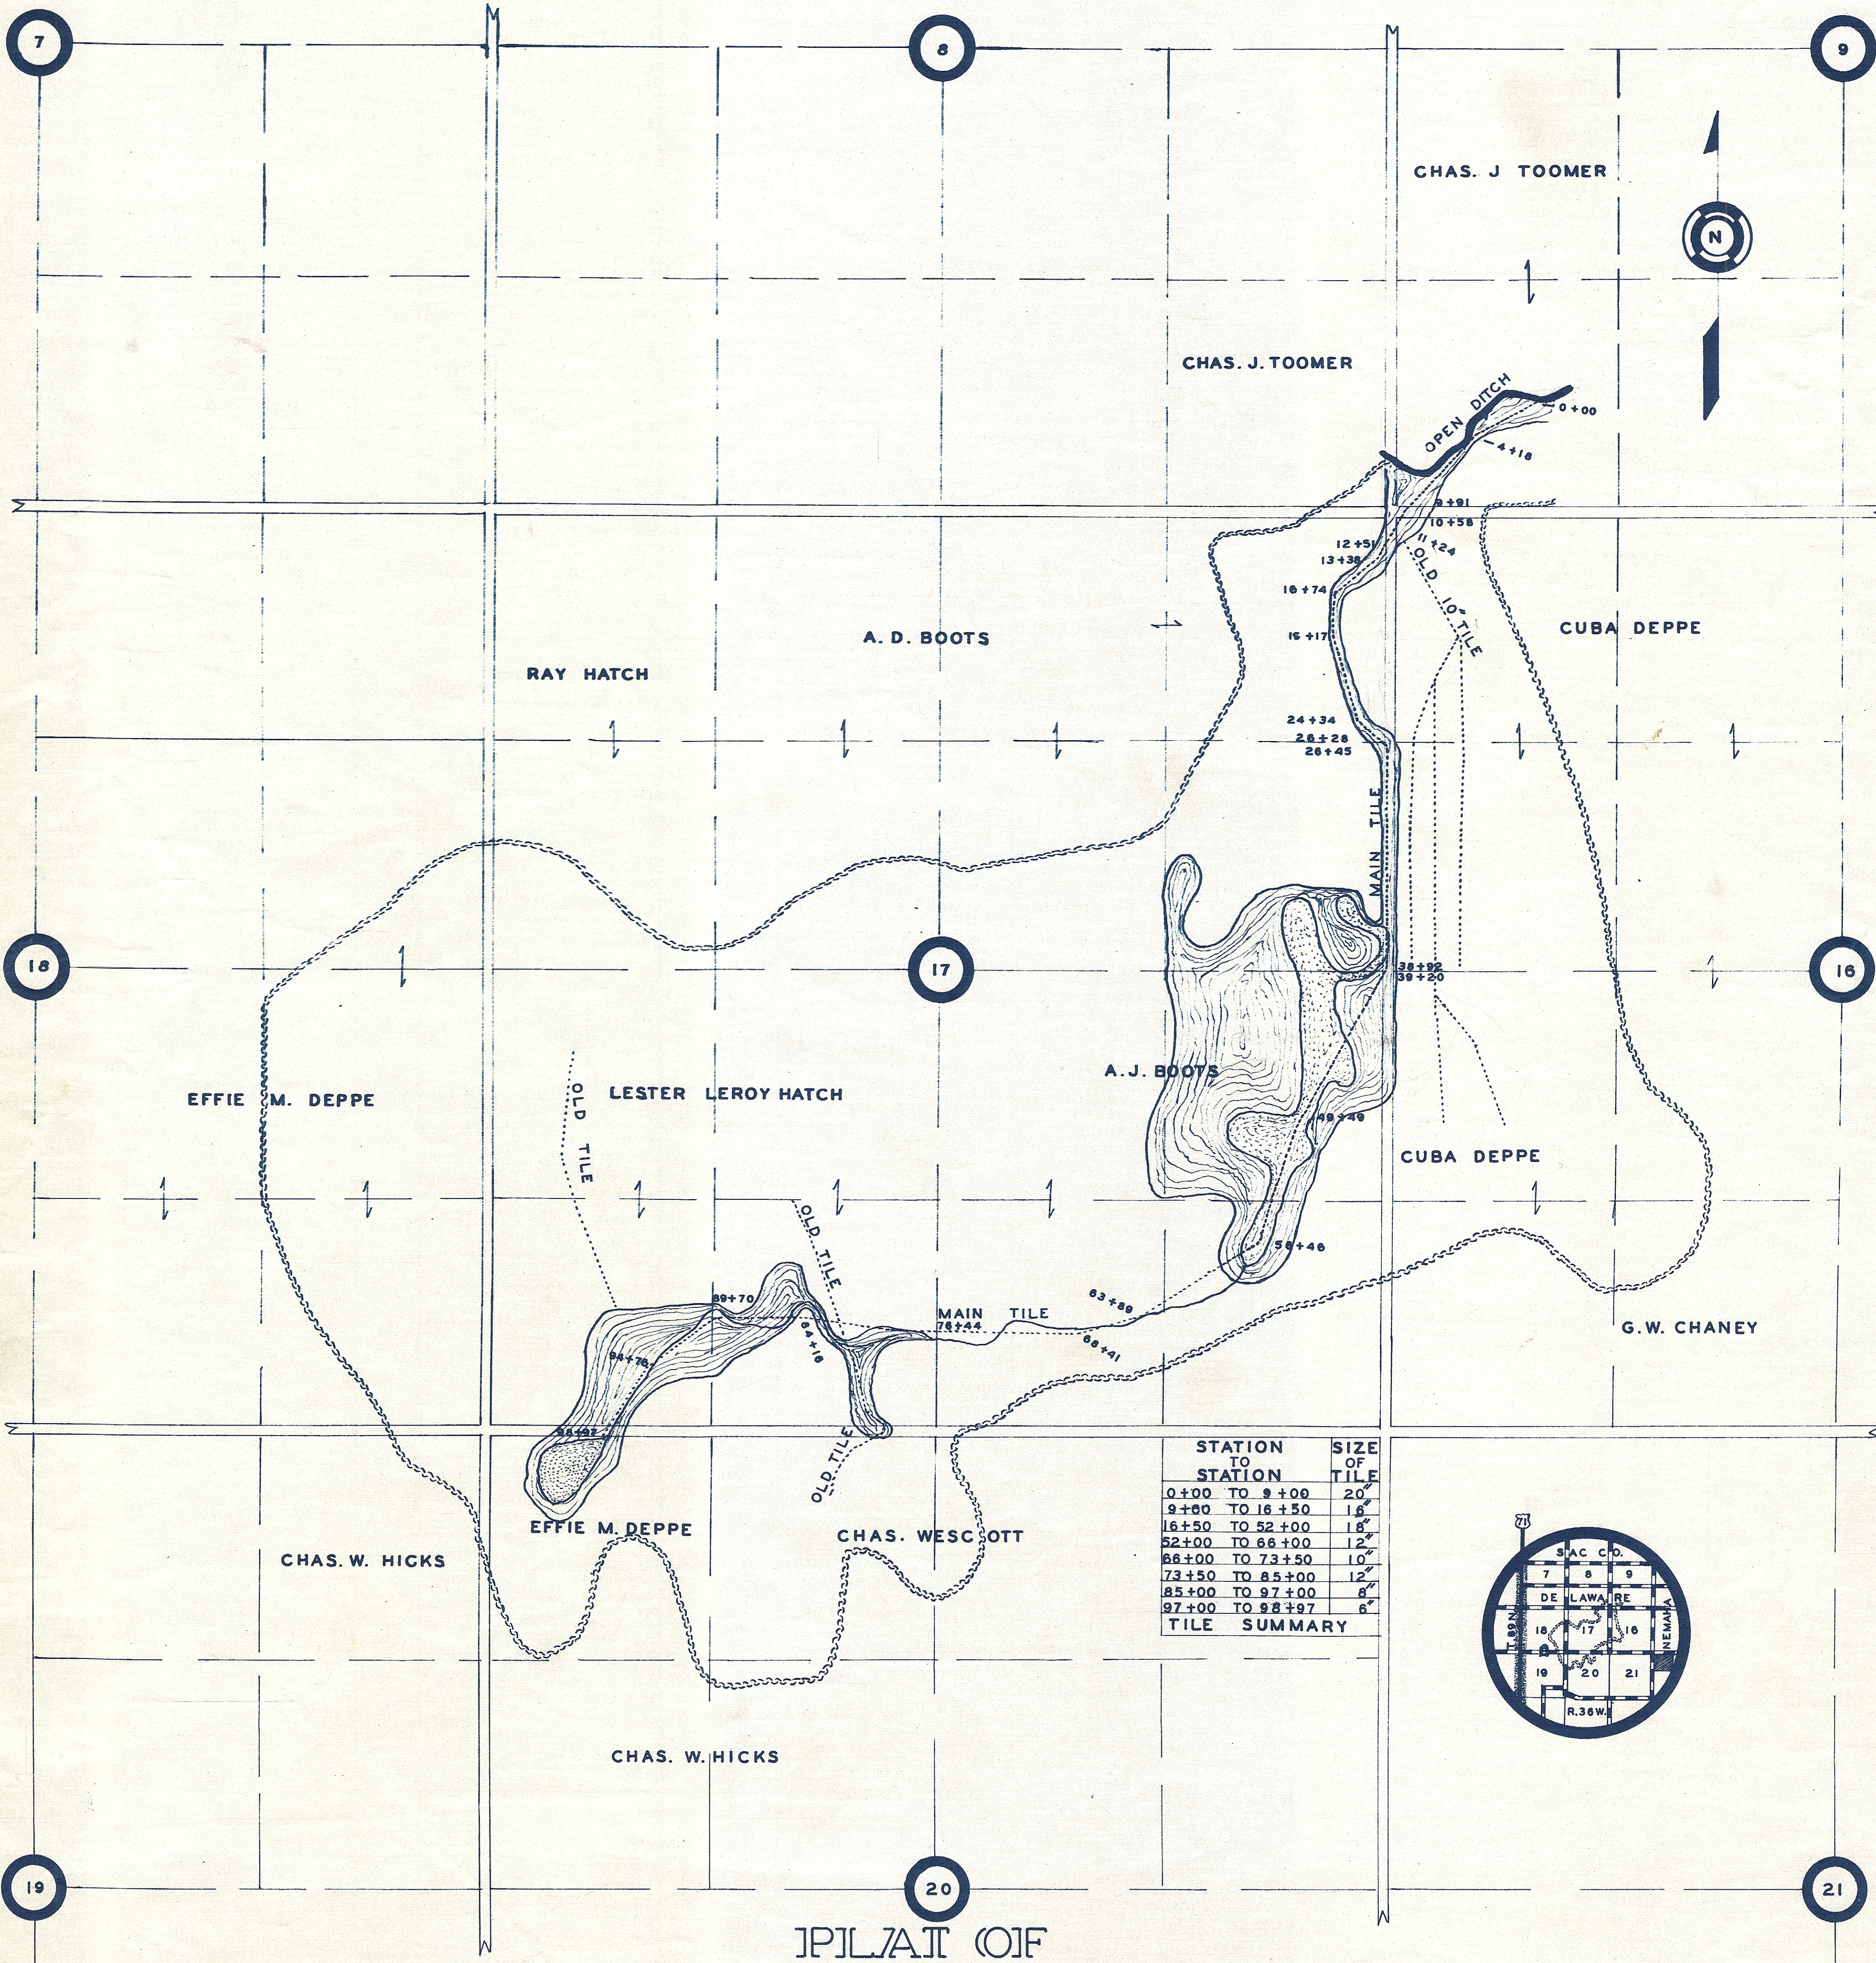

STATION TO STATION	SIZE OF TILE
0+00 TO 9+00	20"
9+00 TO 16+50	18"
16+50 TO 52+00	18"
52+00 TO 66+00	12"
66+00 TO 73+50	10"
73+50 TO 85+00	12"
85+00 TO 97+00	8"
97+00 TO 98+97	6"
TILE SUMMARY	

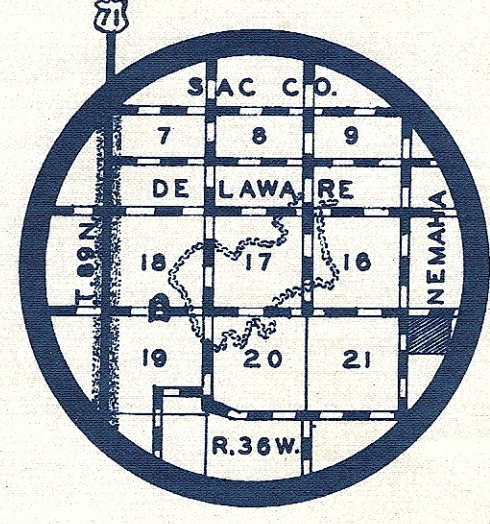

PLAT OF
 PROPOSED DRAINAGE DISTRICT
 NO. 43 IN DELAWARE TWP, SAC COUNTY IOWA

SCALE 1 IN. 500 FT.

SEPTEMBER 1913