
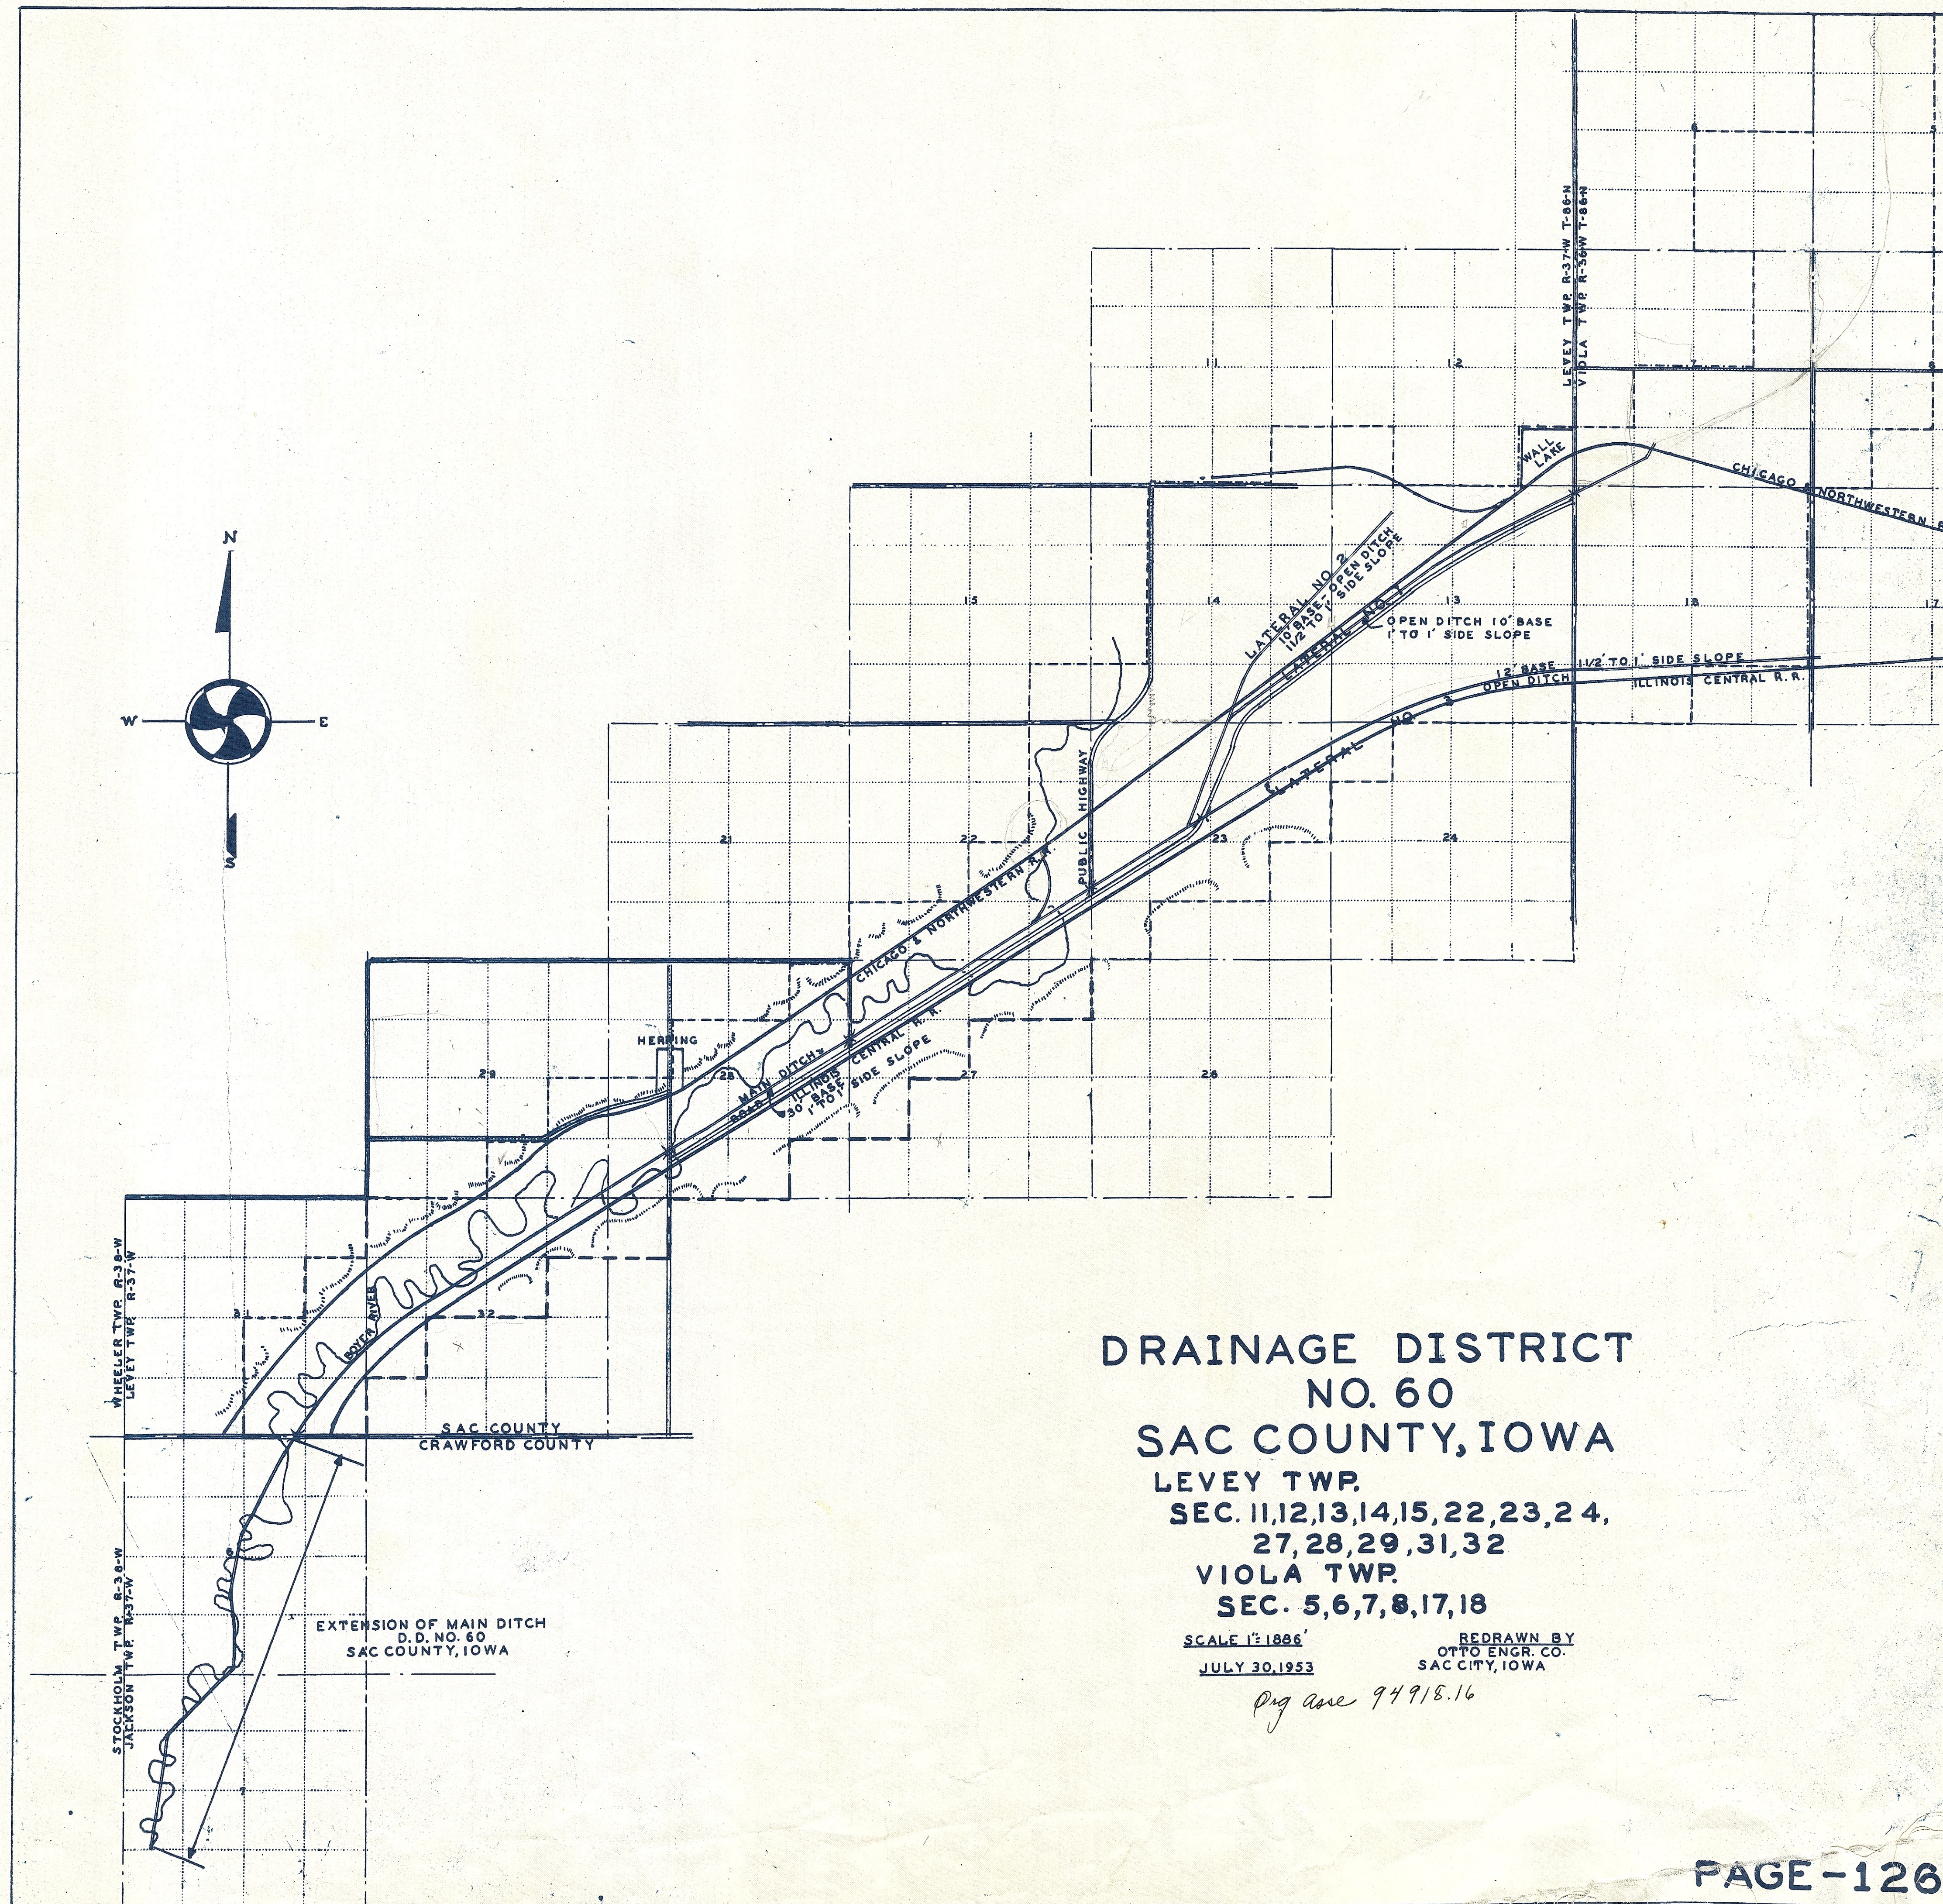


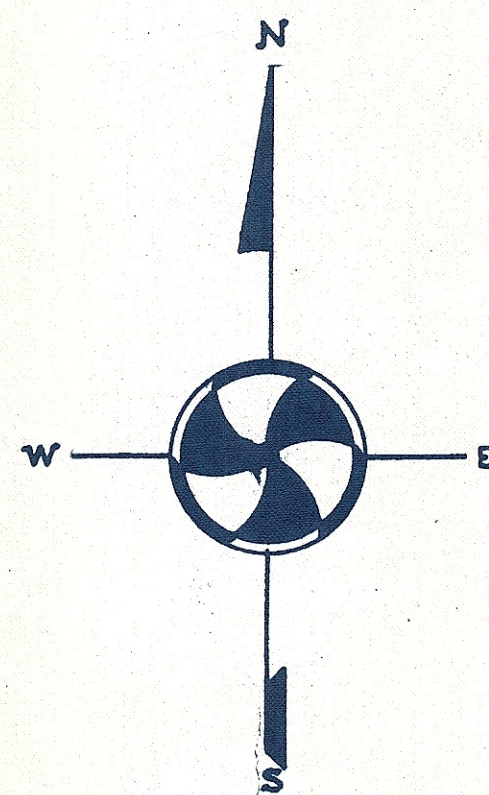

DRAINAGE DISTRICT
NO. 60
SAC COUNTY, IOWA
LEVEY TWP.
SEC. 11, 12, 13, 14, 15, 22, 23, 24,
27, 28, 29, 31, 32
VIOLA TWP.
SEC. 5, 6, 7, 8, 17, 18

SCALE 1"=1886'
JULY 30, 1953

REDRAWN BY
OTTO ENGR. CO.
SAC CITY, IOWA

Proj. No. 94918.16