



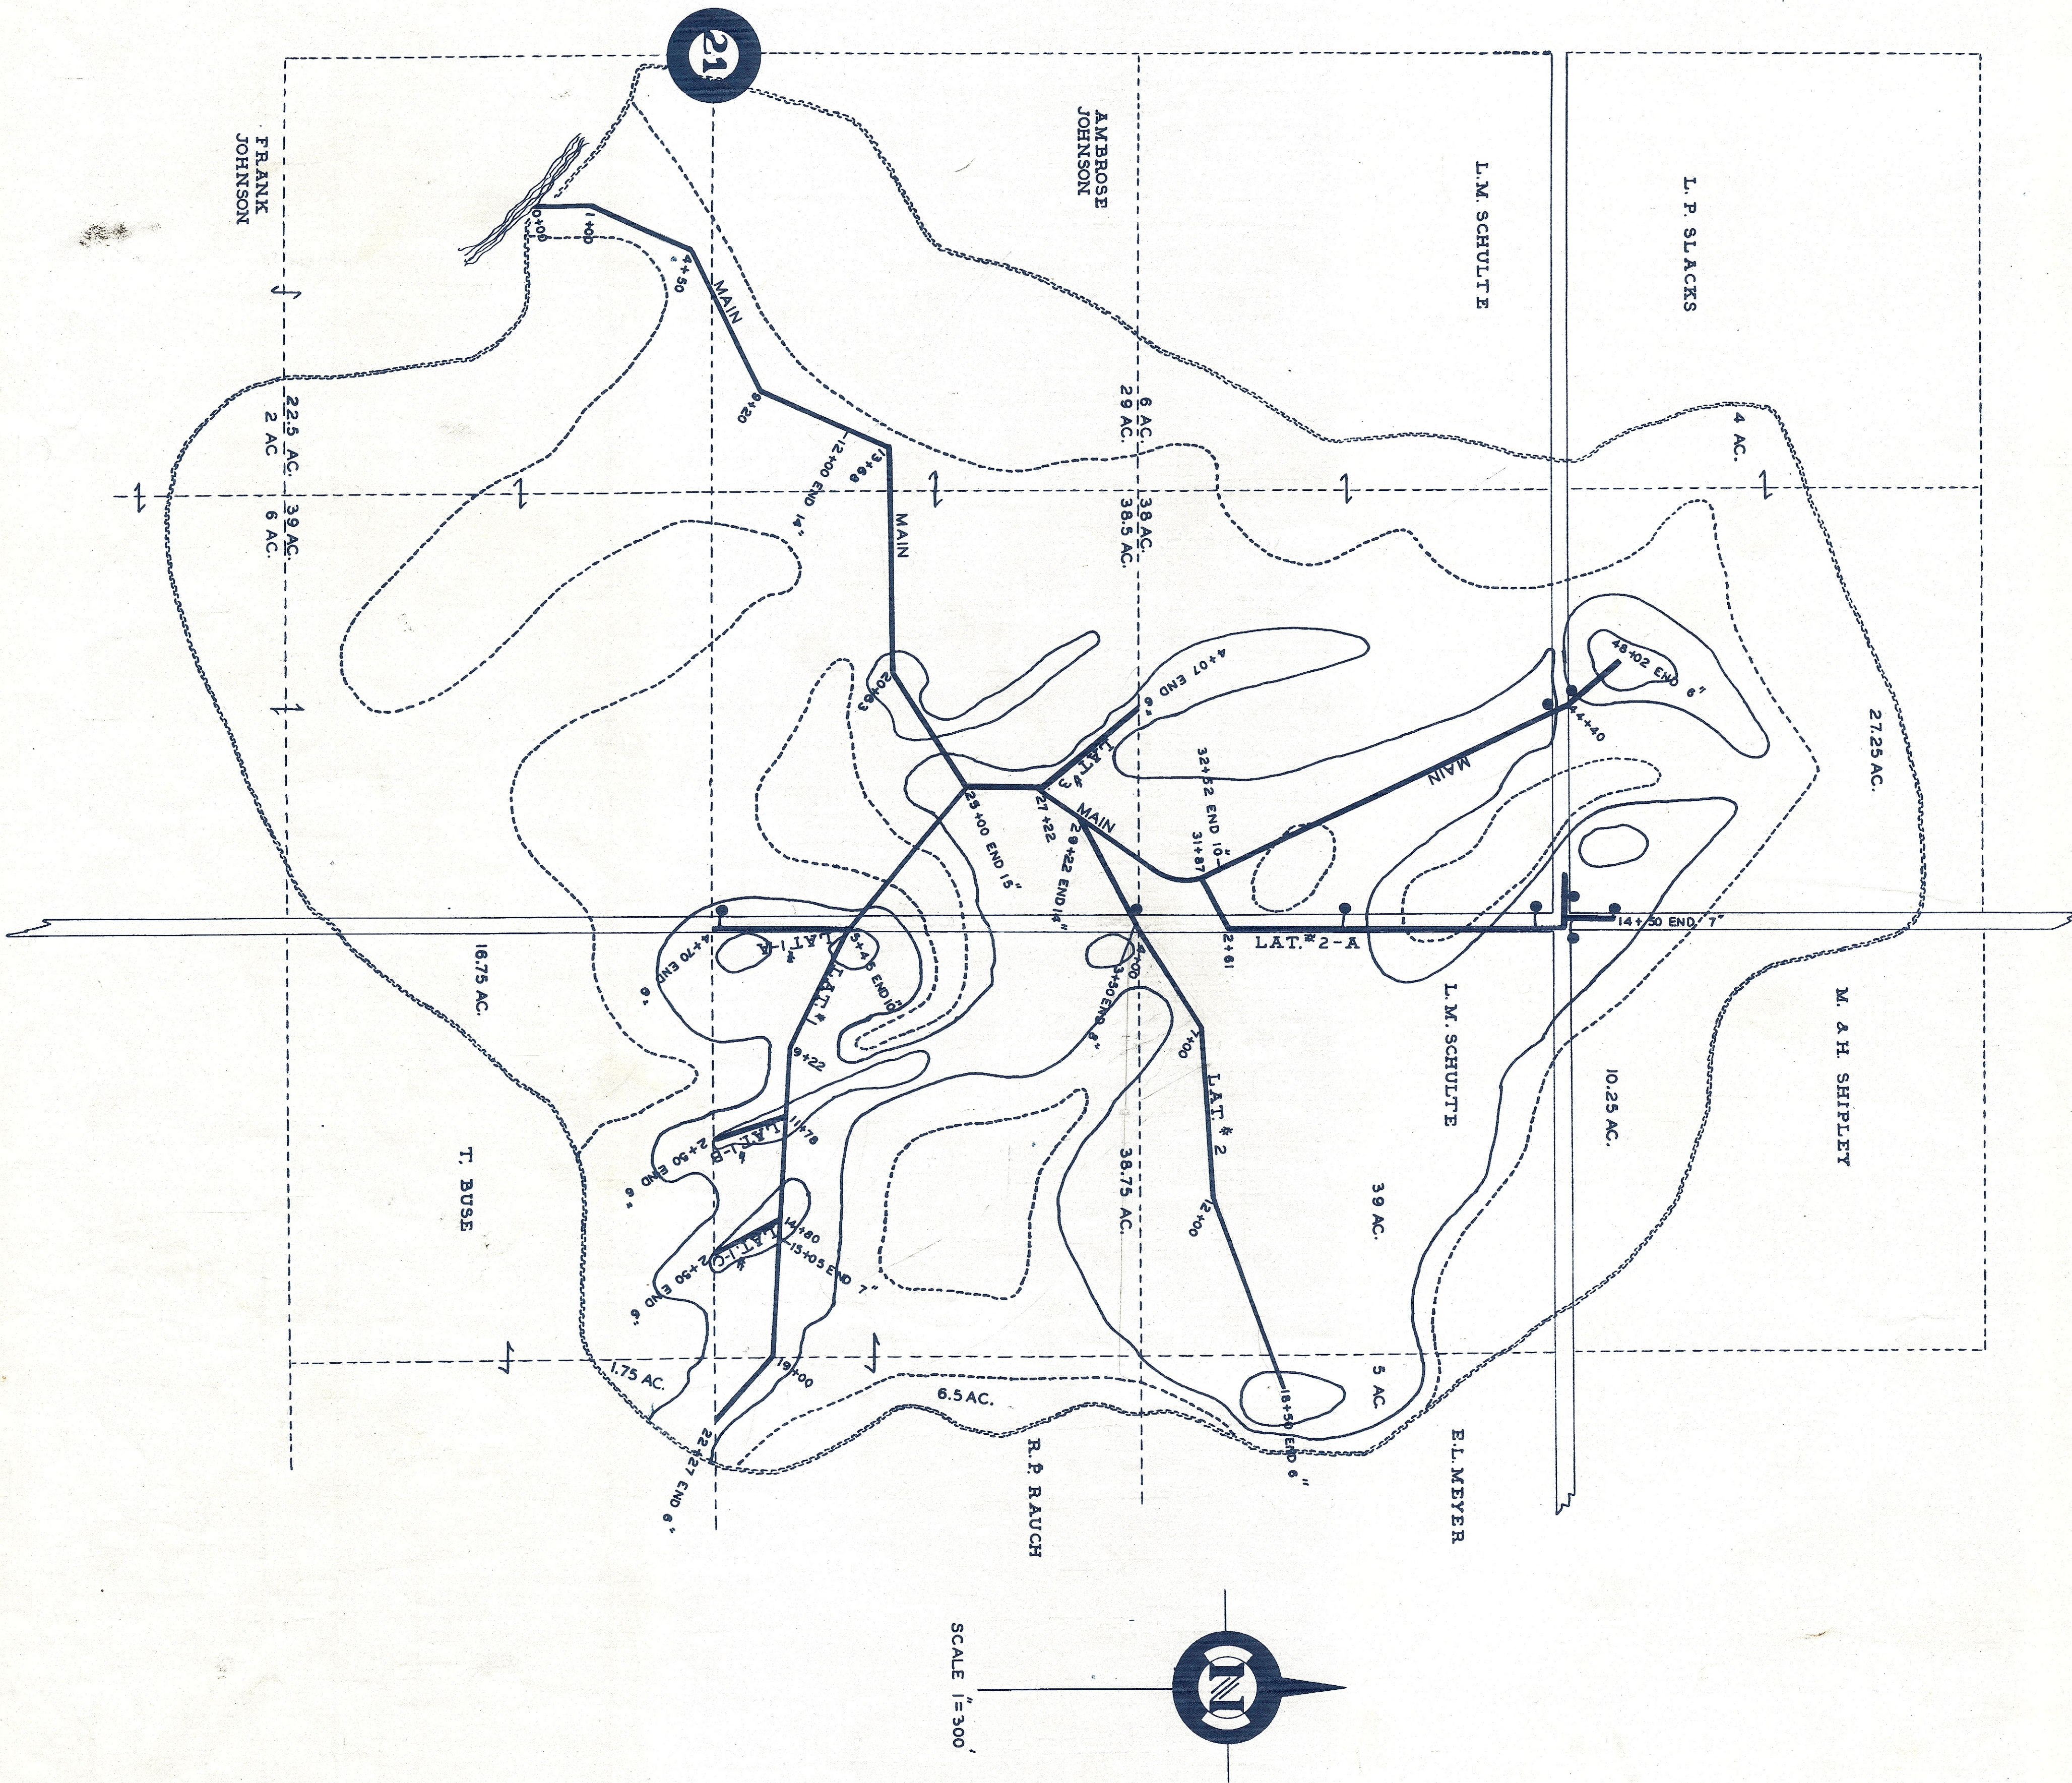

TILE SUMMARY

SECTION	STA.—STA.	LENGTH	SIZE	AVE. DP
MAIN	— 0+50 — 12+00	1250'	14"	4.30'
MAIN	12+00 — 25+00	1300'	15"	5.30'
MAIN	25+00 — 29+22	422'	14"	4.70'
MAIN	29+22 — 32+52	330'	10"	4.65'
MAIN	32+52 — 48+02	1550'	6"	4.50'
LAT # 1	0+00 — 5+45	545'	10"	6.30'
LAT # 1	5+45 — 15+05	960'	7"	4.75'
LAT # 1	15+05 — 22+27	722'	6"	4.90'
LAT # 2	0+00 — 3+50	350'	8"	4.60'
LAT # 2	3+50 — 18+50	1500'	6"	4.65'
LAT # 2-A	0+00 — 14+50	1450'	7"	4.65'
LAT # 3	0+00 — 4+07	407'	6"	4.40'
LAT # 1-A	0+00 — 4+70	470'	6"	4.10'
LAT # 1-B	0+00 — 2+50	250'	6"	3.85'
LAT # 1-C	0+00 — 2+50	250'	6"	3.90'
9 CATCH BASINS & COVERS				
1 BULKHEAD				
9 CATCH BASIN CONNECTIONS				

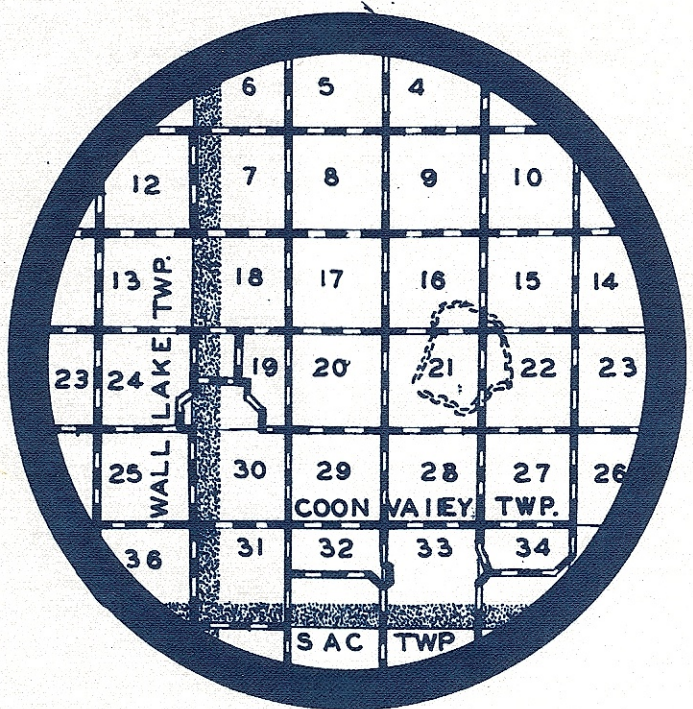

DRAINAGE DISTRICT NO. 61 SAC COUNTY, IOWA

SEC. 15-16-21-22 T-87-N R-35-W Original cost 2827.28