

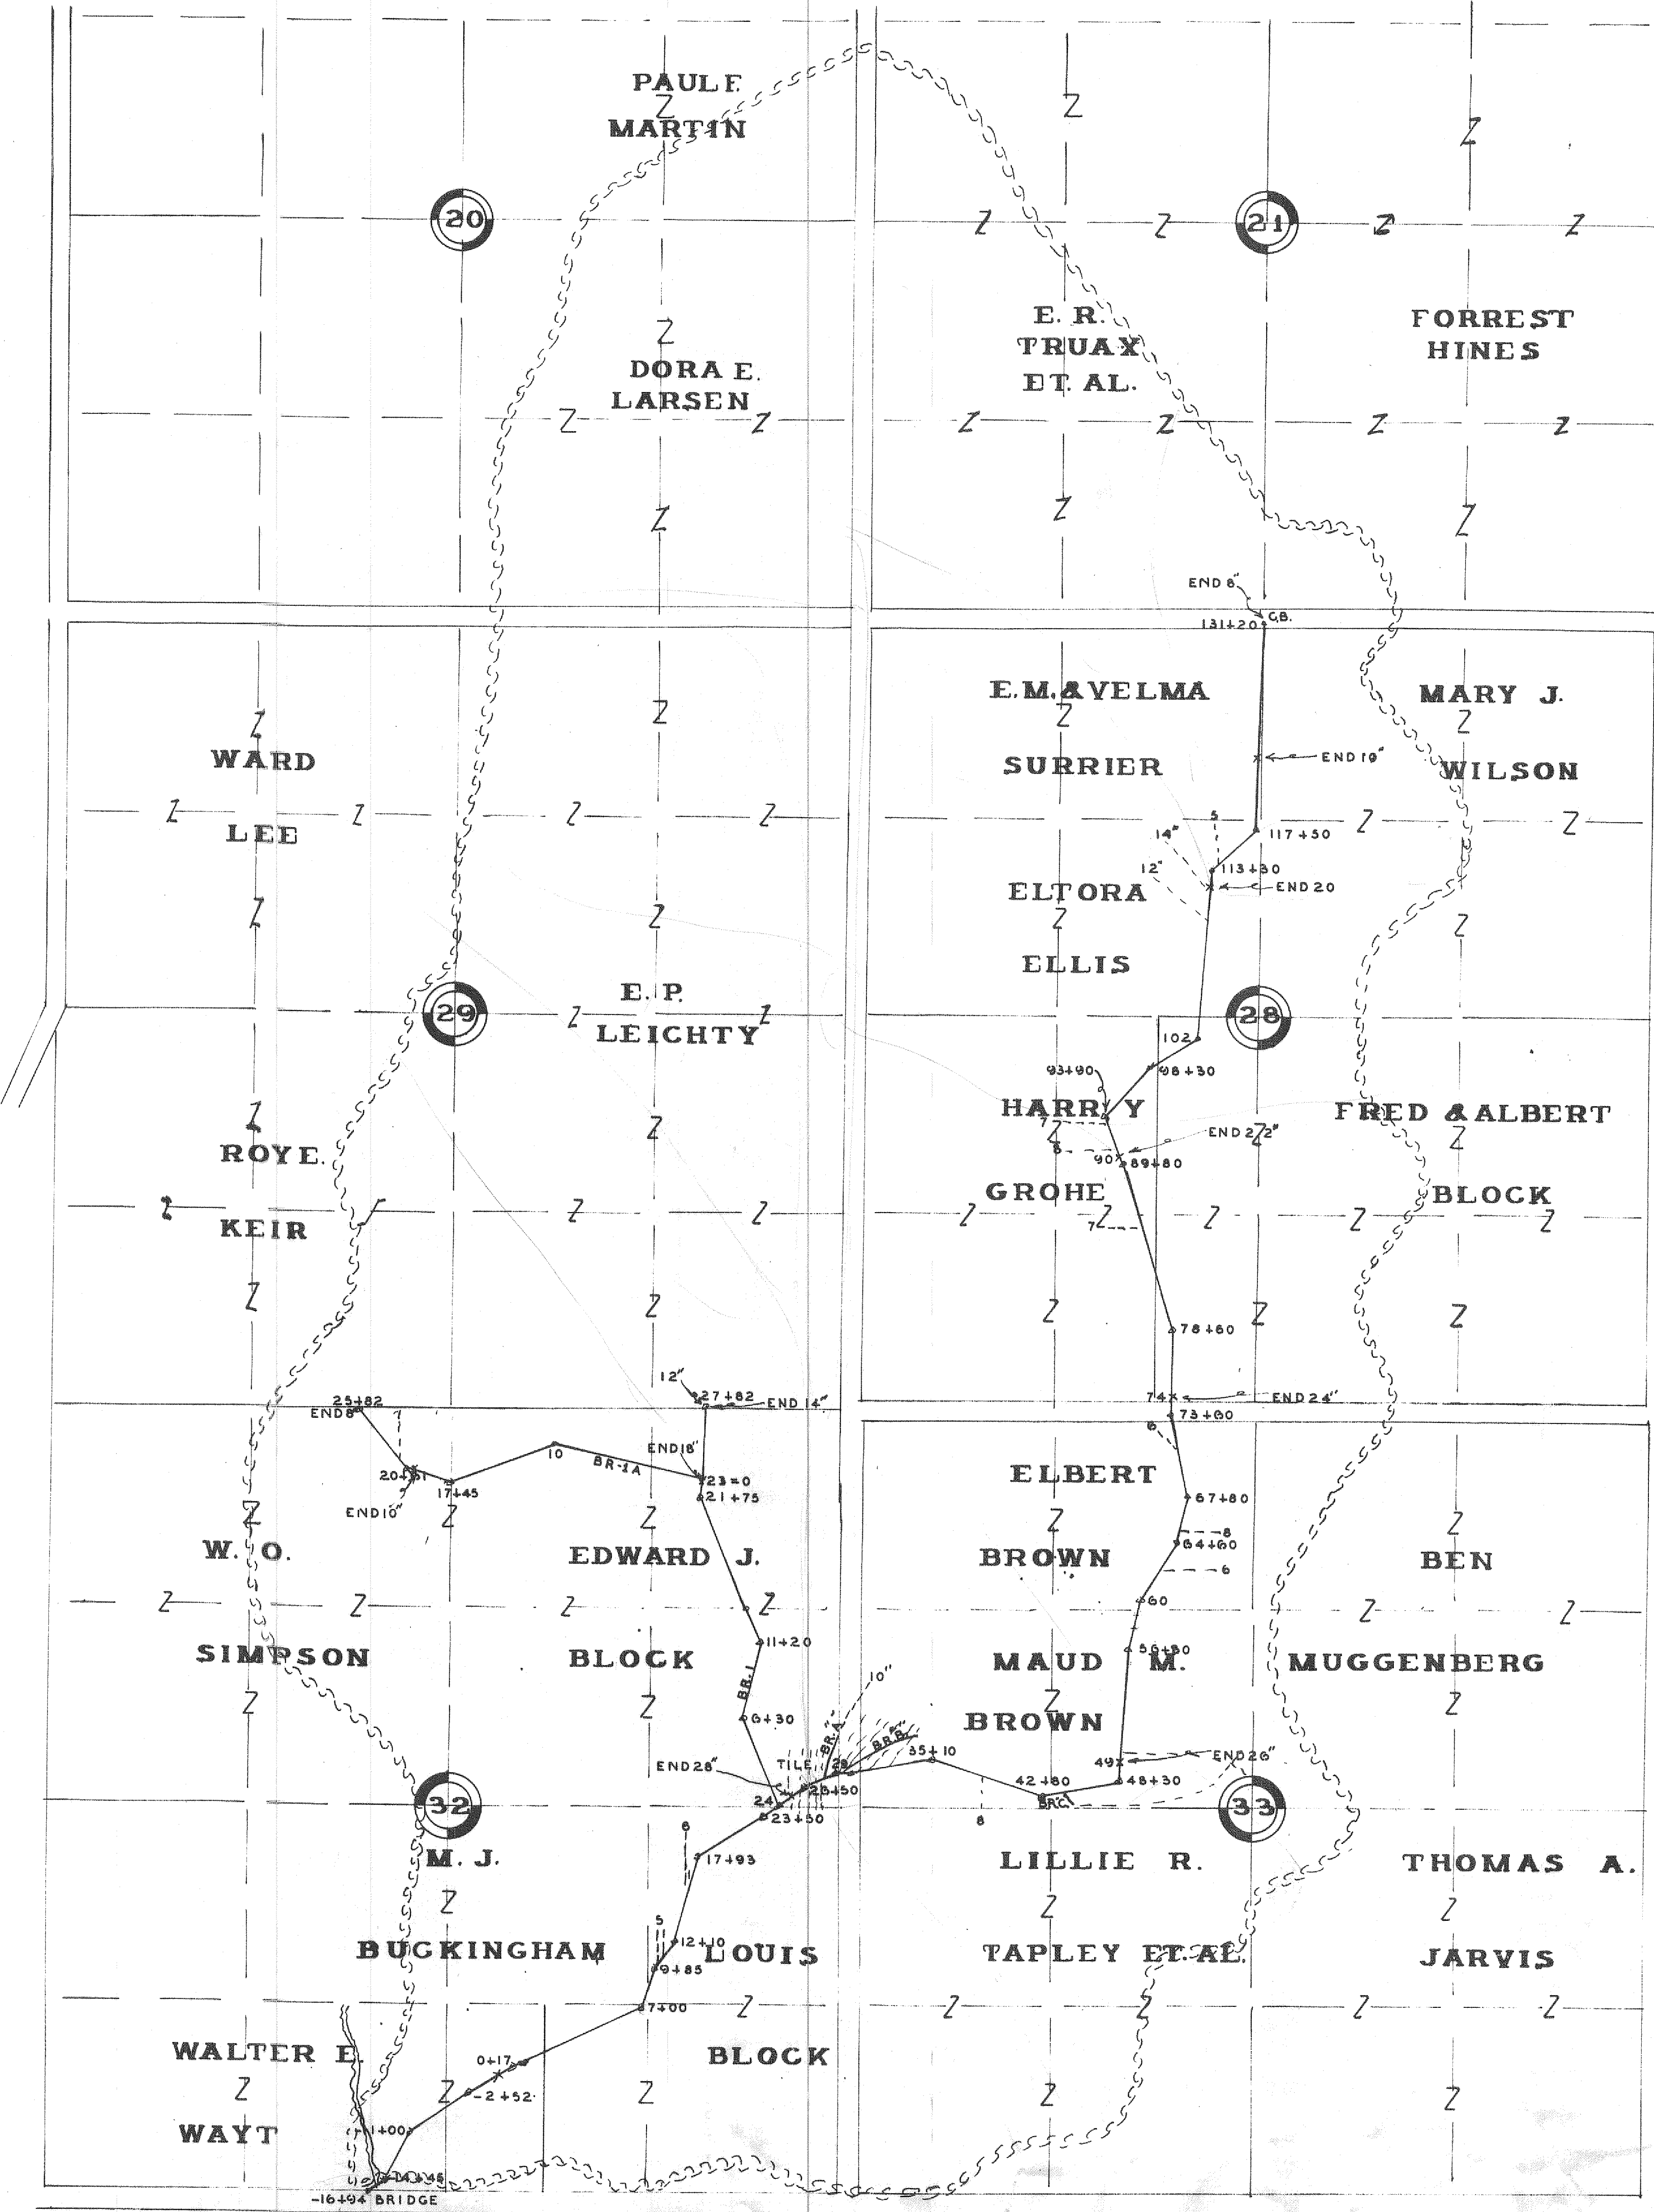
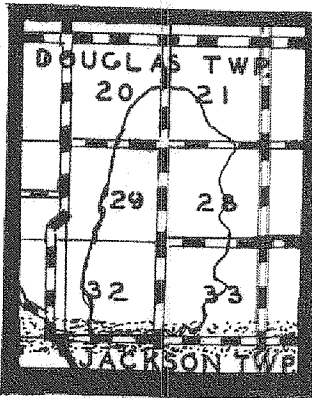
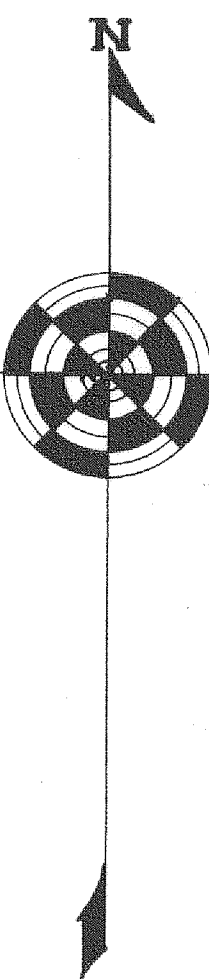
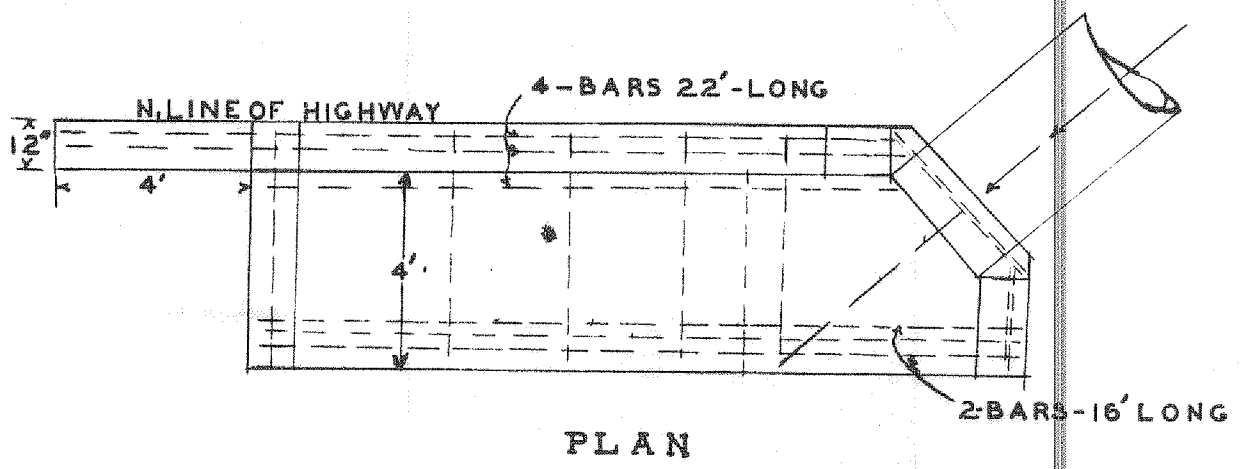


DRAINAGE-DISTRICT-NO. 65 SAC-CO. DOUGLAS TWP. SEC. 20,21,28,29,32,33 SEPT, 1917 SCALE: 1"=660'

LEGEND
 BOUNDARY - ~~~~~~
 PRESENT-TILE - - - - -
 NEW-TILE - - - - -
 OPEN-DITCH - - - - -

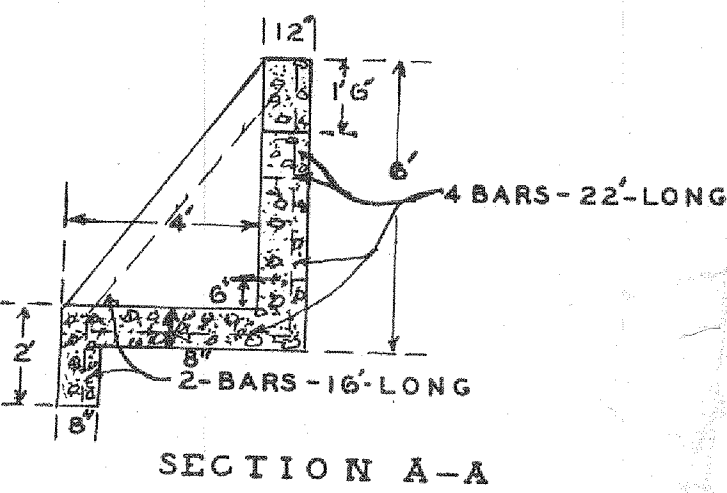

PLAN - BULKHEAD & SPILLWAY
 SCALE: 1/4"=1'

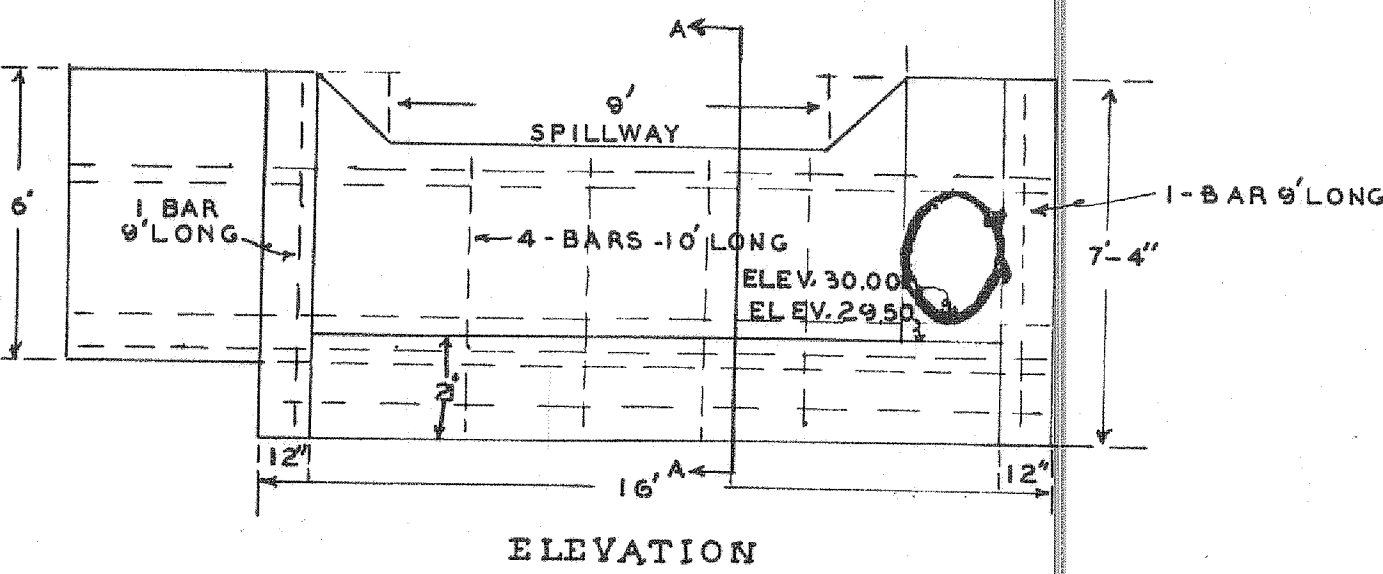

QUANTITIES
 2-BARS - - - - - 9'-LONG
 4- " - - - - - 10'-
 2- " - - - - - 16'-
 4- " - - - - - 22'-
 BARS TO BE 1/2" UNLESS WRITTEN ORDER FROM
 ENGINEER CHANGES SIZE & LENGTHS - - - - -
 GRAVEL - - - - - 10 CY.
 CEMENT - - - - - 32 SACKS

