

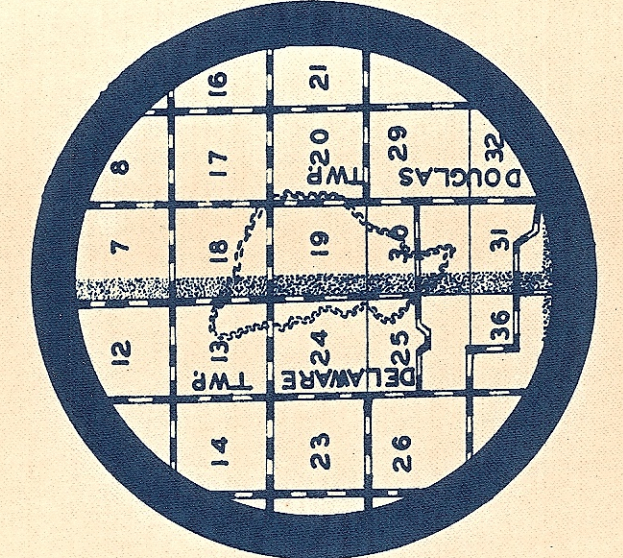


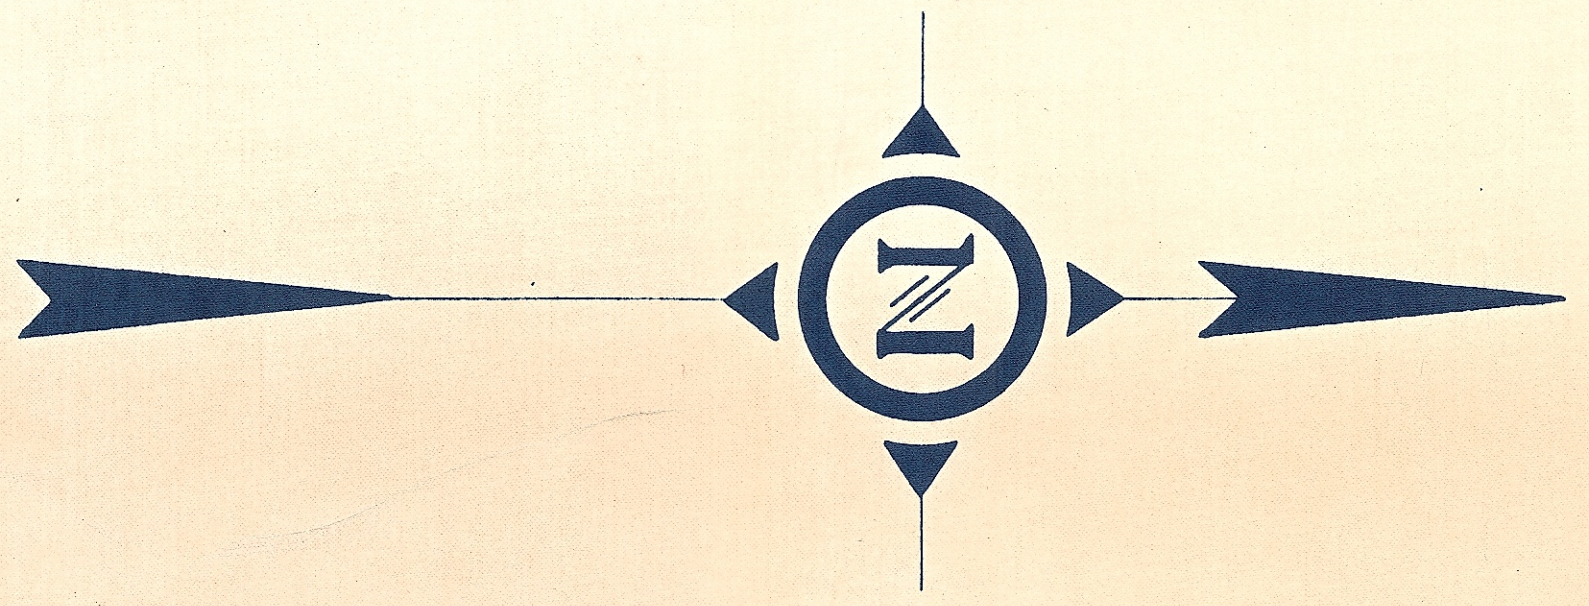

TILE SUMMARY					
SEC.	SIZE	STA.	— STA.	LENGTH	AVE. DP.
MAIN	24"	4+00	— 97+51	9351'	5.3'
MAIN	12"	97+51	— 121+00	2349'	6.0'
MAIN	10"	121+00	— 133+00	1200'	6.6'
MAIN	8"	133+00	— 139+00	600'	6.0'
MAIN	6"	139+00	— 150+16	1116'	5.0'
LAT #1	6"	0+00	— 3+13	313'	4.7'
LAT #2	6"	0+00	— 4+80	480'	4.9'
LAT #3	6"	0+00	— 9+86	986'	4.8'
LAT #4	16"	0+00	— 16+00	1600'	5.9'
LAT #4	16"	16+00	— 18+00	200'	4.5'
LAT #4	10"	18+00	— 36+25	1825'	4.8'
LAT #4-A	12"	0+00	— 6+00	600'	5.0'
LAT #4-B	8"	0+00	— 2+00	200'	4.5'
LAT #5	8"	0+00	— 5+00	500'	4.5'
LAT #6	8"	0+00	— 3+60	360'	5.8'
LAT #7	8"	0+00	— 7+60	760'	4.4'
LAT #8	6"	0+00	— 0+75	75'	5.0'
LAT #9	10"	0+00	— 0+75	75'	5.0'
LAT #9	8"	5+64	— 20+91	1527'	5.4'

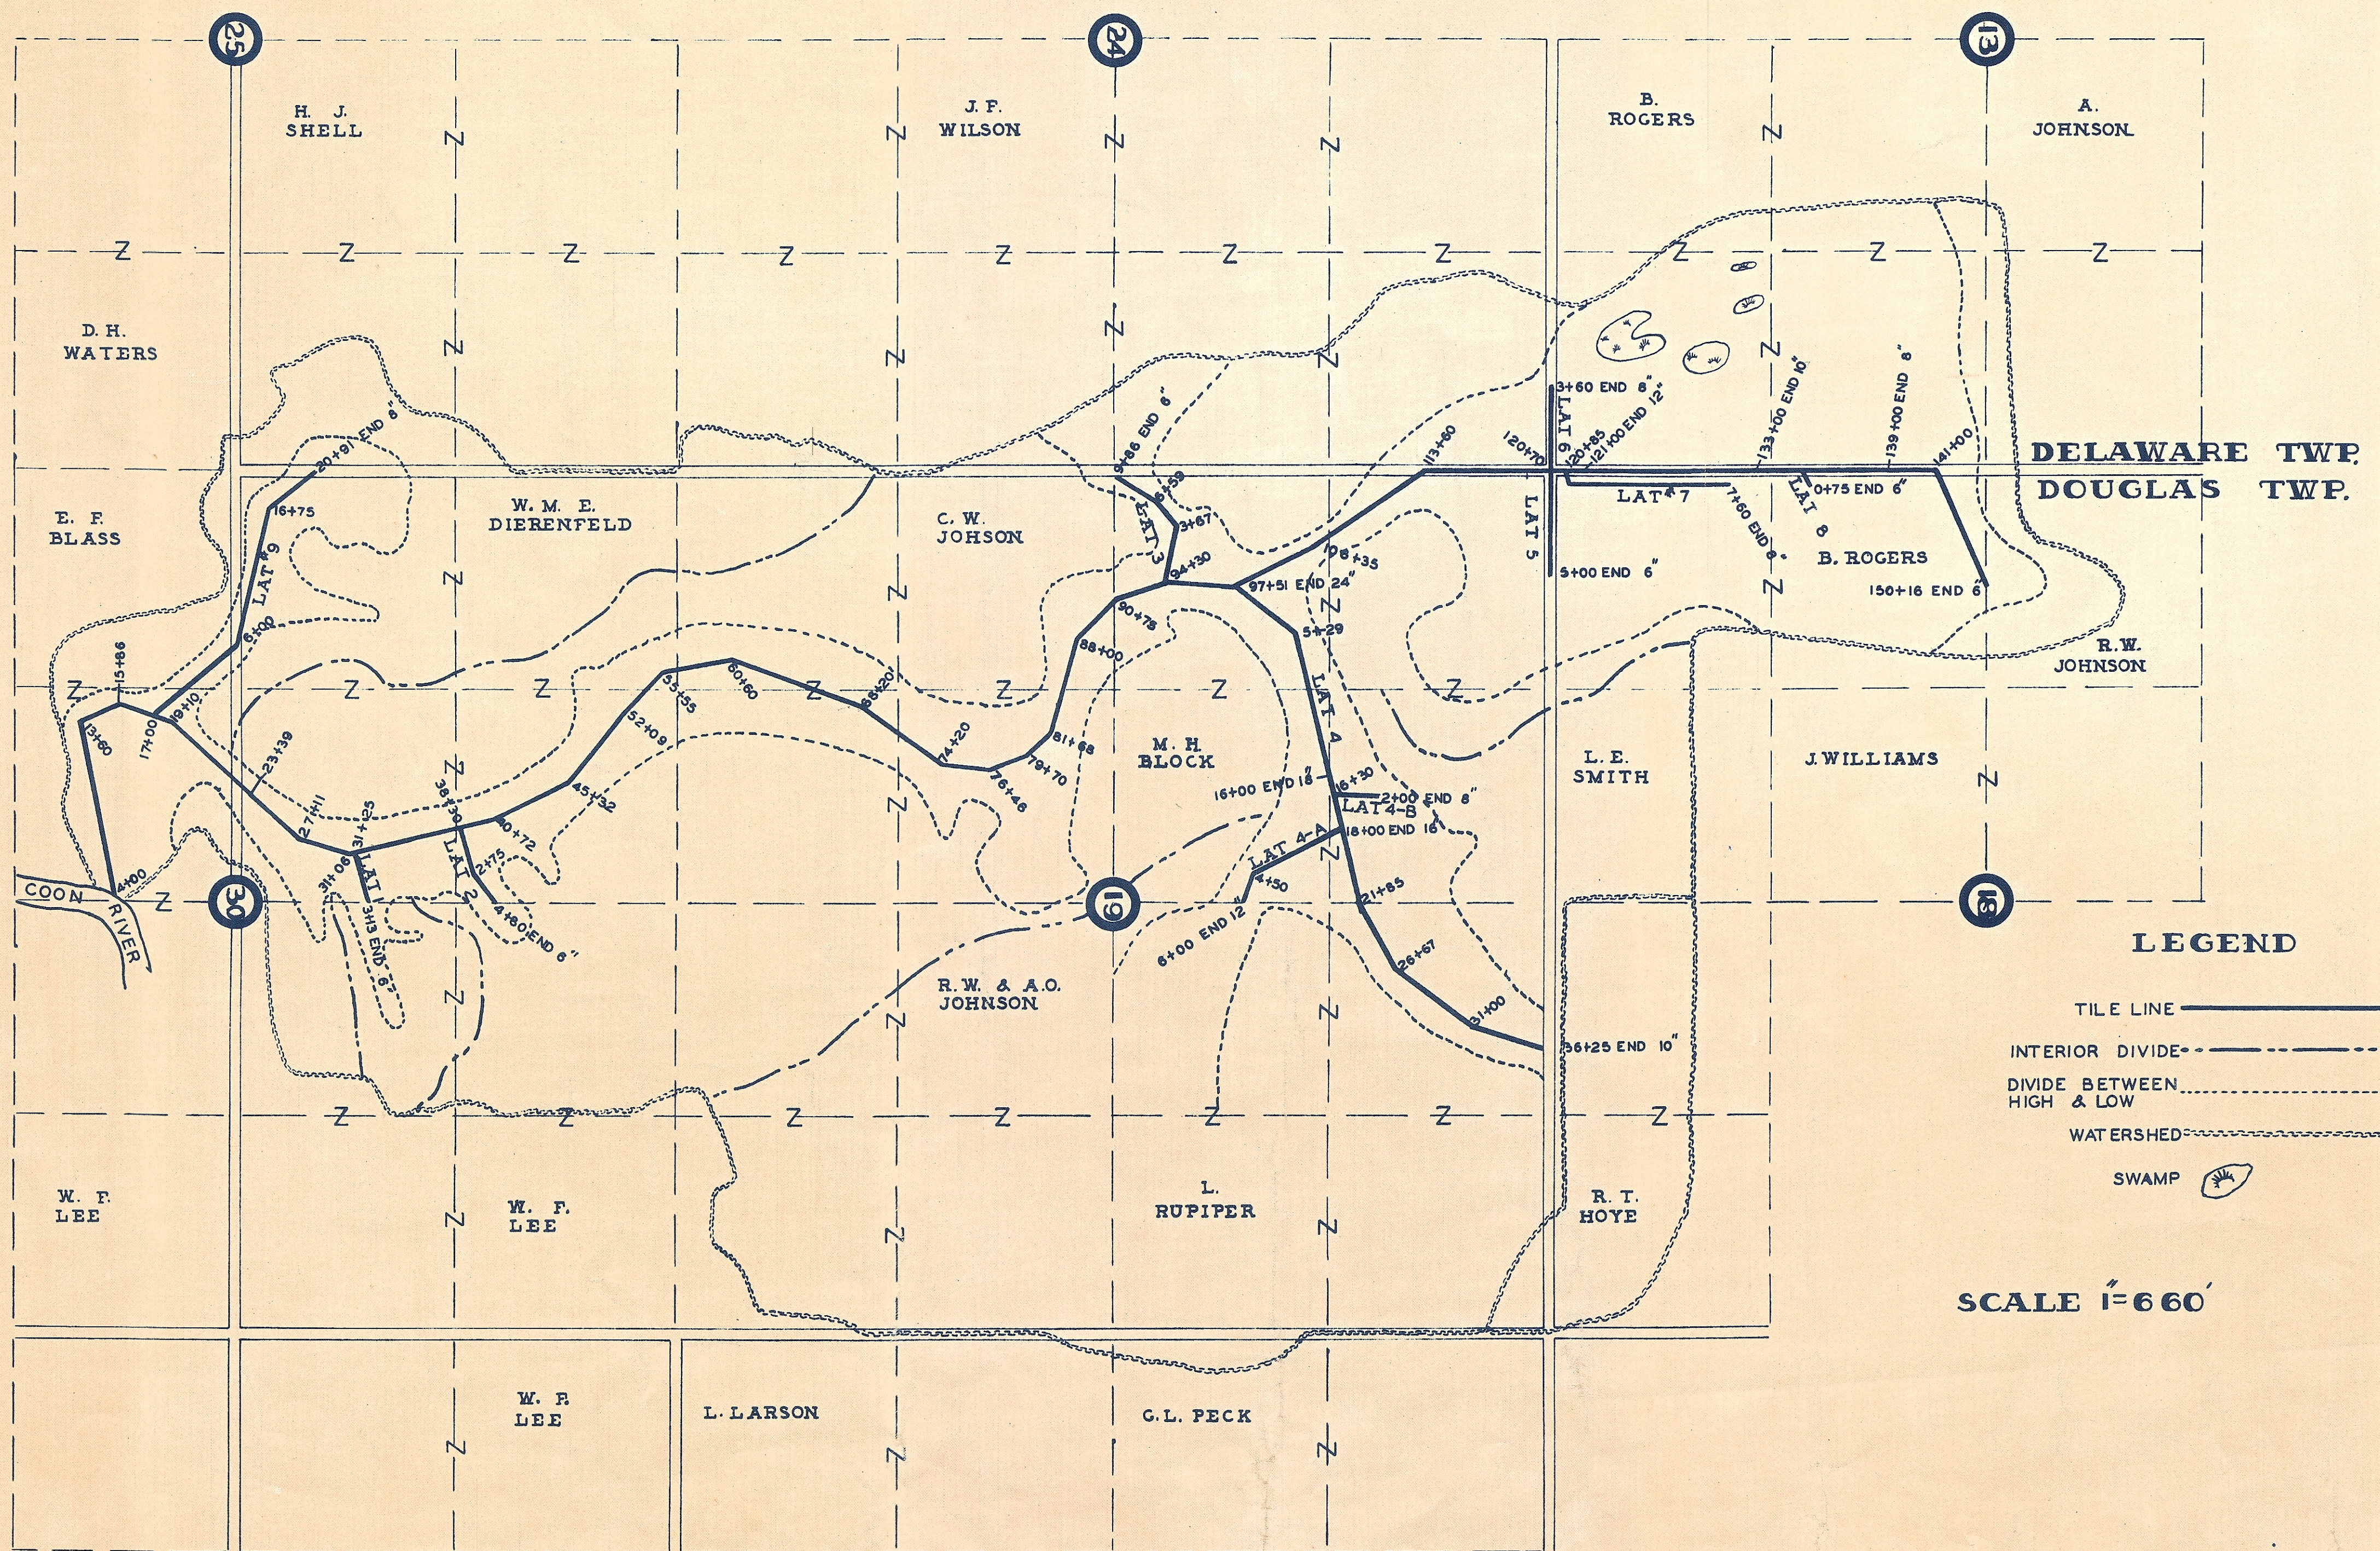

DRAINAGE DISTRICT NO. 69
SAC COUNTY
SEC 18-19-30 T-89-N R-35-W
SEC 13-24-25 T-89-N R-36-W