


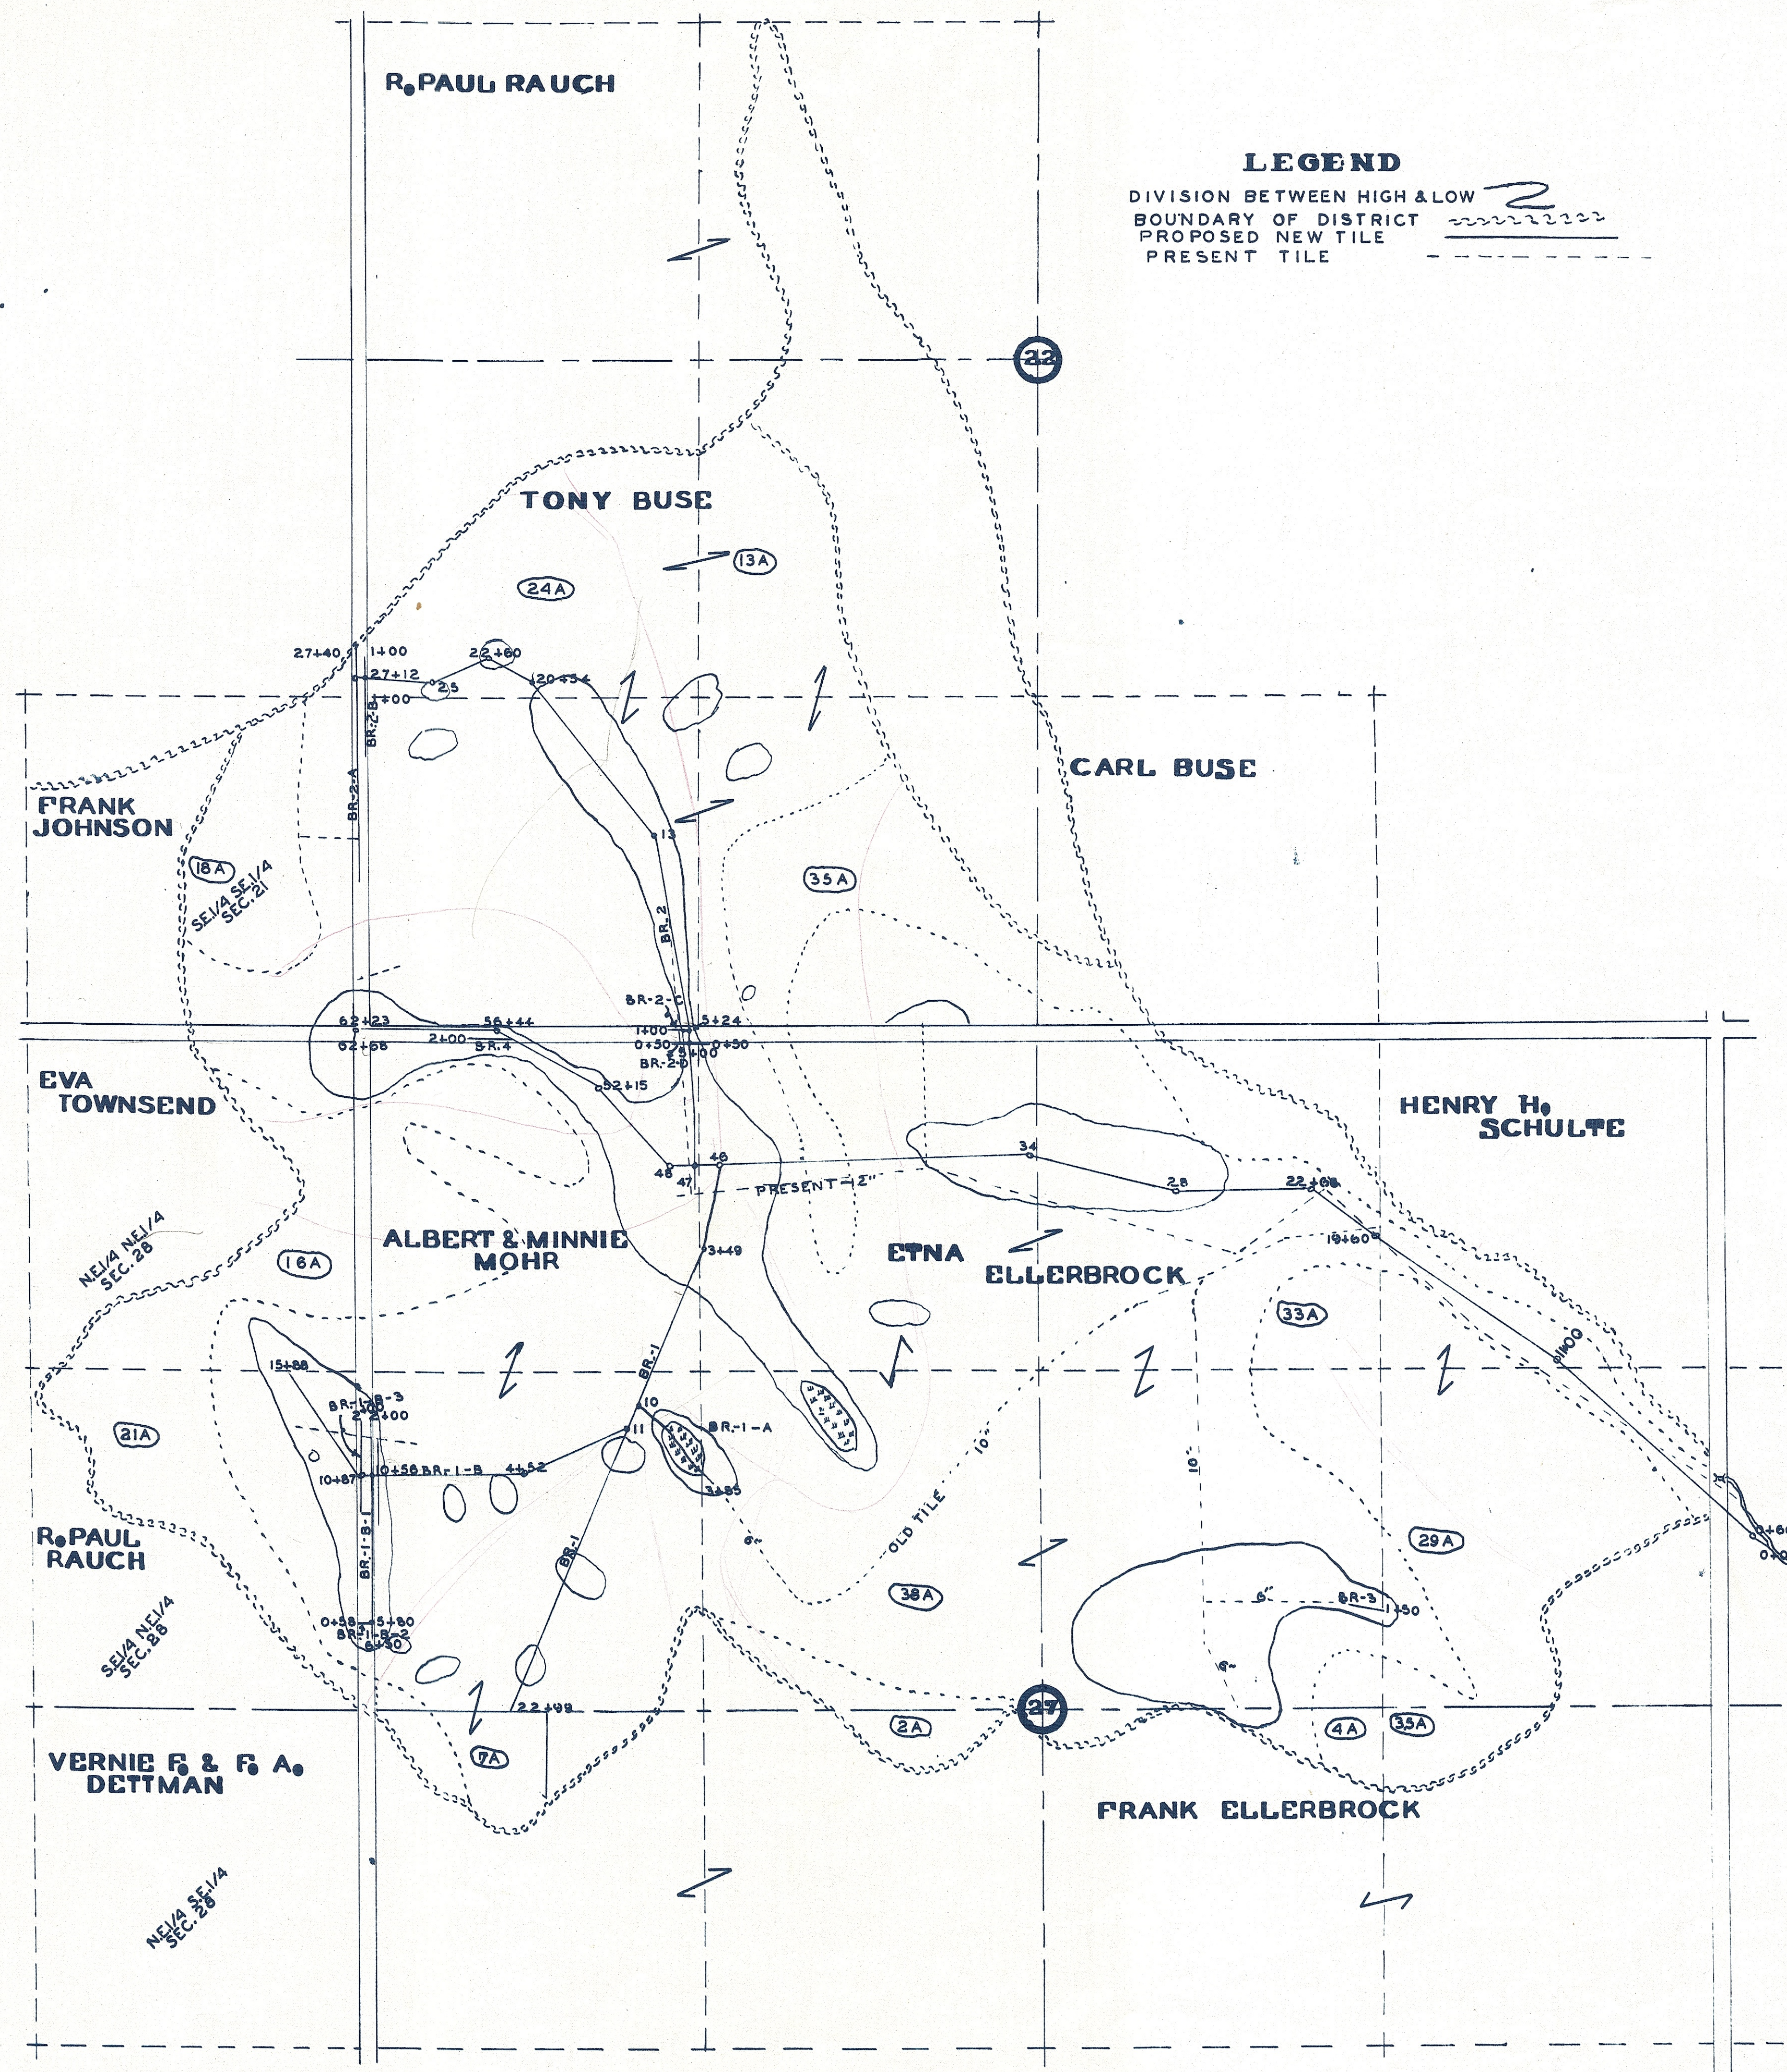

LEGEND
 DIVISION BETWEEN HIGH & LOW
 BOUNDARY OF DISTRICT
 PROPOSED NEW TILE
 PRESENT TILE



DRAINAGE DISTRICT NO. - 74

**COON VALLEY-TWP.
SEC-22,27
SAC COUNTY
APRIL, 1920
SCALE 1"-400'**

