



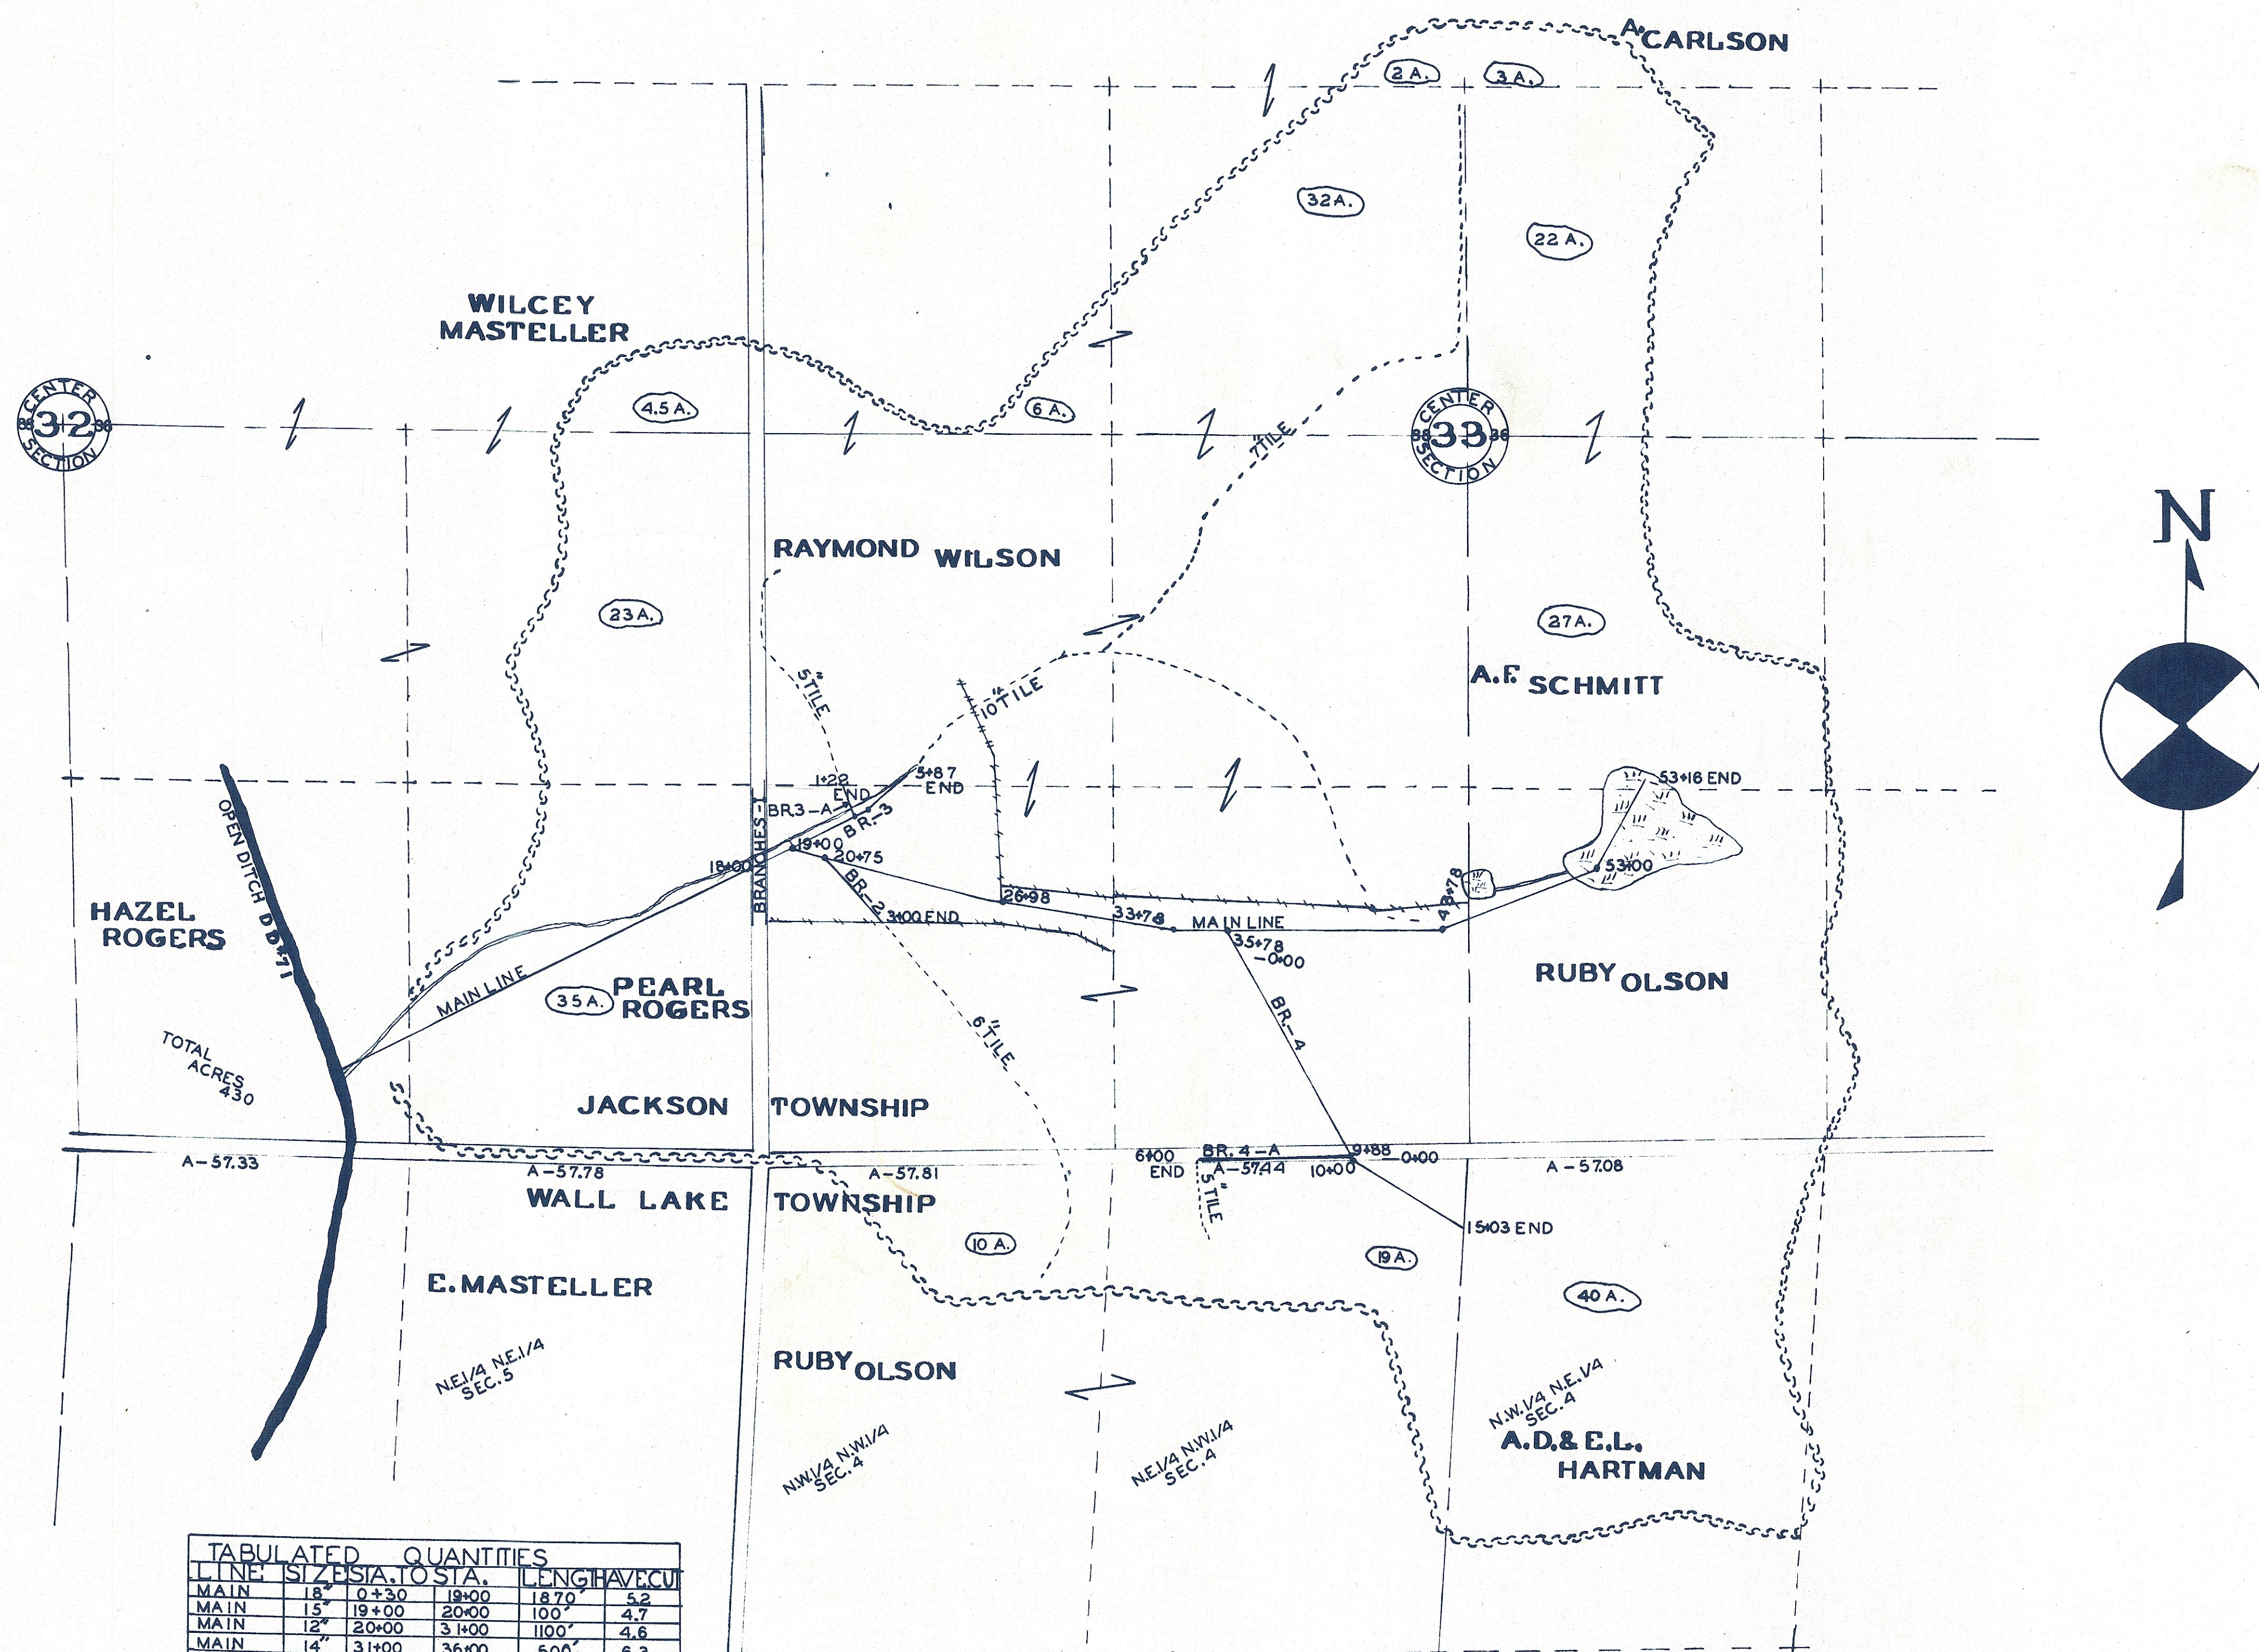

TABULATED QUANTITIES

LINE SIZE	STA. TO STA.	LENGTH	CUT
MAIN	18" 0+30 19+00	1870	5.2
MAIN	15" 19+00 20+00	100	4.7
MAIN	12" 20+00 31+00	1100	4.6
MAIN	14" 31+00 36+00	500	6.3
MAIN	12" 36+00 53+16	1716	5.7
BR. 1-E-S	5" 0+00 2+50	250	3.3
BR. 1-E-N	5" 0+00 3+00	300	3.3
BR. 1-W-S	5" 0+00 2+50	250	3.3
BR. 1-W-N	5" 0+00 3+00	300	3.3
BR. 2	6" 0+00 3+00	300	4.3
BR. 3	12" 0+00 5+87	587	4.6
BR. 3-A	5" 0+00 1+22	122	3.8
BR. 4	6" 0+00 10+00	1000	4.5
BR. 4-A	5" 10+00 15+03	503	4.3
BR. 4-A	6" 0+00 6+00	600	4.0
CONNECTION TIE			
BULKHEAD		7.8 CUBIC YARDS	

SCALE 1"=400 FT.

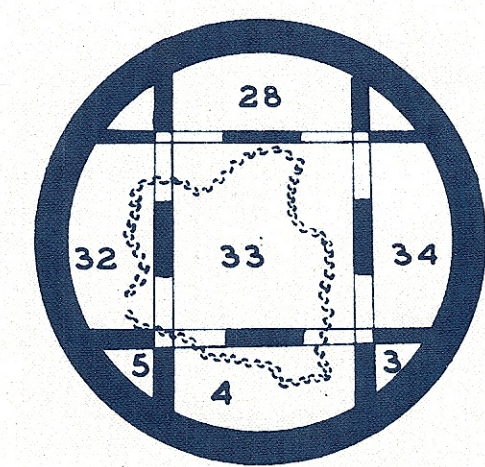

SAC COUNTY DRAIN NO. 77
JACKSON-WALL LAKE TOWNSHIPS
APRIL, 1923