


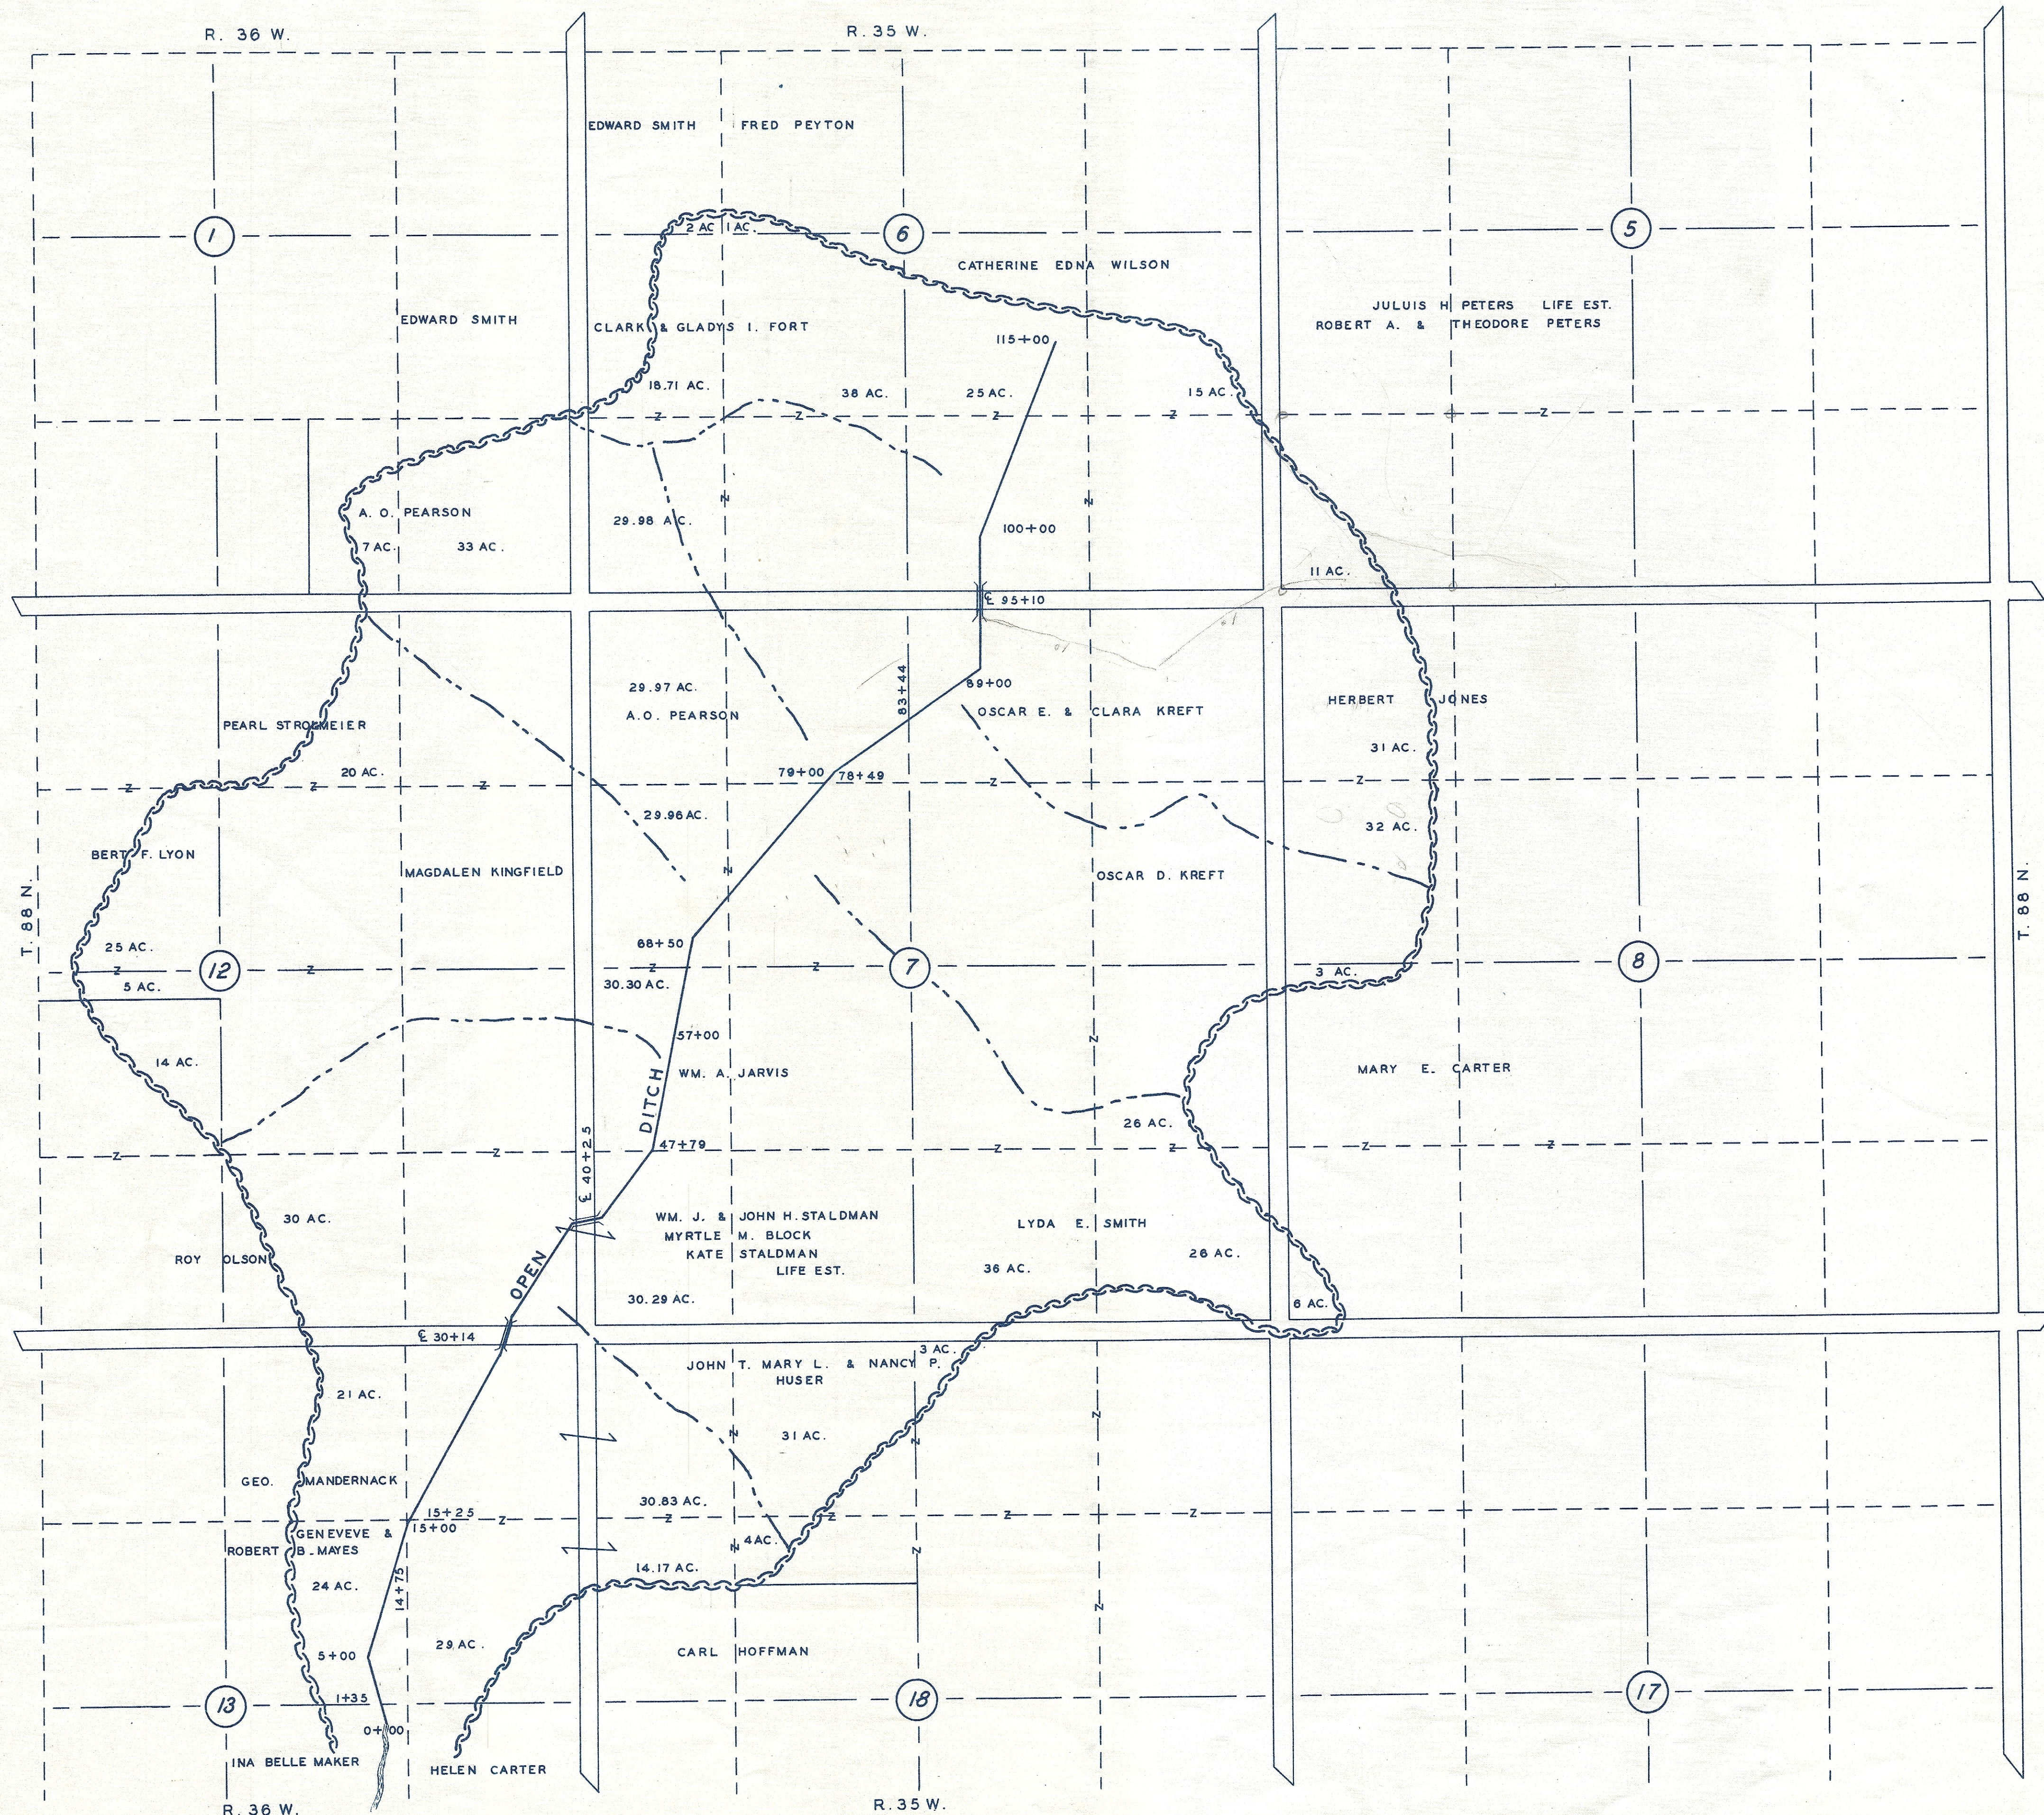

PLAT OF
OPEN DITCH
FOR
DRAINAGE DISTRICT NO. 92
SAC COUNTY, IOWA
SEC. 1-12-13 T. 88 N. R. 36 W.
SEC. 5-6-7-18 T. 88 N. R. 35 W.
PETITIONED BY KREFT & JARVIS



LEGEND

OPEN DITCH
 WATERSHED BOUNDARY
 INTERIOR DIVIDE
 COUNTY ROADS
 1/4 1/4 LINES
 1/4 LINES

NOTE:
RIGHT-OF-WAY 120'

REDRAWN JANUARY 1961

DRAINAGE DISTRICT NO. 92

W. C. OTTO ENGR. CO.
SAC CITY, IOWA

DATE - APRIL 30, 1956

SCALE - 1" = 660'

SHEET NO. OF