

PLAT OF DRAINAGE DISTRICT NO. 199 JOINT SAC — POCAHONTAS — BUENA VISTA COUNTIES

SCALE 1" = 400' STORM LAKE, IOWA JANUARY, 1955

ANTON BENEKE POCAHONTAS COUNTY COMMISSIONER
W. C. OTTO SAC COUNTY COMMISSIONER
H. J. SUTTON BUENA VISTA COUNTY COMMISSIONER

A. H. CUNNINGHAM, ENGINEER.

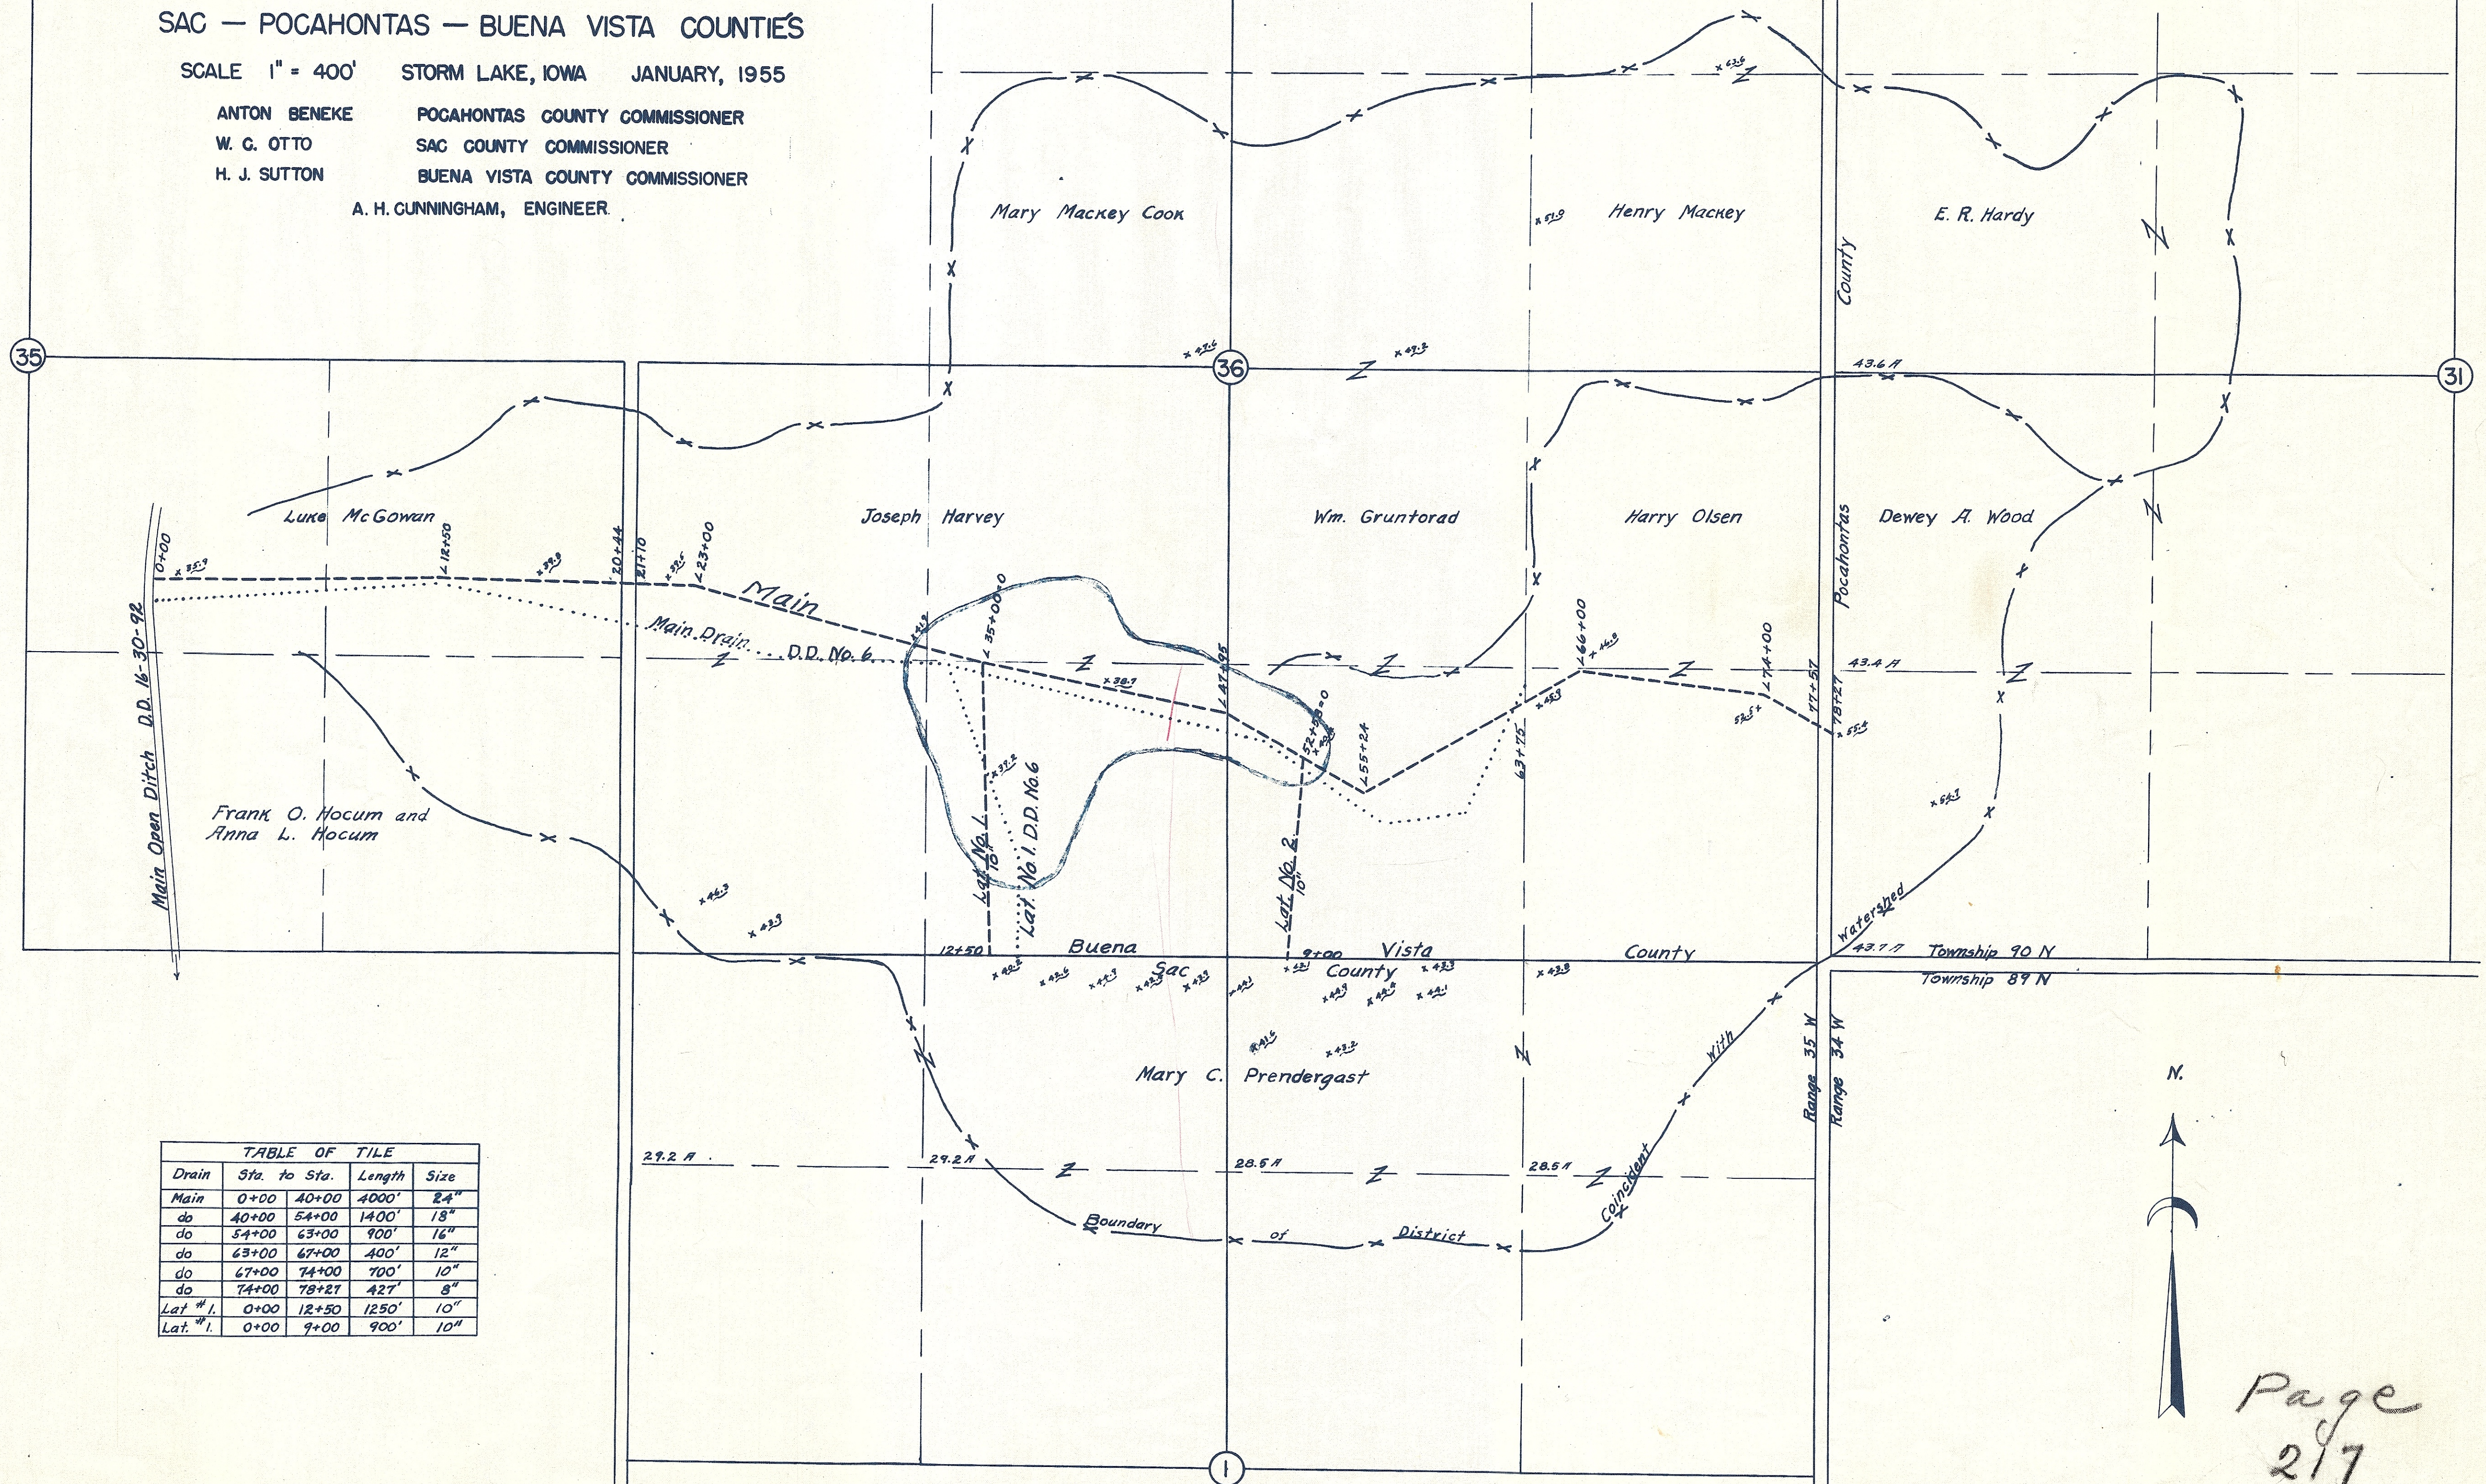


TABLE OF TILE			
Drain	Sta. to Sta.	Length	Size
Main	0+00 40+00	4000'	24"
do	40+00 54+00	1400'	18"
do	54+00 63+00	900'	16"
do	63+00 67+00	400'	12"
do	67+00 74+00	700'	10"
do	74+00 78+27	427'	8"
Lat. #1.	0+00 12+50	1250'	10"
Lat. #1.	0+00 9+00	900'	10"