


STA. 0+00 - 9+80 230' R.O.W.
 STA. 9+80 - 32+70 180' R.O.W.
 STA. 32+70 - 89+26 140' R.O.W.
 STA. 89+26 - 120+62 130' R.O.W.
 STA. 120+62 - 134+00 100' R.O.W.

STA. 0+00 - 120+00 6' BOTTOM 1 1/2 - 1 SLOPES
 STA. 120+00 - 134+00 4' BOTTOM 1 1/2 - 1 SLOPES

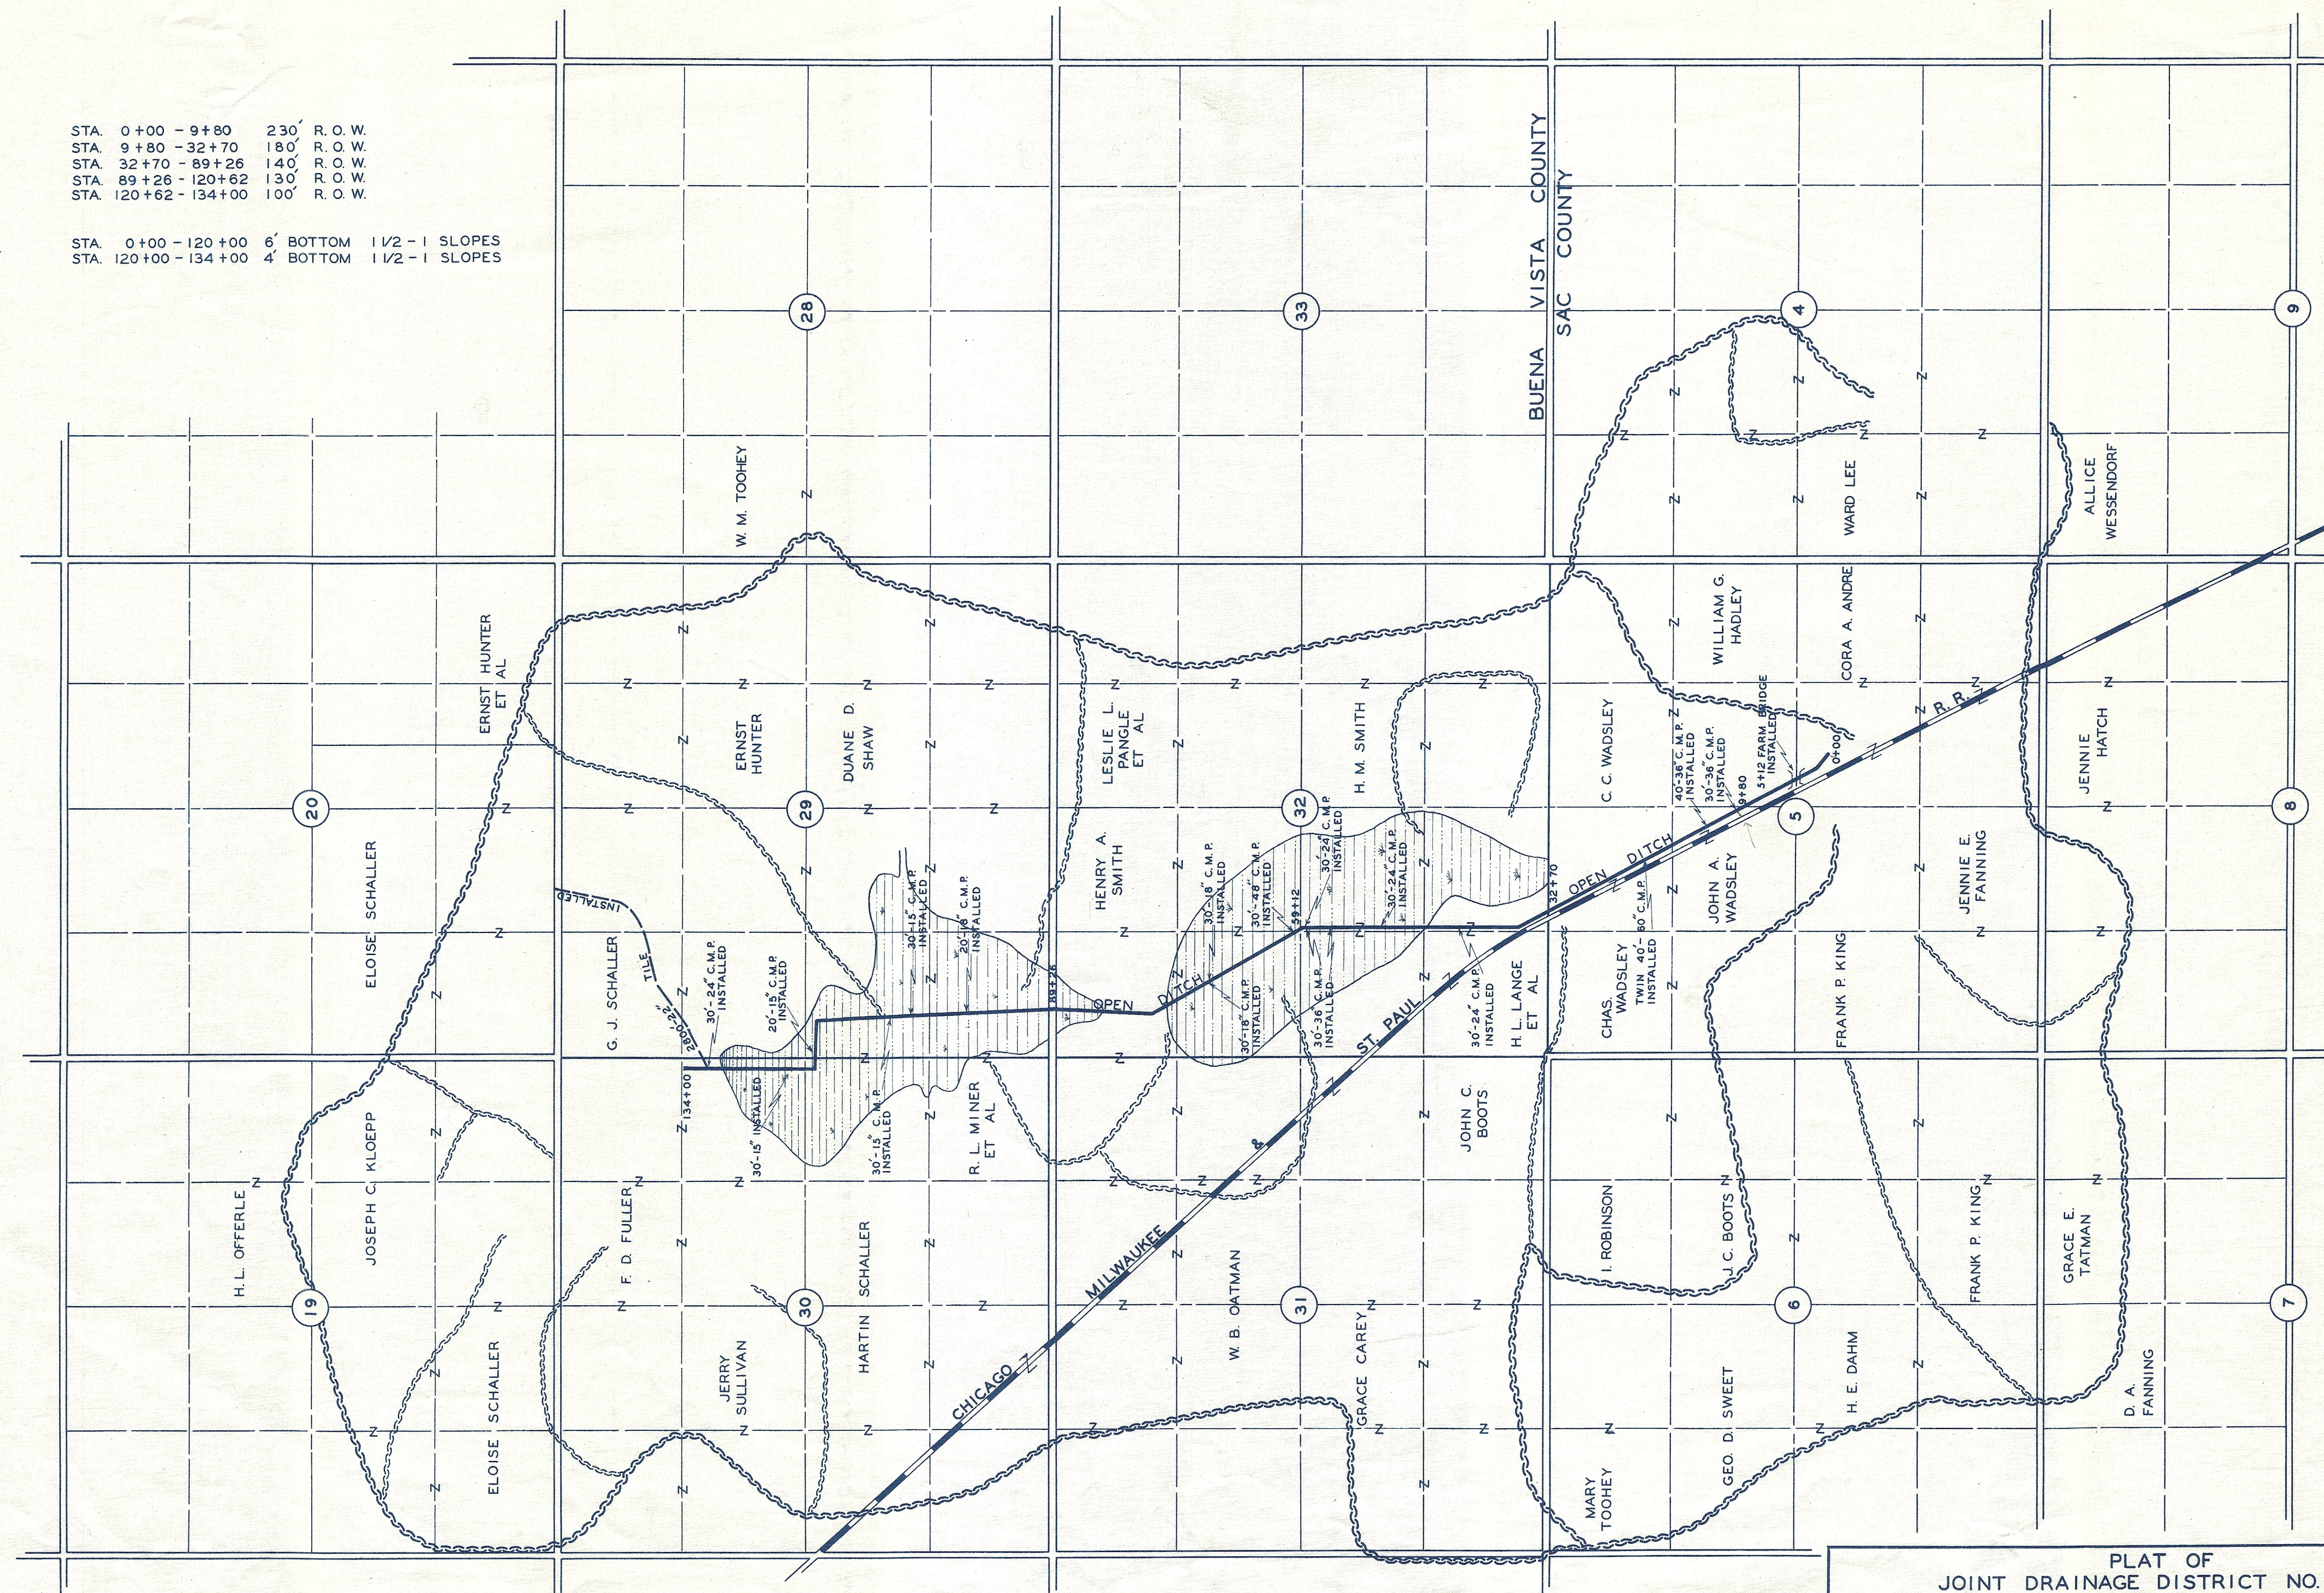

PLAT OF
 JOINT DRAINAGE DISTRICT NO. 200
 BUENA VISTA AND SAC COUNTIES

W. C. OTTO ENGR. CO.
 SAC CITY, IOWA

DATE - REDRAWN JAN. 1961	SCALE - 1" = 660'	SHEET NO. 48	OF 48
--------------------------	-------------------	--------------	-------