


DREDGE DITCH "A" TILE SIZE

NO. 1	3200	14
NO. 1	1400	10
BRANCH A ON NO. 1	1650	12
NO. 2	500	8
NO. 2	990	7
NO. 3	635	7
NO. 4	447	12
NO. 5	1110	8
NO. 5	800	7
NO. 6	1000	15
NO. 6	568	14
BRANCH A ON NO. 6	481	8
NO. 7	500	14
NO. 7	1658	10
NO. 8	150	8
NO. 9	700	16
NO. 9	1700	15
NO. 9	600	12
NO. 9	1745	8
BRANCH A ON NO. 9	600	8
BRANCH B ON NO. 9	415	8

DREDGE DITCH "B"

NO. 1	2500	22
NO. 1	2000	20
NO. 1	1000	18
NO. 1	165	14
BRANCH A ON NO. 1	450	8
BRANCH B ON NO. 1	495	8
BRANCH C ON NO. 1	700	7
BRANCH C ON NO. 1	745	6
BRANCH D ON NO. 1	1000	14
BRANCH D ON NO. 1	1400	10
BRANCH D ON NO. 1	460	8
NO. 2	1500	15
NO. 2	500	14
NO. 2	500	10
NO. 2	200	8
NO. 2	200	7
NO. 3	600	14
NO. 3	860	12
BRANCH A ON NO. 3	700	8
BRANCH B ON NO. 3	530	6

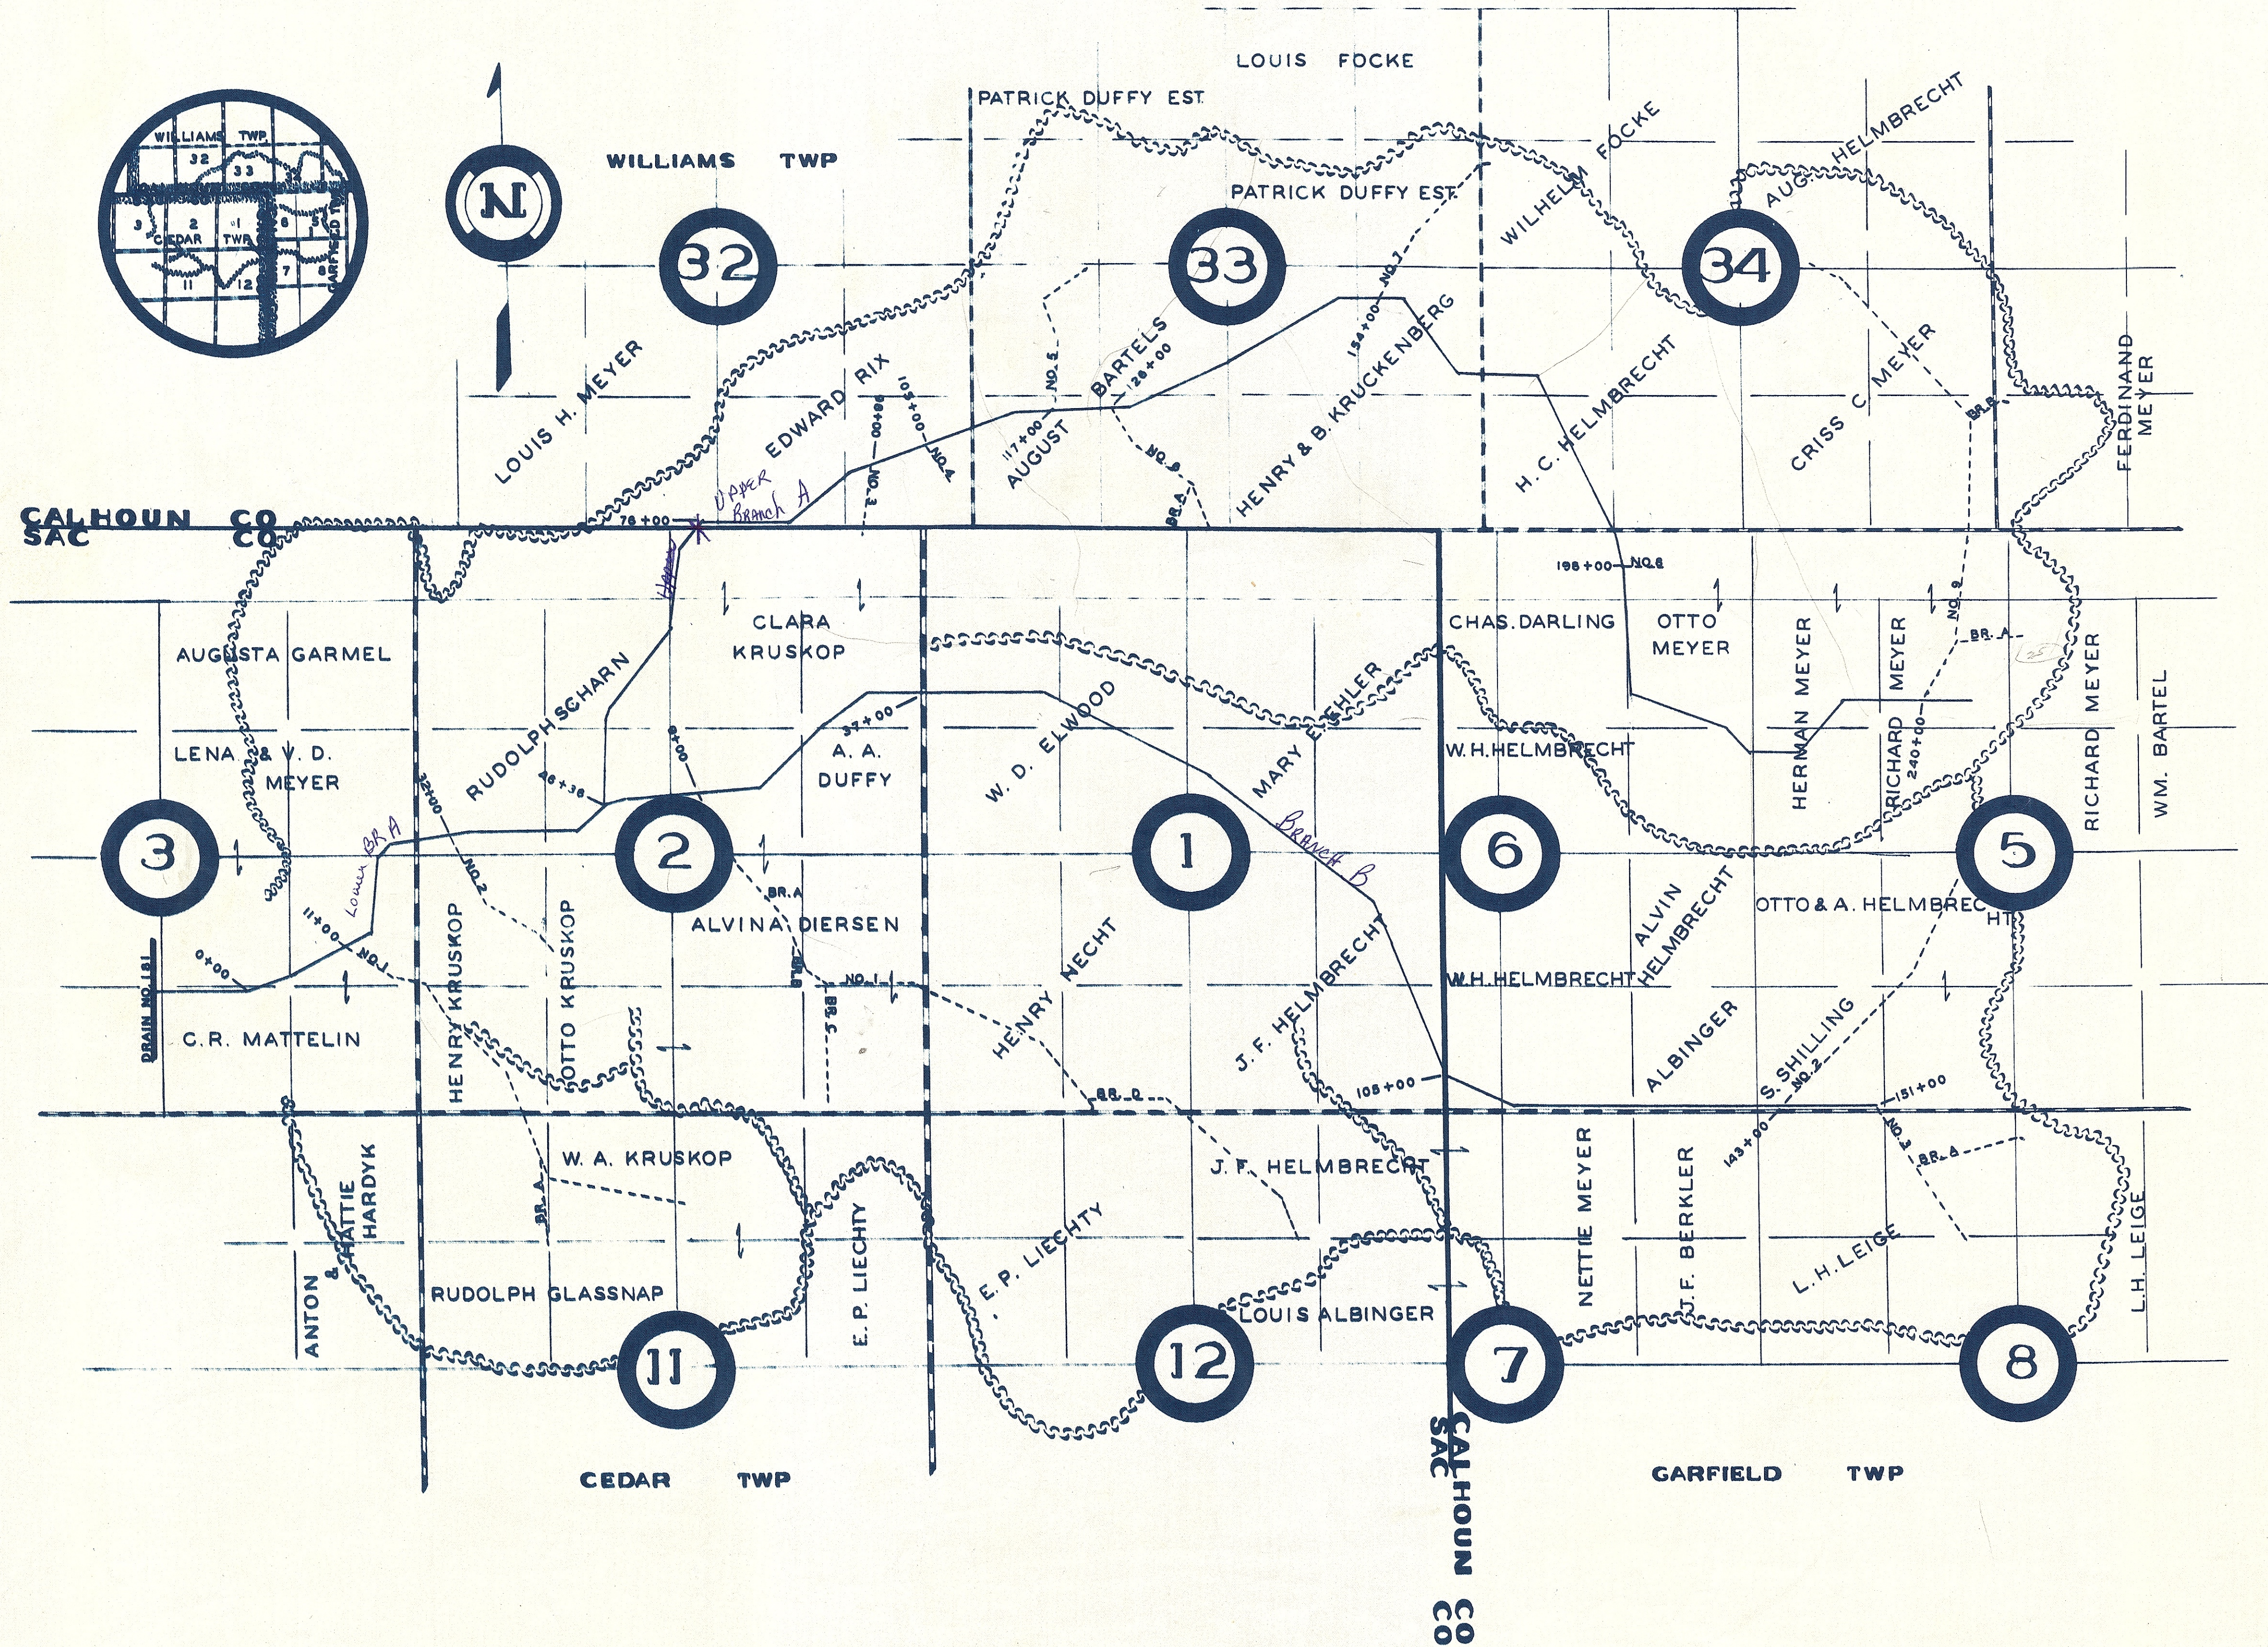

DRAINAGE DISTRICT NO. 20 SAC CO.
NO. 119 CALHOUN COUNTY
T88W. R35W. SAC COUNTY
T88W. R34W. CAL COUNTY

SCALE - 1 IN = 1200 FT

JAN 18 1913

Orig. Assoc. No. 296.11