

MAP

OF

JOINT DRAINAGE DISTRICT

NO. 51 SAC COUNTY

NO. 195 CALHOUN COUNTY

SECTIONS 19-20-21-28-29-30-31-32 JACKSON TWP. CALHOUN CO.

SECTIONS 25-36 SAC TOWNSHIP SAC COUNTY

DECEMBER 1914

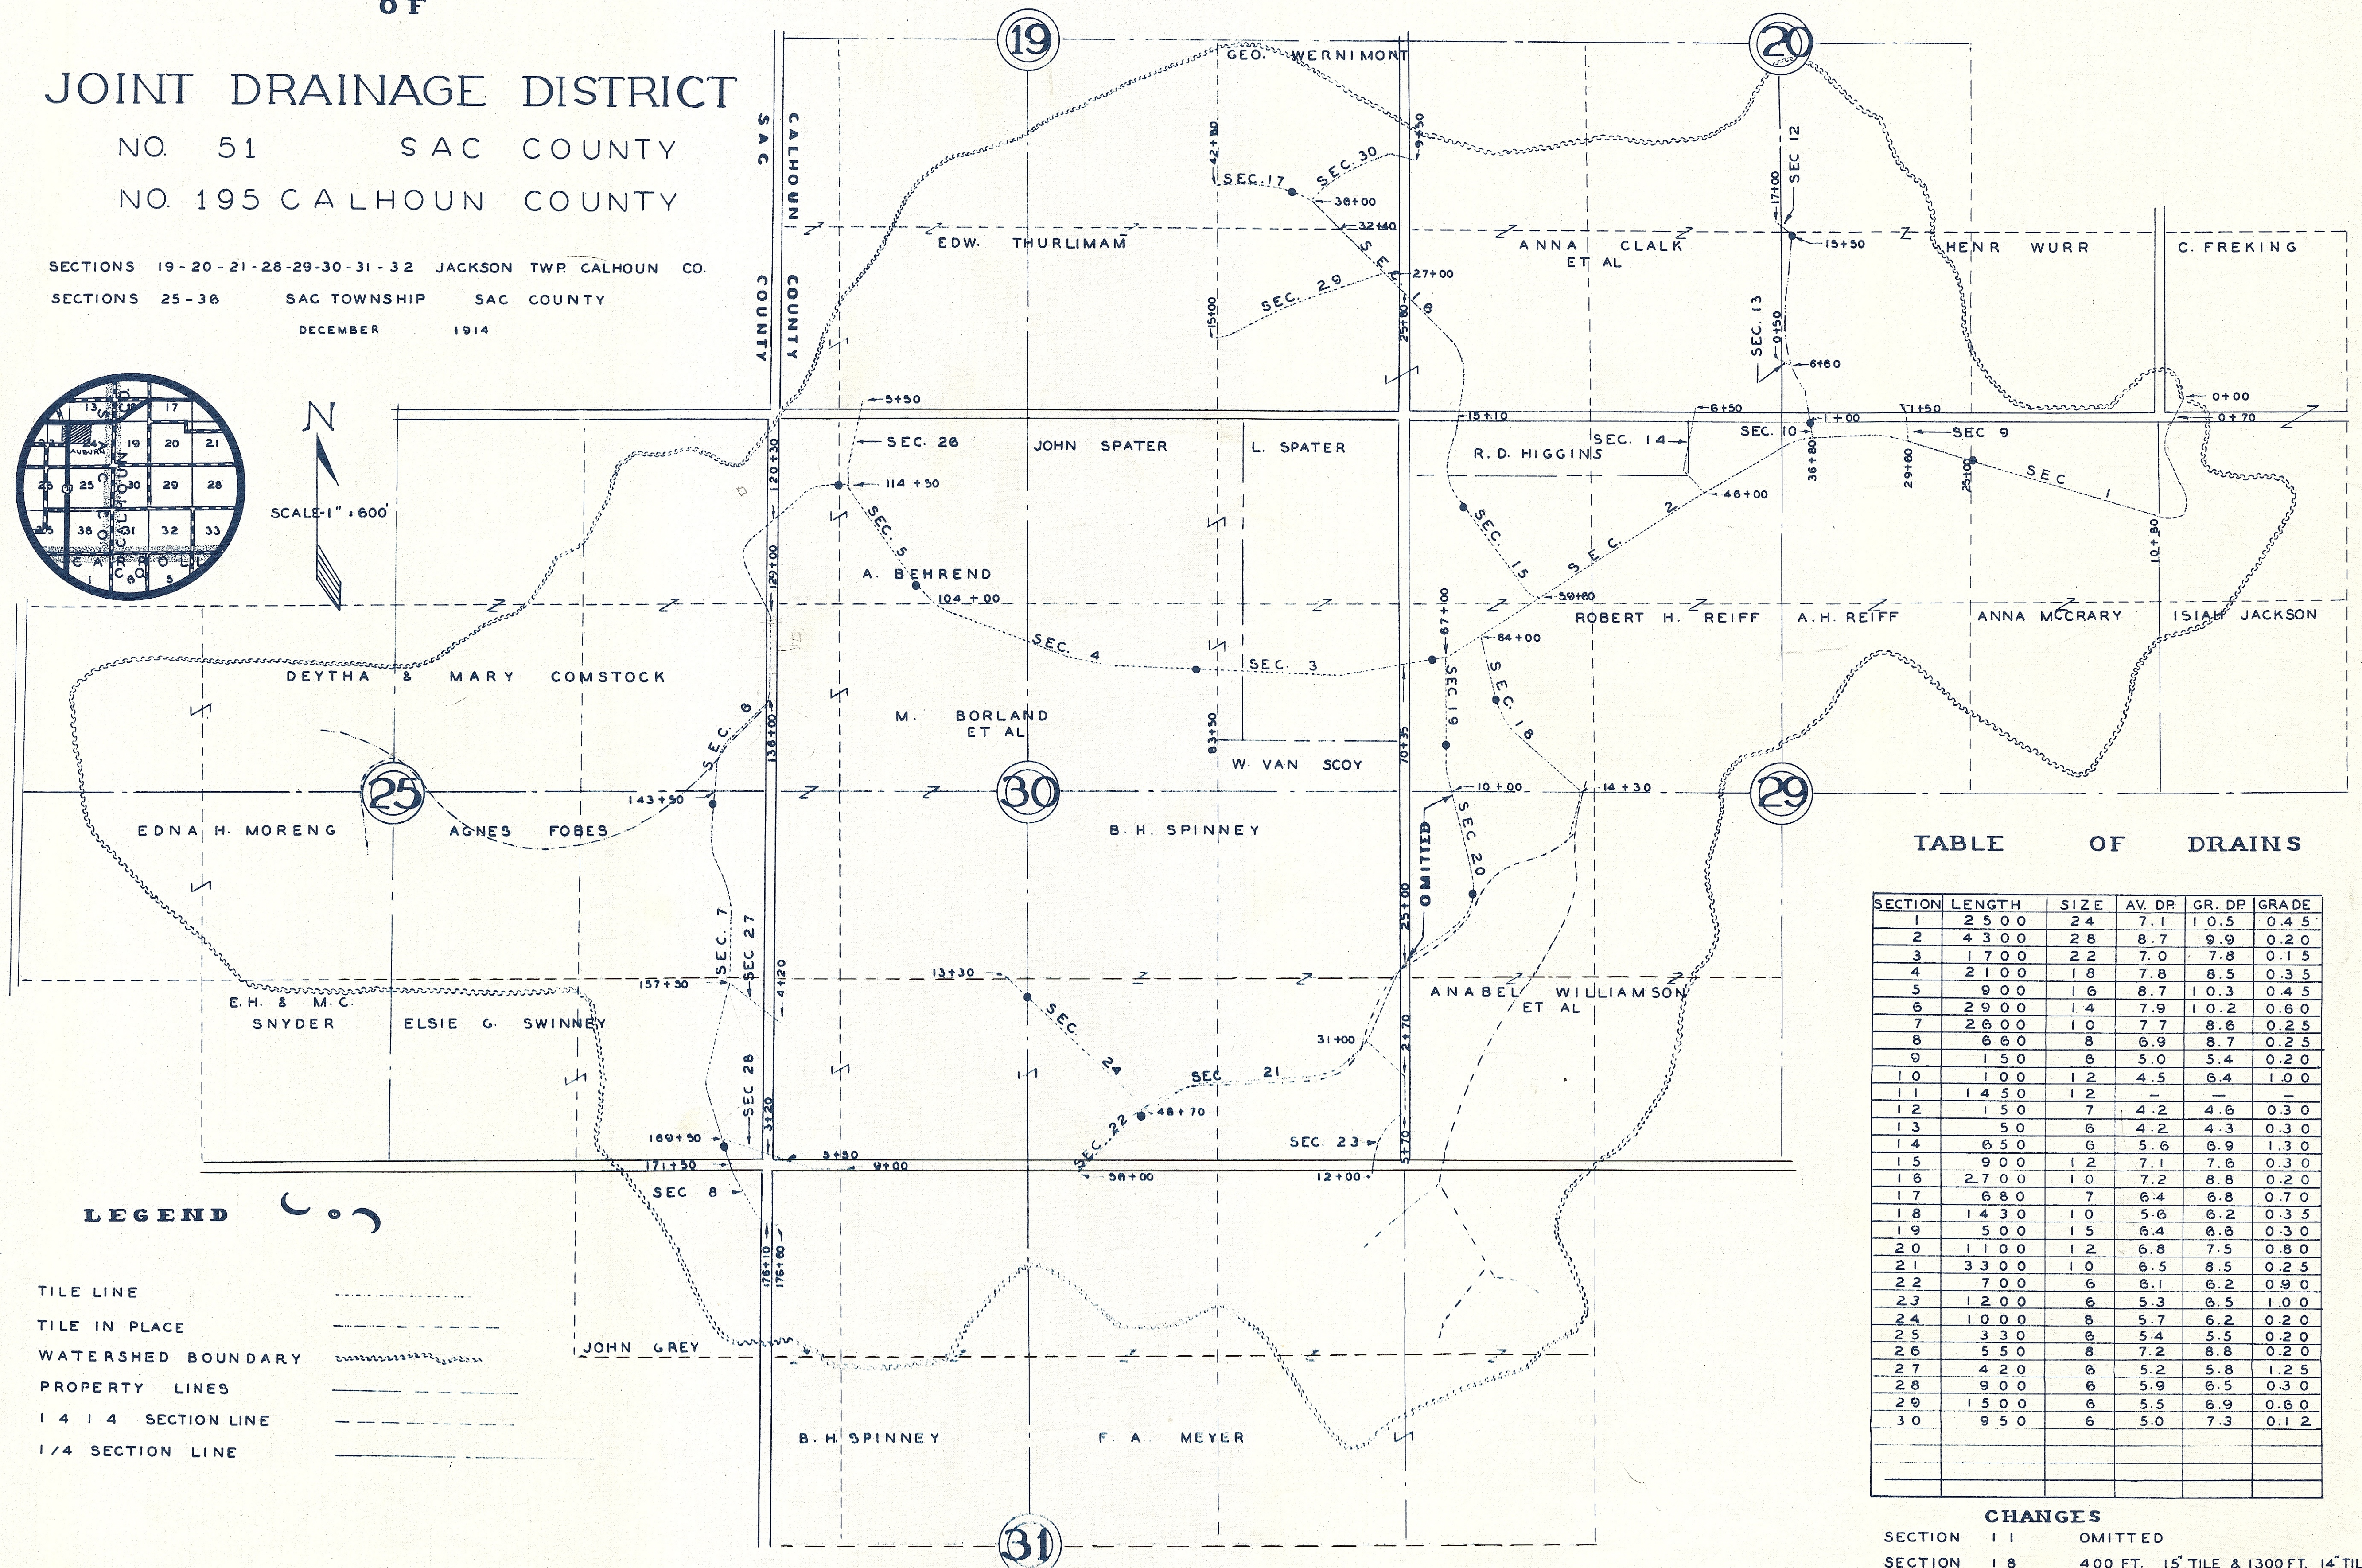
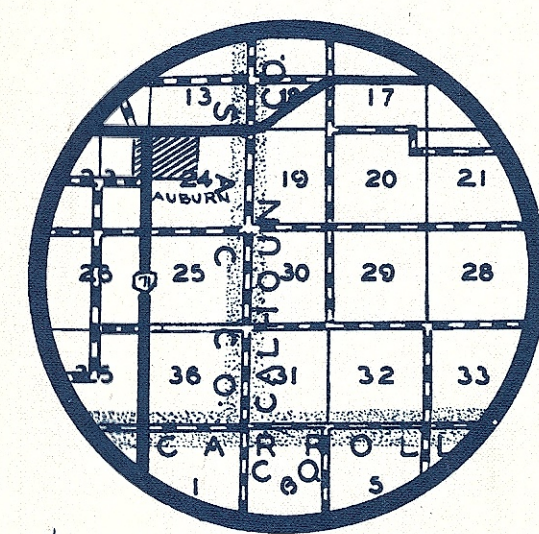


TABLE OF DRAINS

[illegible]

CHANGES

SECTION 1 1 OMITTED

SECTION 1 8 400 FT. 15" TILE & 1300 FT. 14" TILE

SECTION 1 9 & SECTION 20 1070 FT. 8" TILE

END CONSTRUCTION STA. 10 + 70

SECTION 2 1 2350 FT. 10" TILE

BEGAN CONSTRUCTION STA. 25 + 00