



JOINT  
DRAINAGE  
DISTRICT  
BUENA-VISTA CO. NO. 105  
PROVIDENCE TWP.  
SEC. 34, 35, 36  
SAC - COUNTY NO. 64  
DELAWARE TWP.  
SEC. 1, 2, 3  
APRIL, 1917  
SCALE: 1" = 500

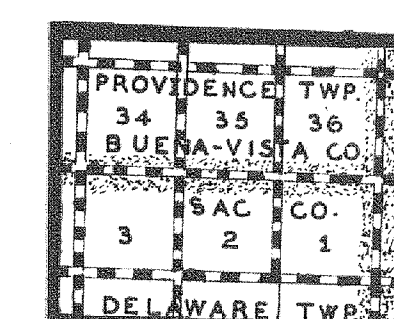

| DRAIN  | SIZE | LENGTH | STATIONS   |
|--------|------|--------|------------|
| MAIN   | 2.6  | 1000   | 0 10       |
| "      | 2.2  | 4000   | 10 50      |
| "      | 2.4  | 2000   | 50 70      |
| "      | 2.2  | 3500   | 70 105     |
| "      | 2.0  | 500    | 105 110    |
| "      | 1.8  | 1000   | 110 120    |
| "      | 1.5  | 1300   | 120 133    |
| "      | 1.4  | 2100   | 133 154    |
| "      | 1.0  | 788    | 154 161+88 |
| LAT. 1 | 6    | 1002   | 0 10+02    |
| 2      | 6    | 680    | 0 6+80     |
| 3      | 14   | 1200   | 0 12       |
| 3      | 12   | 1970   | 12 31+70   |
| 4      | 8    | 500    | 0 5        |
| 4      | 8    | 880    | 5 13+80    |
| 4-A    | 10   | 500    | 0 5        |
| 4-A    | 8    | 1500   | 5 20       |
| 4-A    | 6    | 600    | 20 28      |
| 5      | 6    | 51     | 0 0+51     |
| 6      | 10   | 400    | 0 4        |
| 6      | 8    | 2189   | 4 25+89    |
| 7      | 6    | 50     | 0 0+50     |
| 8      | 6    | 200    | 0 2        |
| 9      | 6    | 600    | 0 6        |
| 10     | 6    | 235    | 0 2+35     |
| 11     | 6    | 260    | 0 2+60     |
| 12     | 10   | 814    | 0 8+14     |
| 13     | 8    | 785    | 0 7+85     |
| 14     | 6    | 320    | 0 3+20     |

| DRAIN  | STATION | 12" S.P. |
|--------|---------|----------|
| MAIN   | 33+00   | 4"       |
| "      | 66+12   | 4"       |
| "      | 79+77   | 4"       |
| "      | 105     | 2 1/2"   |
| LAT. 4 | 13+80   | 4"       |
| "      | 0+51    | 4"       |
| "      | 20+50   | 4"       |
| "      | 25+89   | 4"       |
| "      | 8+14    | 4"       |
| MAIN   | 161+88  | 4"       |

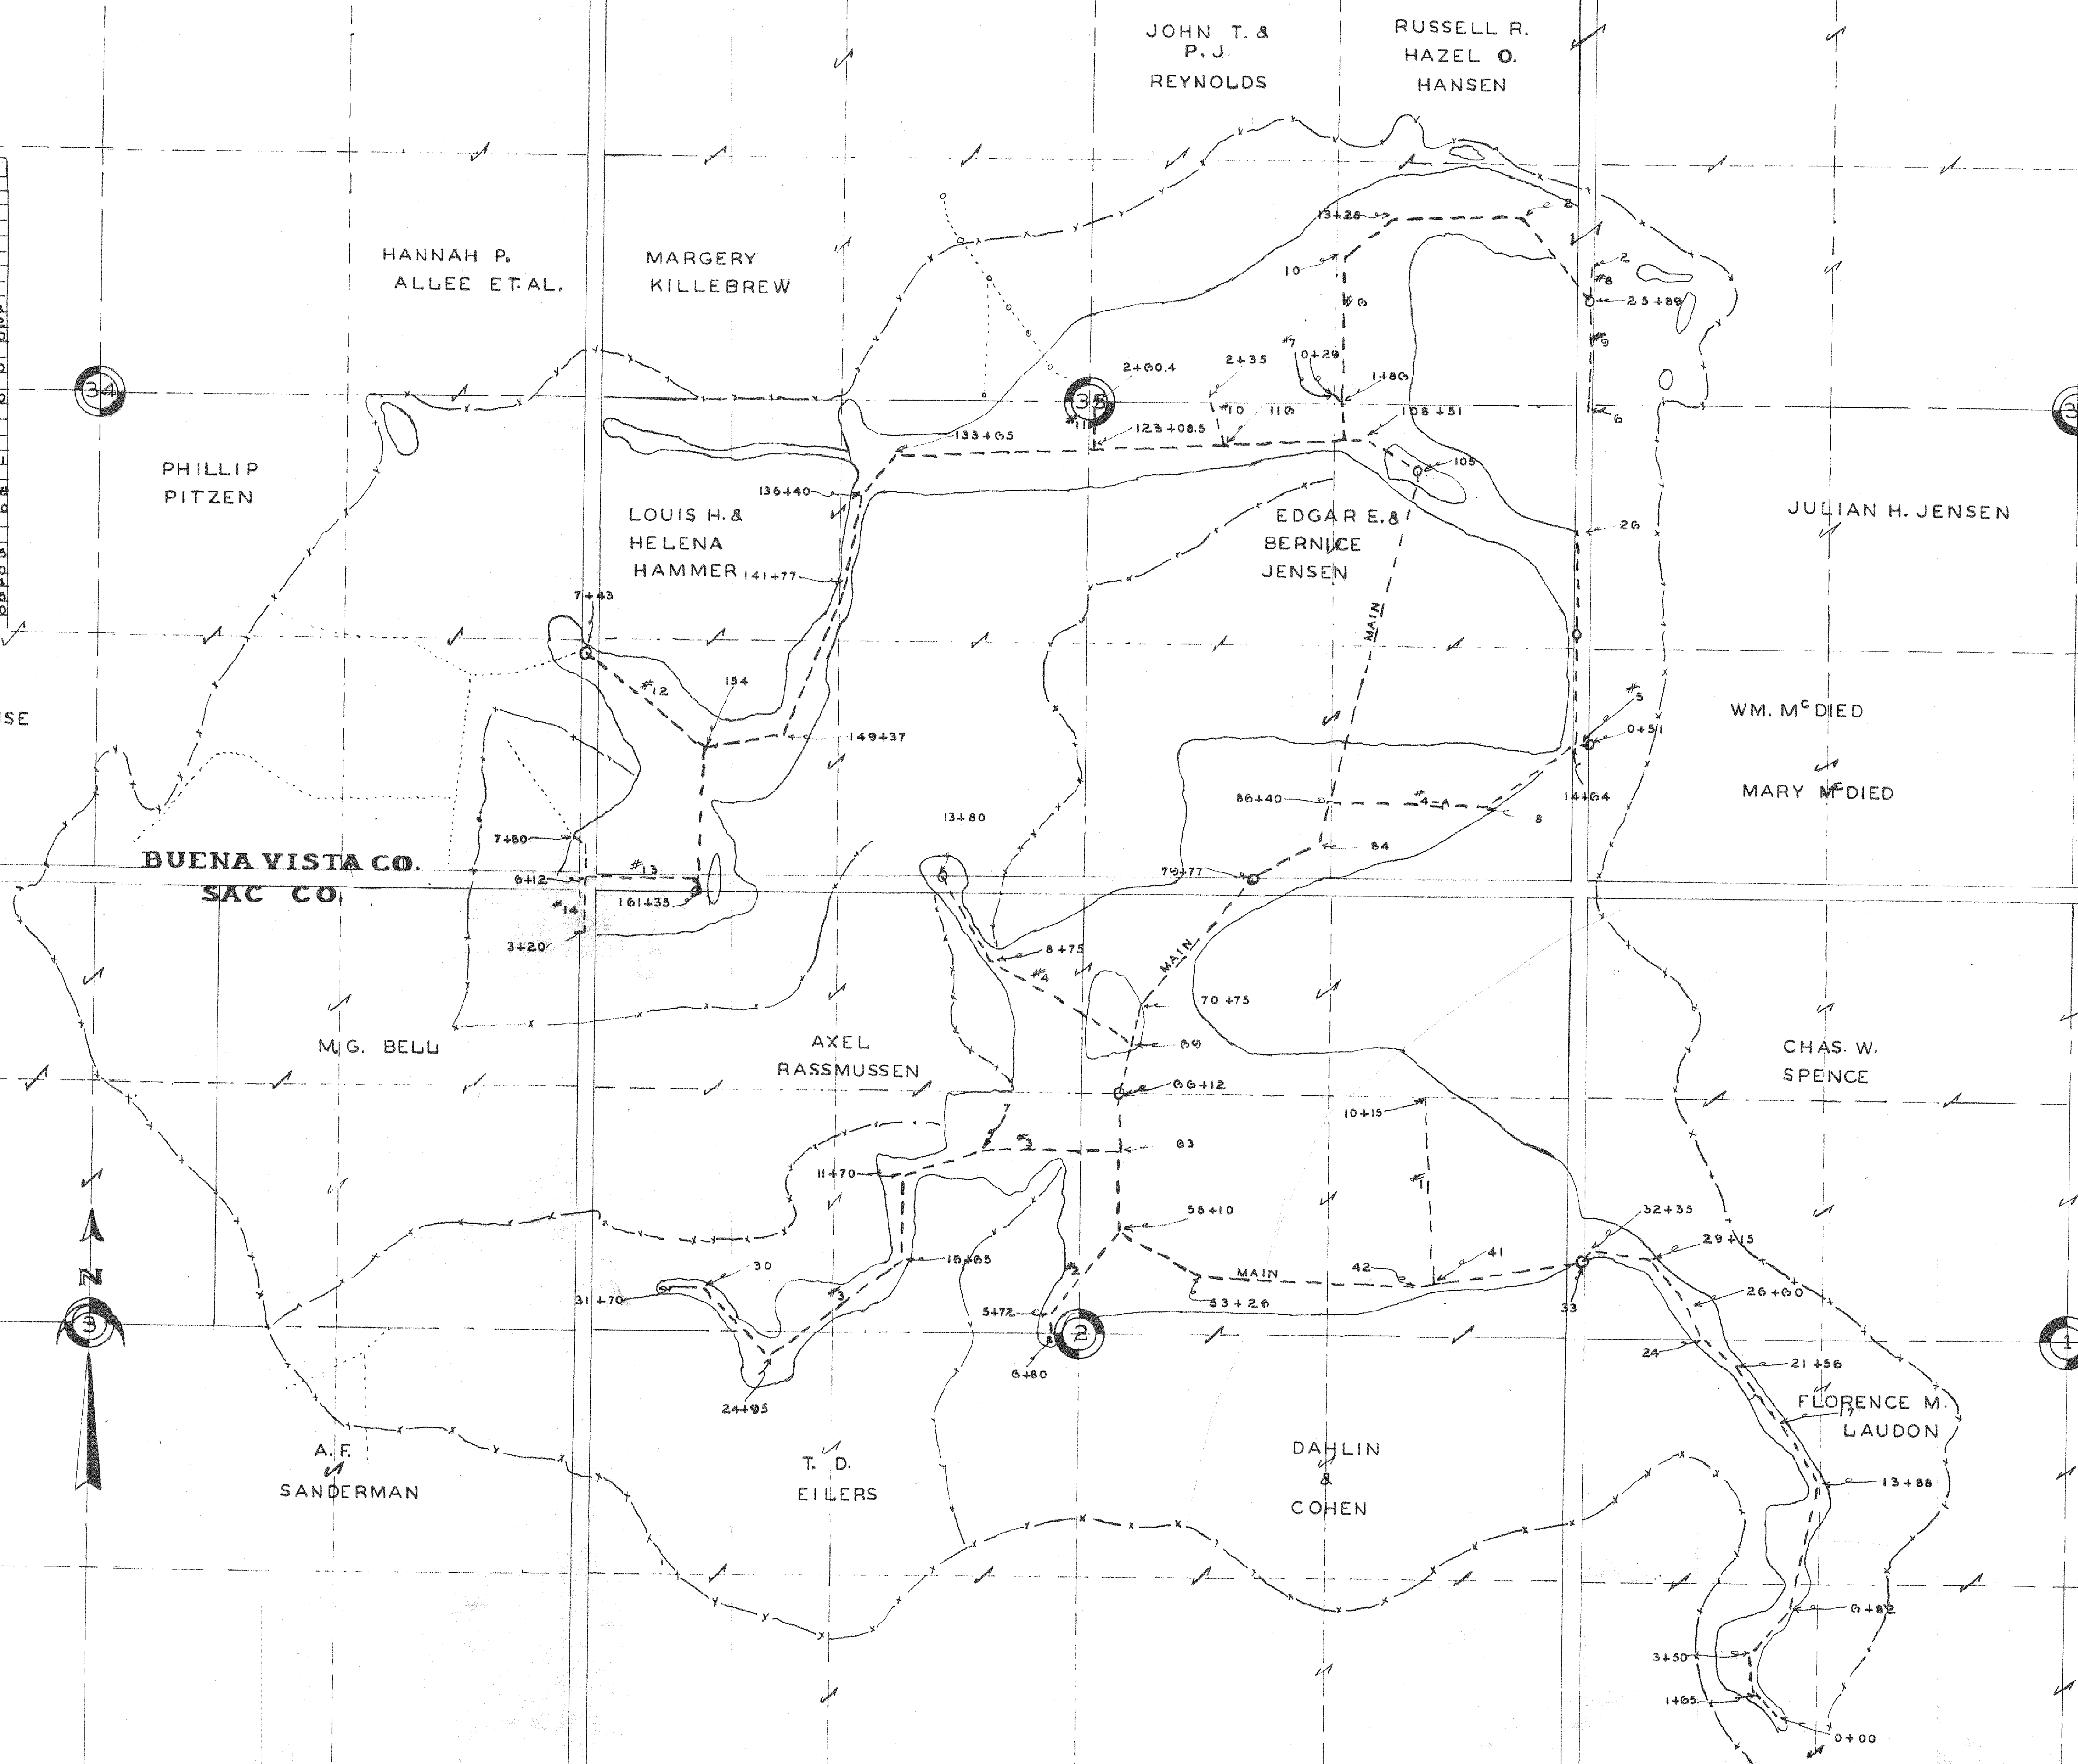

Orig. Assess. 23,822.00