
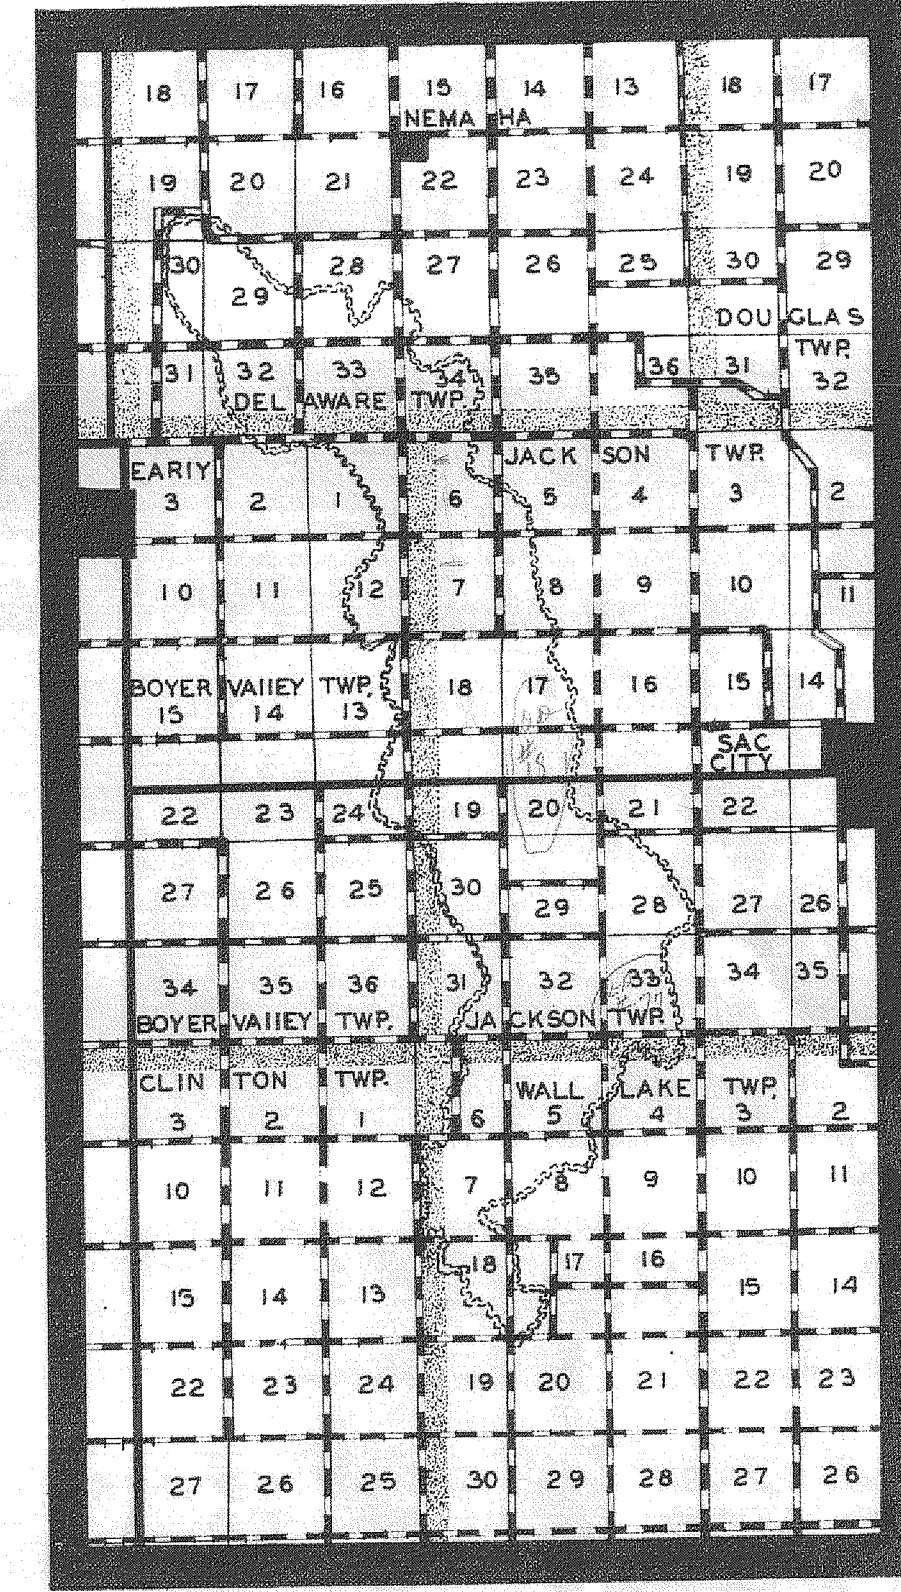


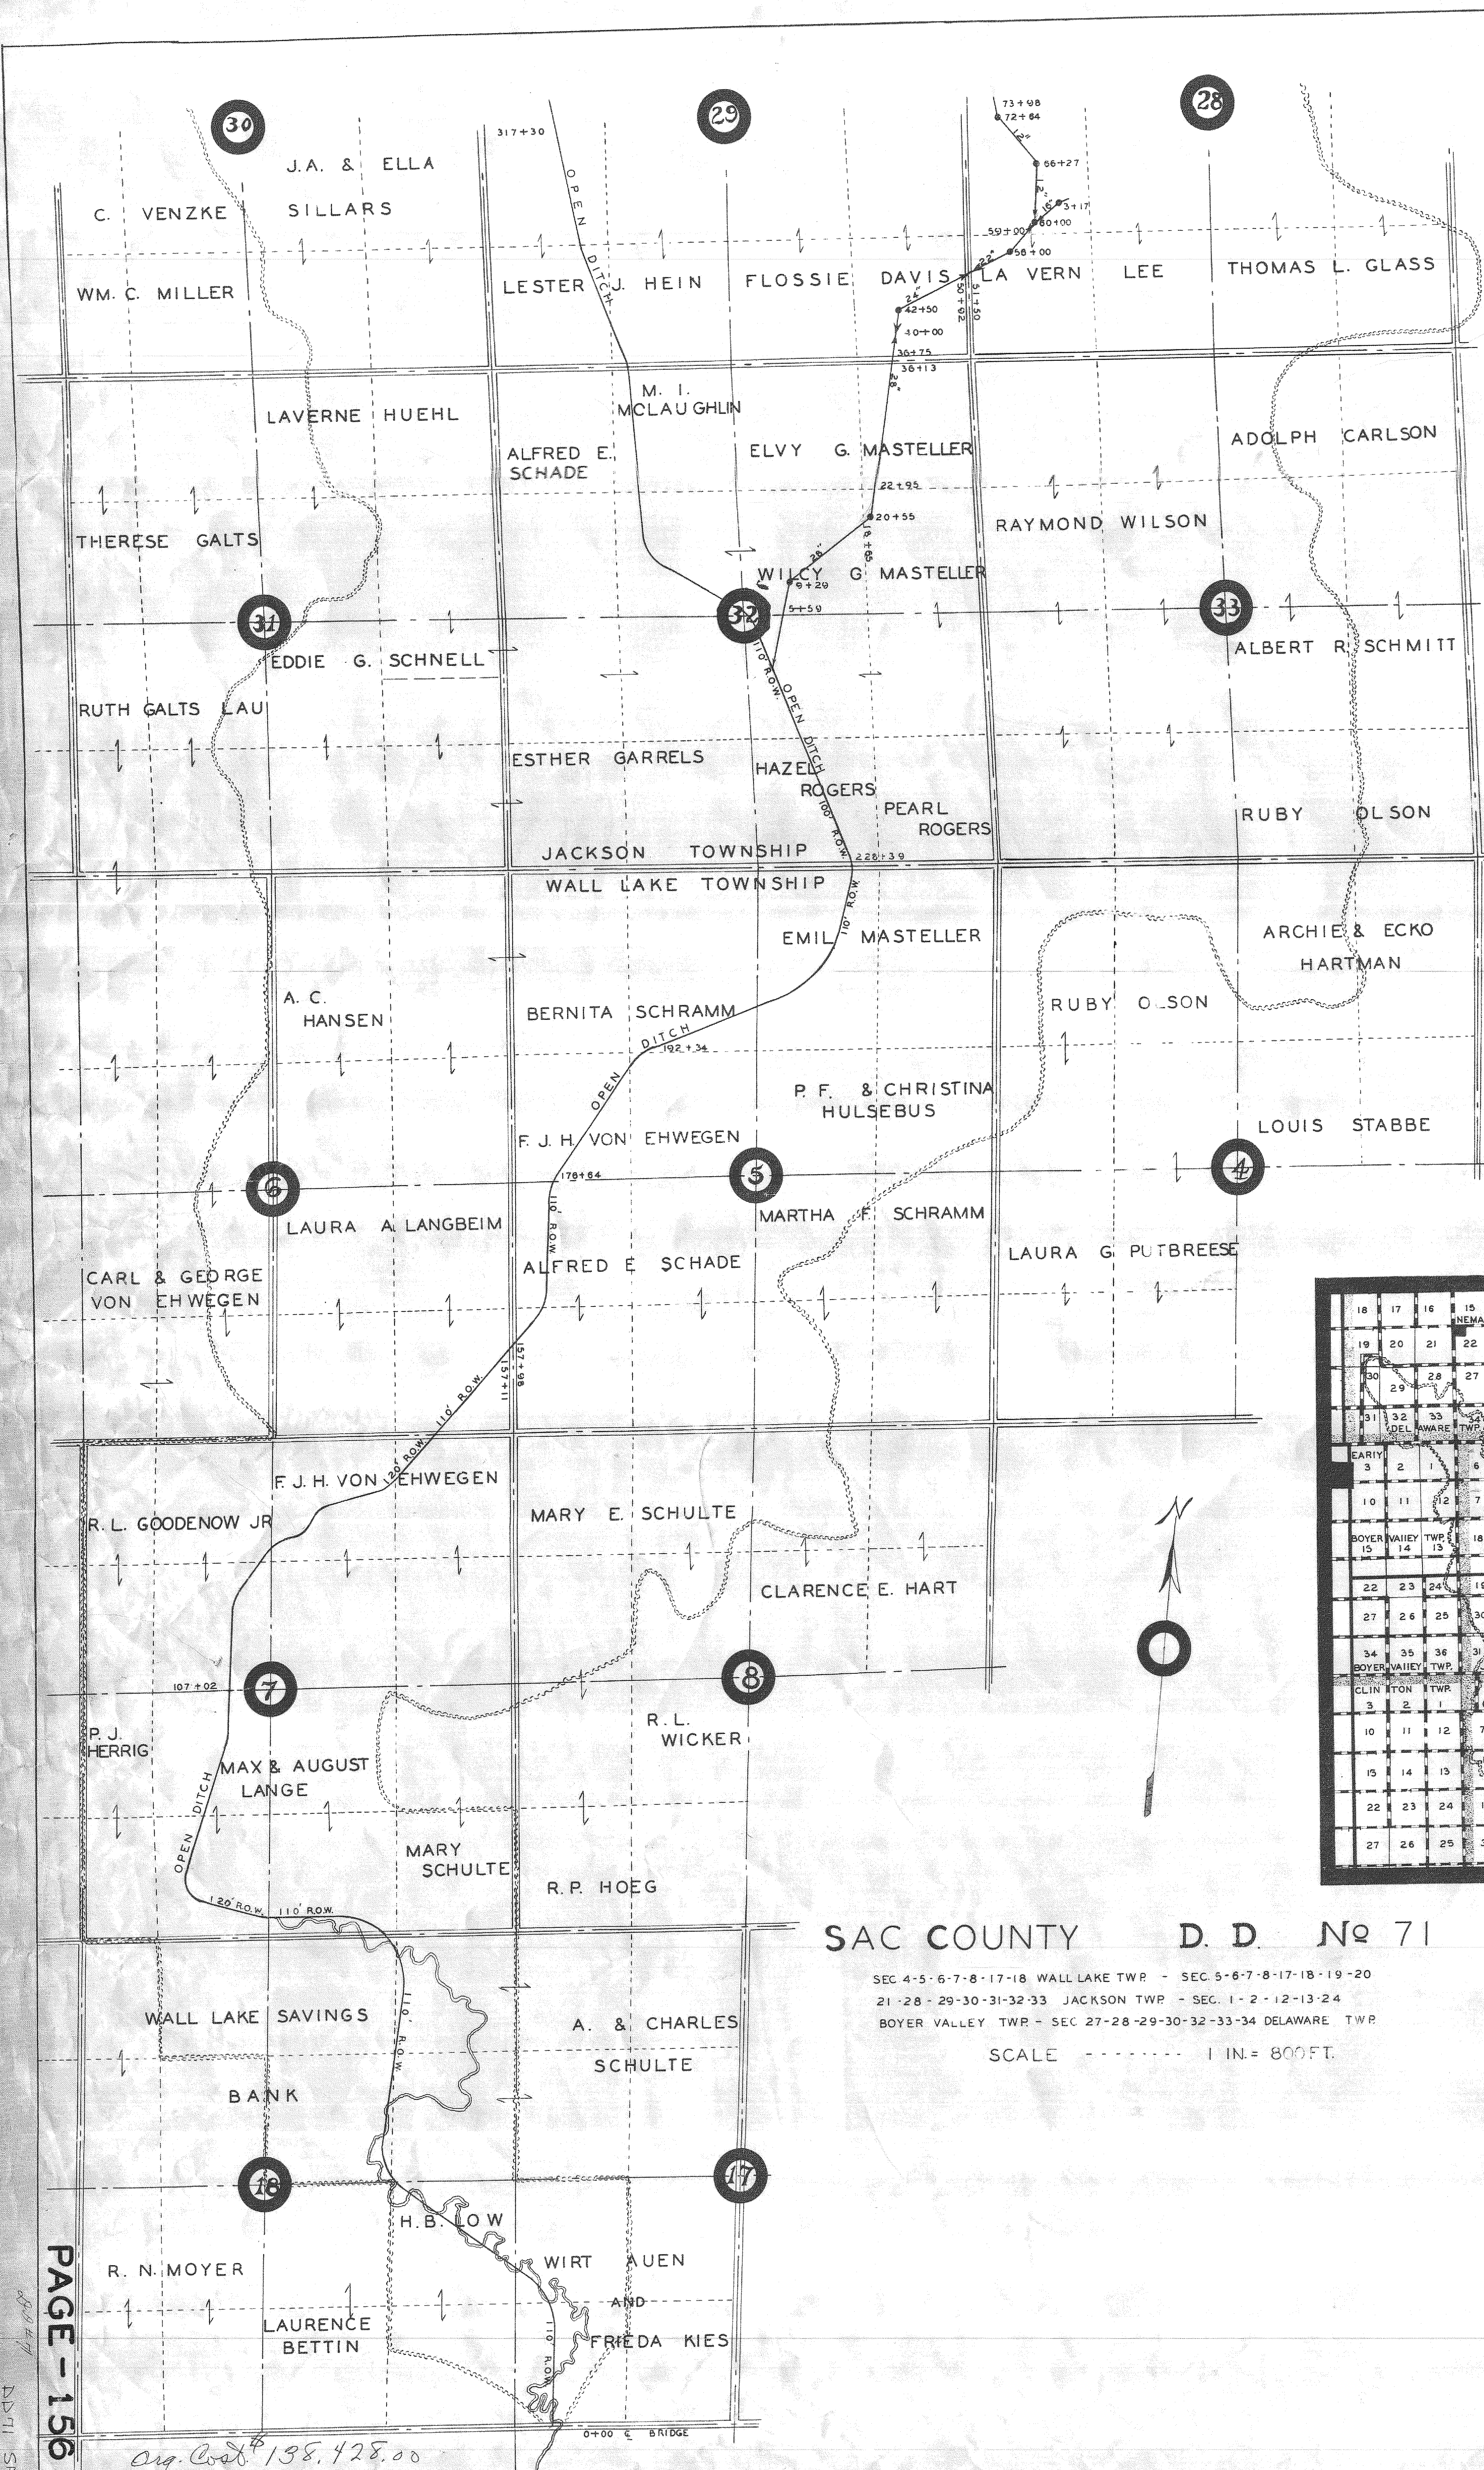

SAC COUNTY D. D. No 71


SEC 4-5-6-7-8-17-18 WALL LAKE TWP - SEC 5-6-7-8-17-18-19-20
21-28-29-30-31-32-33 JACKSON TWP - SEC 1-2-12-13-24
BOYER VALLEY TWP - SEC 27-28-29-30-32-33-34 DELAWARE TWP



SCALE 1 IN. = 800 FT.

Orig. Cost \$138,428.00

DRAINAGE DISTRICT NO. 71

SAC COUNTY

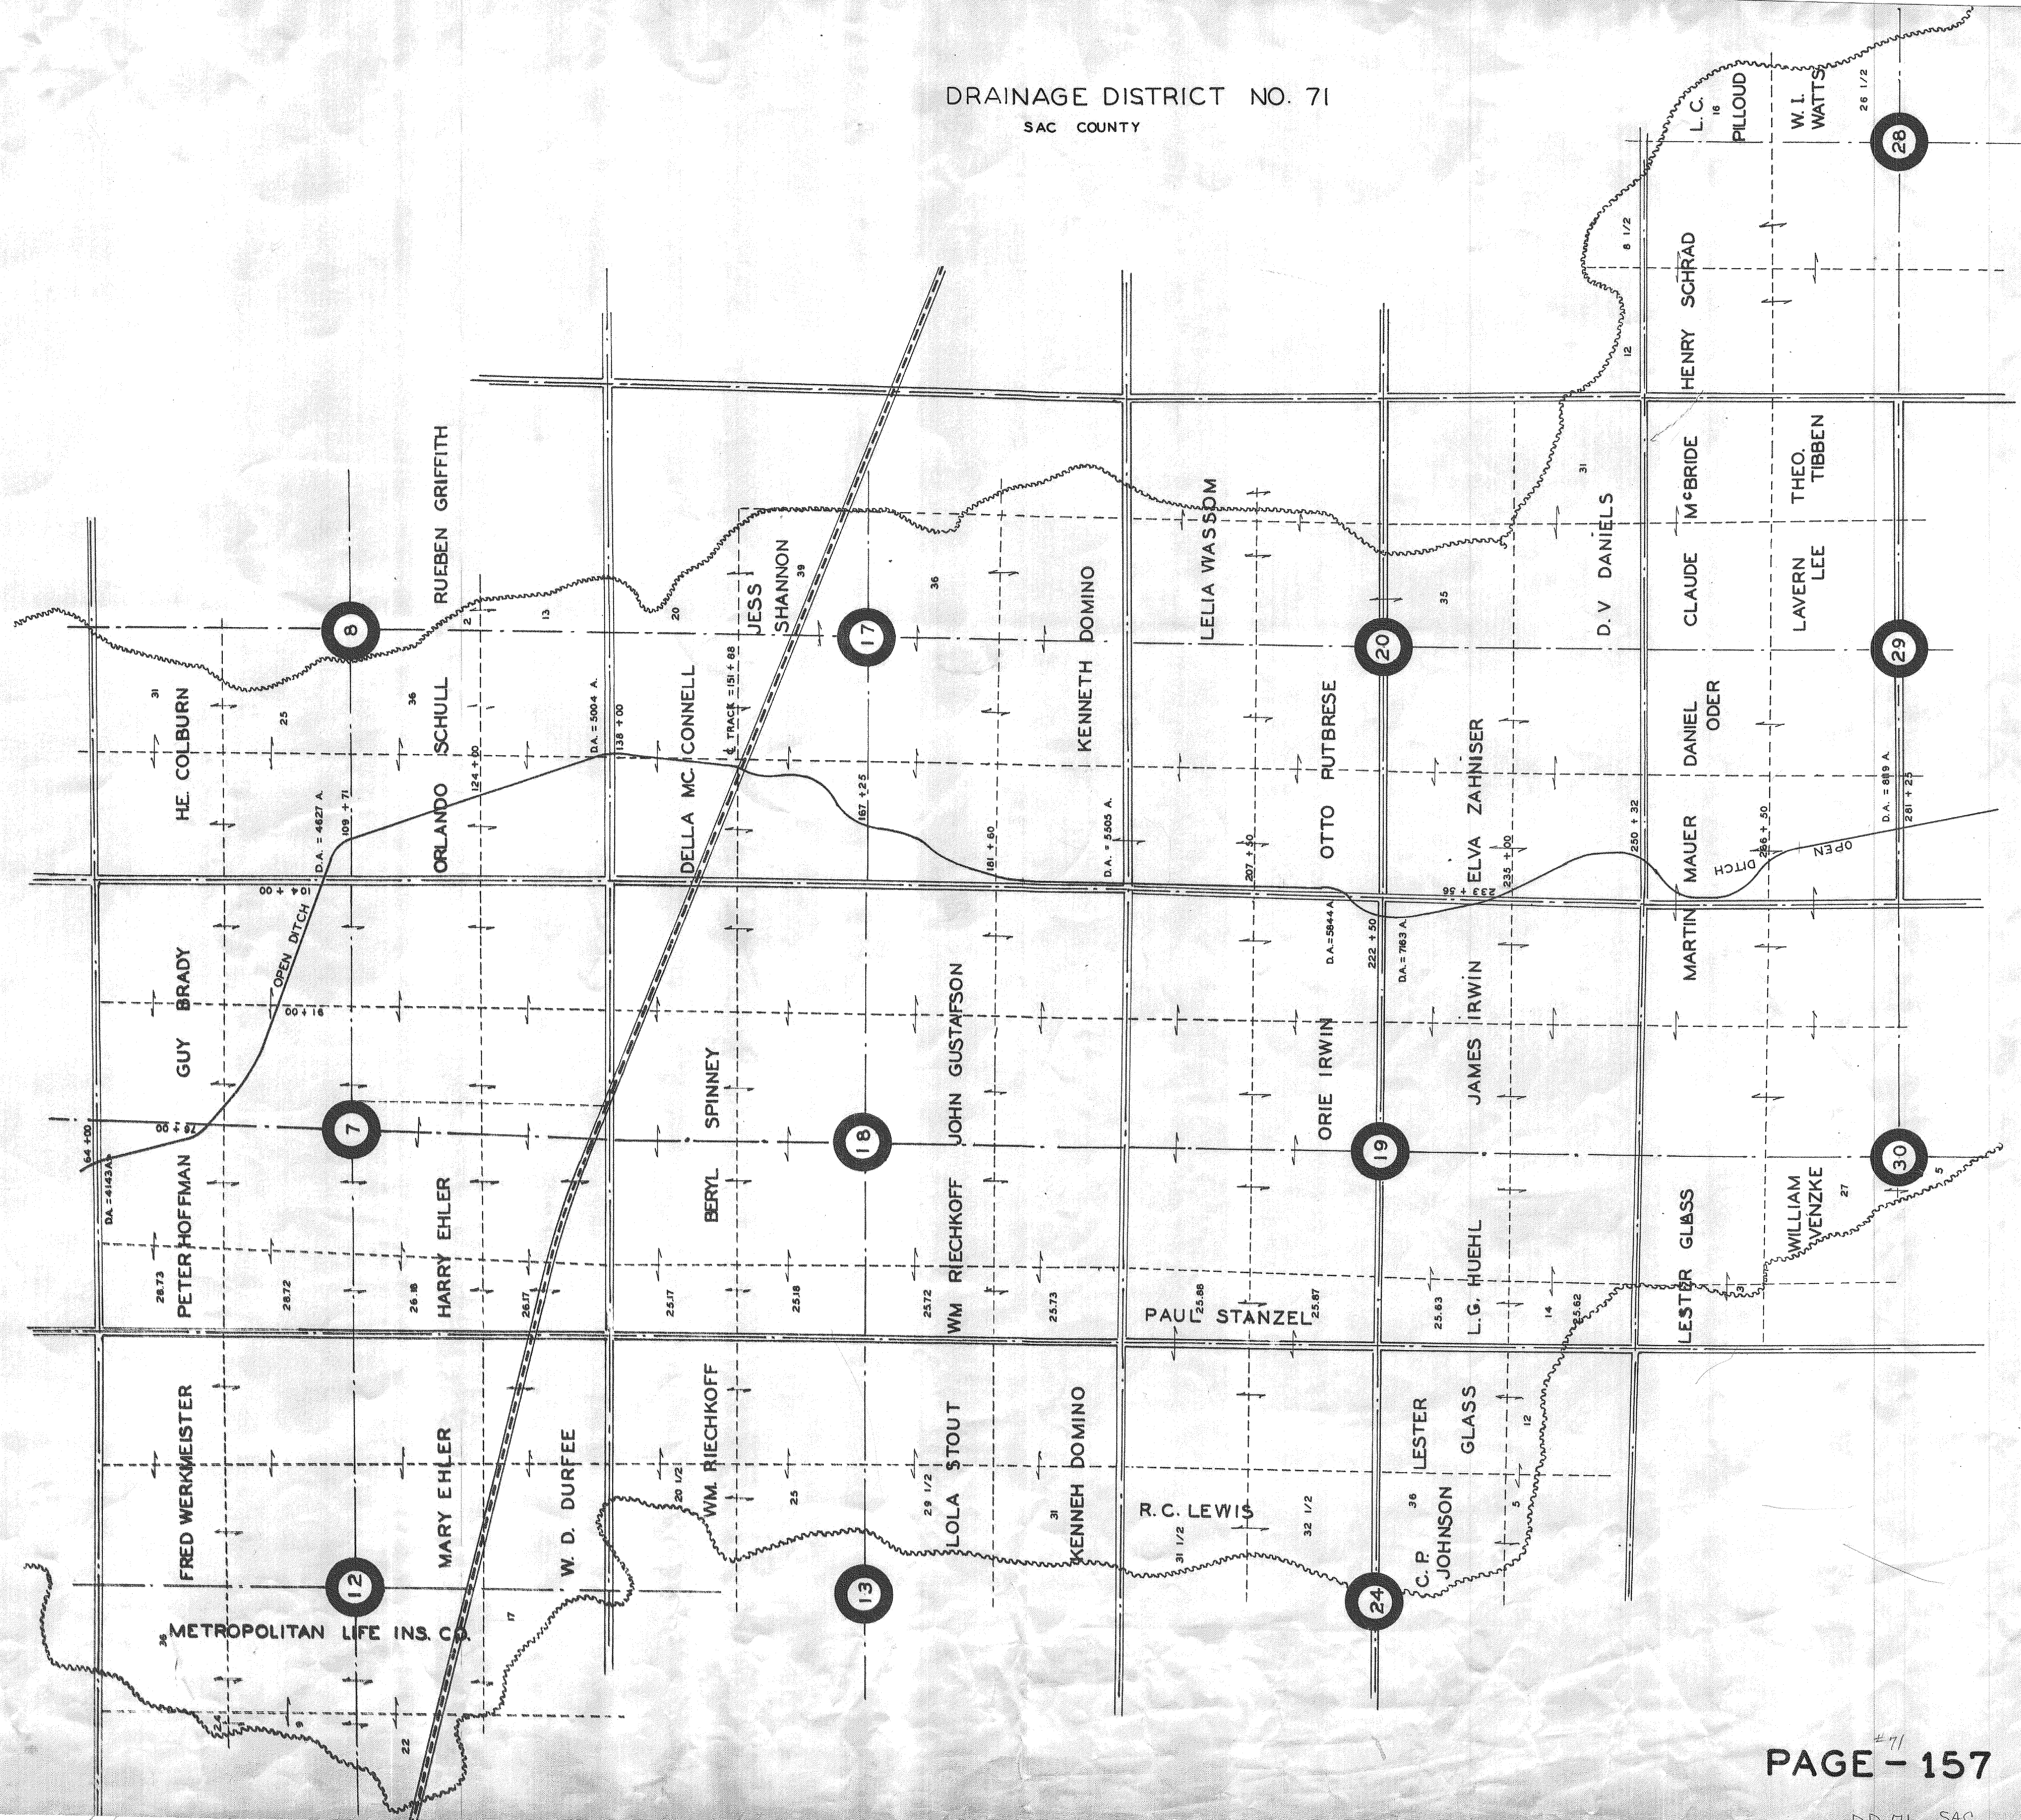

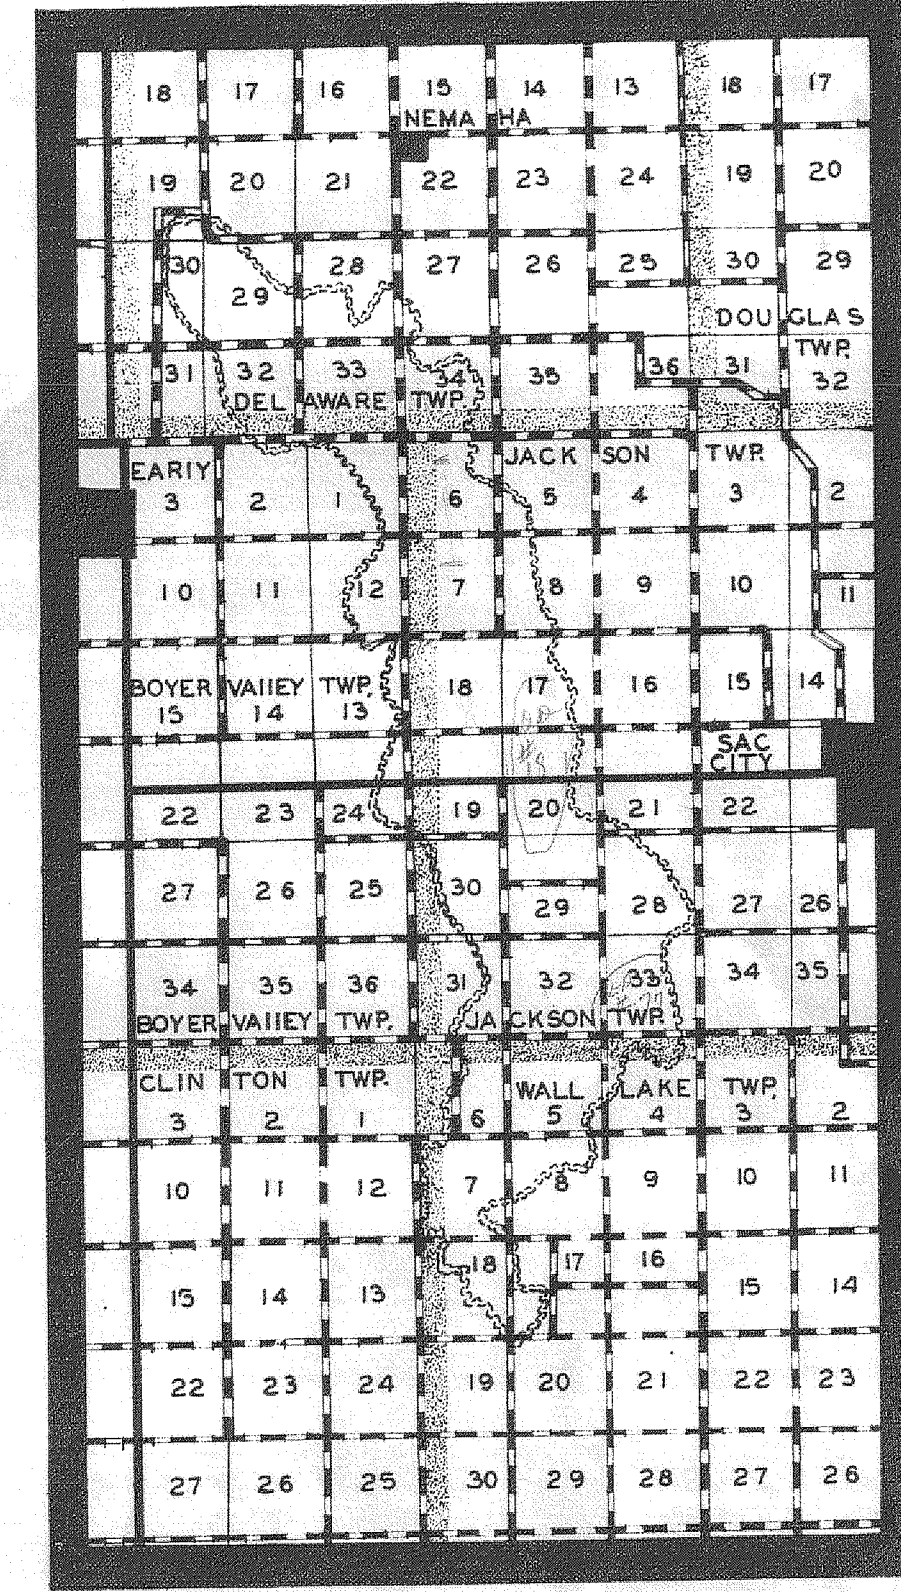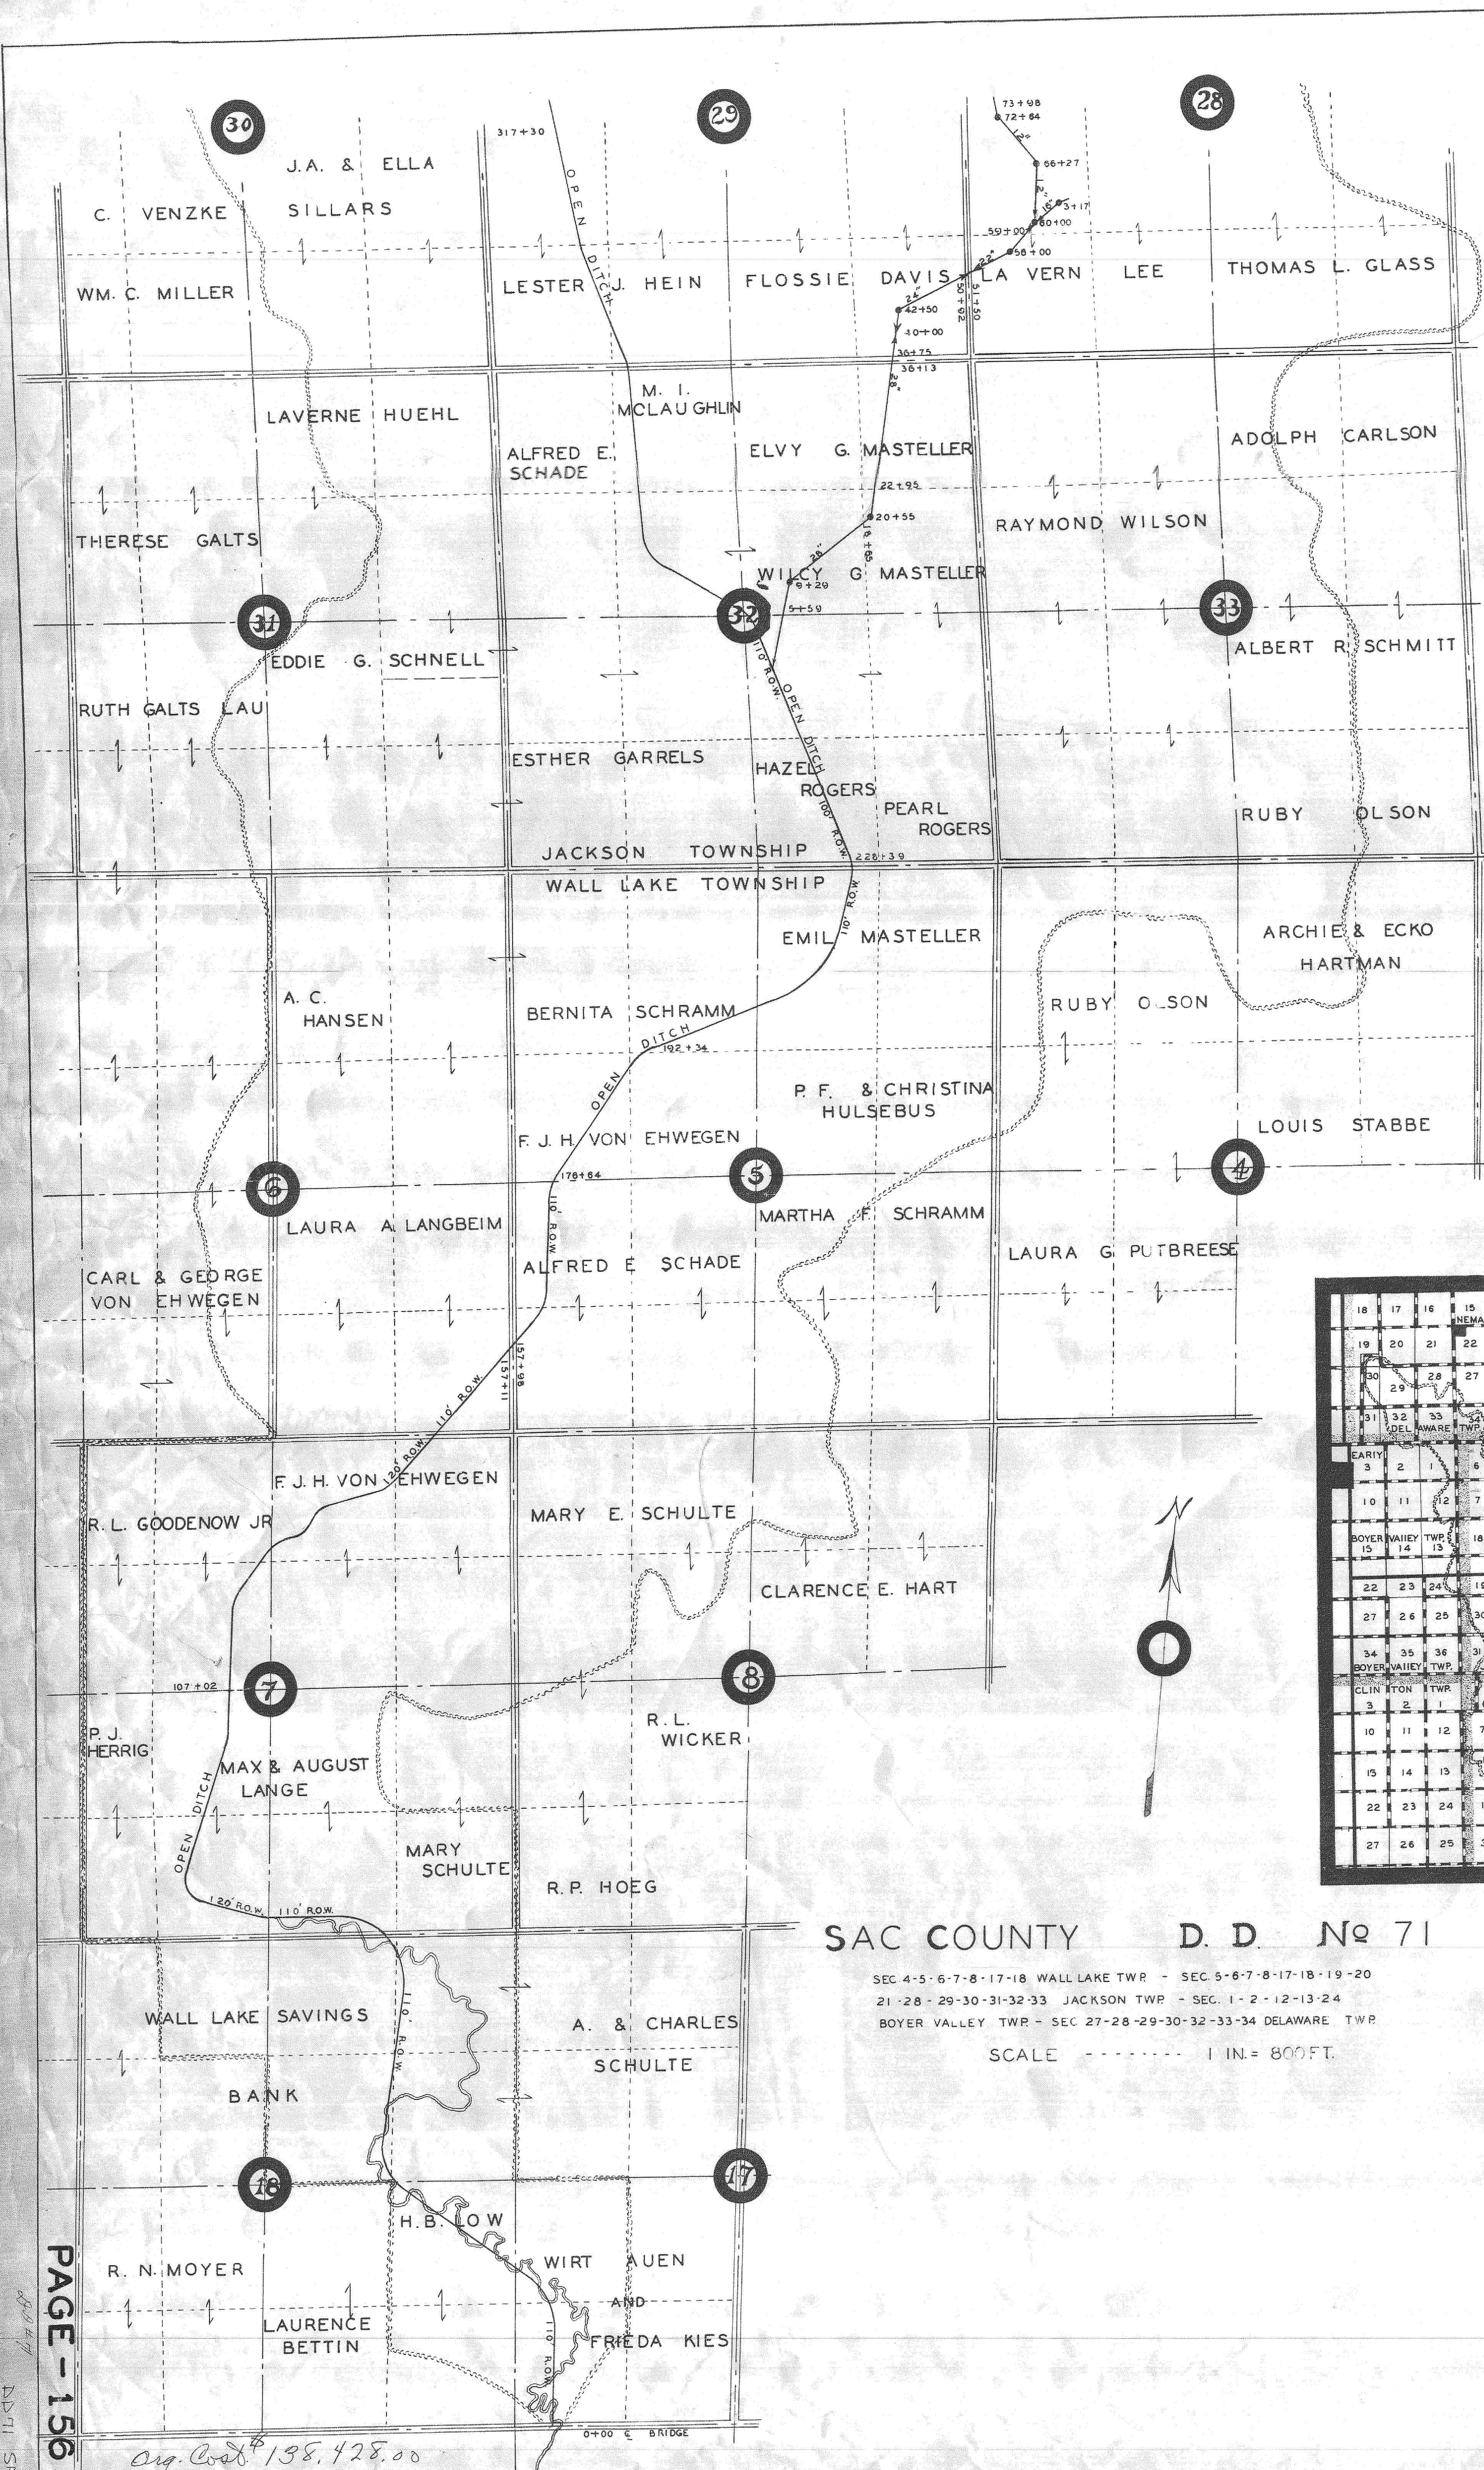

SAC COUNTY D. D. No 71

SEC 4-5-6-7-8-17-18 WALL LAKE TWP - SEC 5-6-7-8-17-18-19-20
 21-28-29-30-31-32-33 JACKSON TWP - SEC 1-2-12-13-24
 BOYER VALLEY TWP - SEC 27-28-29-30-32-33-34 DELAWARE TWP

SCALE 1 IN. = 800 FT.

Orig. Cost \$138,428.00