



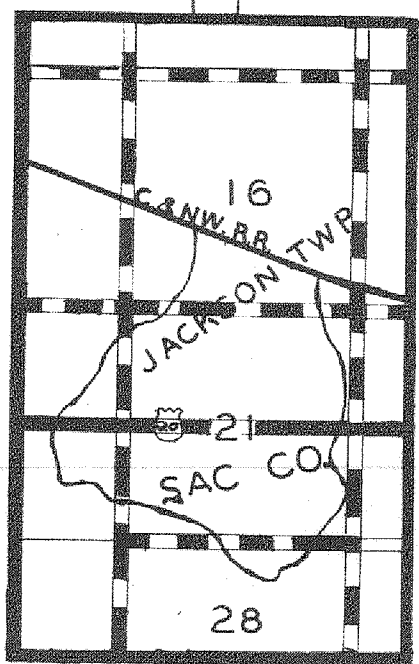

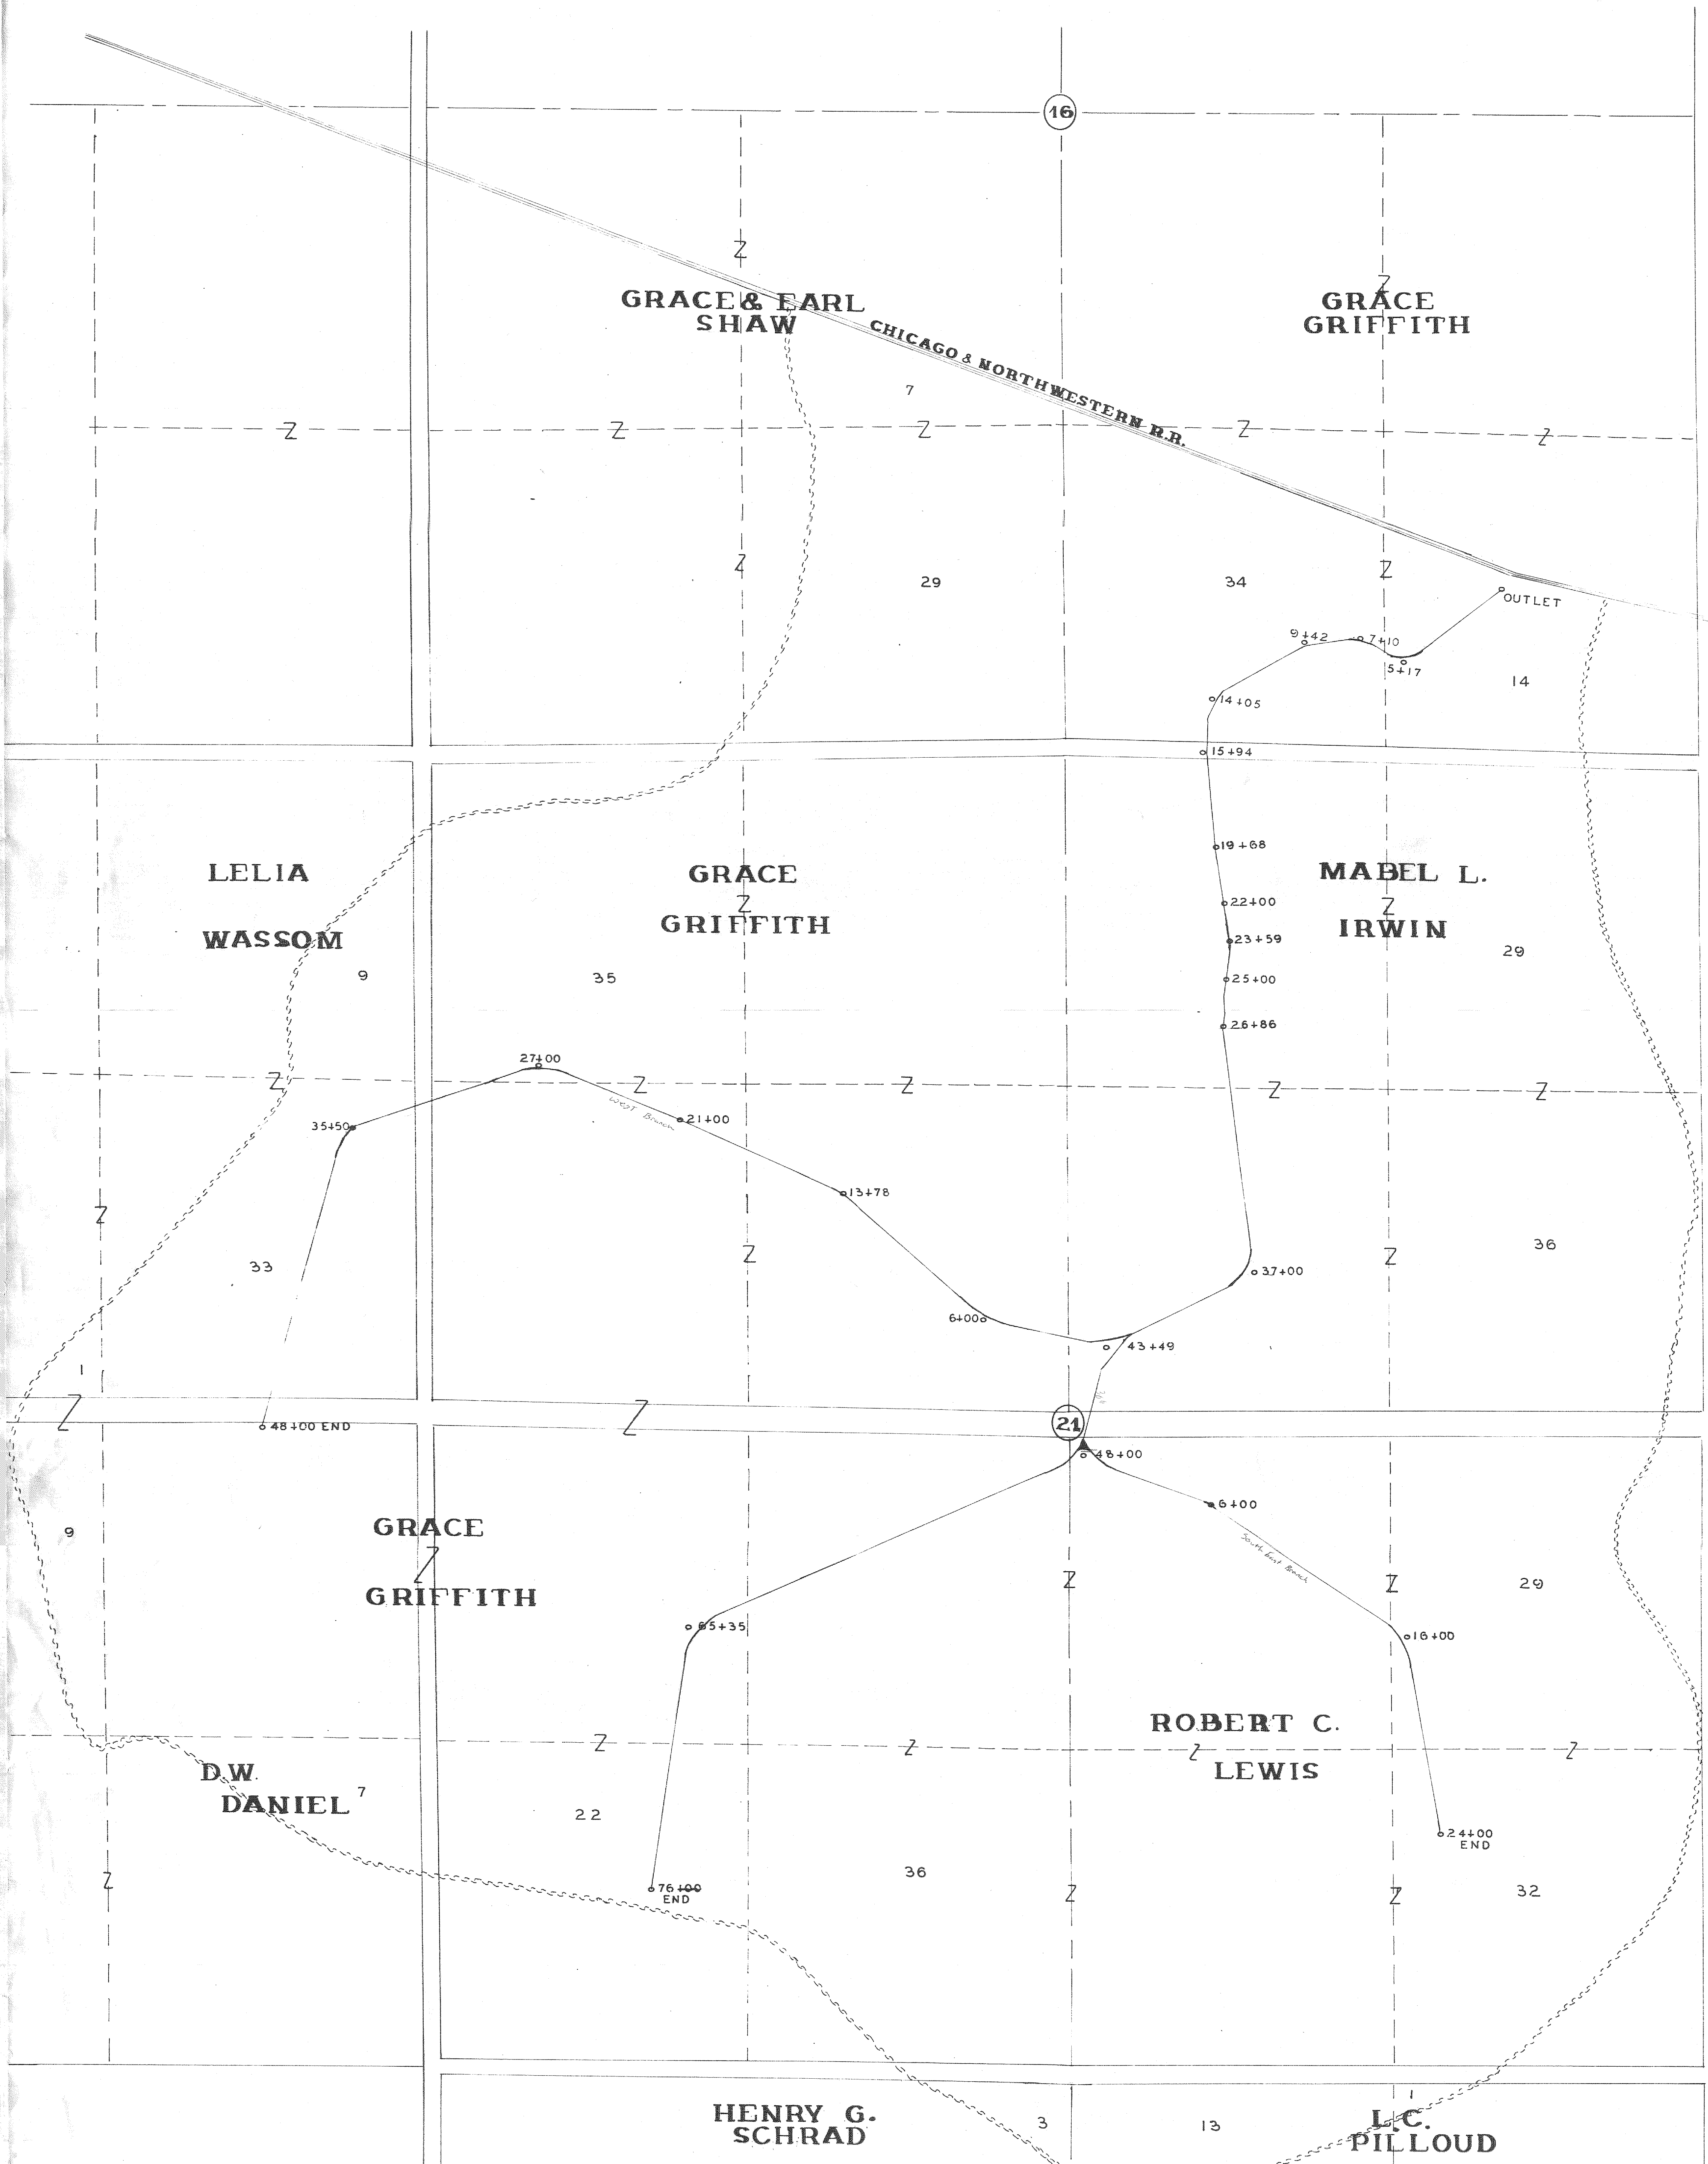



**DRAINAGE  
DISTRICT  
NO - 84  
JACKSON TWP.  
SEC. 16, 21, 28  
SAC COUNTY  
SCALE: 1" = 300'  
OCTOBER, 1944  
W.C. OTTO-ENGR. CO.  
SAC CITY, IOWA**