


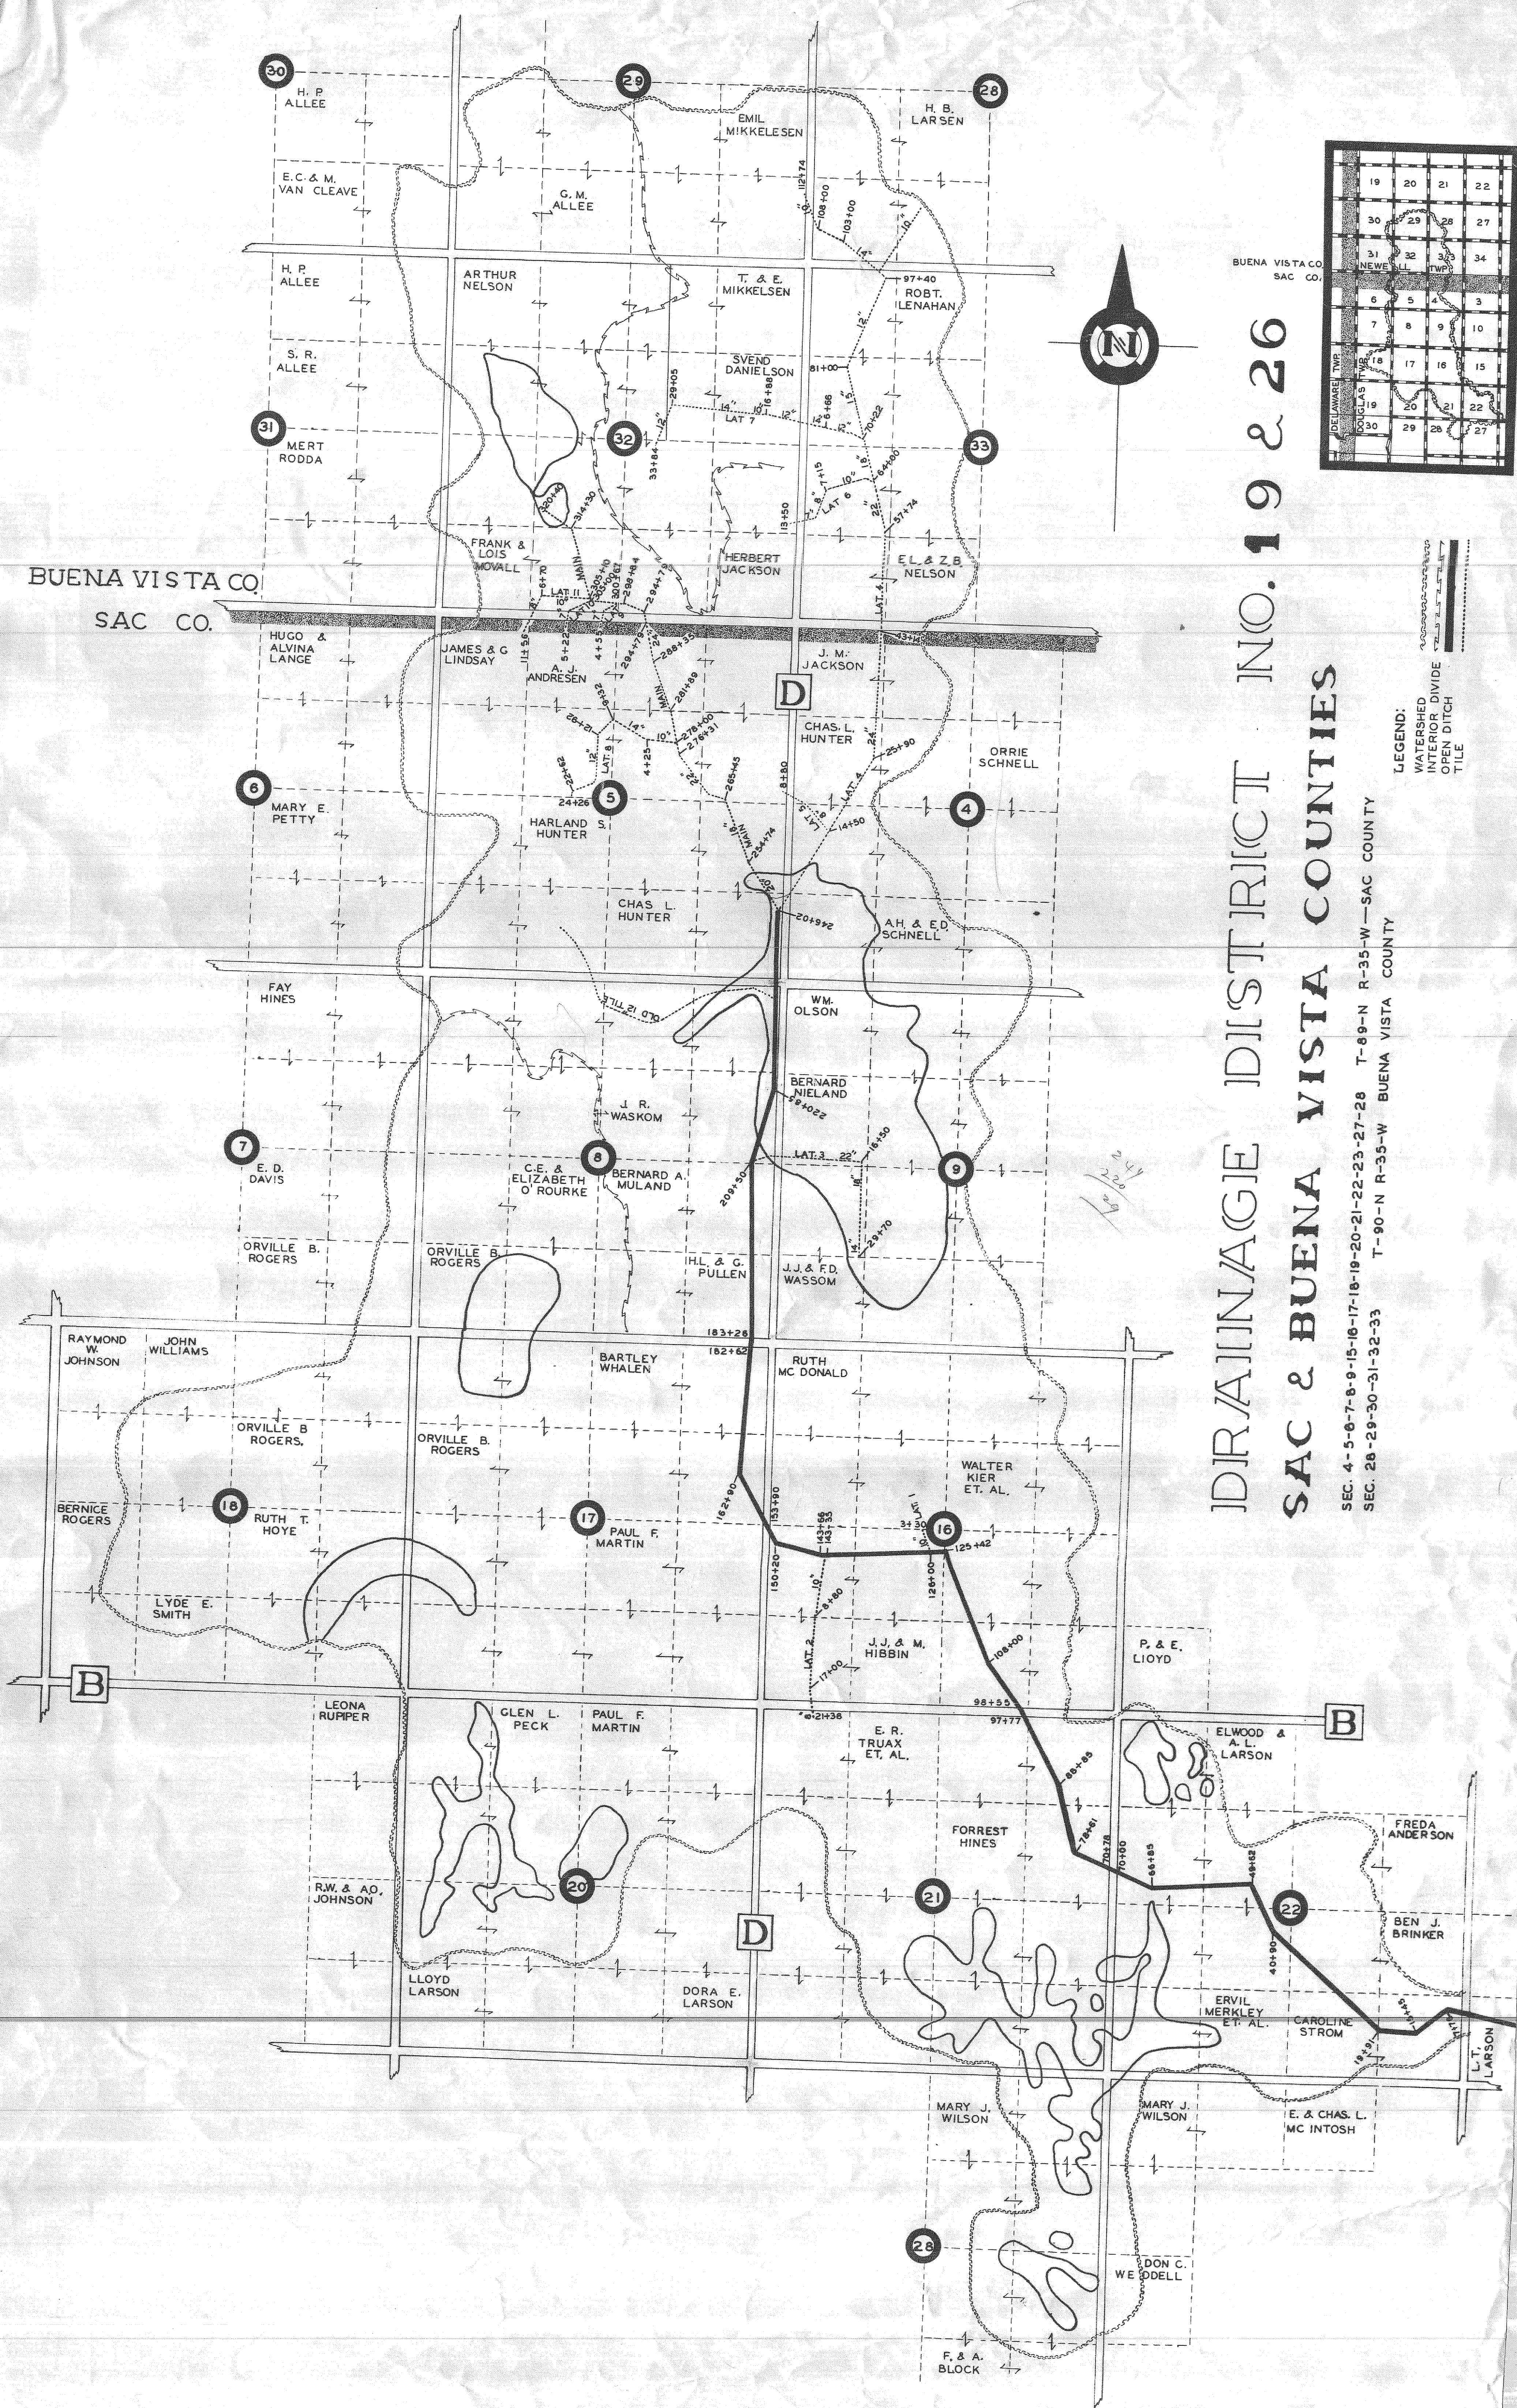

BUENA VISTA CO.
SAC CO.

BUENA VISTA CO.
SAC CO.

DRAINAGE DISTRICT NO. 19 & 26
SAC & BUENA VISTA COUNTIES


19	20	21	22
30	29	28	27
31	32	33	34
6	5	4	3
7	8	9	10
18	17	16	15
19	20	21	22
30	29	28	27

LEGEND:
WATERSHED
INTERIOR DIVIDE
OPEN DITCH
TILE


SEC. 4-5-6-7-8-9-15-16-17-18-19-20-21-22-23-27-28 T-89-N R-35-W—SAC COUNTY
SEC. 28-29-30-31-32-33 T-90-N R-35-W BUENA VISTA COUNTY

BUENA VISTA CO.
SAC CO.

RECLASSIFICATION PLAT
JOINT DRAINAGE DISTRICT NO. 19 & 26
SAC AND BUENA VISTA COUNTIES, IOWA

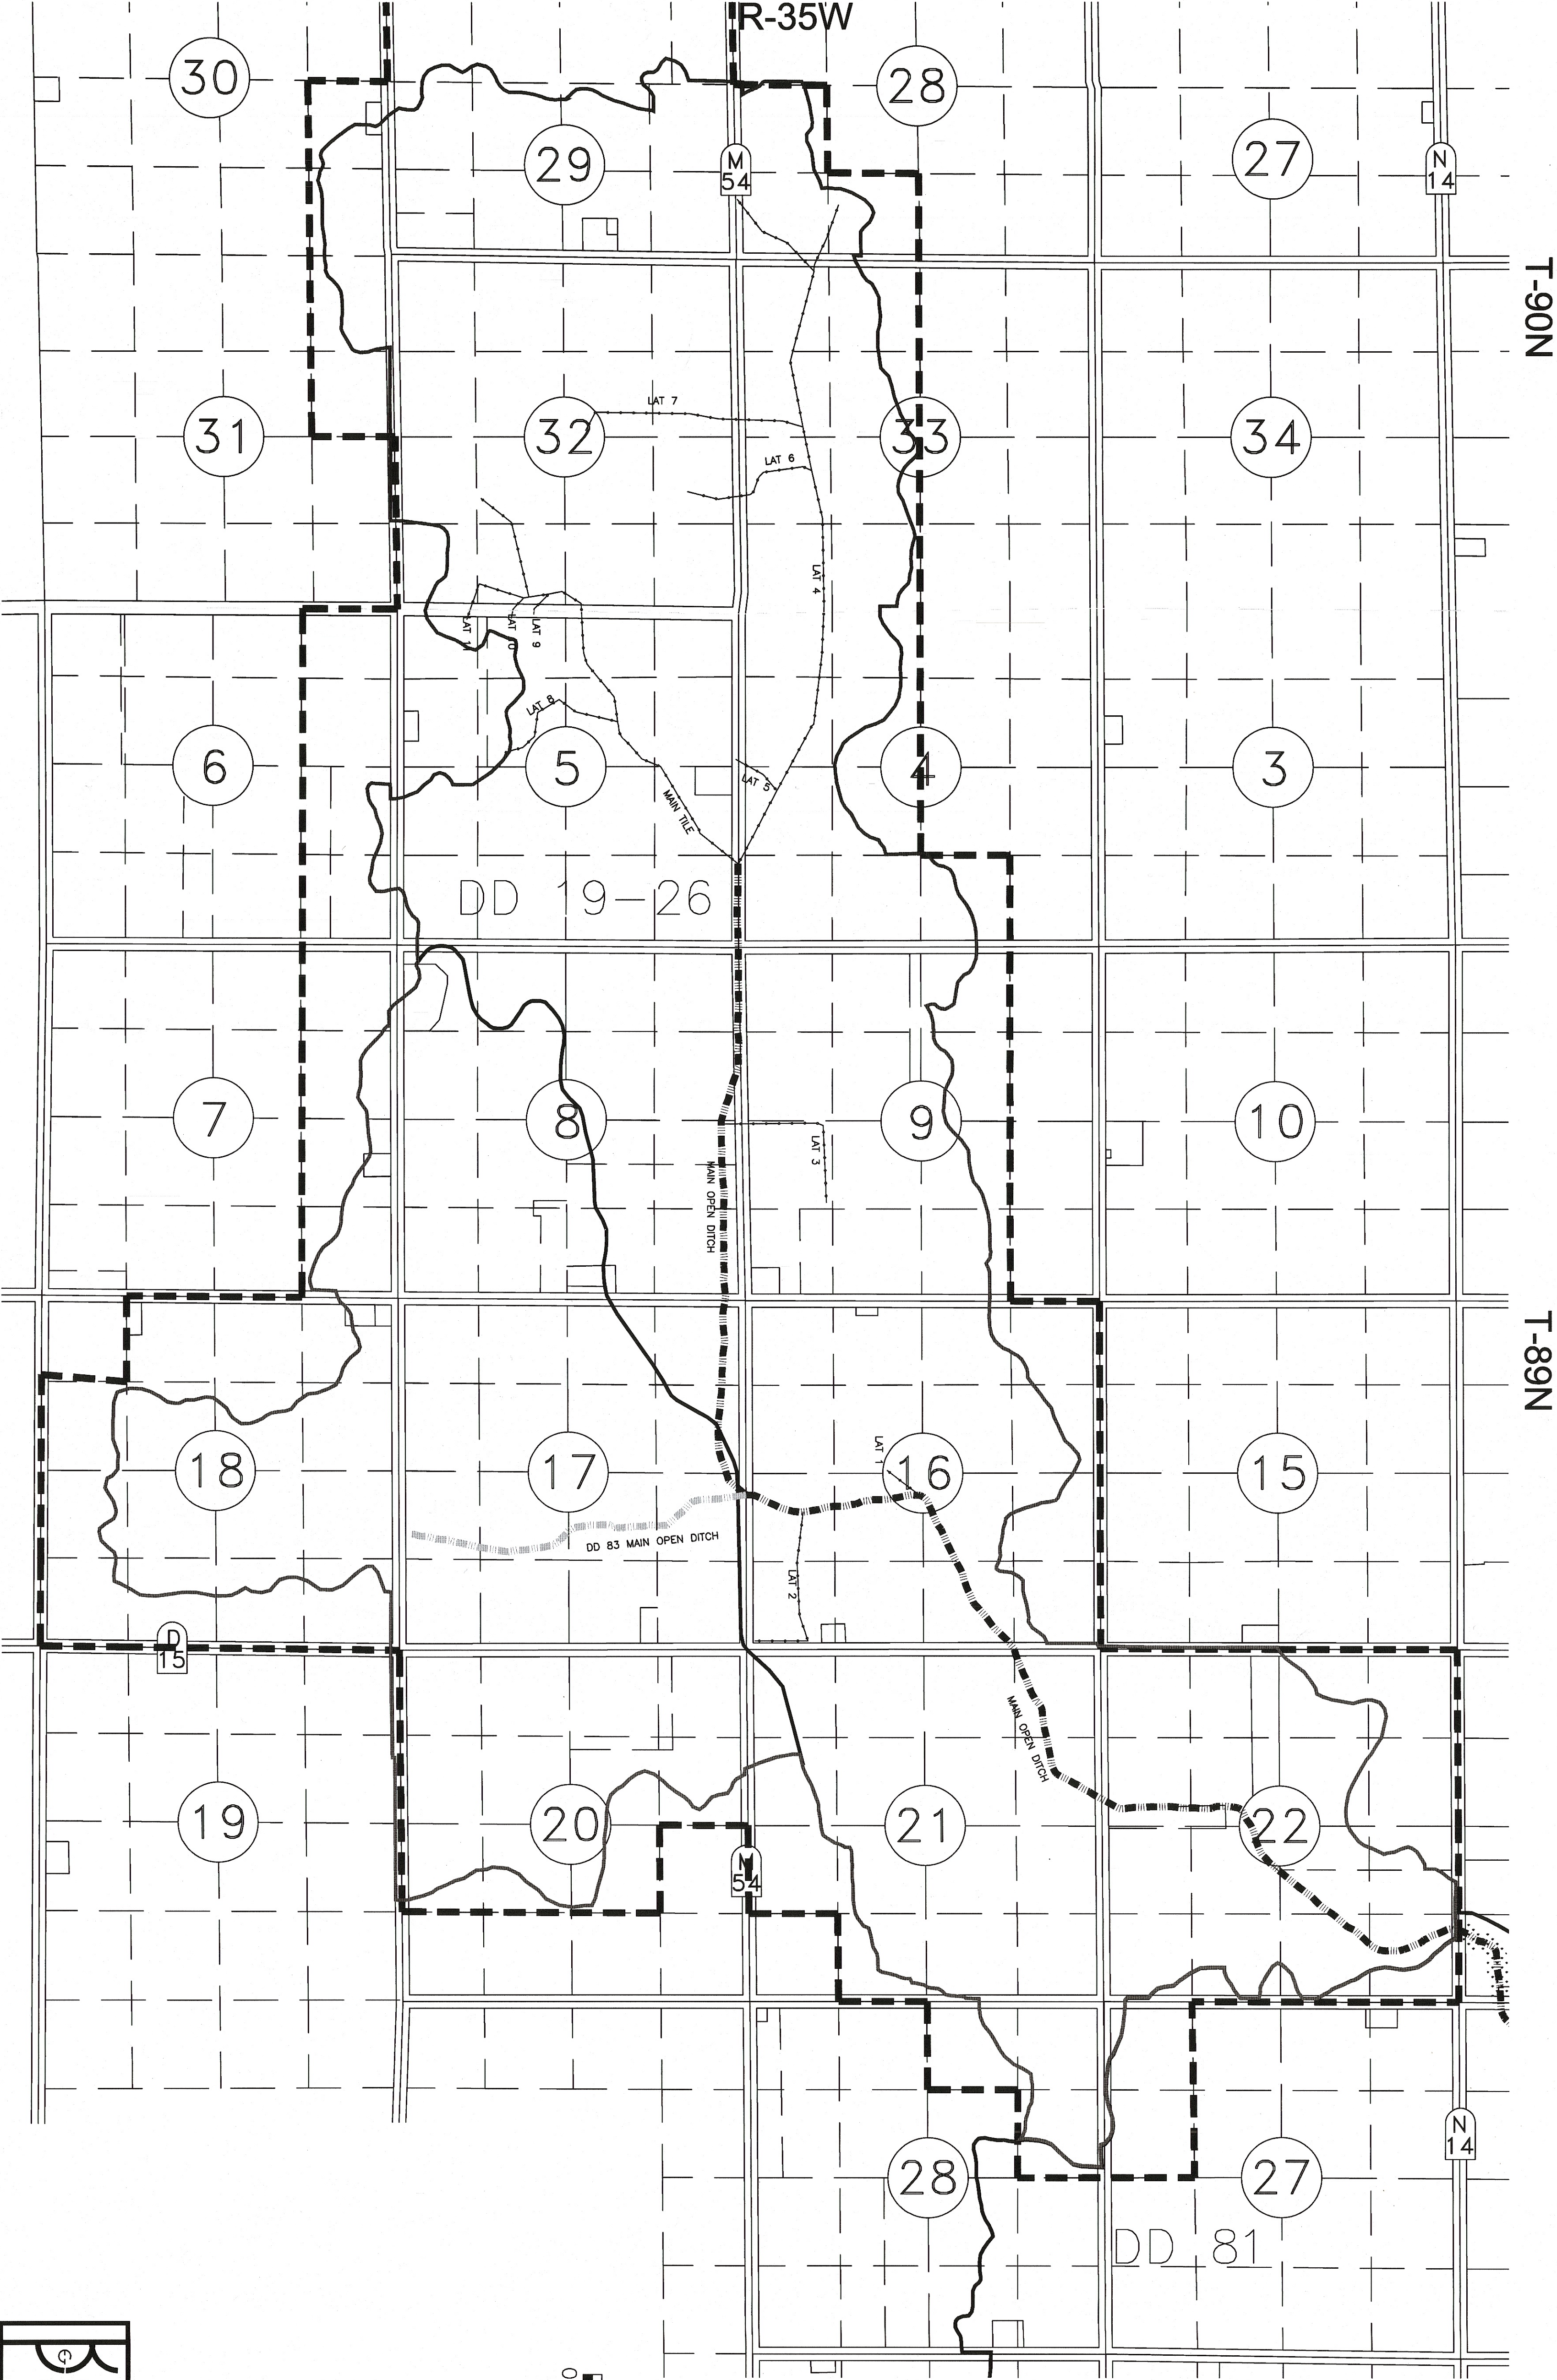

LEGEND	
	STATE HIGHWAY
	COUNTY HIGHWAY
	WATERSHED BOUNDARY
	ASSESSMENT BOUNDARY
	JDD NO. 19 & 26 MAIN OPEN DITCH
	JDD NO. 19 & 26 TILE
	DD NO. 83 MAIN OPEN DITCH

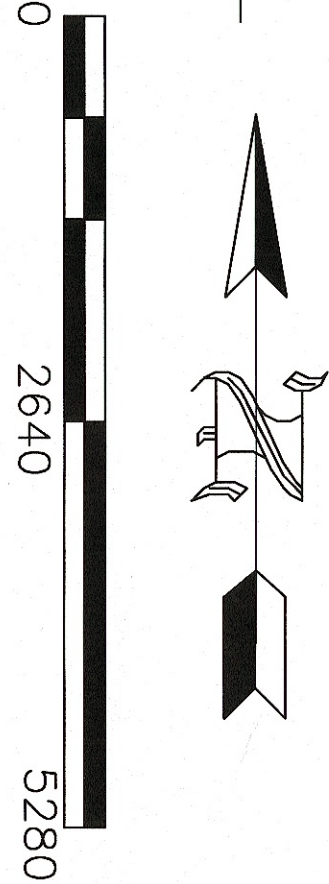

Buehl CONSULTING ENGINEERS 1725 N. LAKE AVENUE P.O. BOX 188 STORM LAKE, IOWA 50588 712-732-7745		DESIGN BY: I.D.D. 12-06 1 OF 1	PROJ. NO. 198257 DATE 12-06 DWG. NO. 1 OF 1
---	--	---	--

712 DD 19 SAC 36 BV MCD