



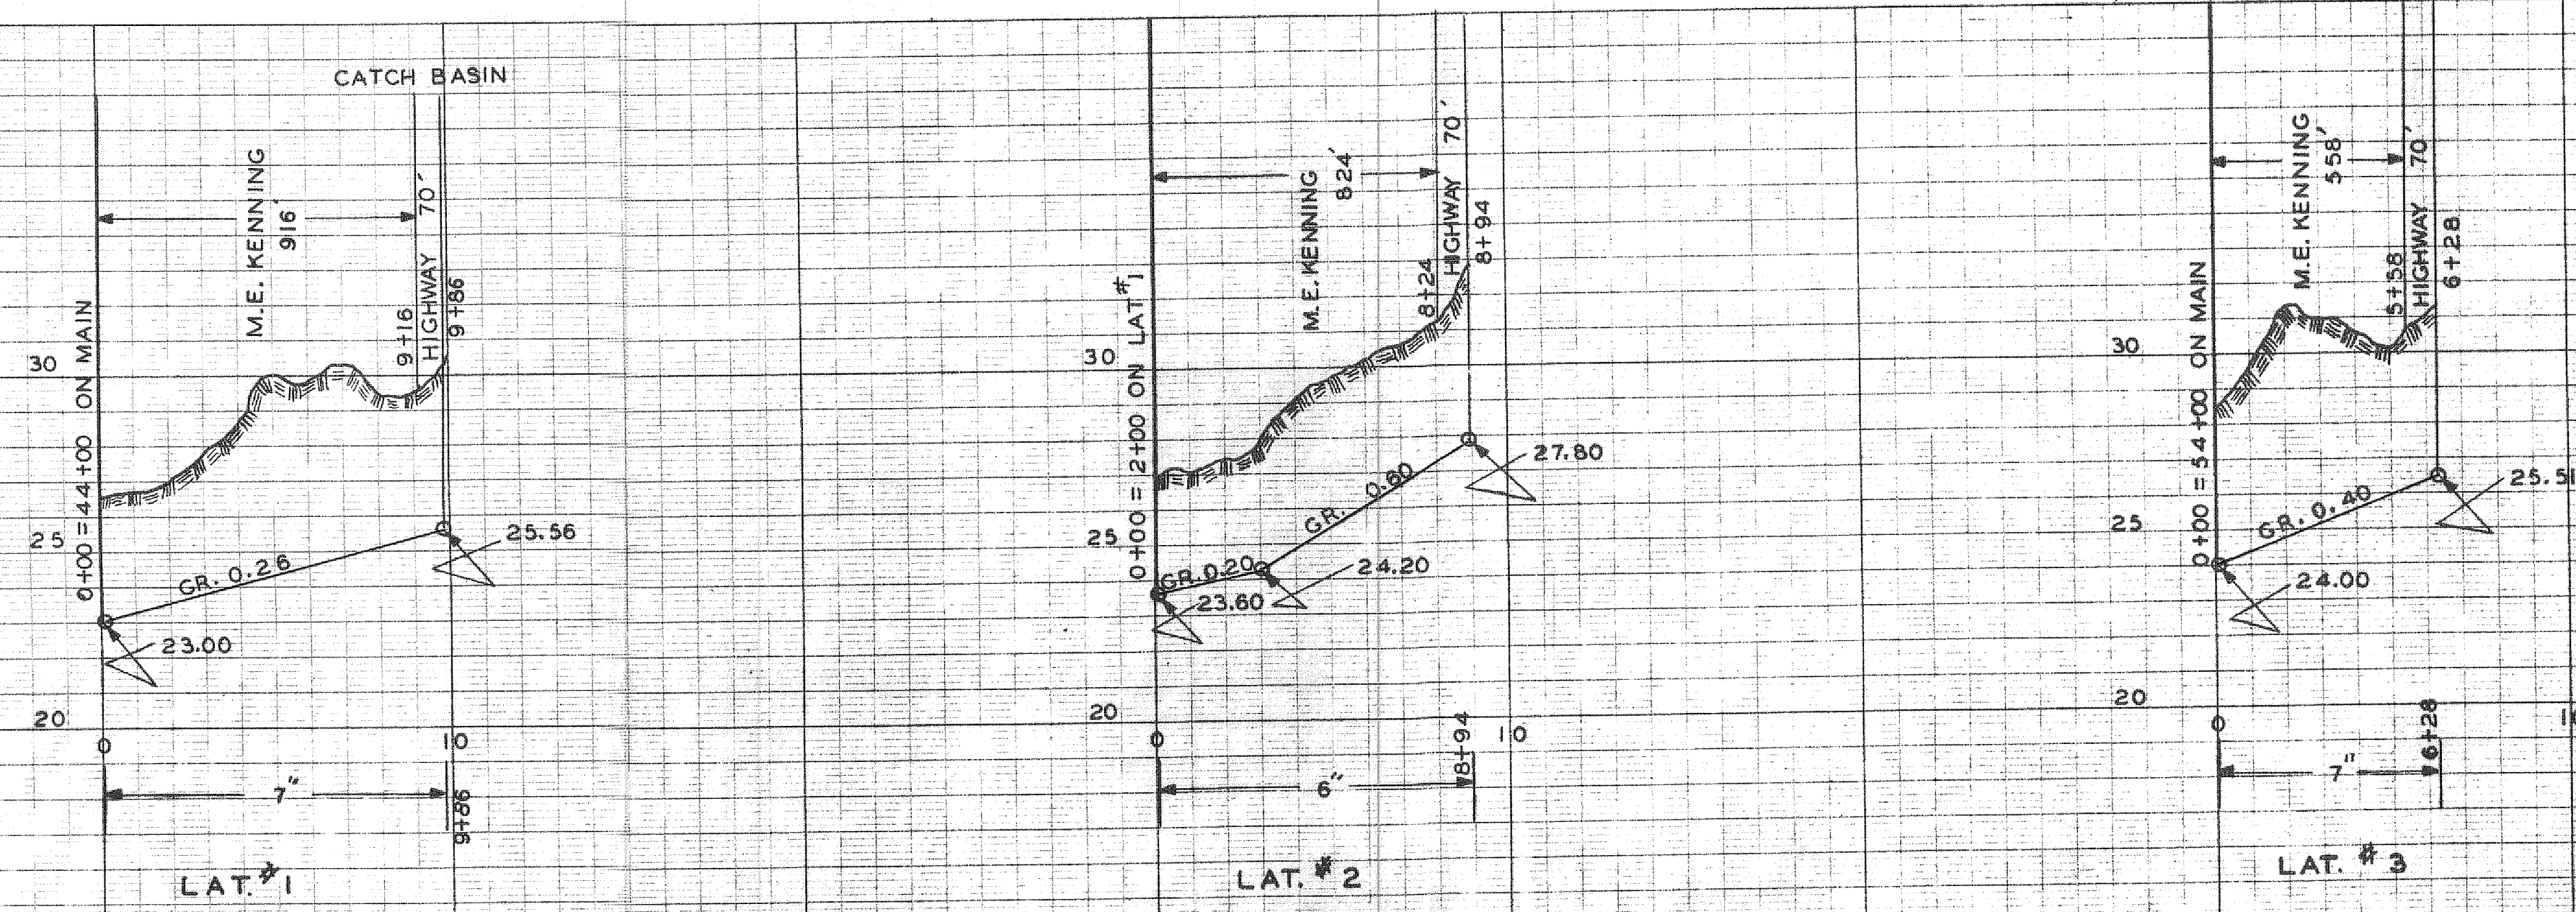

TILE SUMMARY


SEC	LOCATION	SIZE	LENGTH	AVE DEPTH	MAX. DEPTH
1	MAIN	20"	300'	4.00	4.80
1	"	18"	850'	5.40	5.60
1	"	20"	3150'	7.10	9.20
1	"	18"	1100'	6.50	8.00
1	"	16"	1400'	5.70	6.80
1	"	15"	1800'	6.30	6.80
1	"	10"	1300'	5.20	5.90
1	"	8"	1293'	4.80	5.60
1	"	2	CATCH BASINS		
1	"	1	CONCRETE BULKHEAD		
2	LAT. #1	7"	9.86'	4.60	6.00
2	"	1	CATCH BASIN		
3	LAT. #2	6"	9.94'	4.30	5.80
4	LAT. #3	7"	6.28'	5.20	6.60

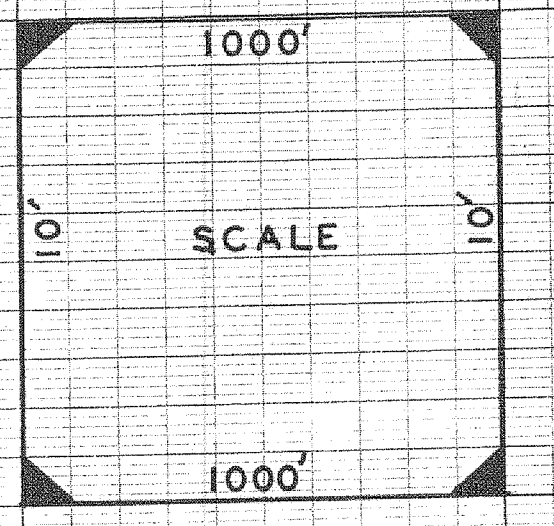

DRAINAGE DISTRICT NO. 42

SAC COUNTY, IOWA

SEC. 23-25-26-36 T-89-N R-35-W

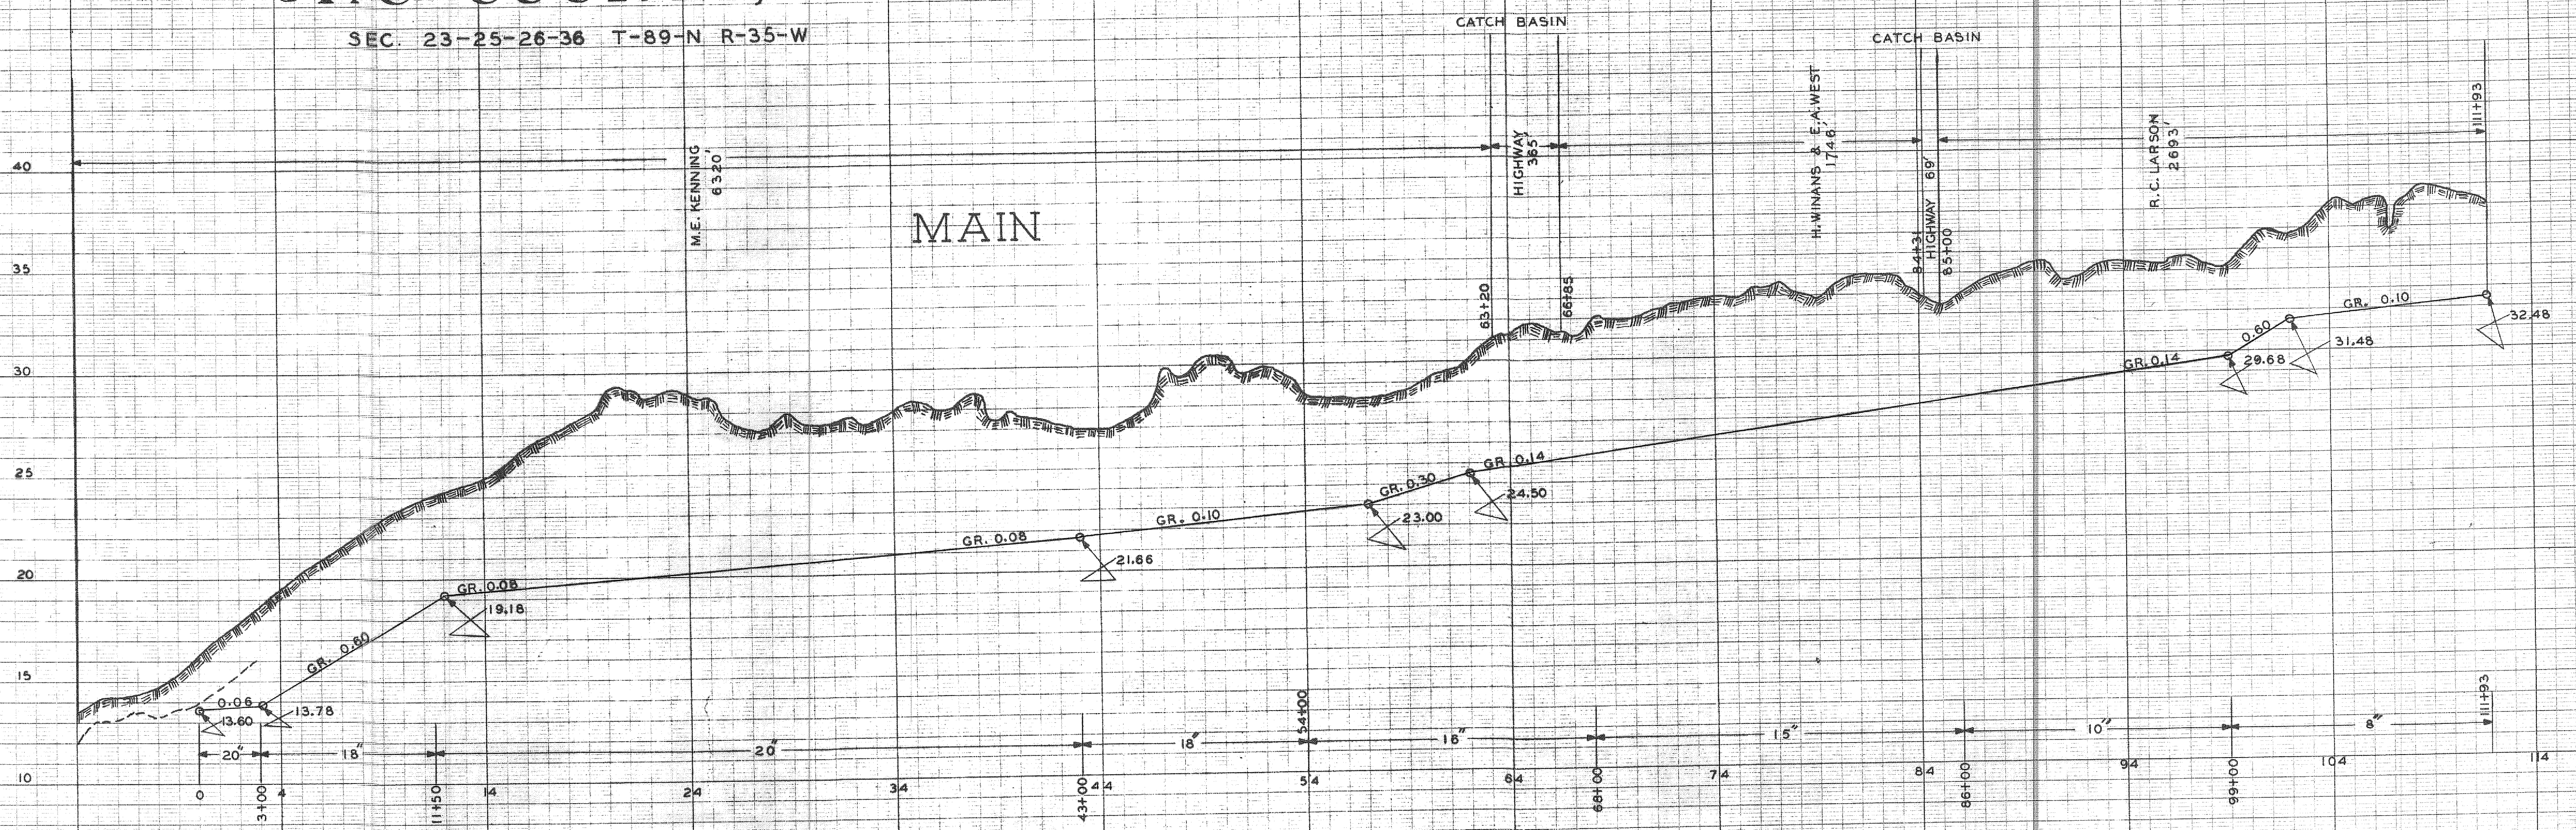

KEUFFEL & ESSER CO.
NEW YORK

TRADE STANDARD MARK
PROF. PLATE A 4 X 20
MADE IN U.S.A.

KEUFFEL & ESSER CO.
NEW YORK

TRADE STANDARD MARK
PROF. PLATE A 4 X 20
MADE IN U.S.A.

DD42 SAC