


PROFILE OF DRAINAGE DISTRICT NO. 45 SAC COUNTY, IOWA CEDAR T. 88N. R. 35W. COON VALLEY T. 87N. R. 35W. SEP. 1913

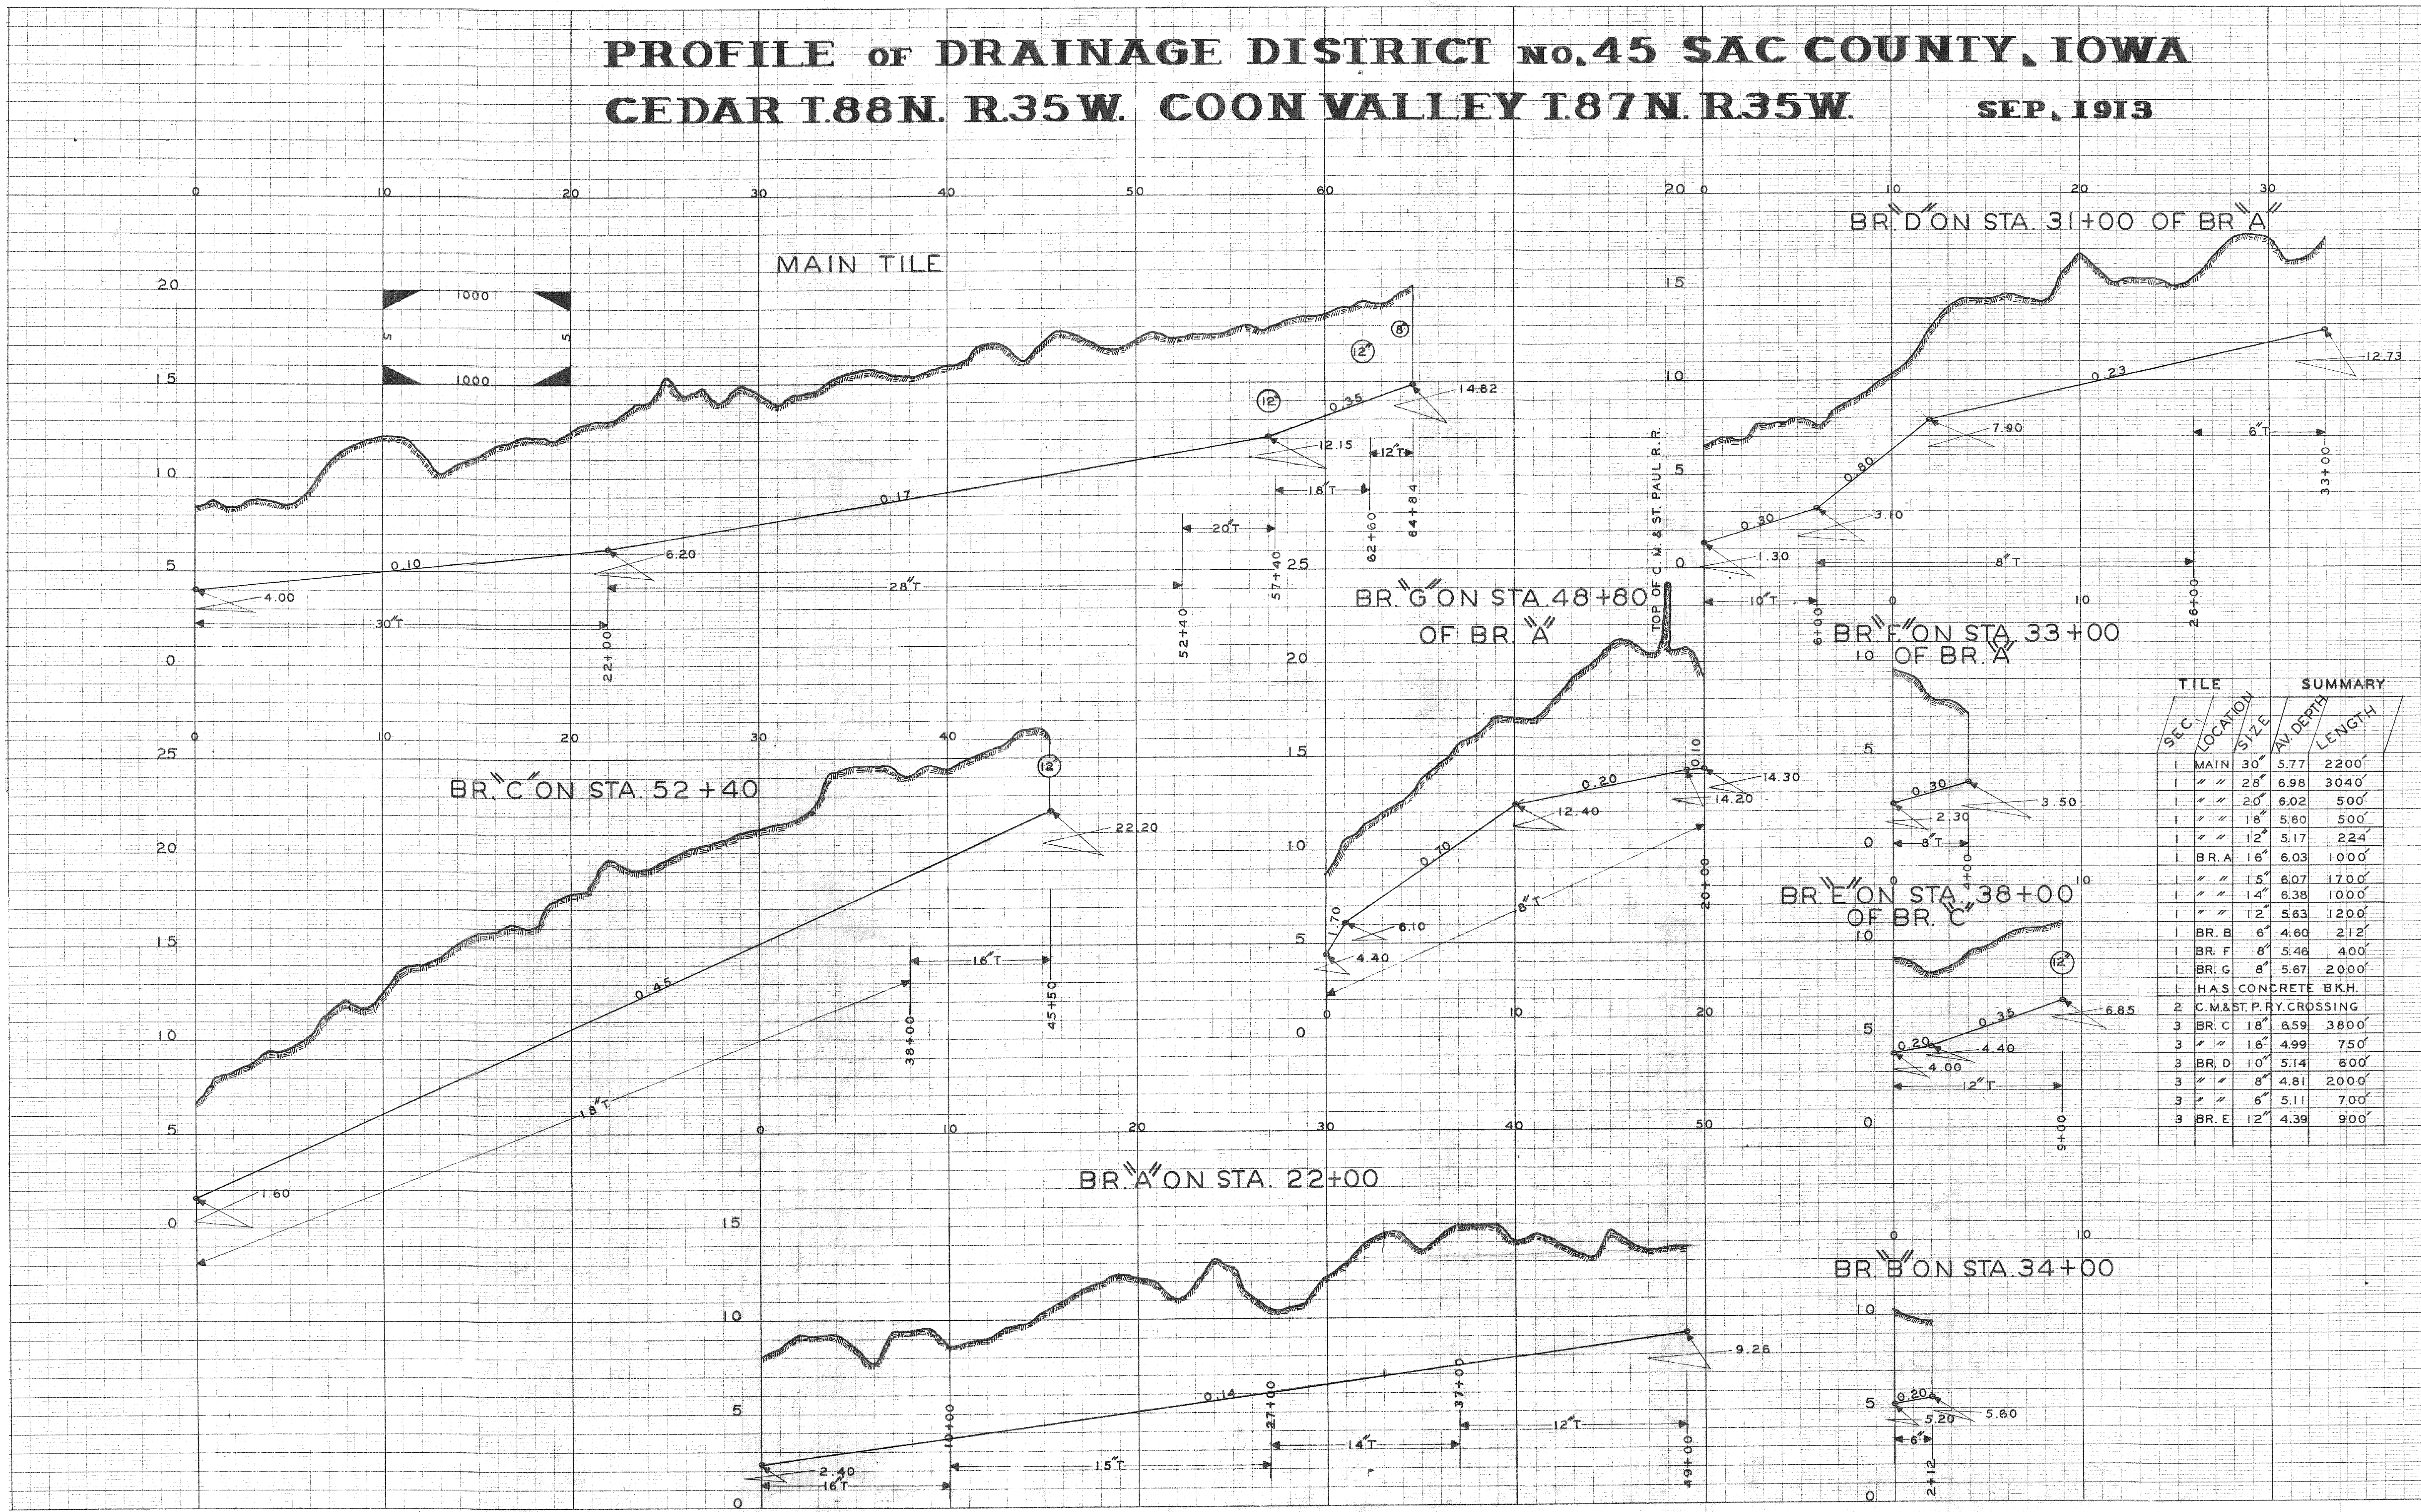

SEC.	LOCATION	SIZE	SUMMARY	
			AV. DEPTH	LENGTH
1	MAIN	30"	5.77	2200'
1	"	28"	6.98	3040'
1	"	20"	6.02	500'
1	"	18"	5.60	500'
1	"	12"	5.17	224'
1	BR. A	16"	6.03	1000'
1	"	15"	6.07	1700'
1	"	14"	6.38	1000'
1	"	12"	5.63	1200'
1	BR. B	6"	4.60	212'
1	BR. F	8"	5.46	400'
1	BR. G	8"	5.67	2000'
1	HAS CONCRETE B.K.H.			
2	C. & M. & ST. P. R.Y. CROSSING			
3	BR. C	18"	6.59	3600'
3	"	16"	4.99	750'
3	BR. D	10"	5.14	600'
3	"	8"	4.81	2000'
3	"	6"	5.11	700'
3	BR. E	12"	4.39	900'