

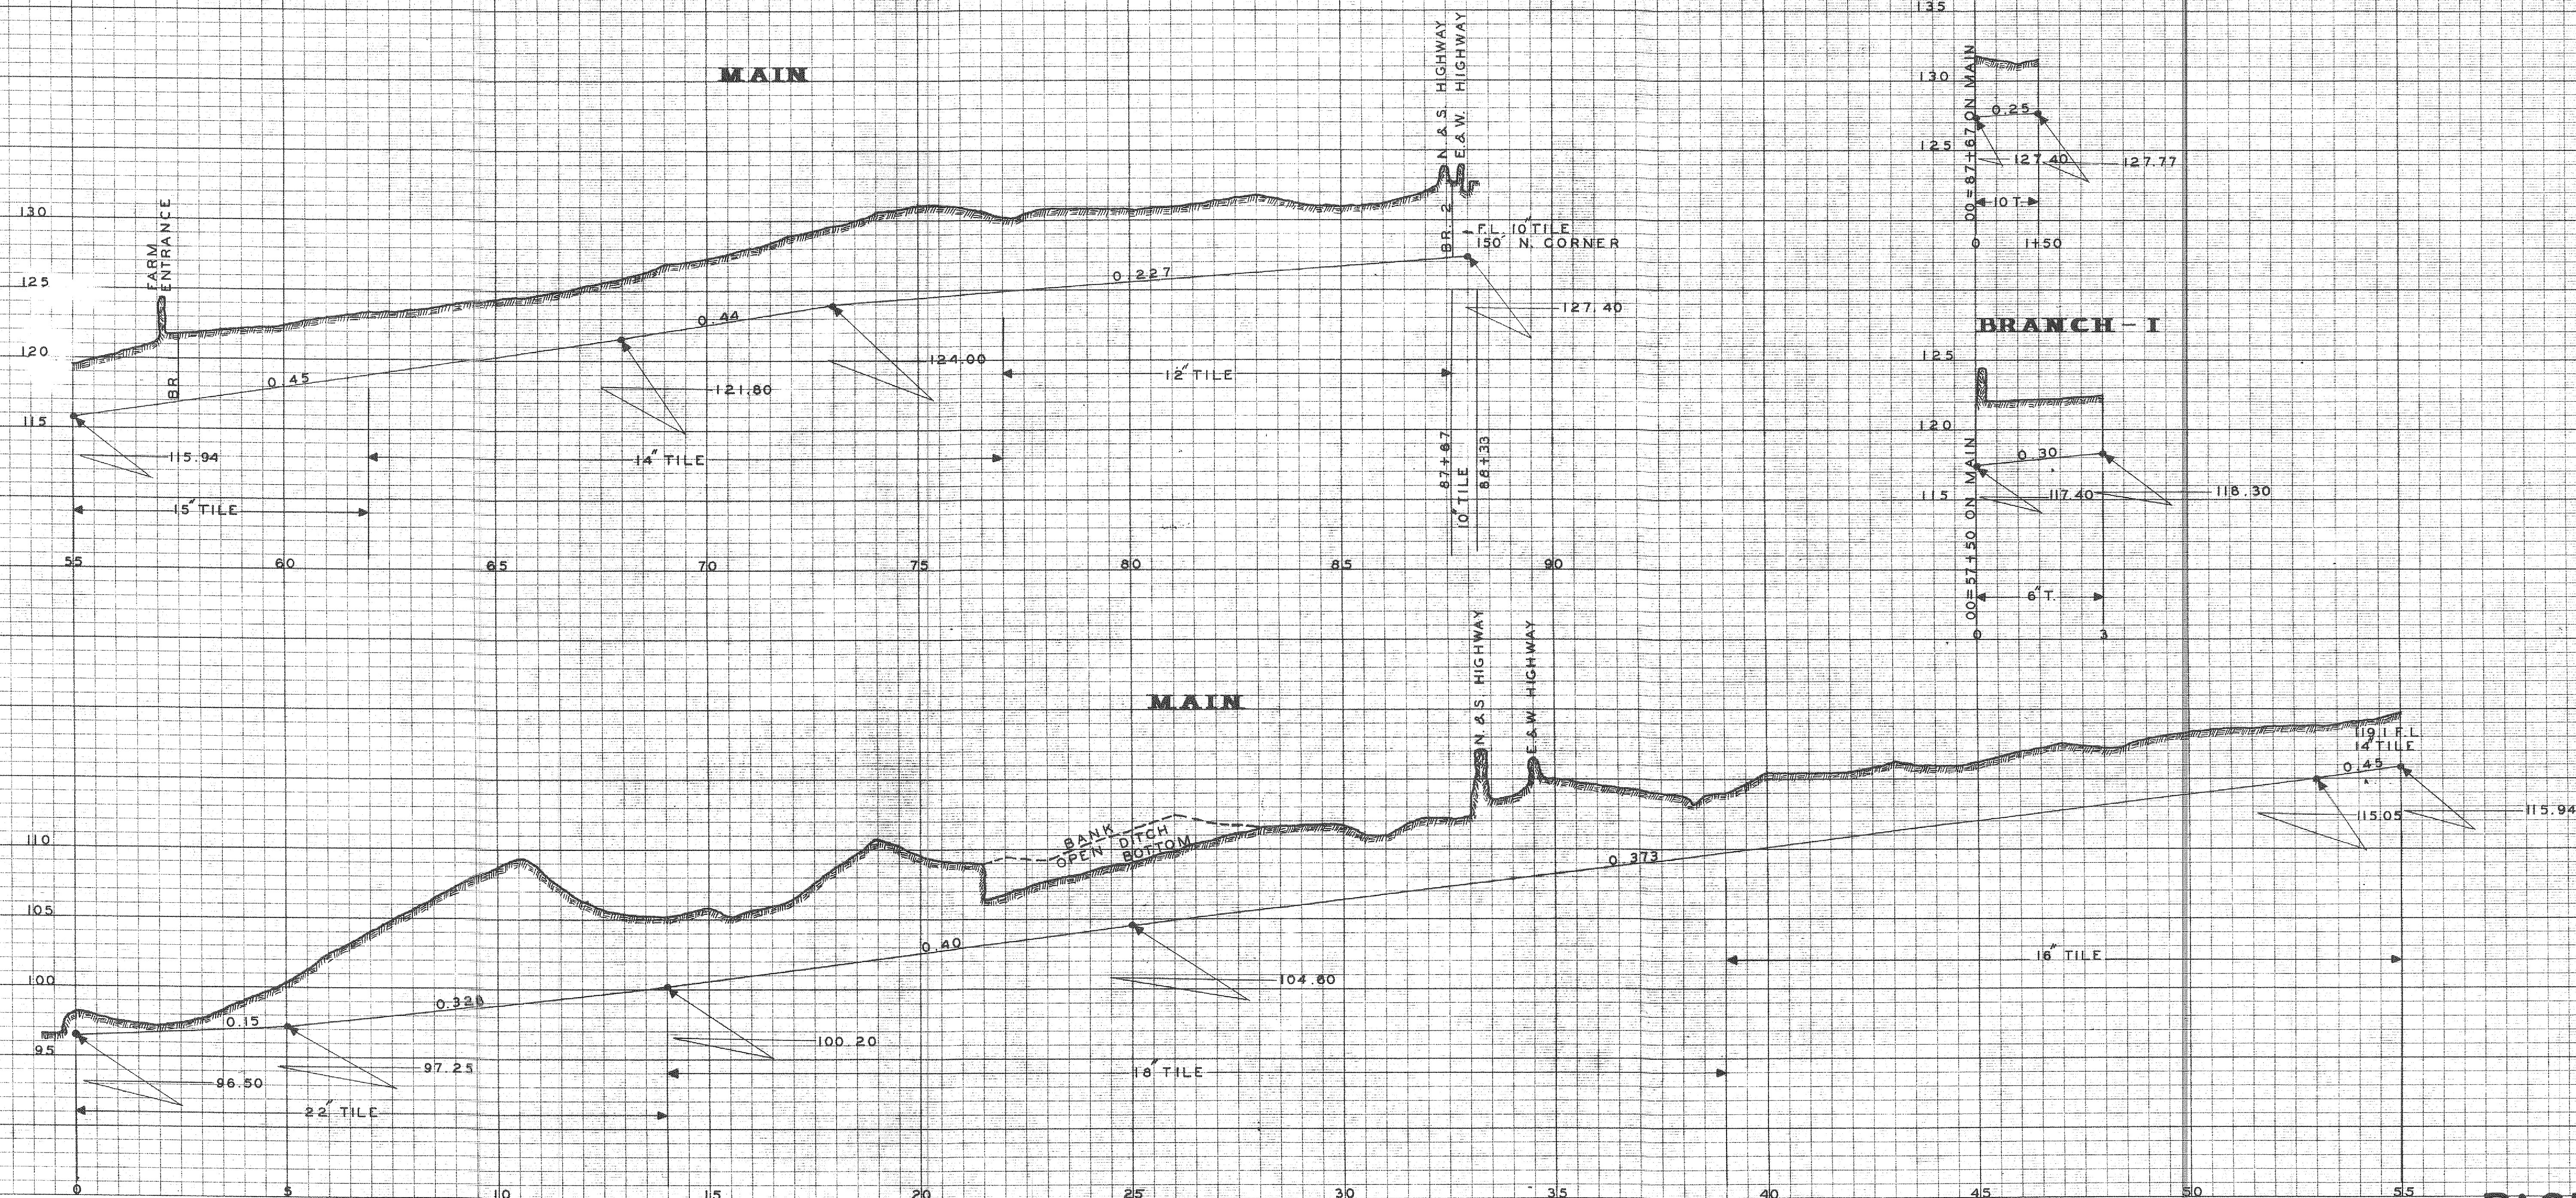


RELAT PROFILE OF 'SAC COUNTY DRAINAGE DISTRICT NO. 79


DOUGLAS TOWNSHIP SEP. 1925 SEC. 26-27-28-33-34-35

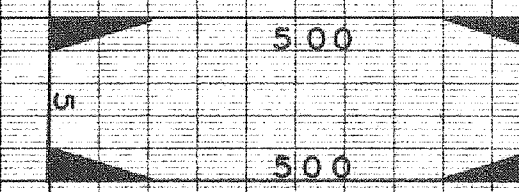

BRANCH - 2

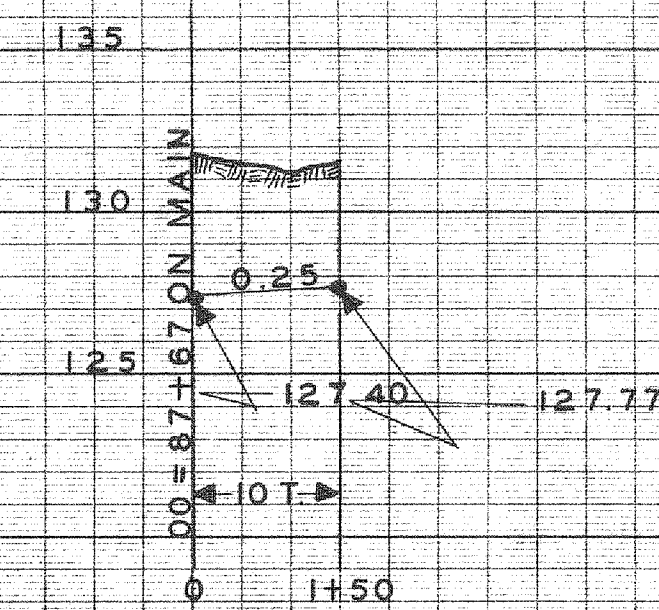

BRANCH - 1

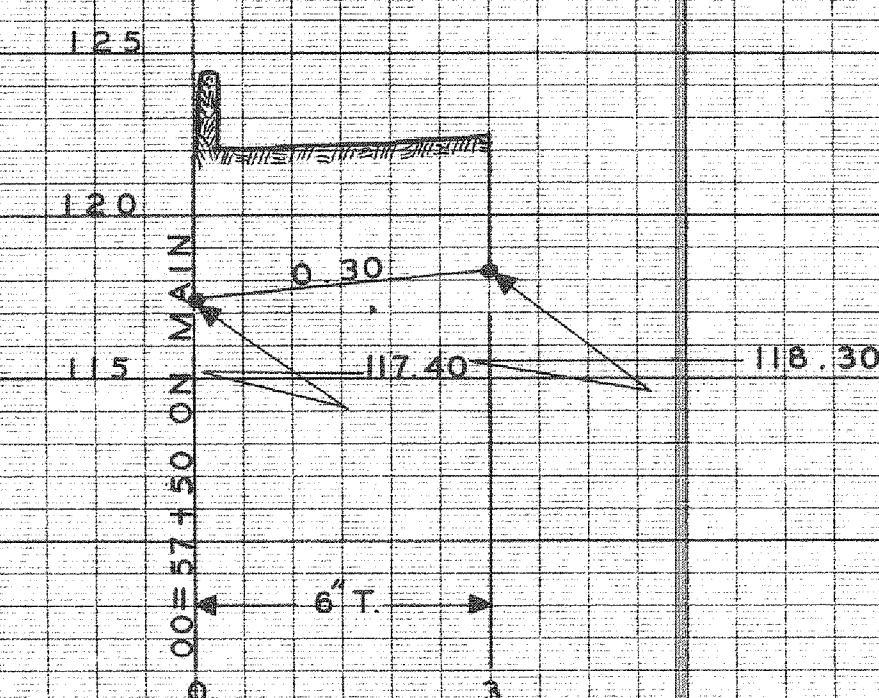

TRADE STANDARD MARK
REV. U.S. PAT. OFF.
PROFILE PLATE B 4 X 30
100% BAS FOLIO
MADE IN U.S.A.

KEUFFEL & ESSER CO.
NEW YORK

TRADE STANDARD MARK
REV. U.S. PAT. OFF.
PROFILE PLATE B 4 X 30
100% BAS FOLIO
MADE IN U.S.A.

KEUFFEL & ESSER CO.
NEW YORK