

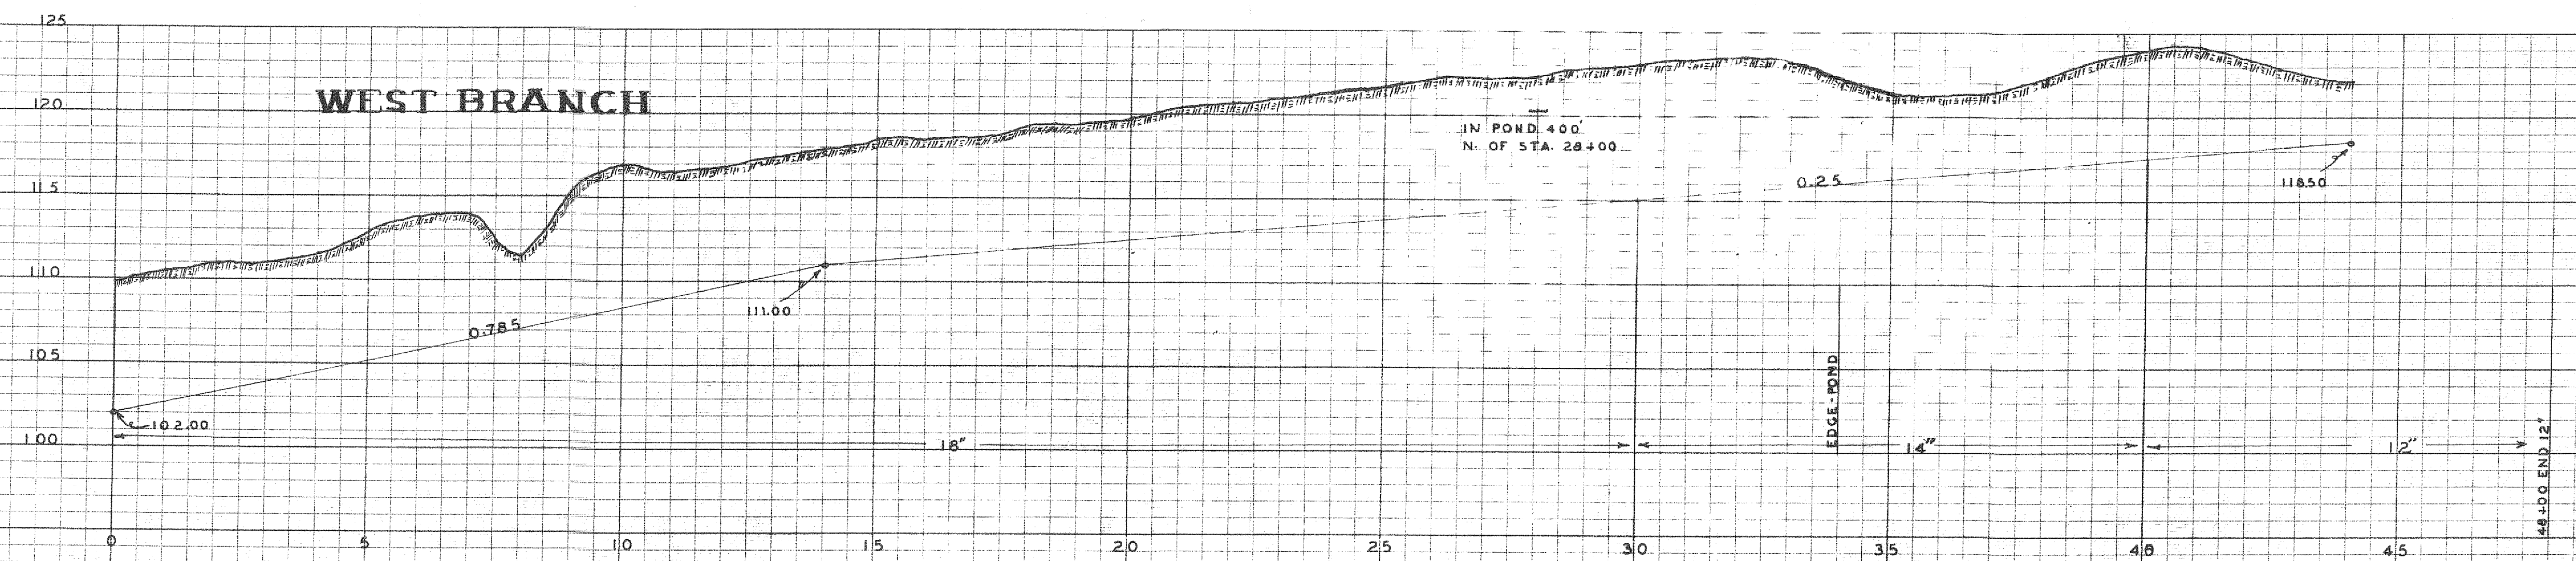
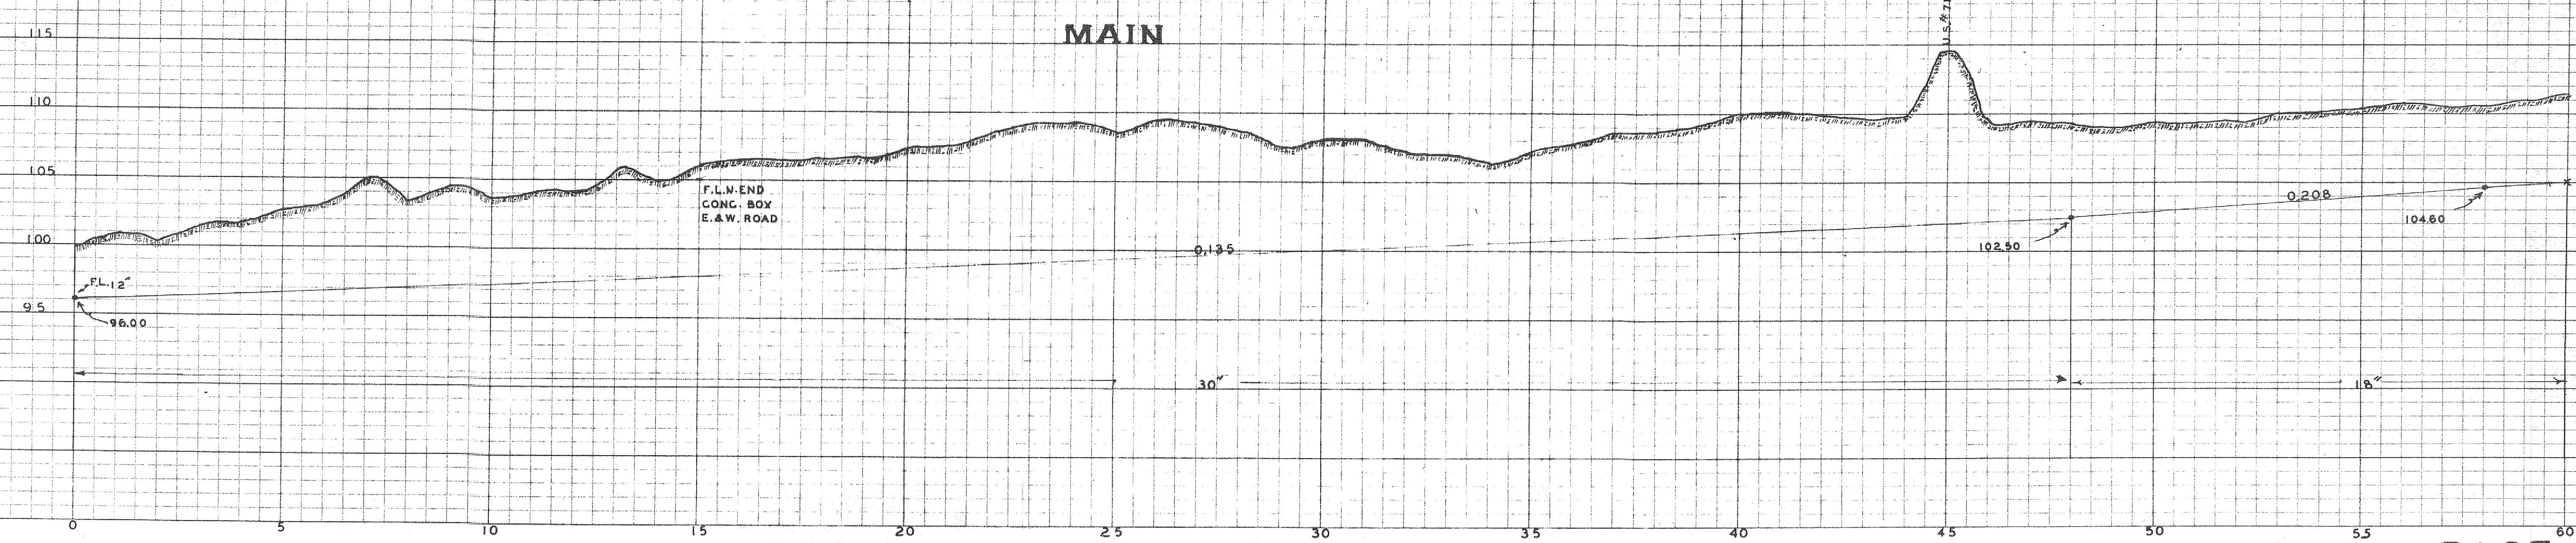
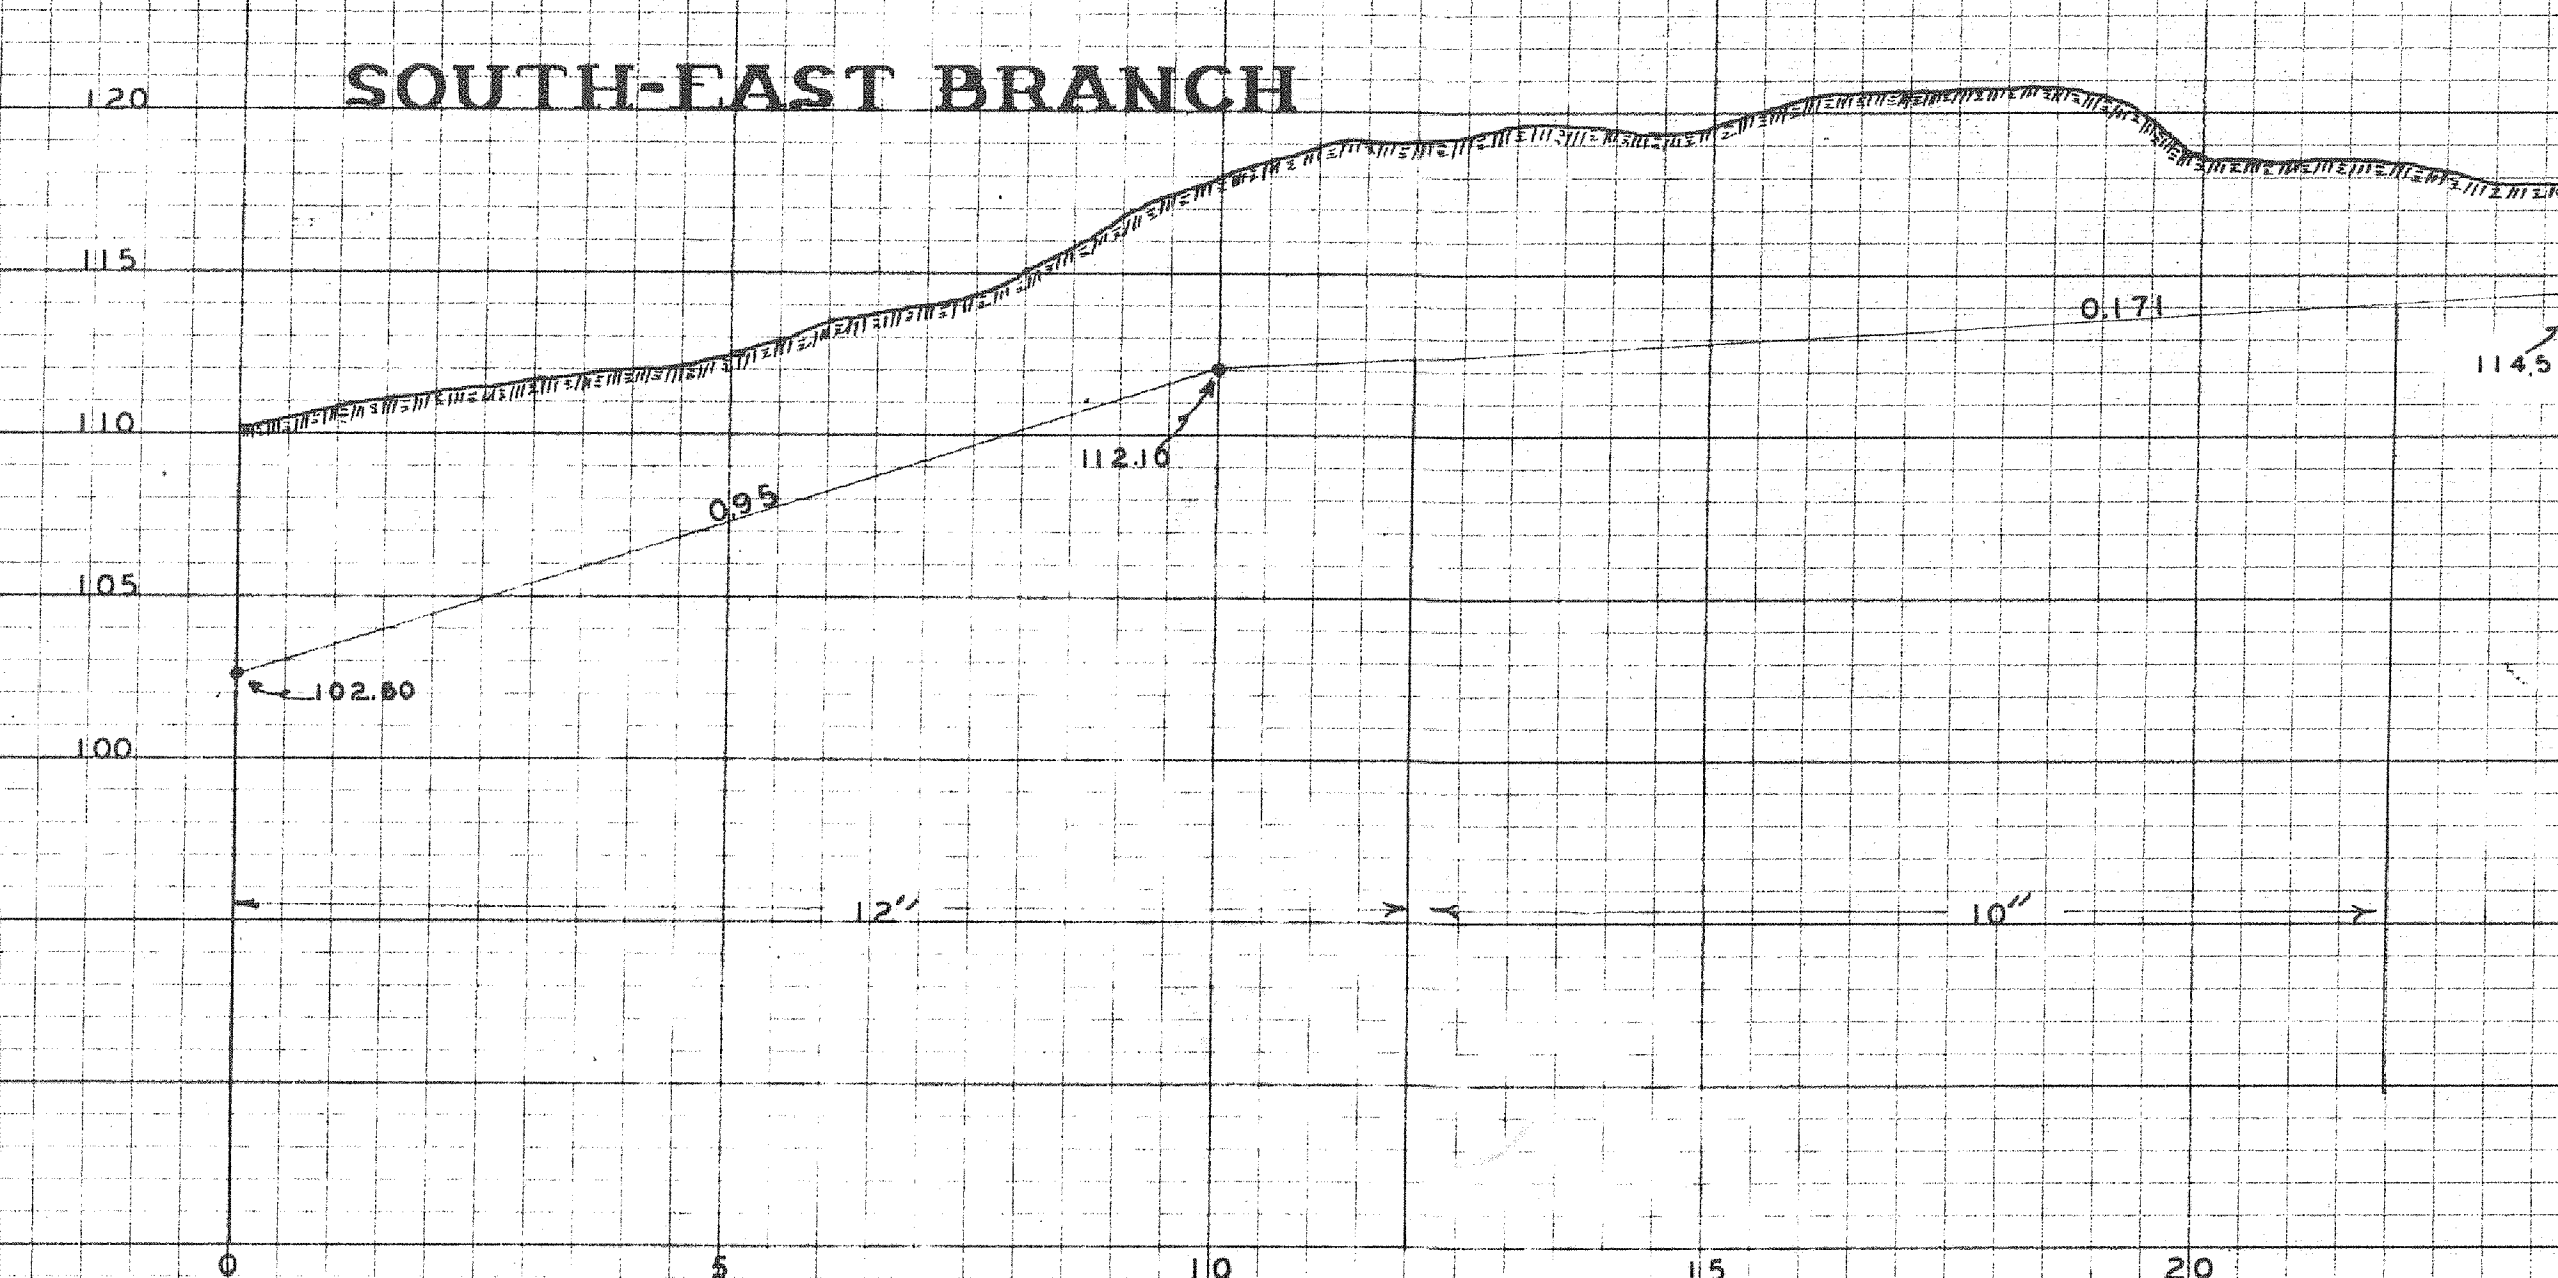


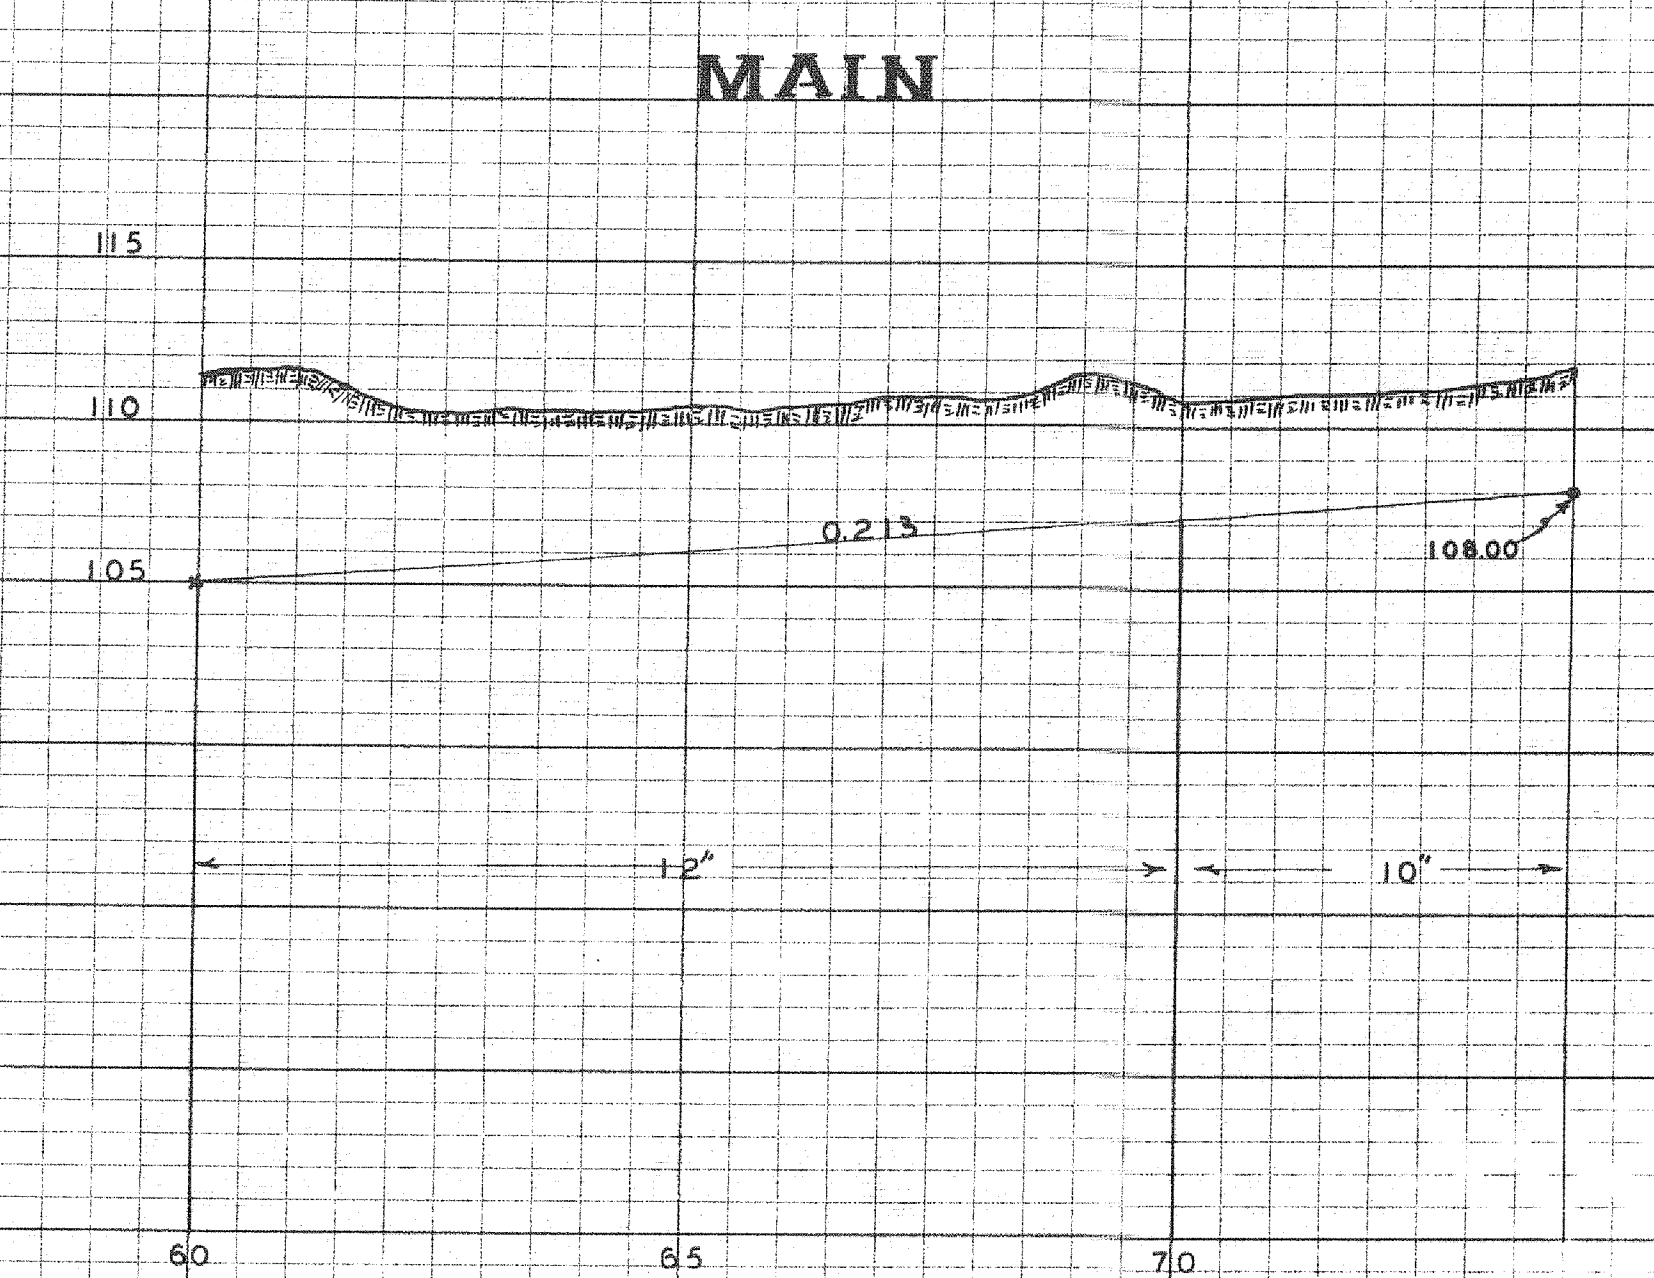

**DRAINAGE
DISTRICT
NO. - 84**
JACKSON TWP.
SEC. 16, 21, 28
SAC COUNTY
 OCTOBER, 1944
 W.C. OTTO-ENGR. CO.
 SAC CITY, IOWA

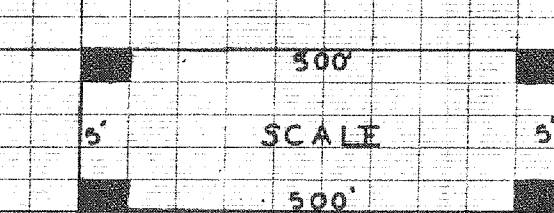

KEUFFEL & ESSER CO.
NEW YORK

TRADE STANDARD MARK
NEW YORK
PROFILE PLATE, 8 1/2 X 10
MADE IN U.S.A.

KEUFFEL & ESSER CO.
NEW YORK

TRADE STANDARD MARK
NEW YORK
PROFILE PLATE, 8 1/2 X 10
MADE IN U.S.A.

DD 84 SAC