



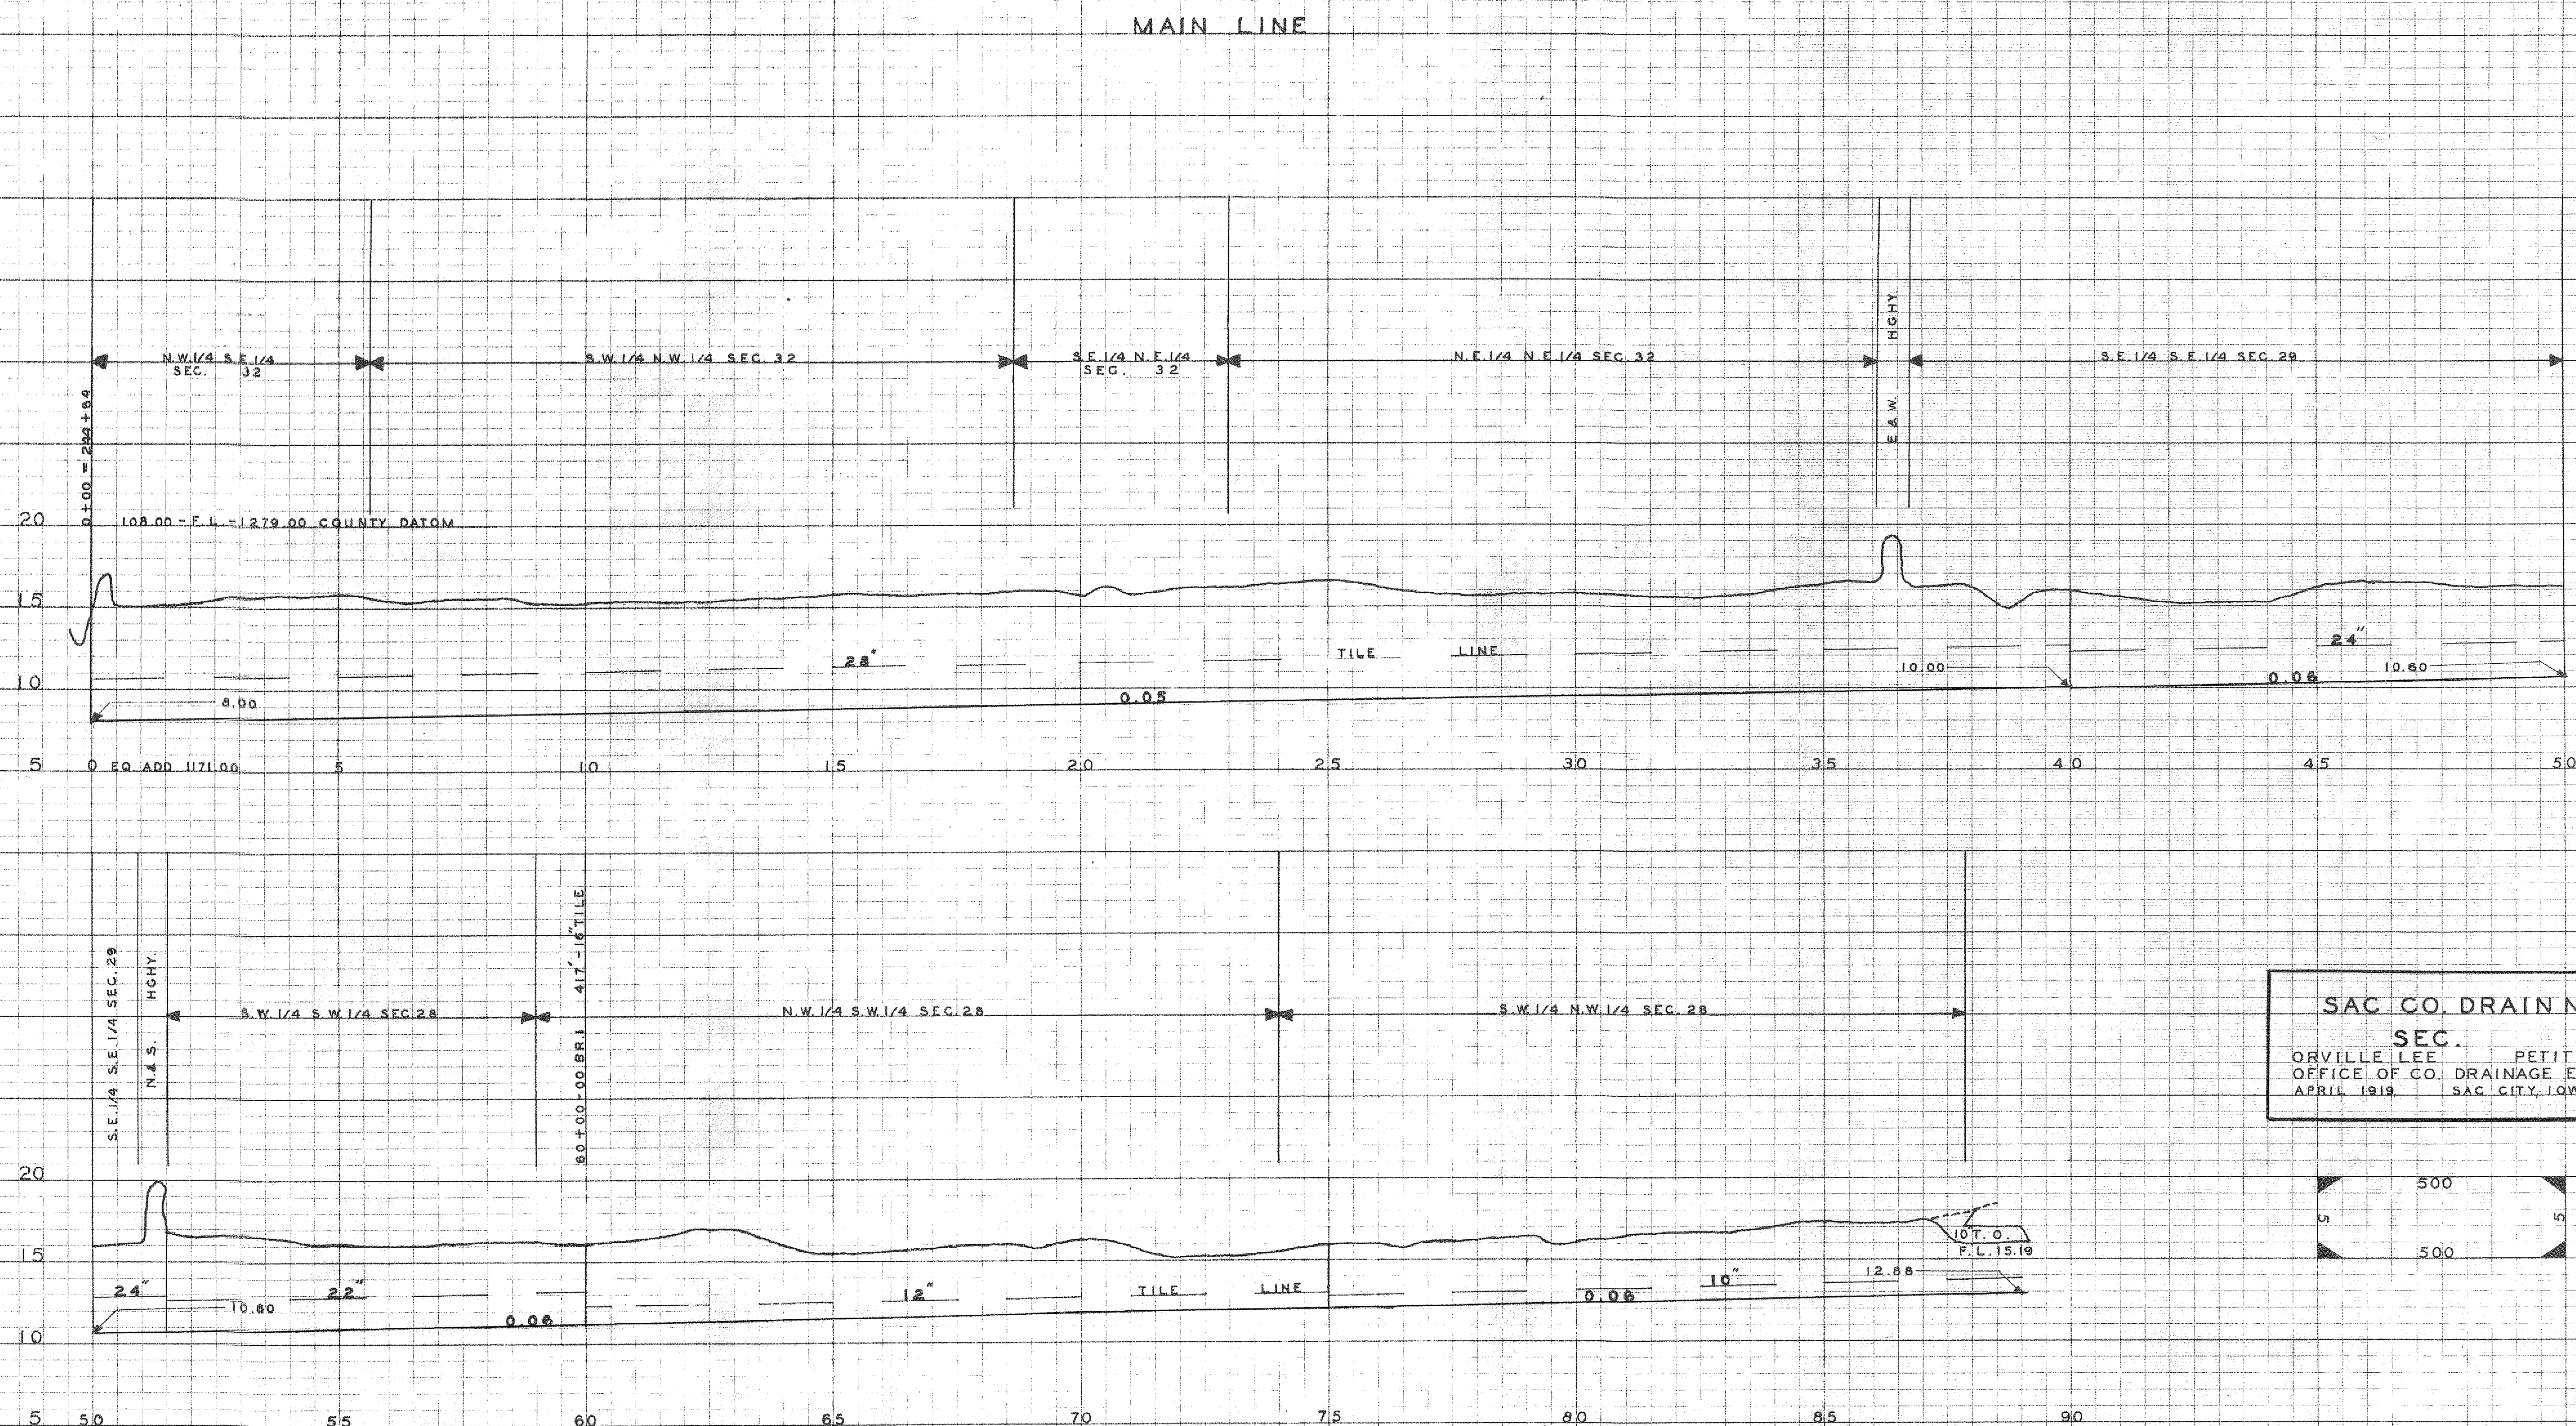


SAC CO. DRAIN NO. 71
SEC. 4
ORVILLE LEE PETITIONER
OFFICE OF CO. DRAINAGE ENGR.
APRIL 1919, SAC CITY, IOWA

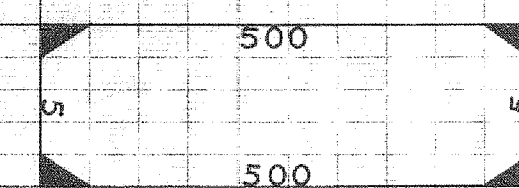


SHEET NO.

SHEET NO.




BRANCH 2-A

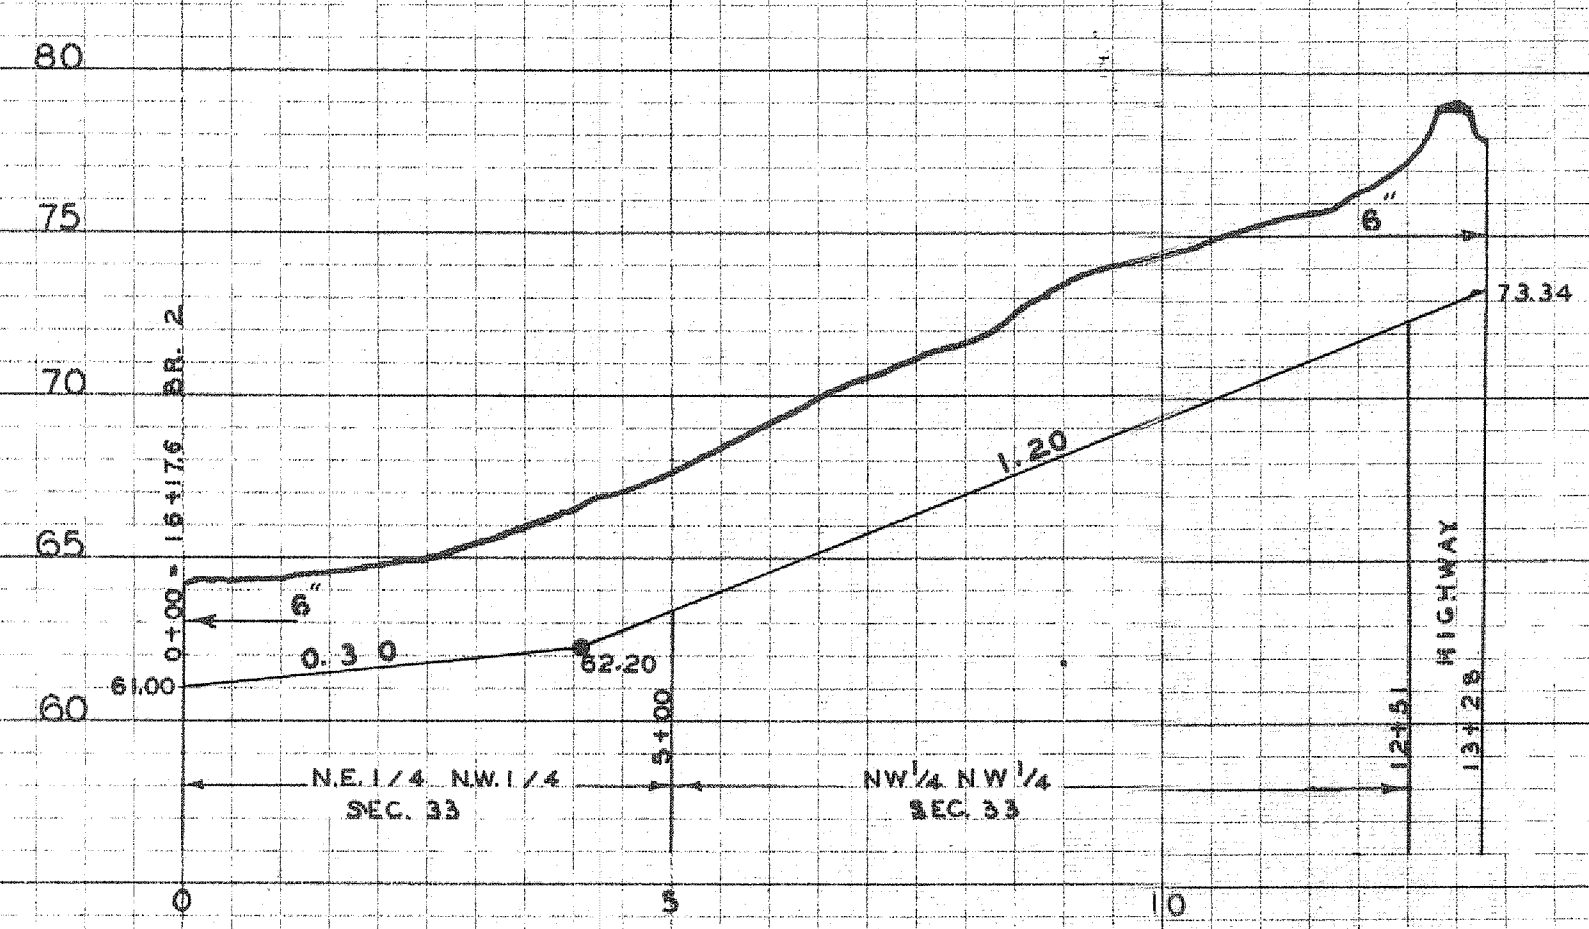

BRANCH 1-B

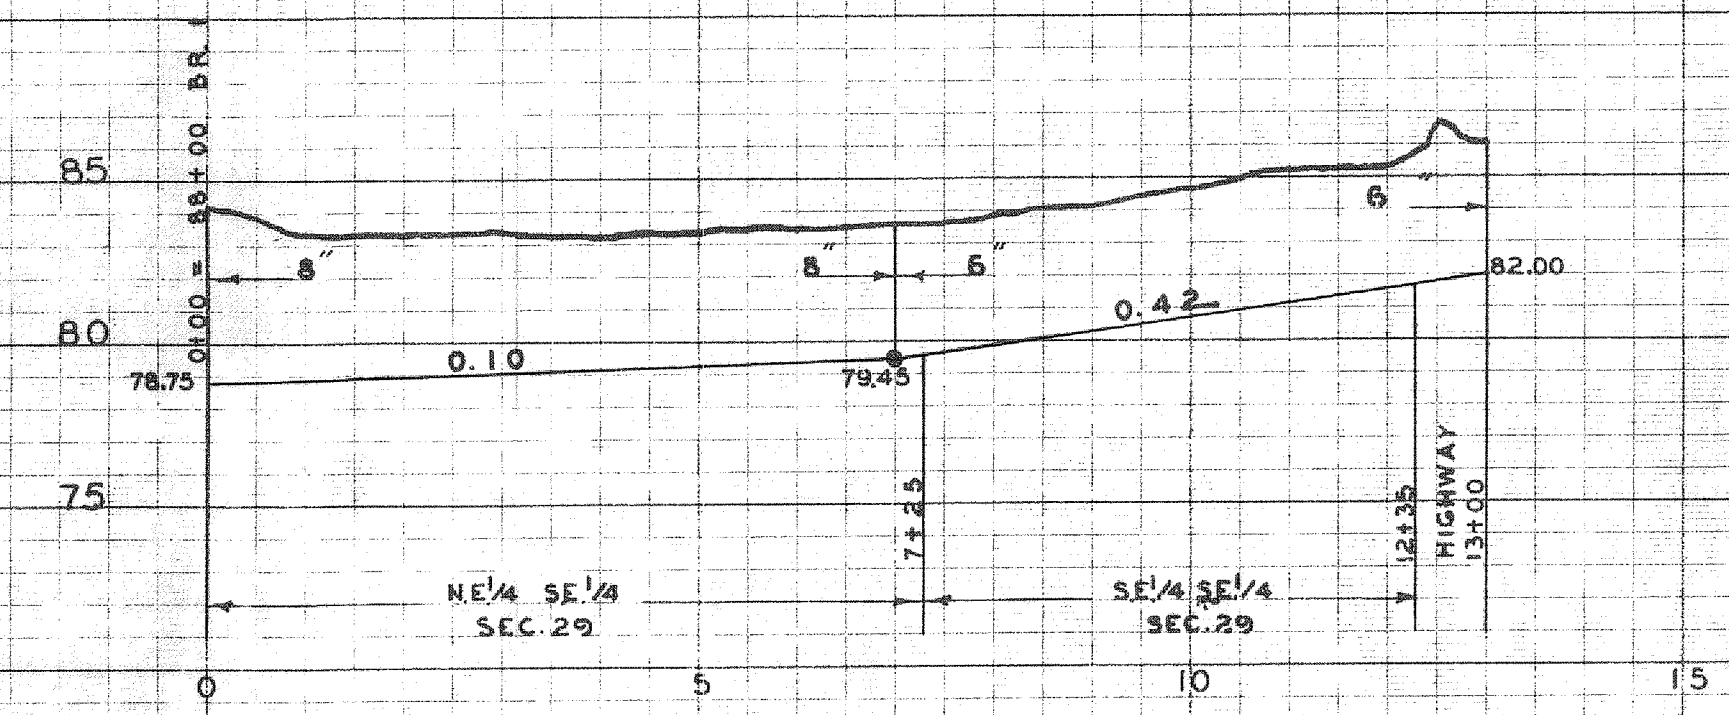


BRANCH 2-B

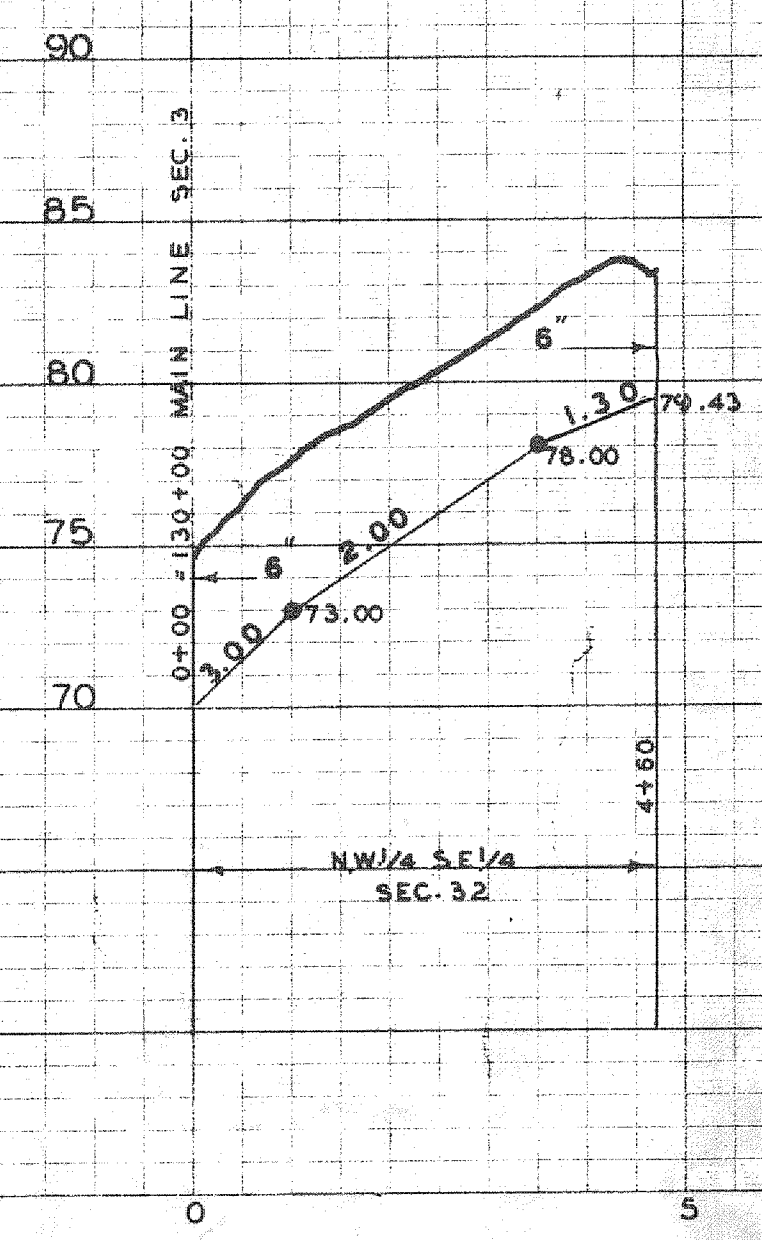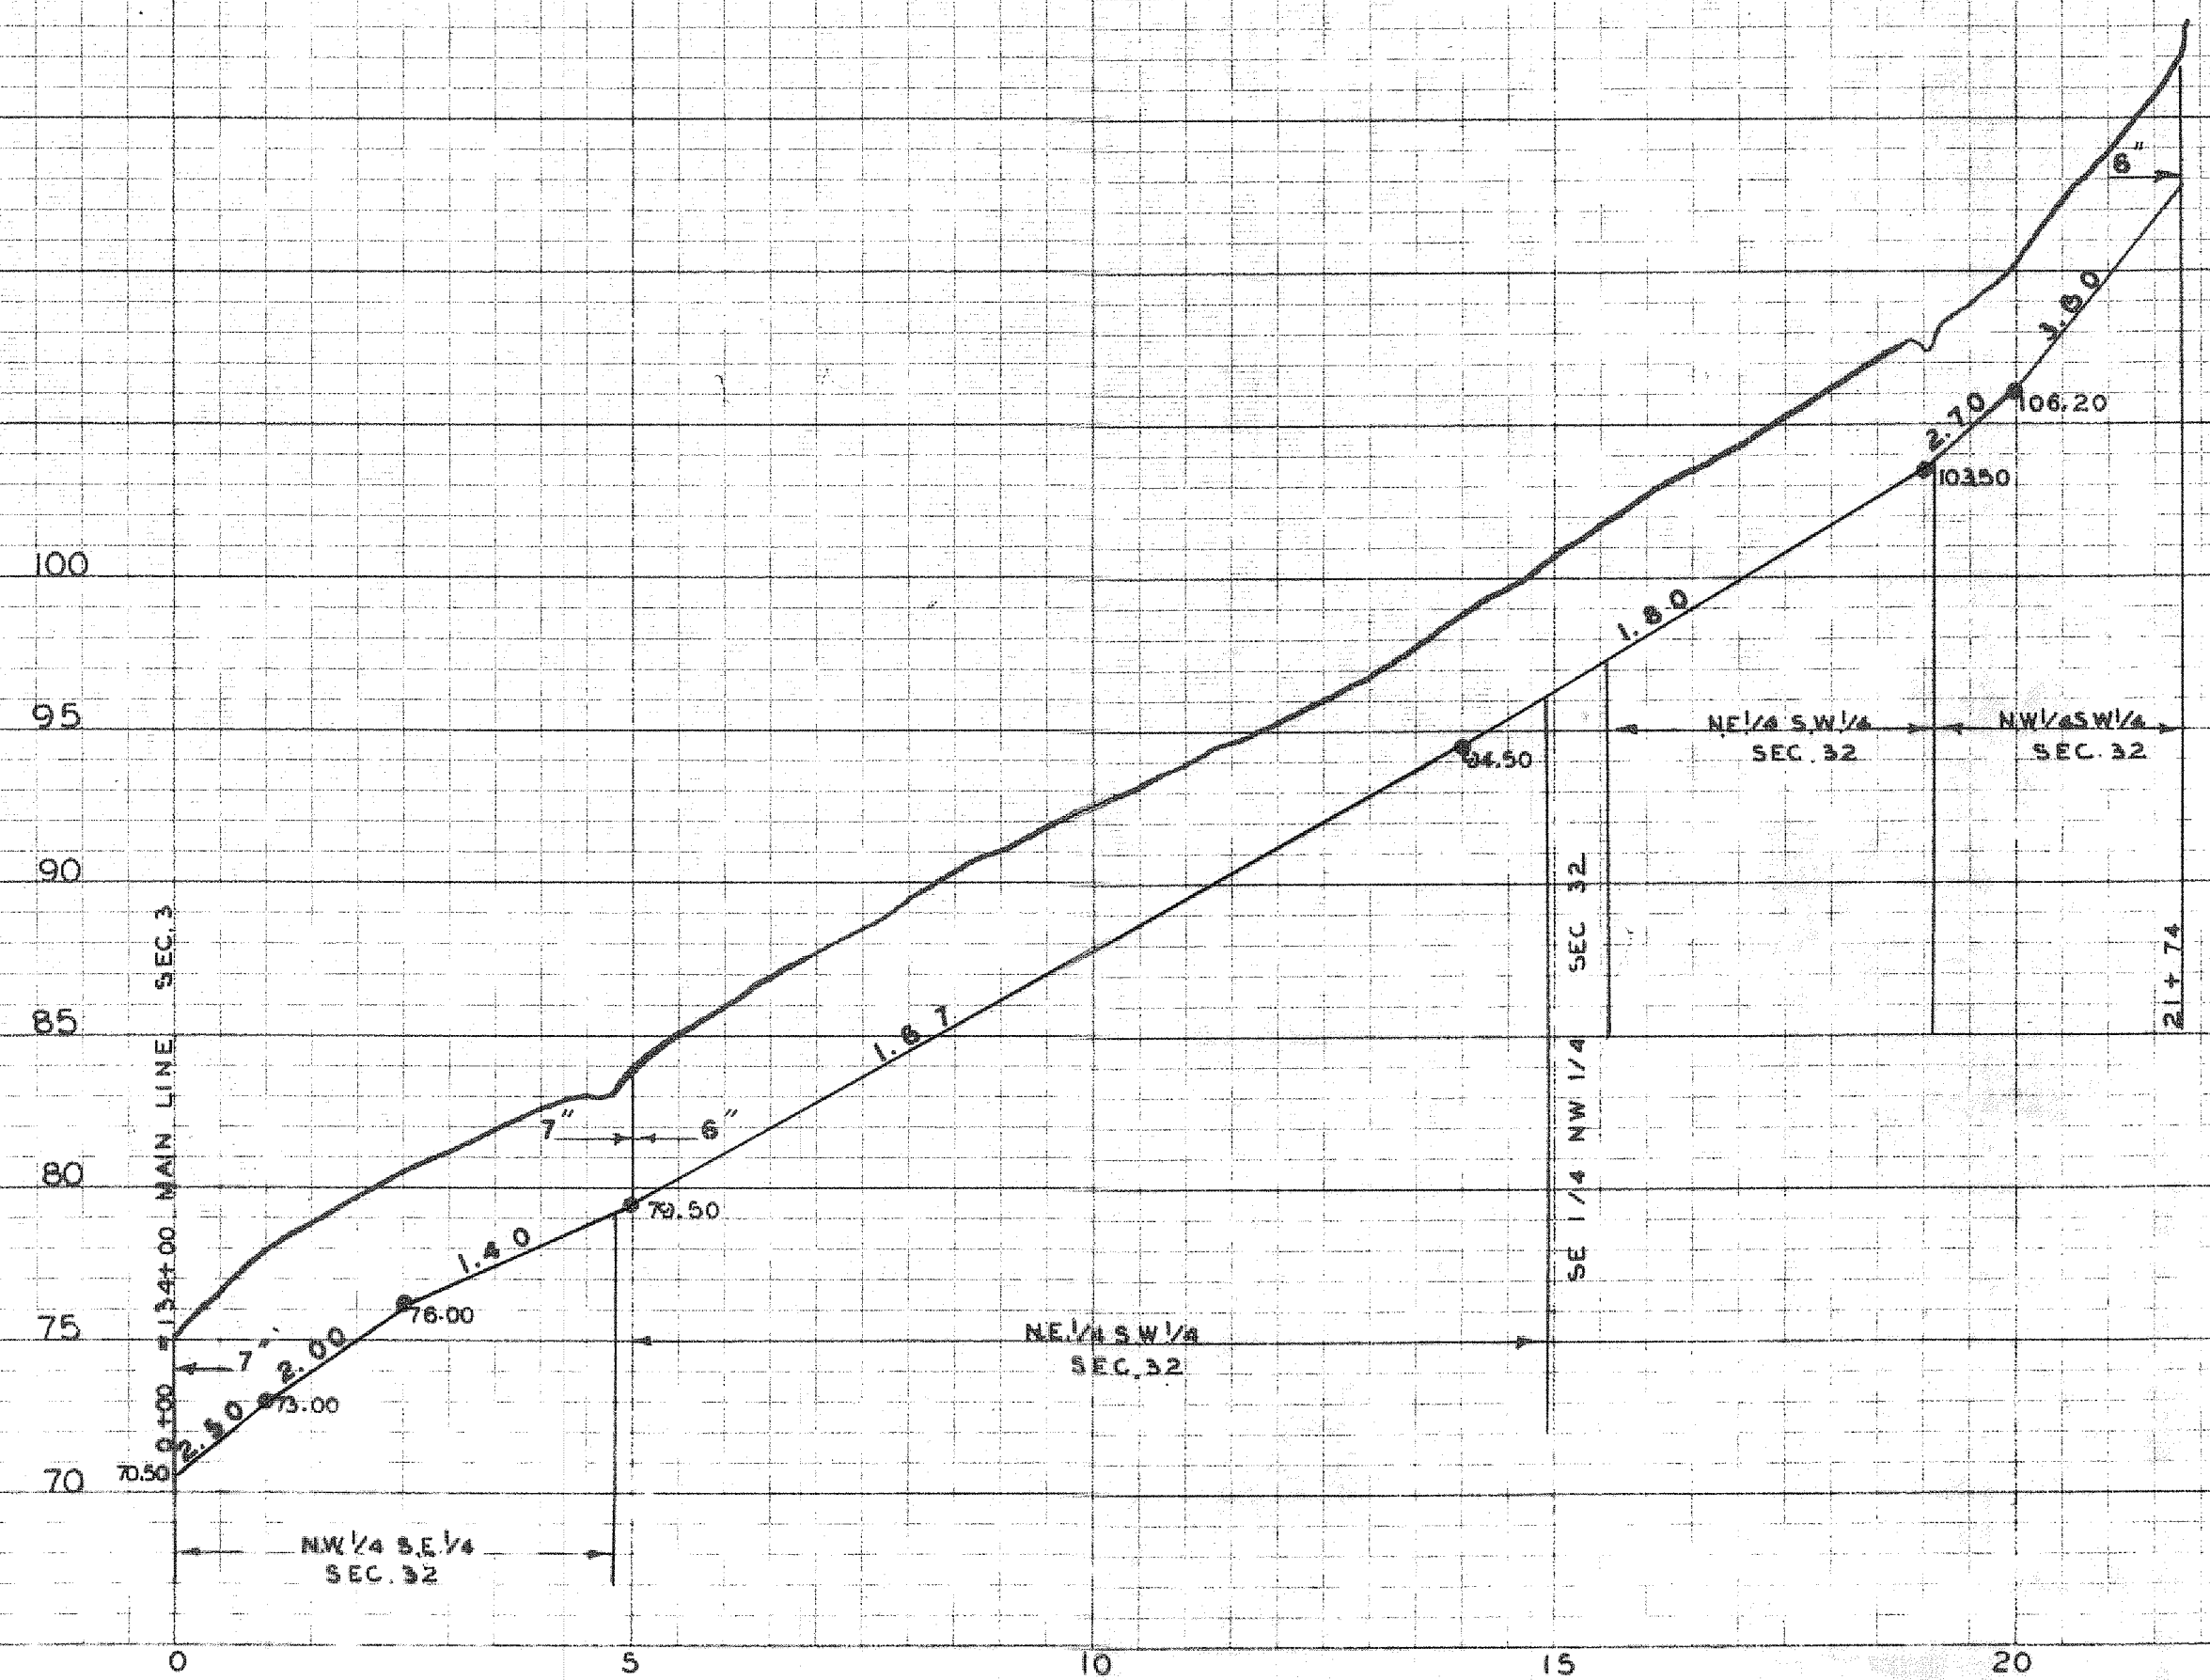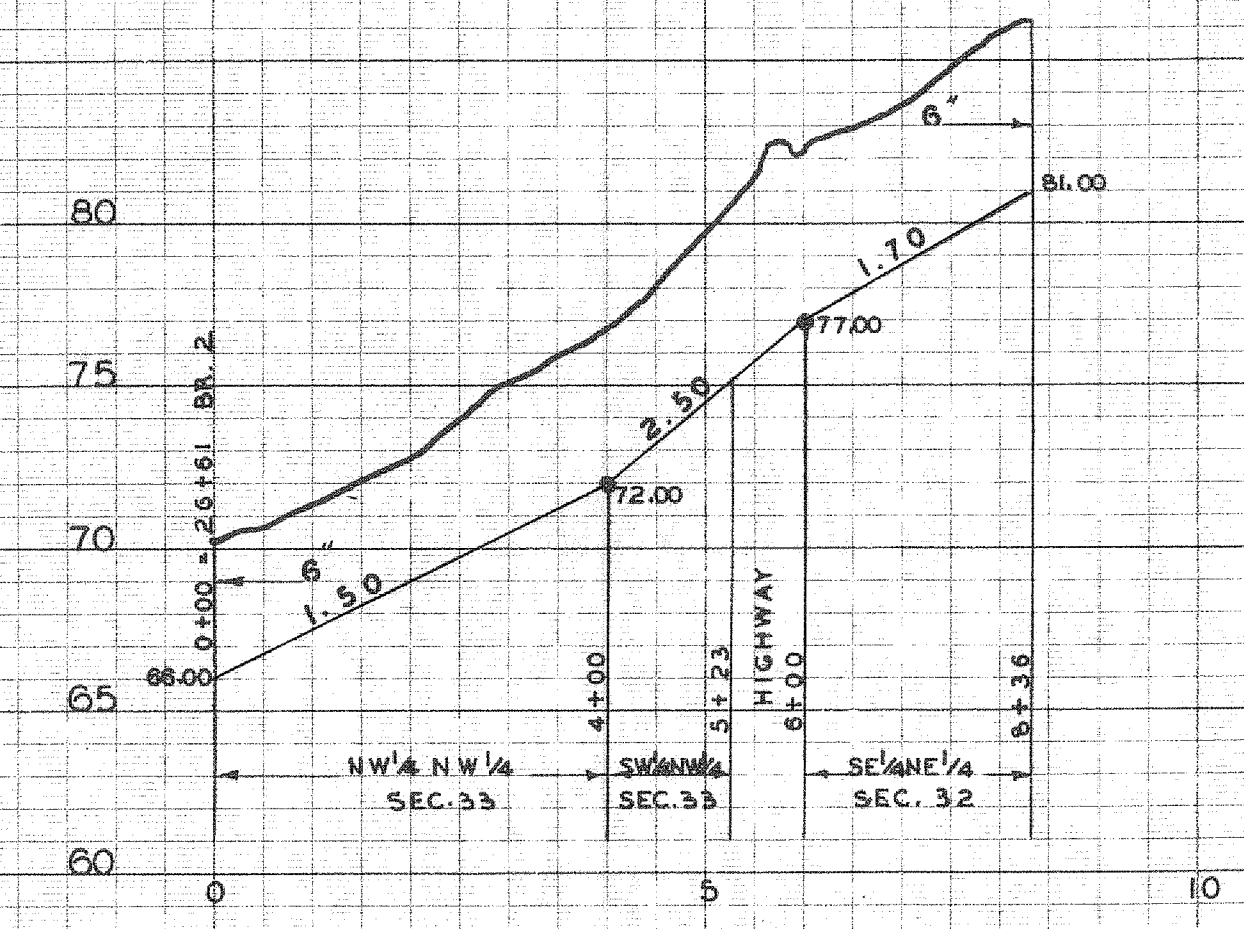

BRANCH 7-A

DRAINAGE DISTRICT NO. 71
SAC COUNTY





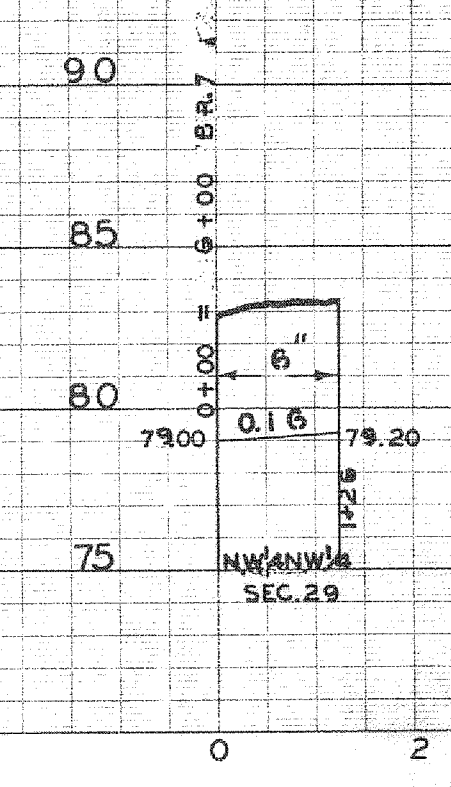


1" = 20' V.D. MARK
D.E. 4" X 10"



1" = 20' HORIZ. DIST.
SPOUT 1" = 20' HORIZ. DIST.
MADE IN U.S.A.

KEUFFEL & ESSER CO.
NEW YORK




TYPE STANDARD MAP
REPLACES PAT. 2,475,000
PROFILE PLATE IS 4" X 10"
100% RECYCLED PAPER
MADE IN U.S.A.

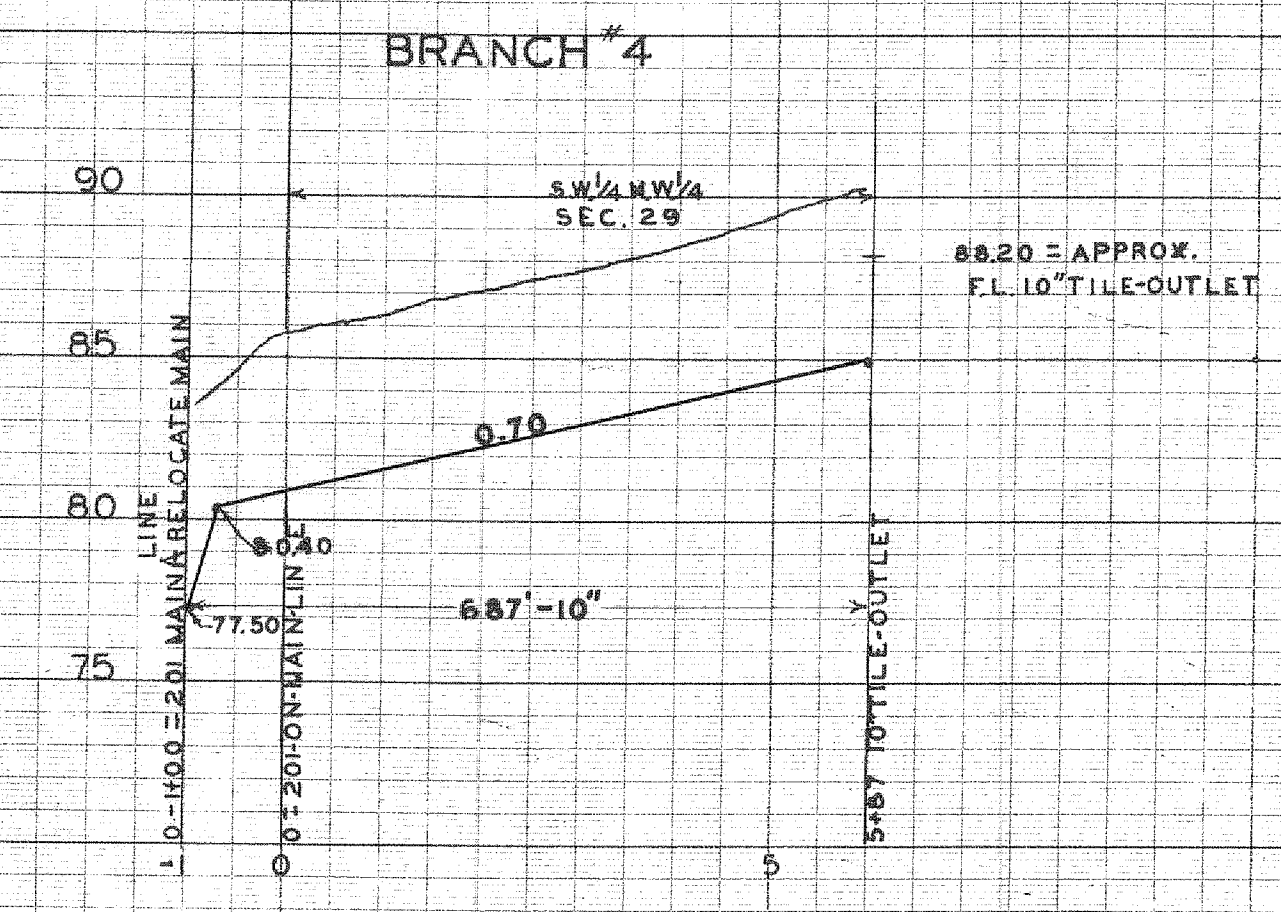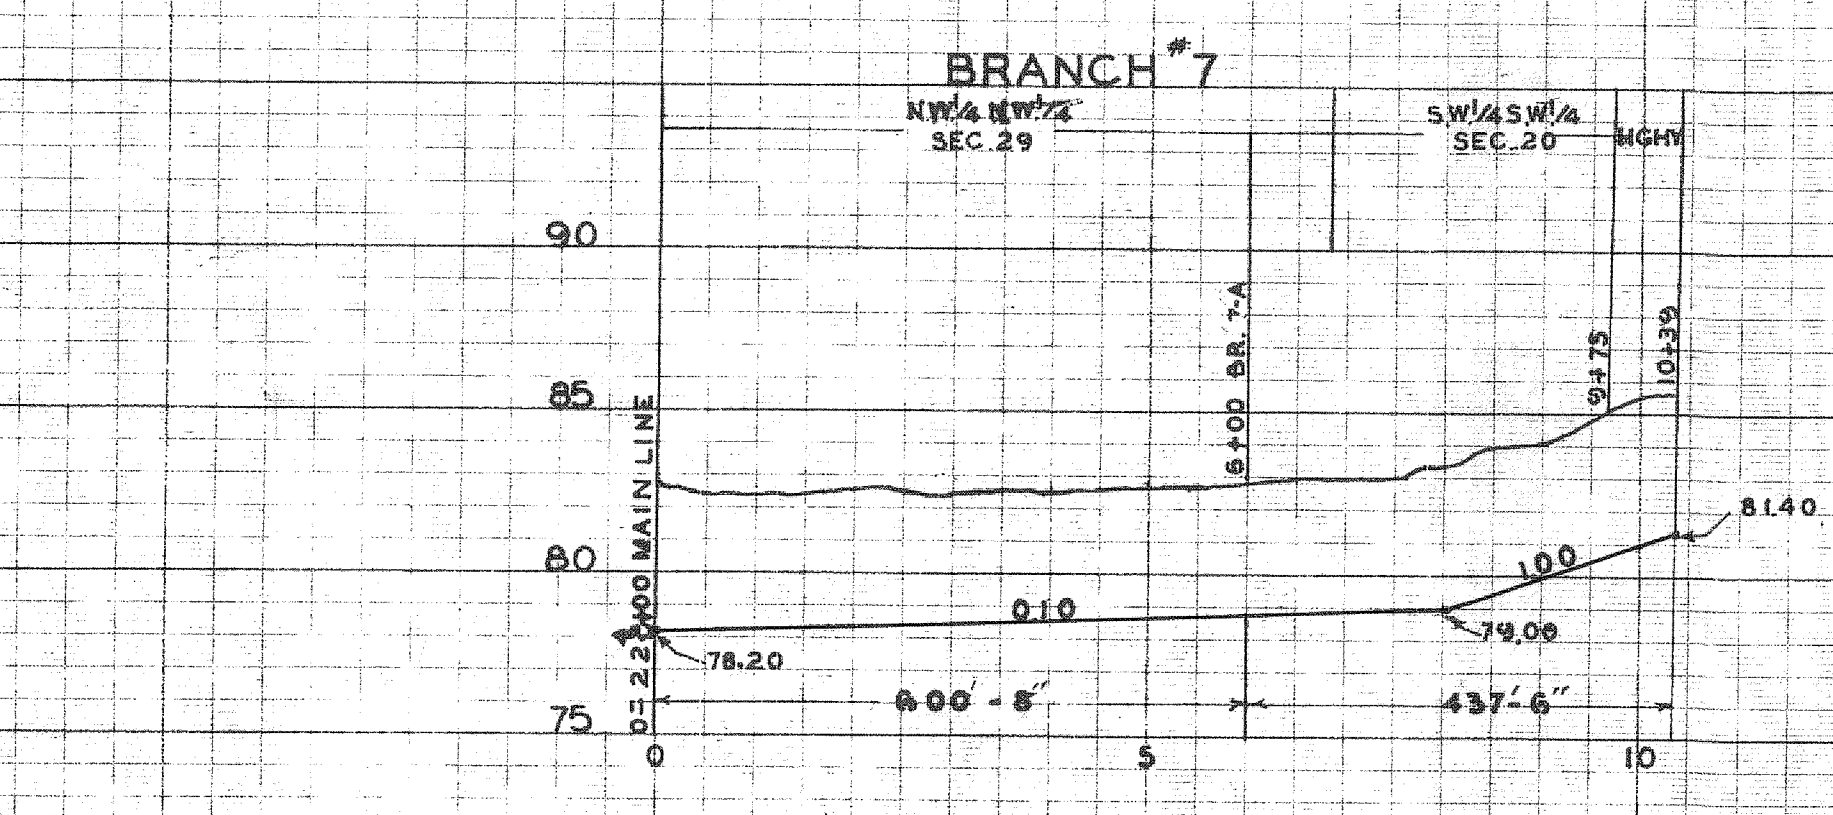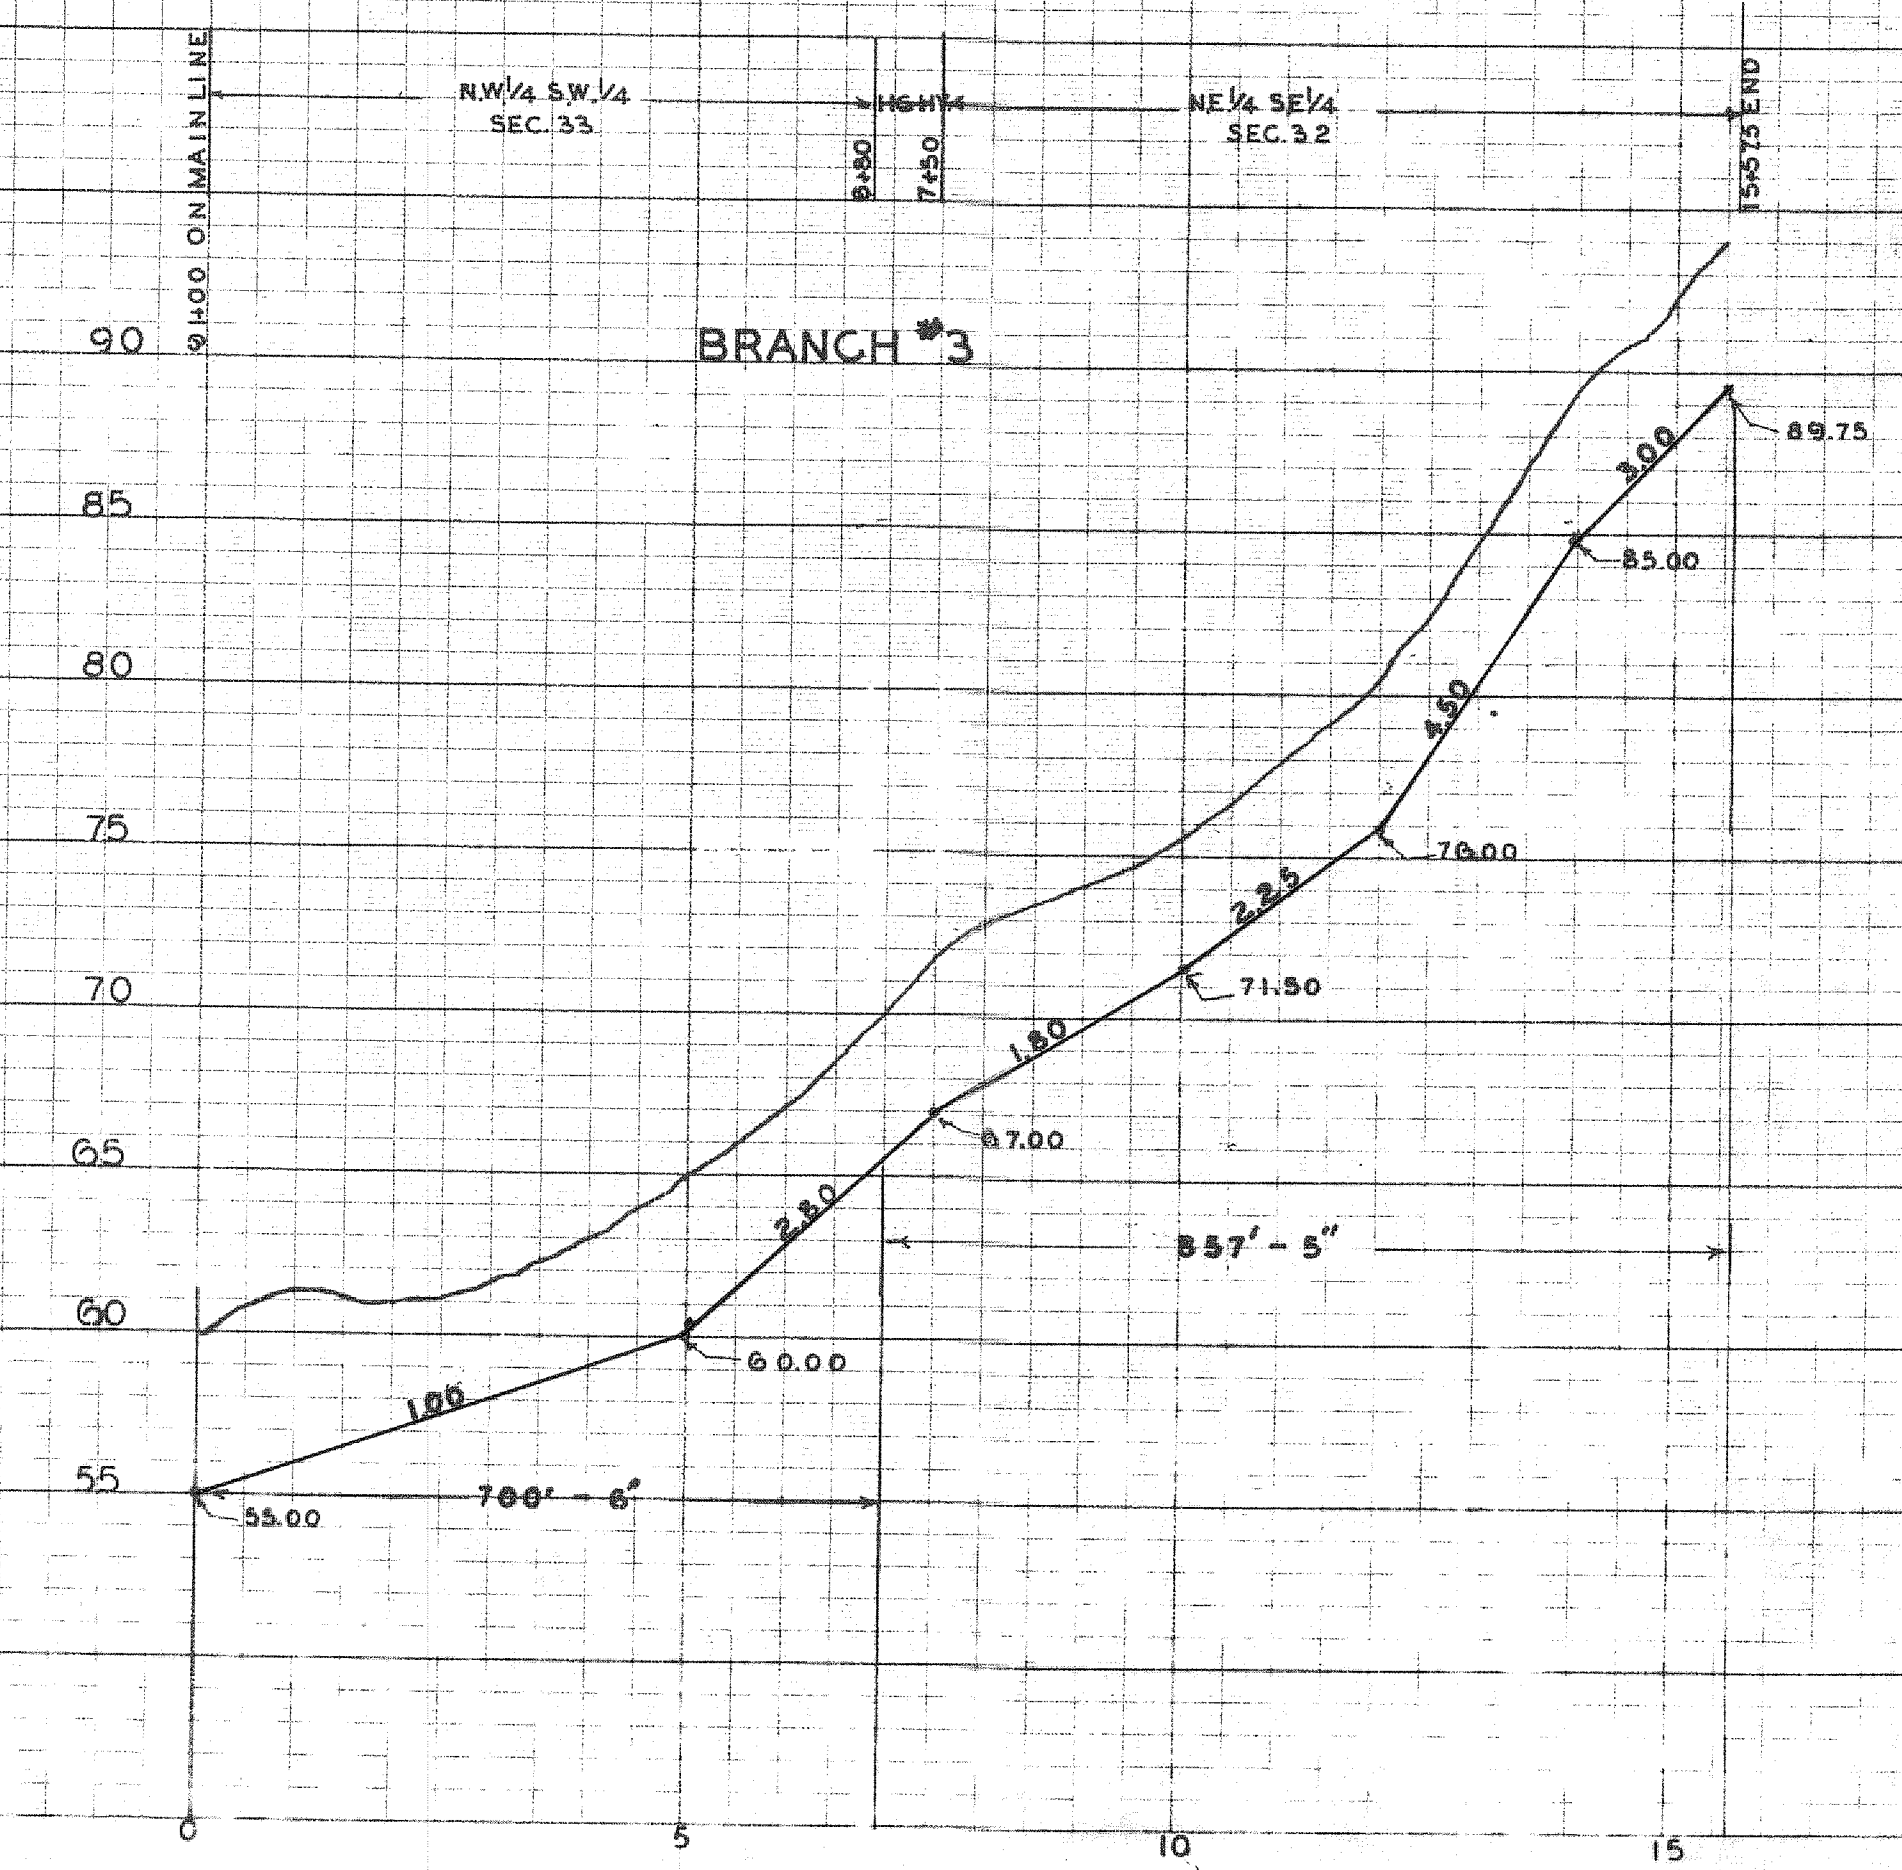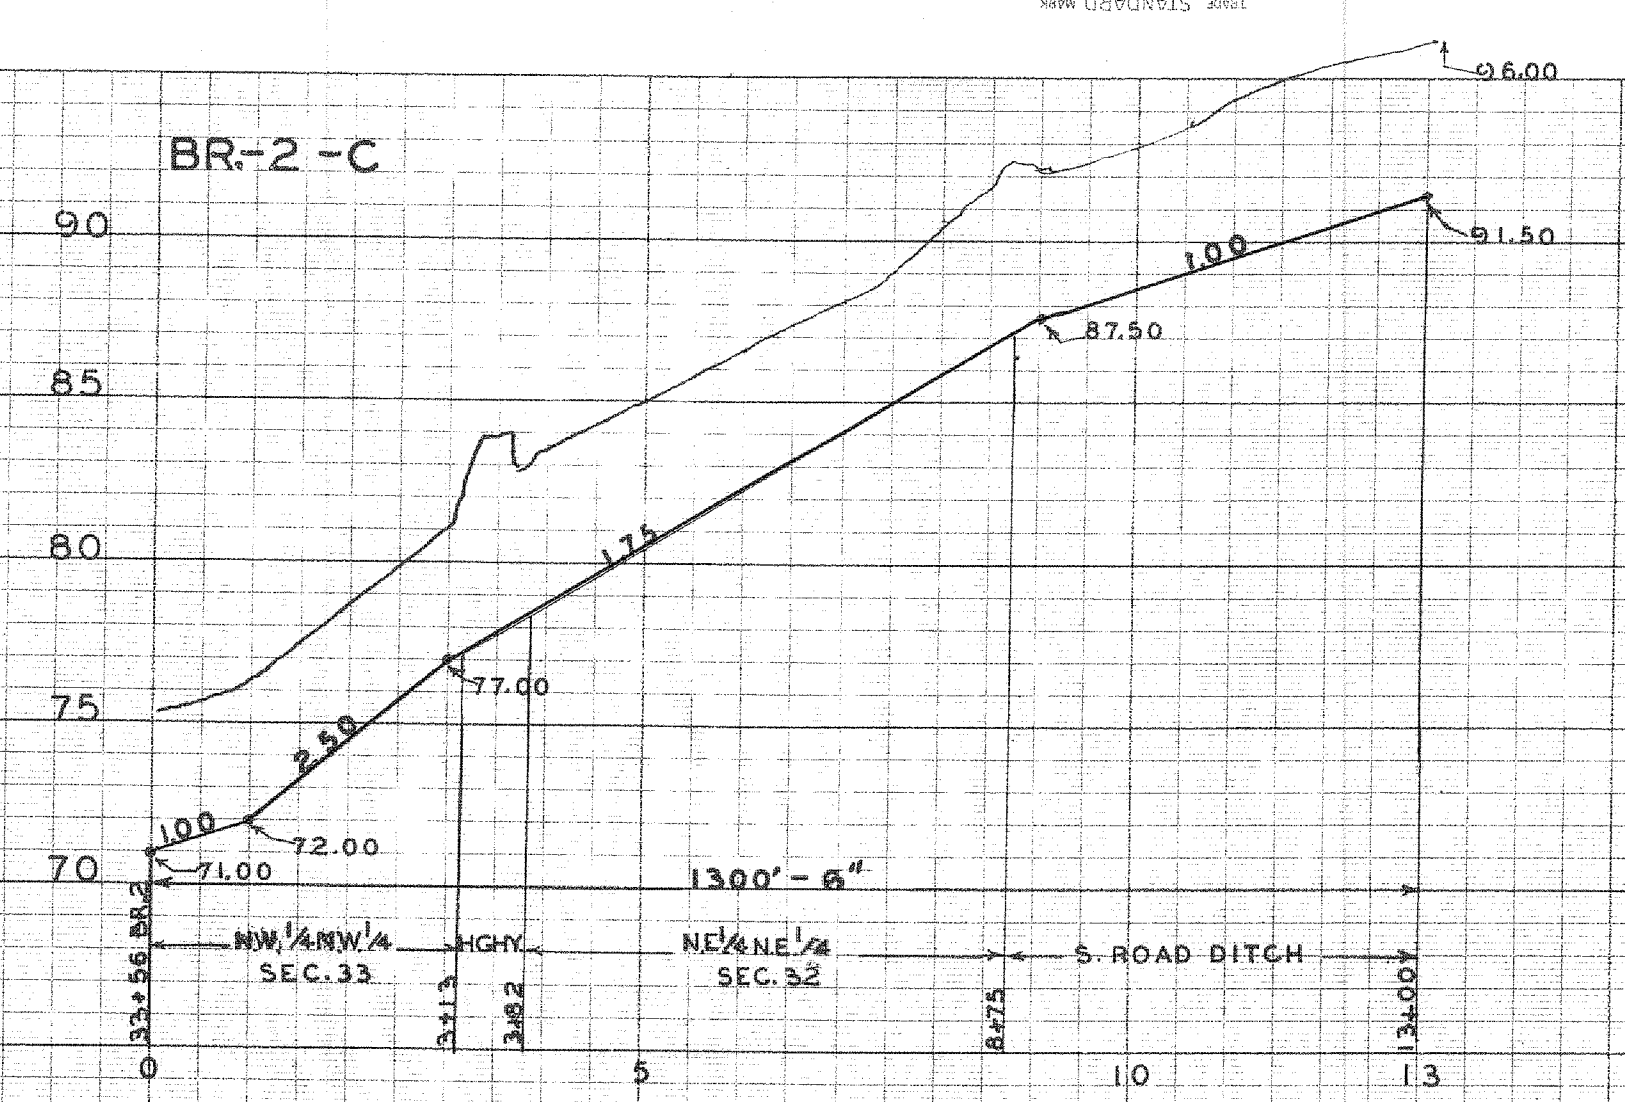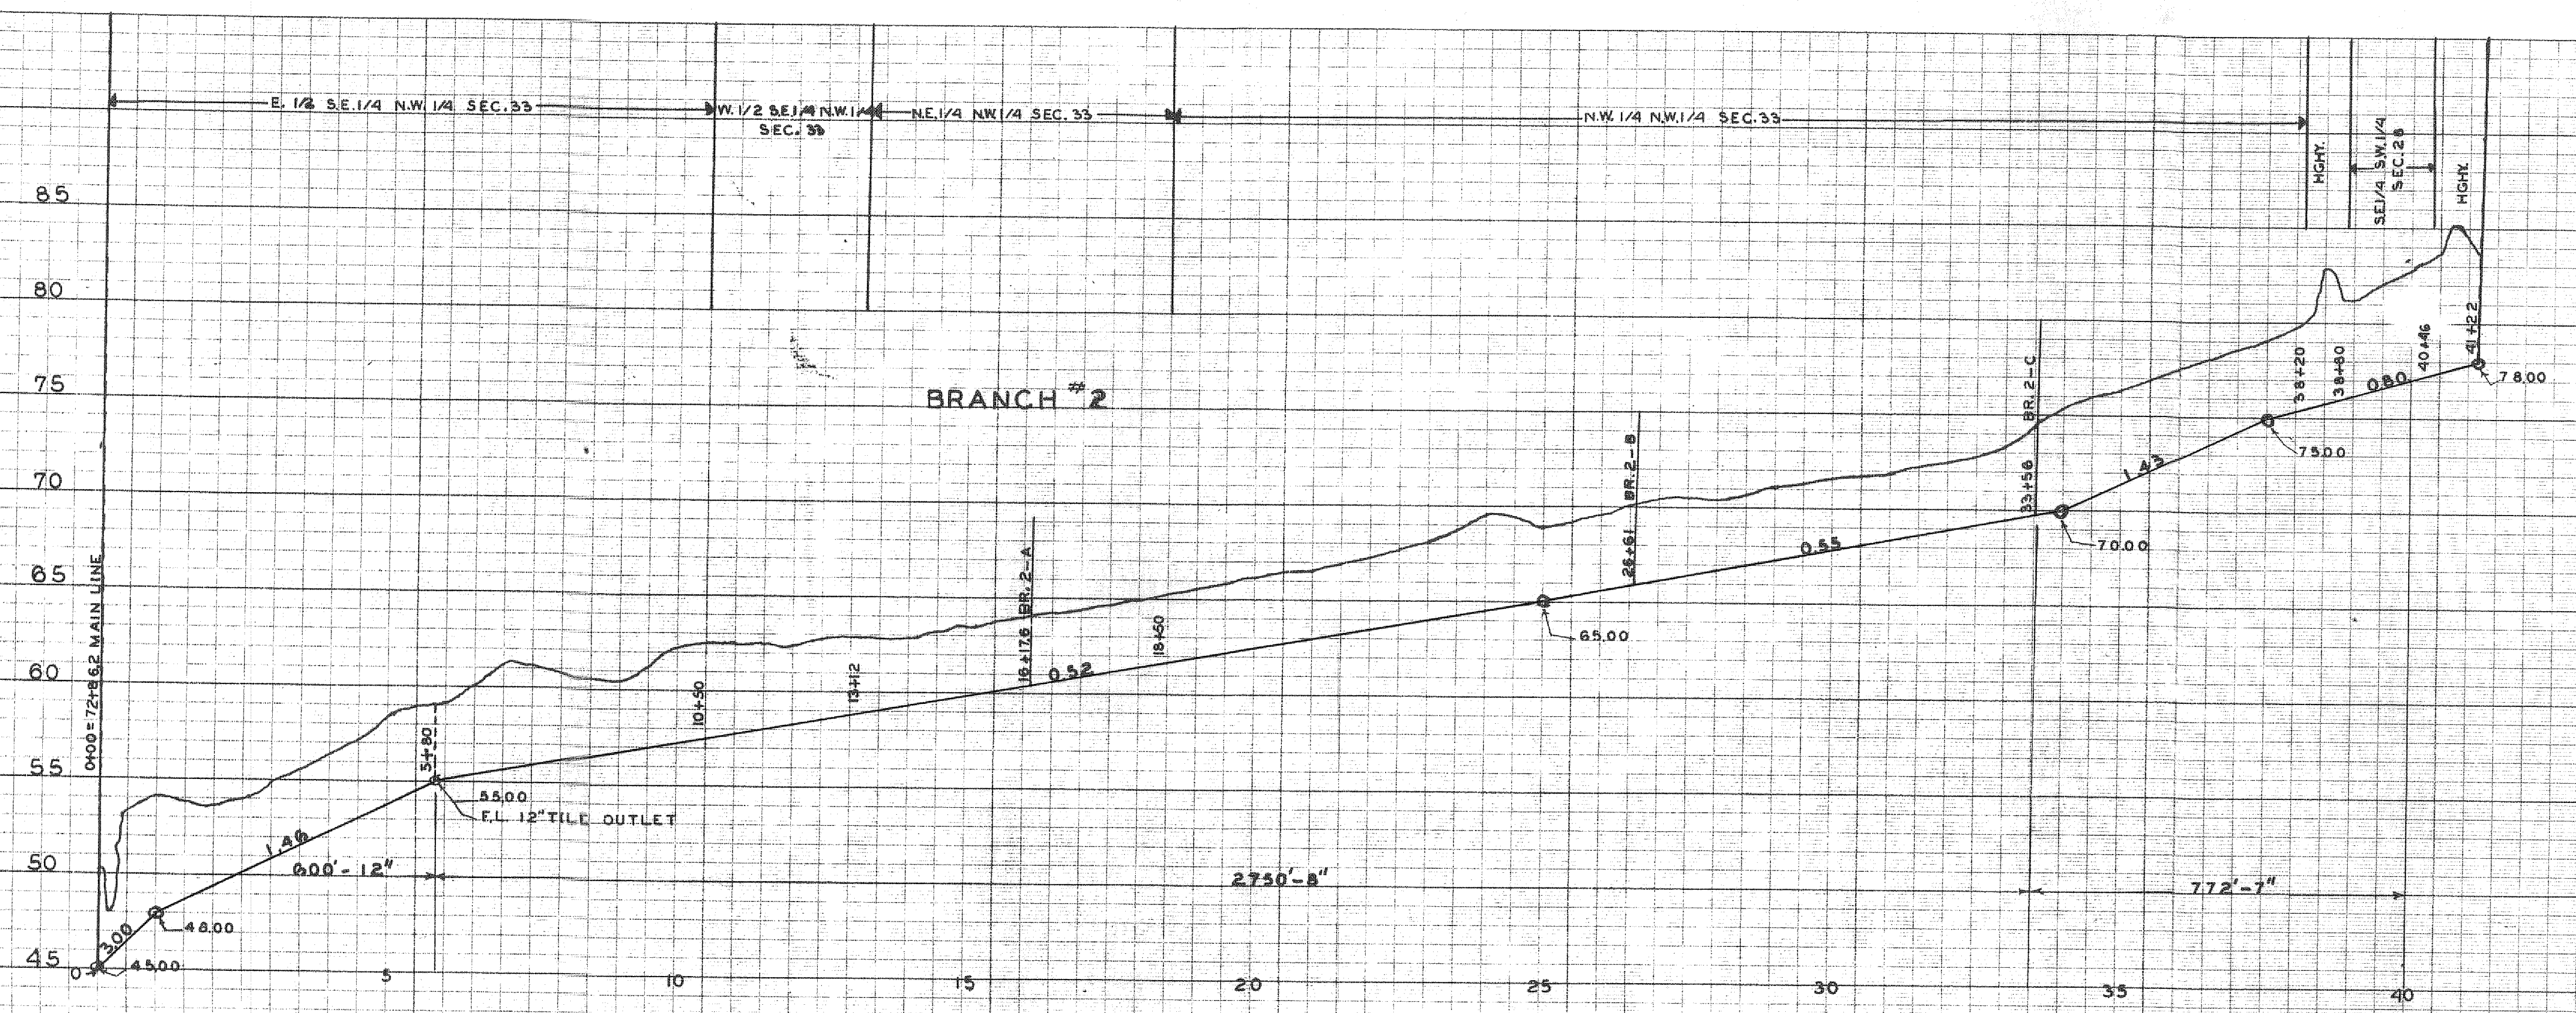

DRAINAGE DISTRICT NO. 71
 SAC COUNTY

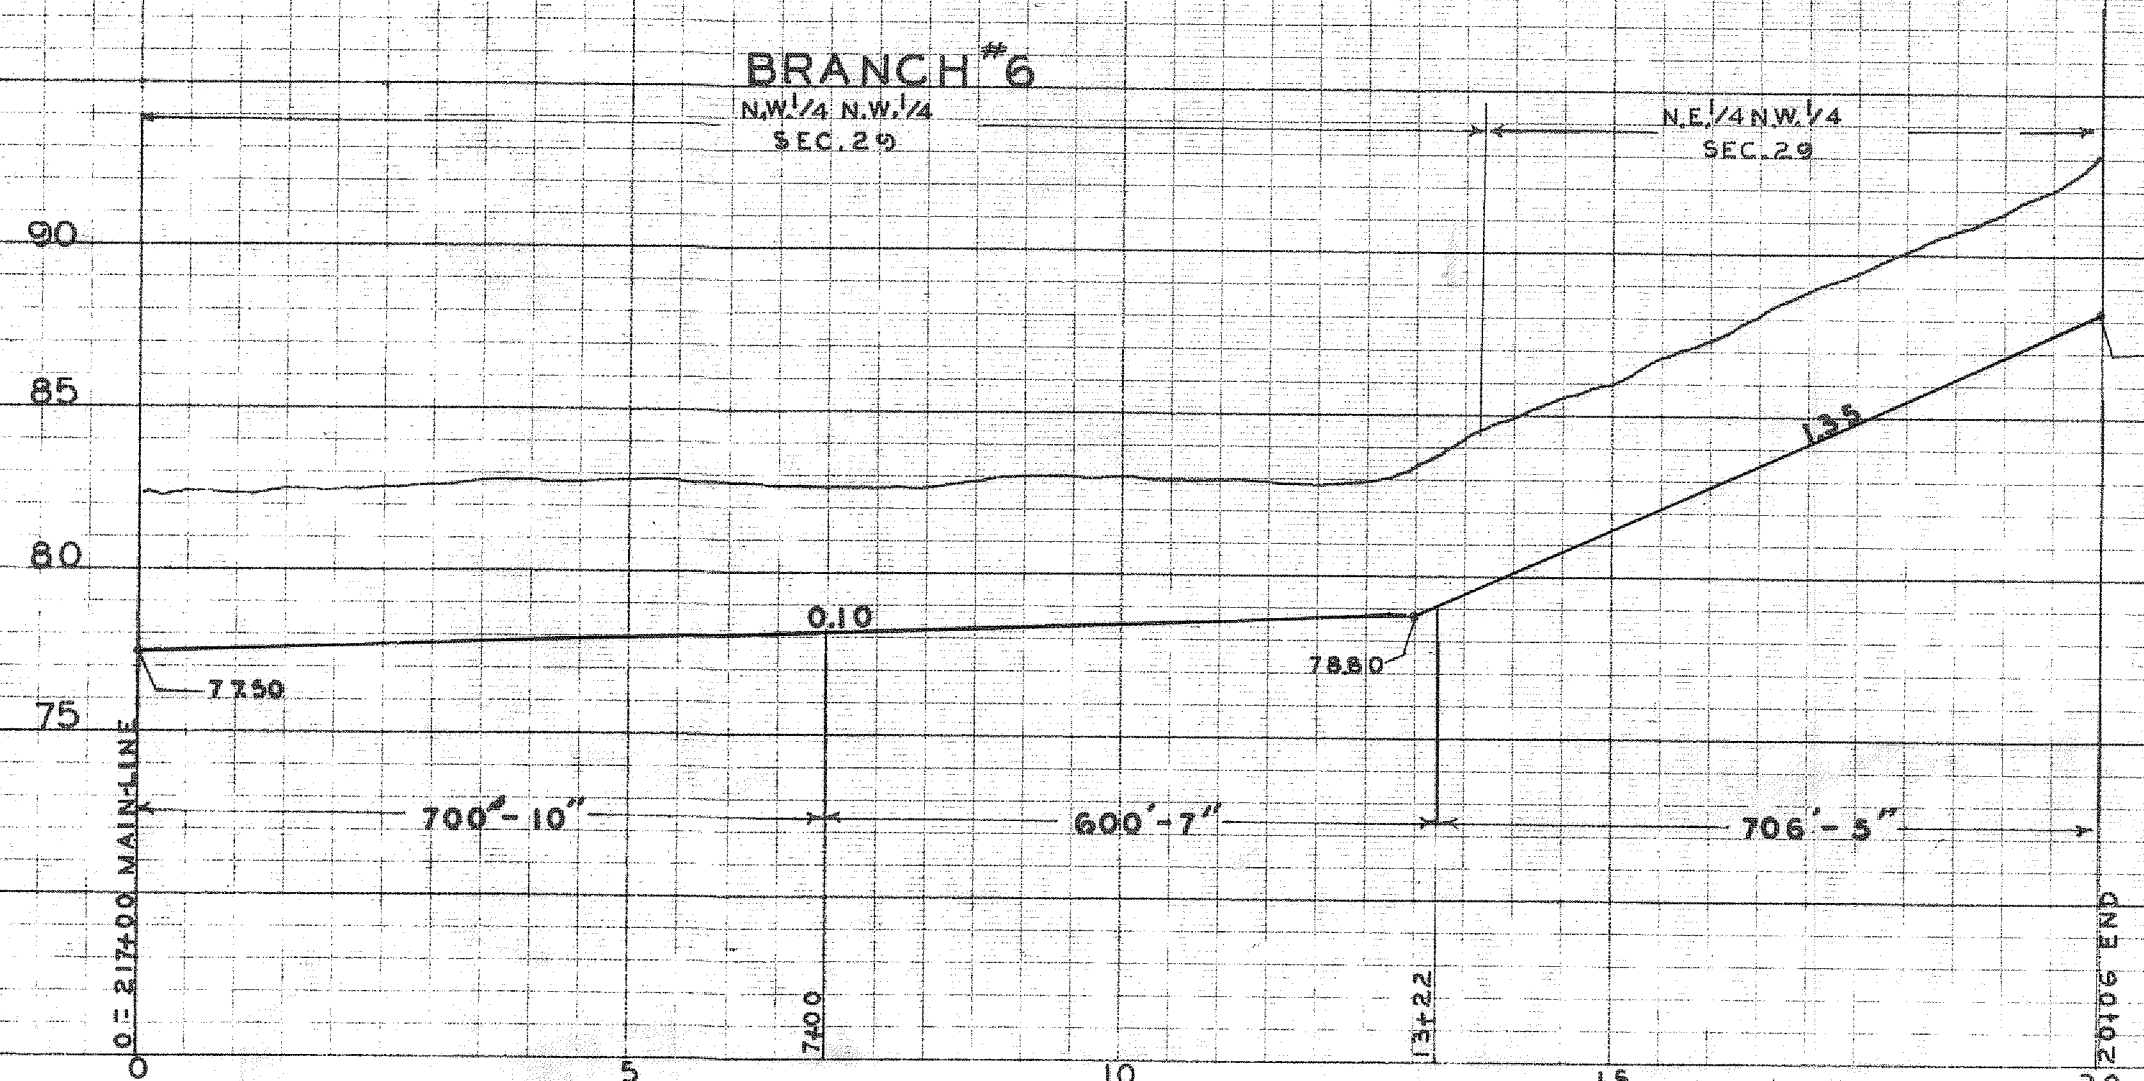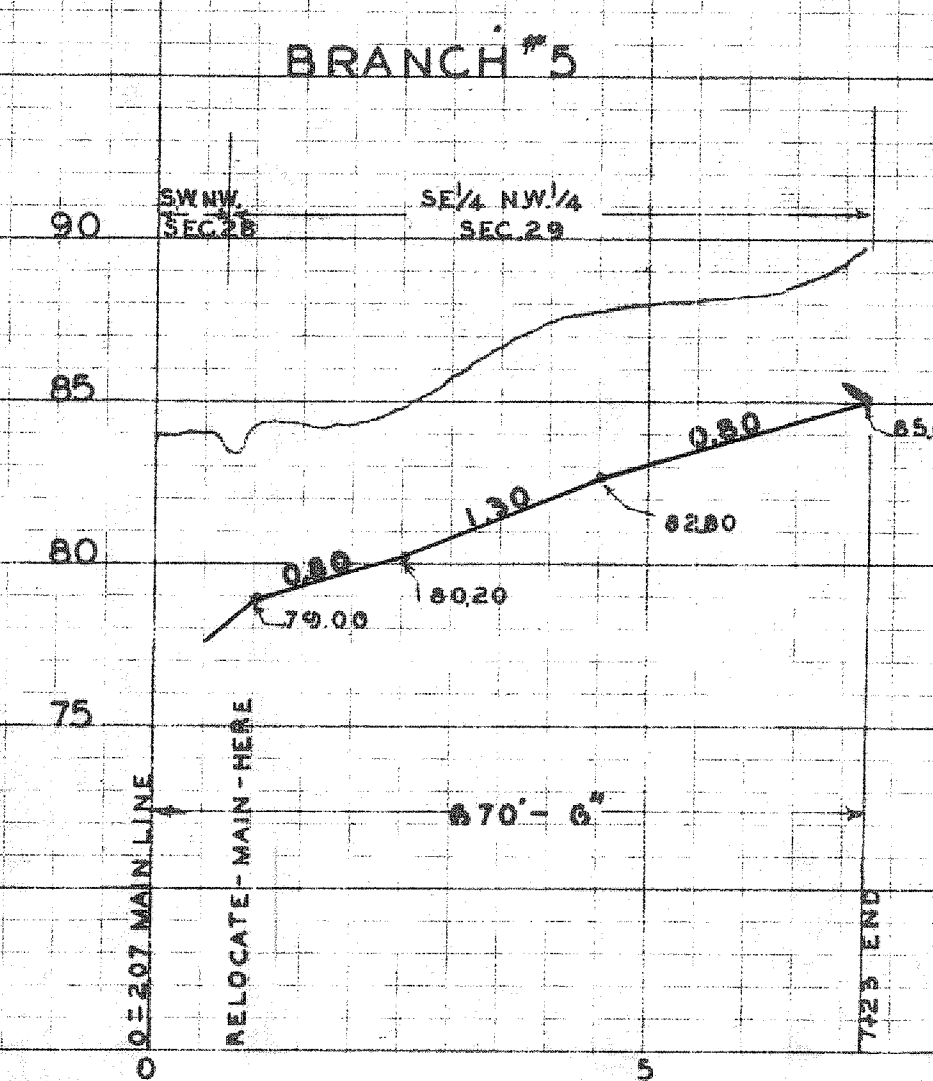

MAIN OPEN DITCH #71

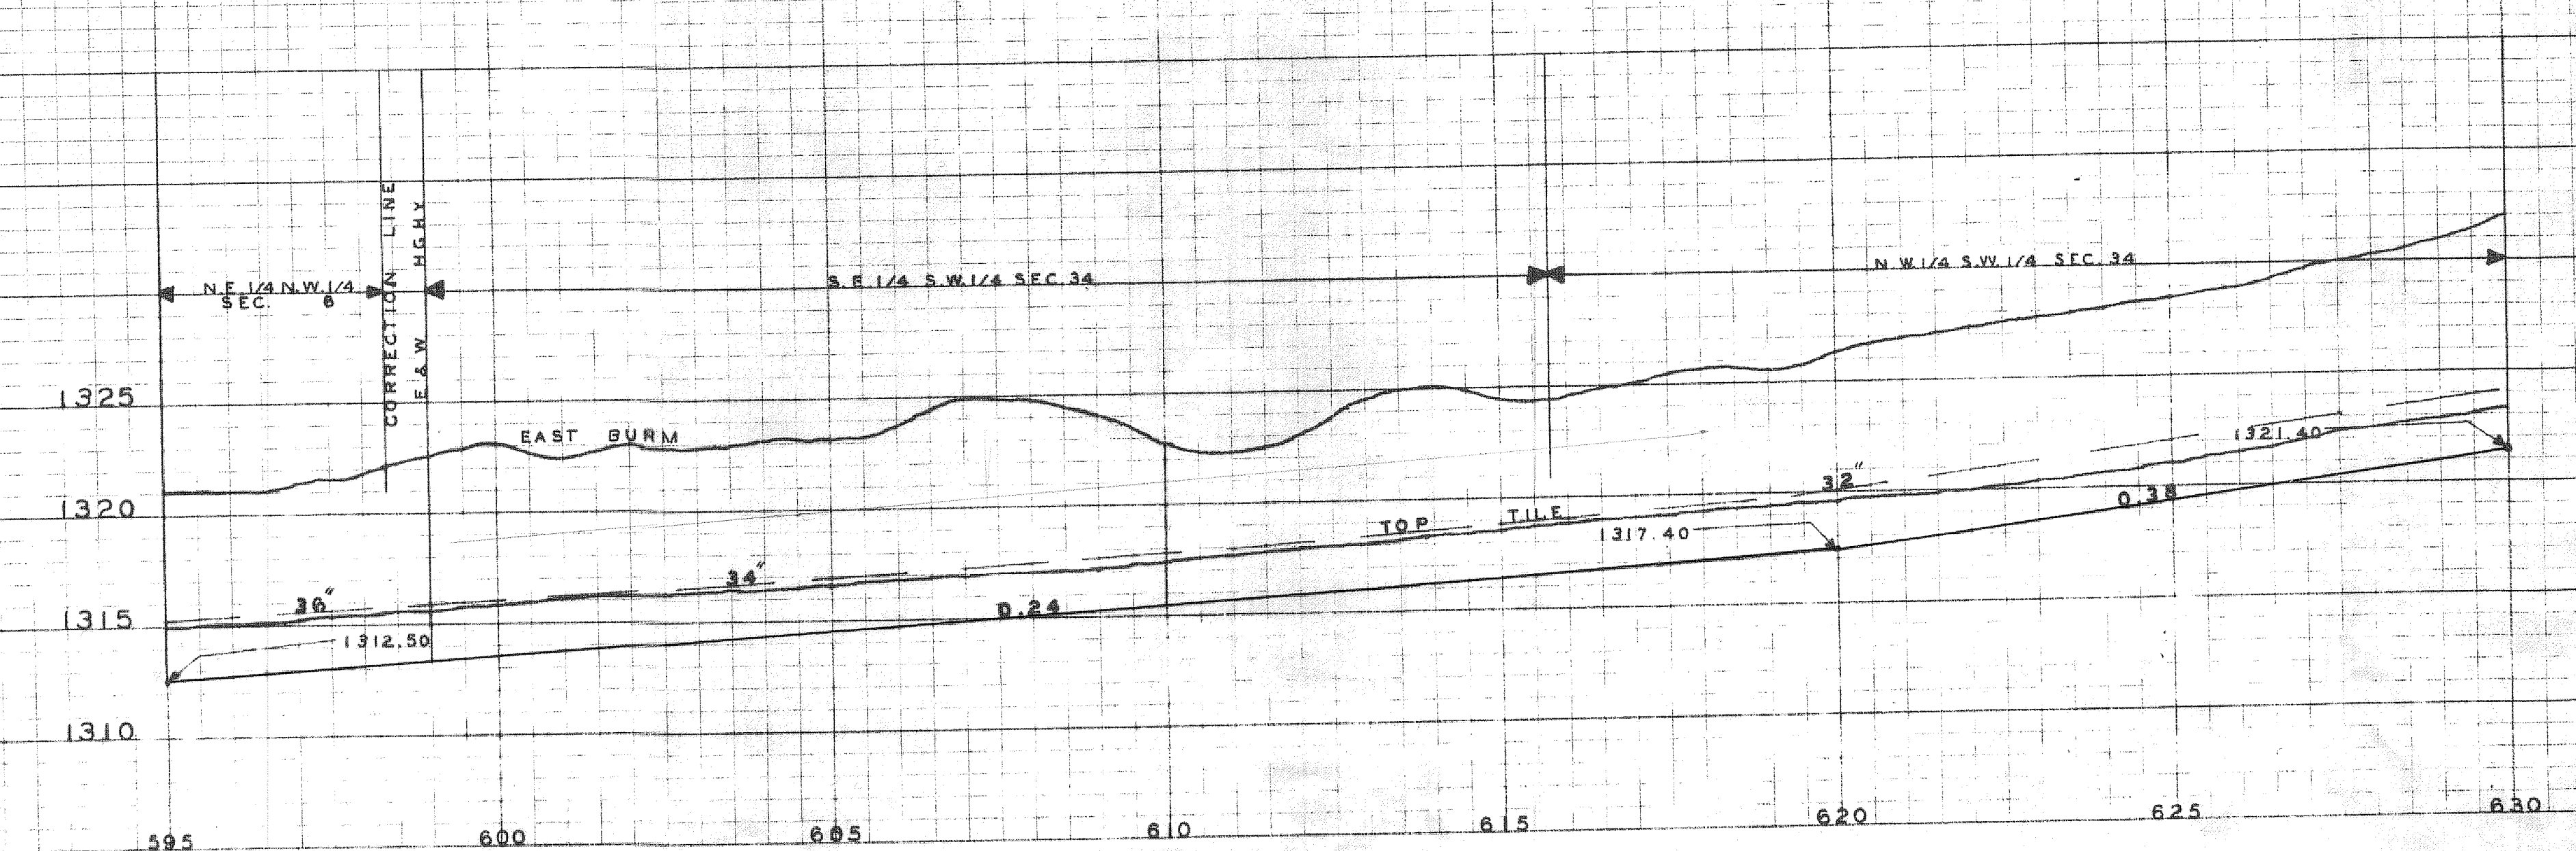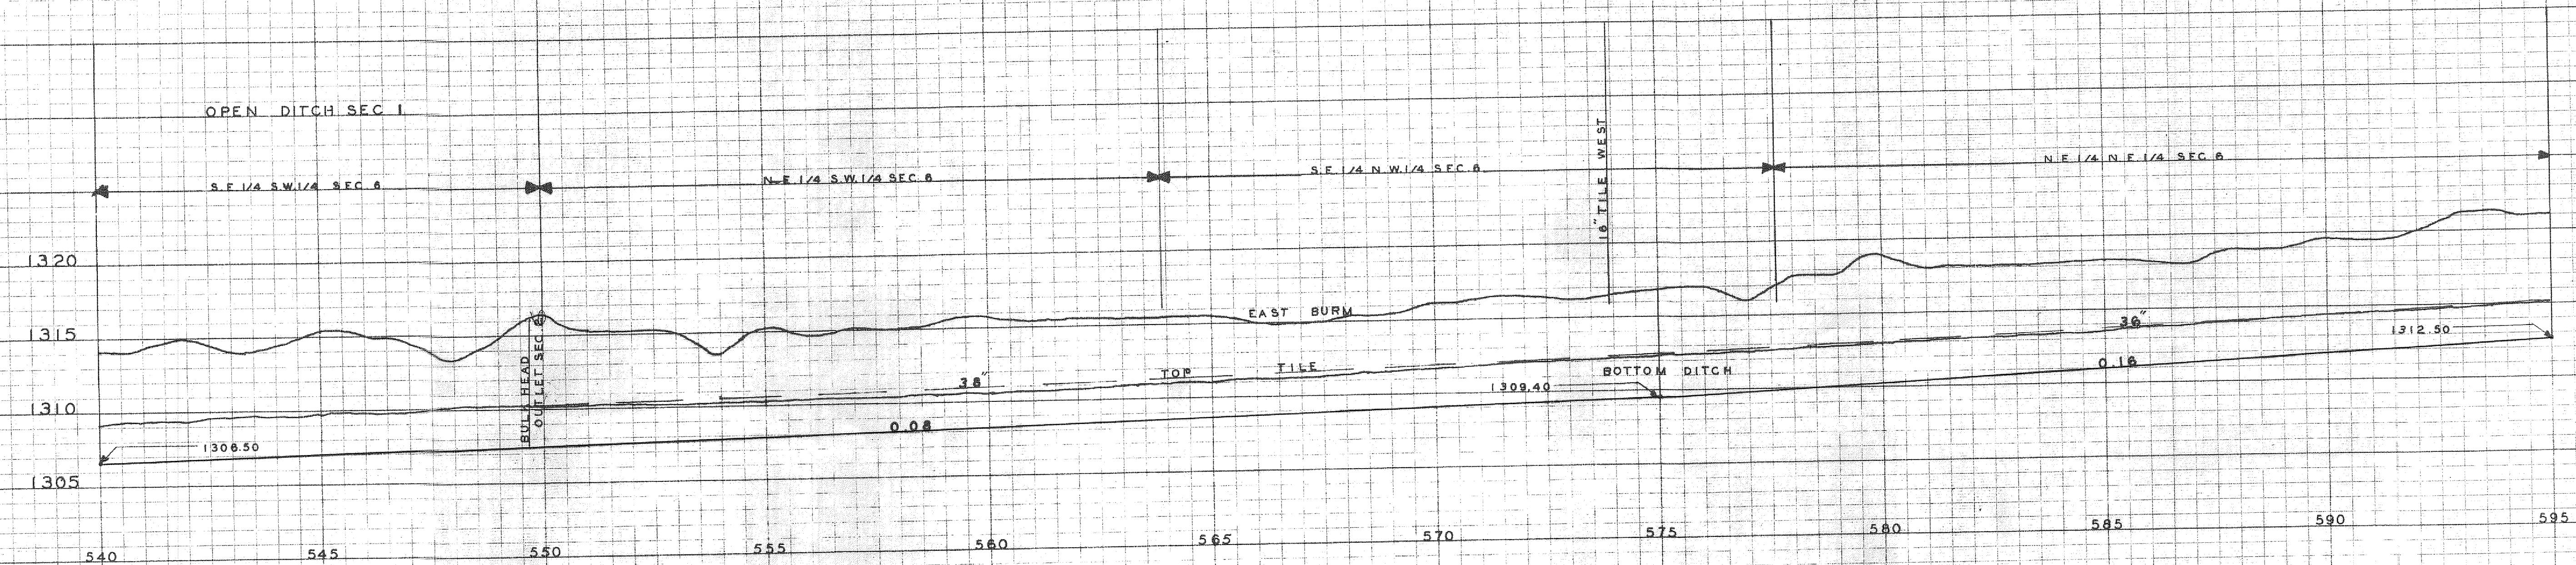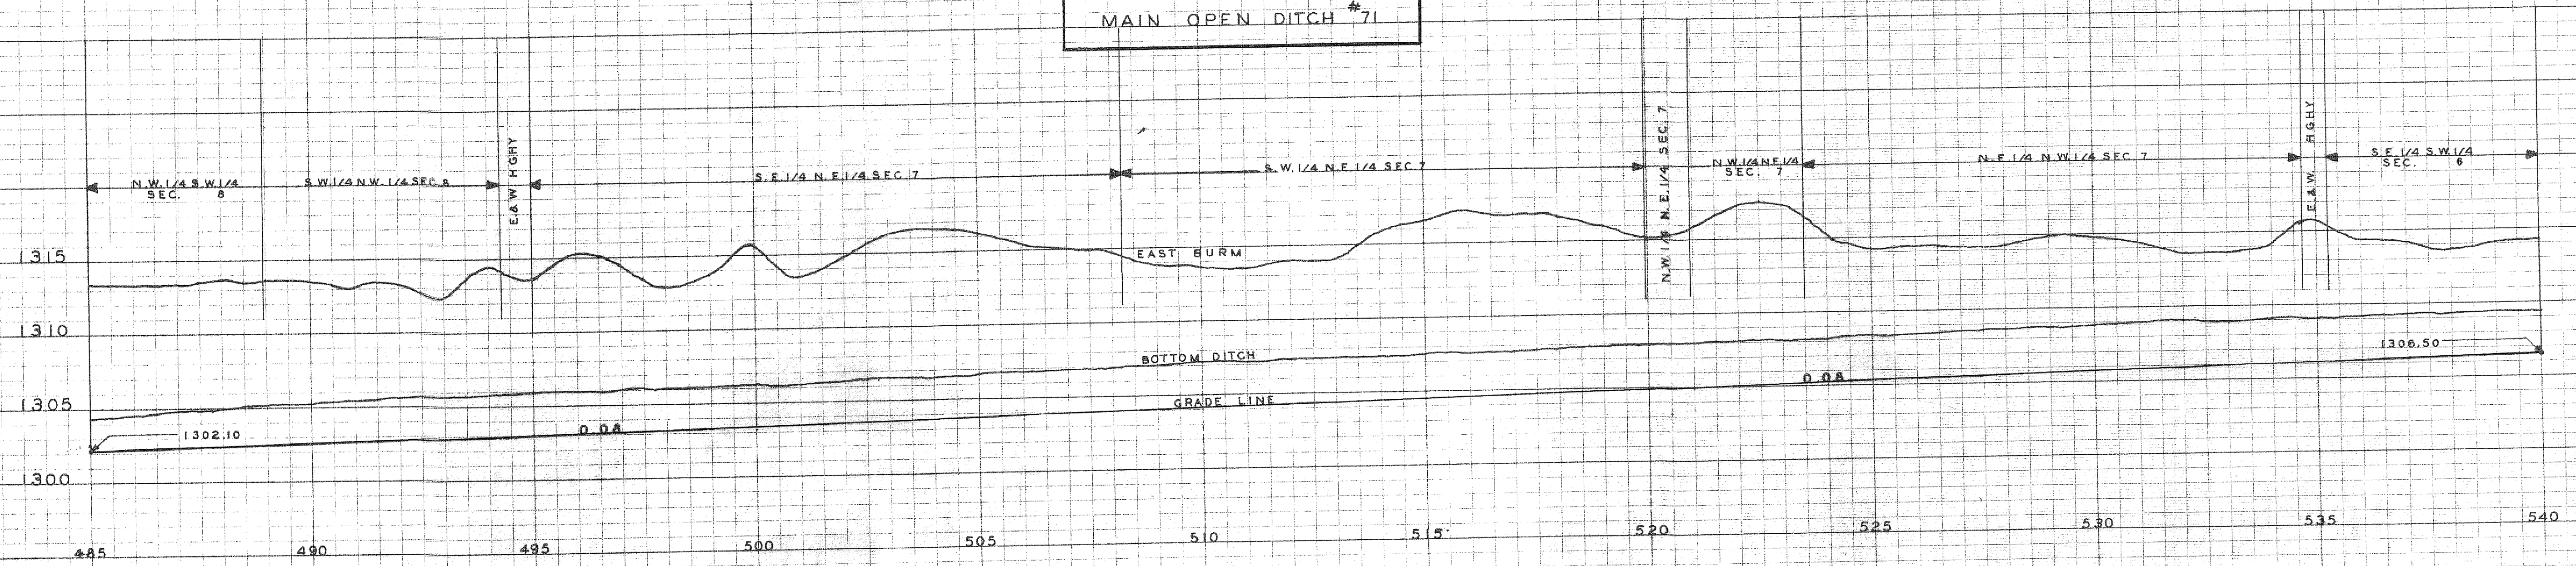

SHEET NO. 4

NEUFEL & ESSER CO.
NEW YORK

THICK STANDARD MAP
4\"/>




NEUFEL & ESSER CO.
NEW YORK

THICK STANDARD MAP
4\"/>

NEUFEL & ESSER CO.
NEW YORK

DD 71 SAC, MOD


MAIN OPEN DITCH #71

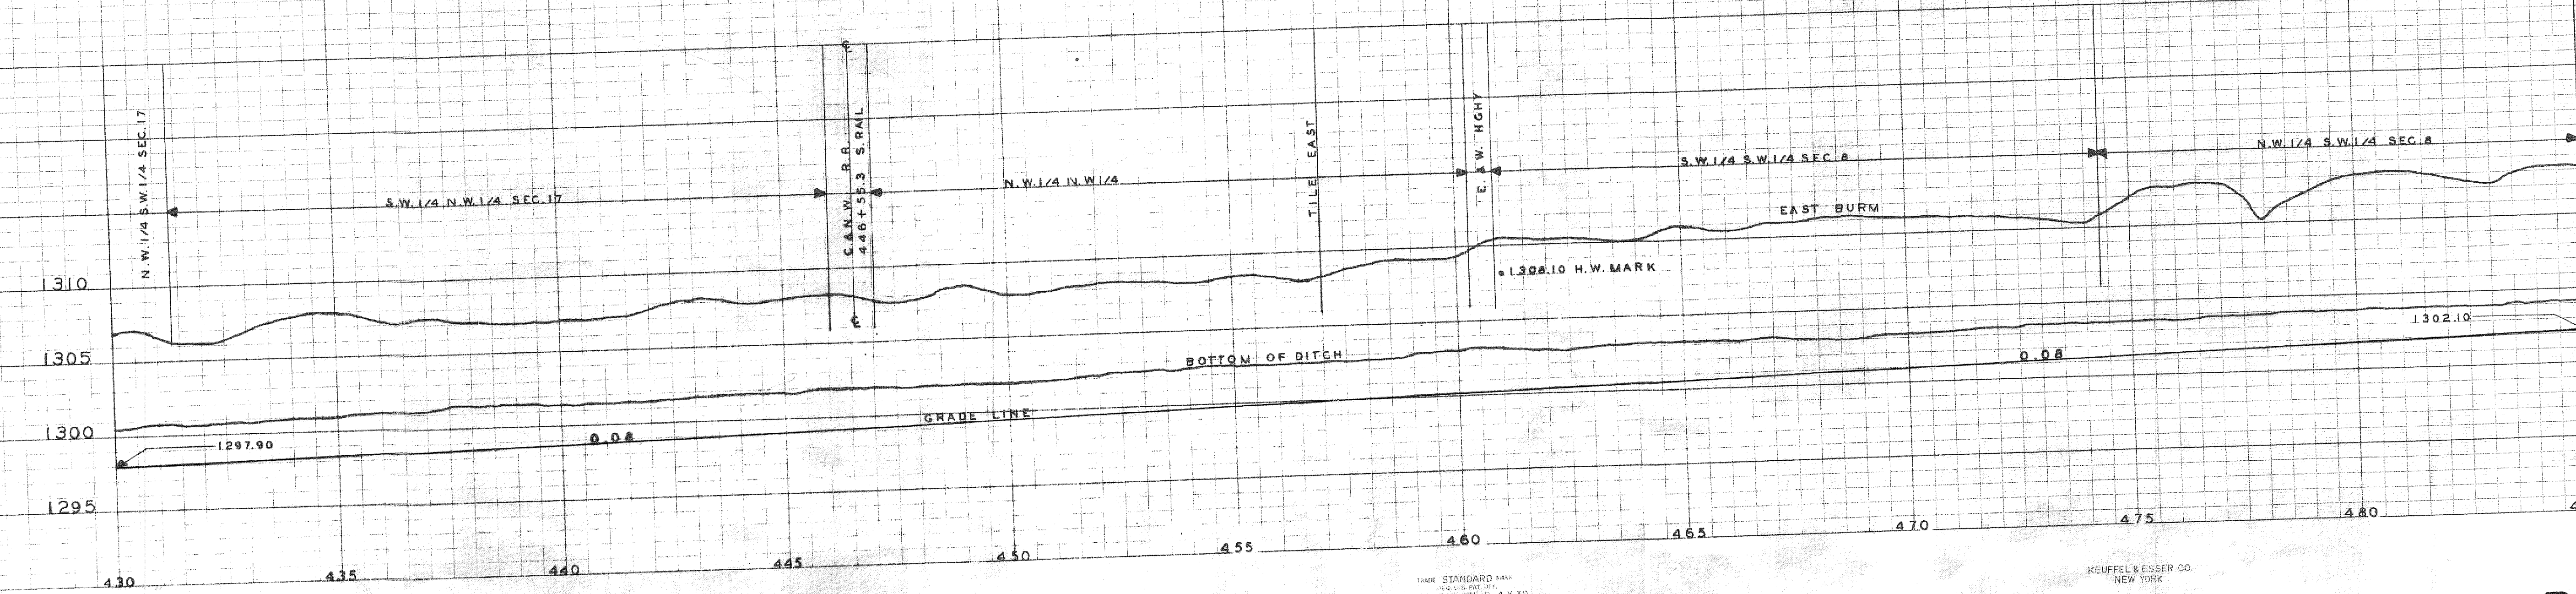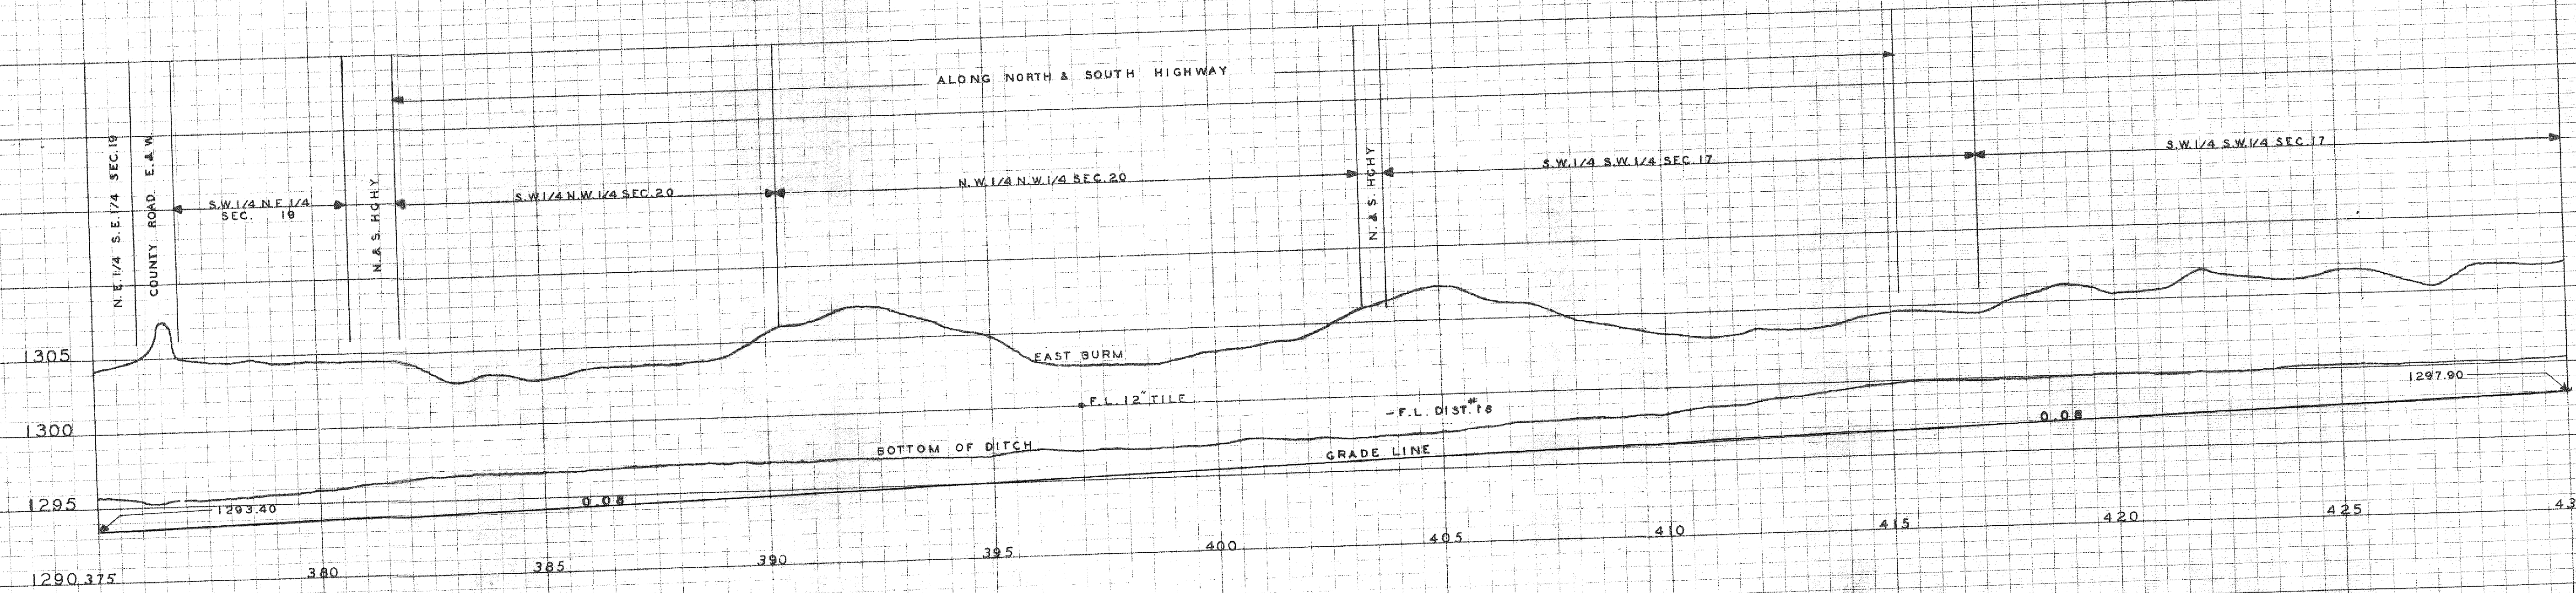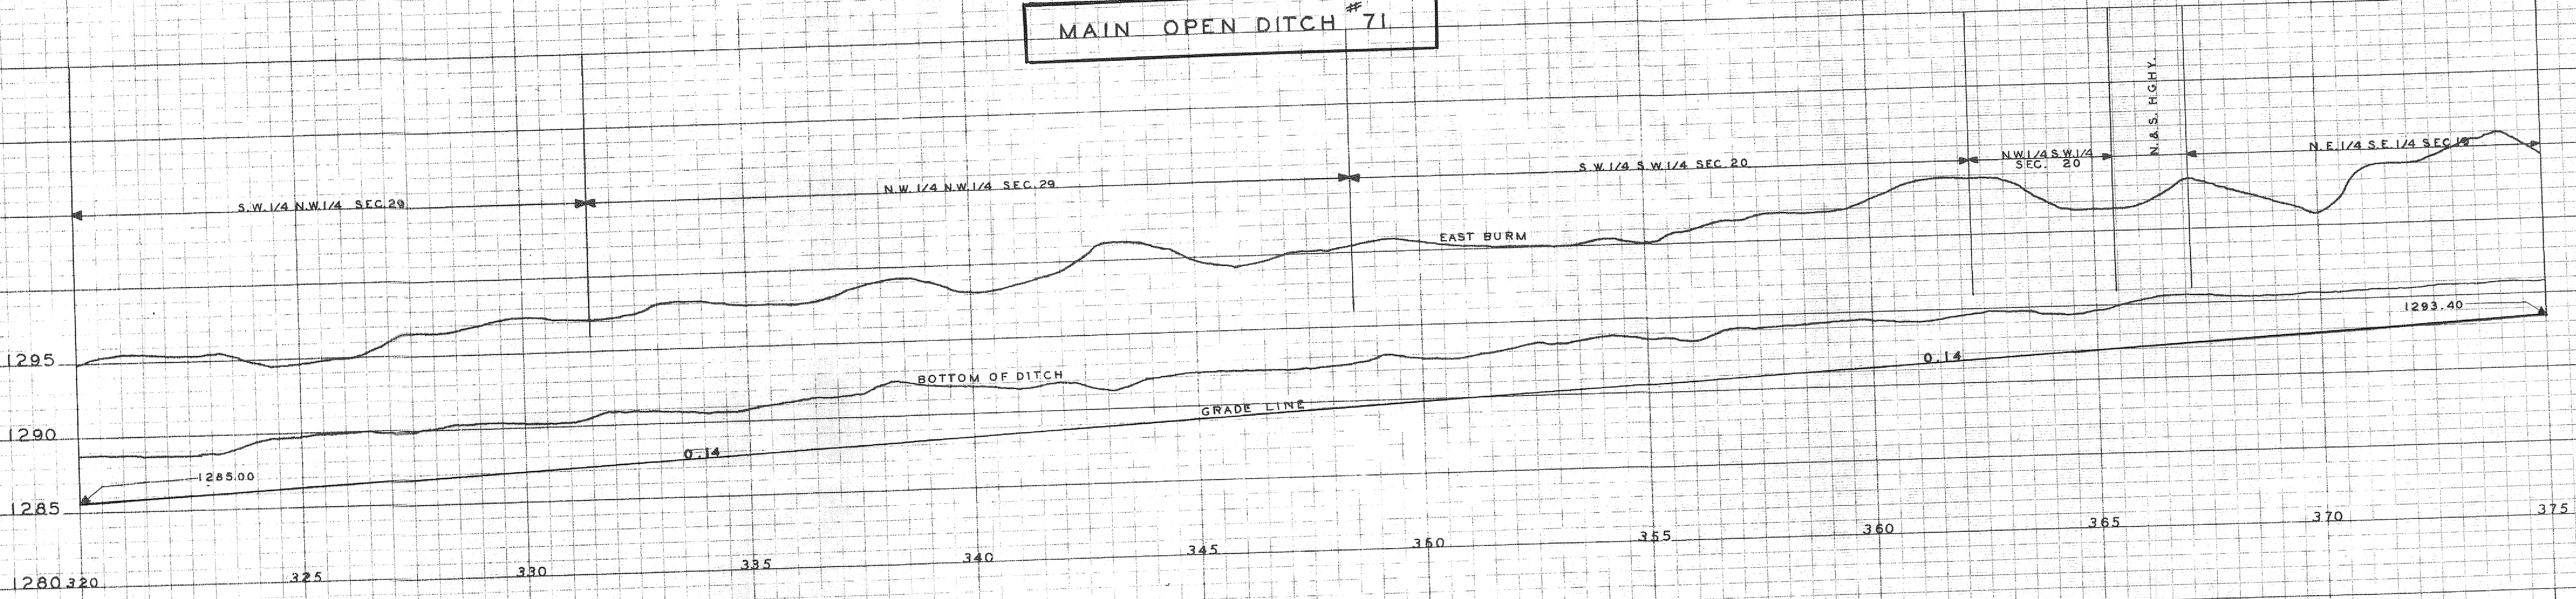

STANDARD MAP
 1:25,000
 1960
 KEUFFEL & ESSER CO.
 NEW YORK

SHEET NO. 3

MAIN OPEN DITCH #71

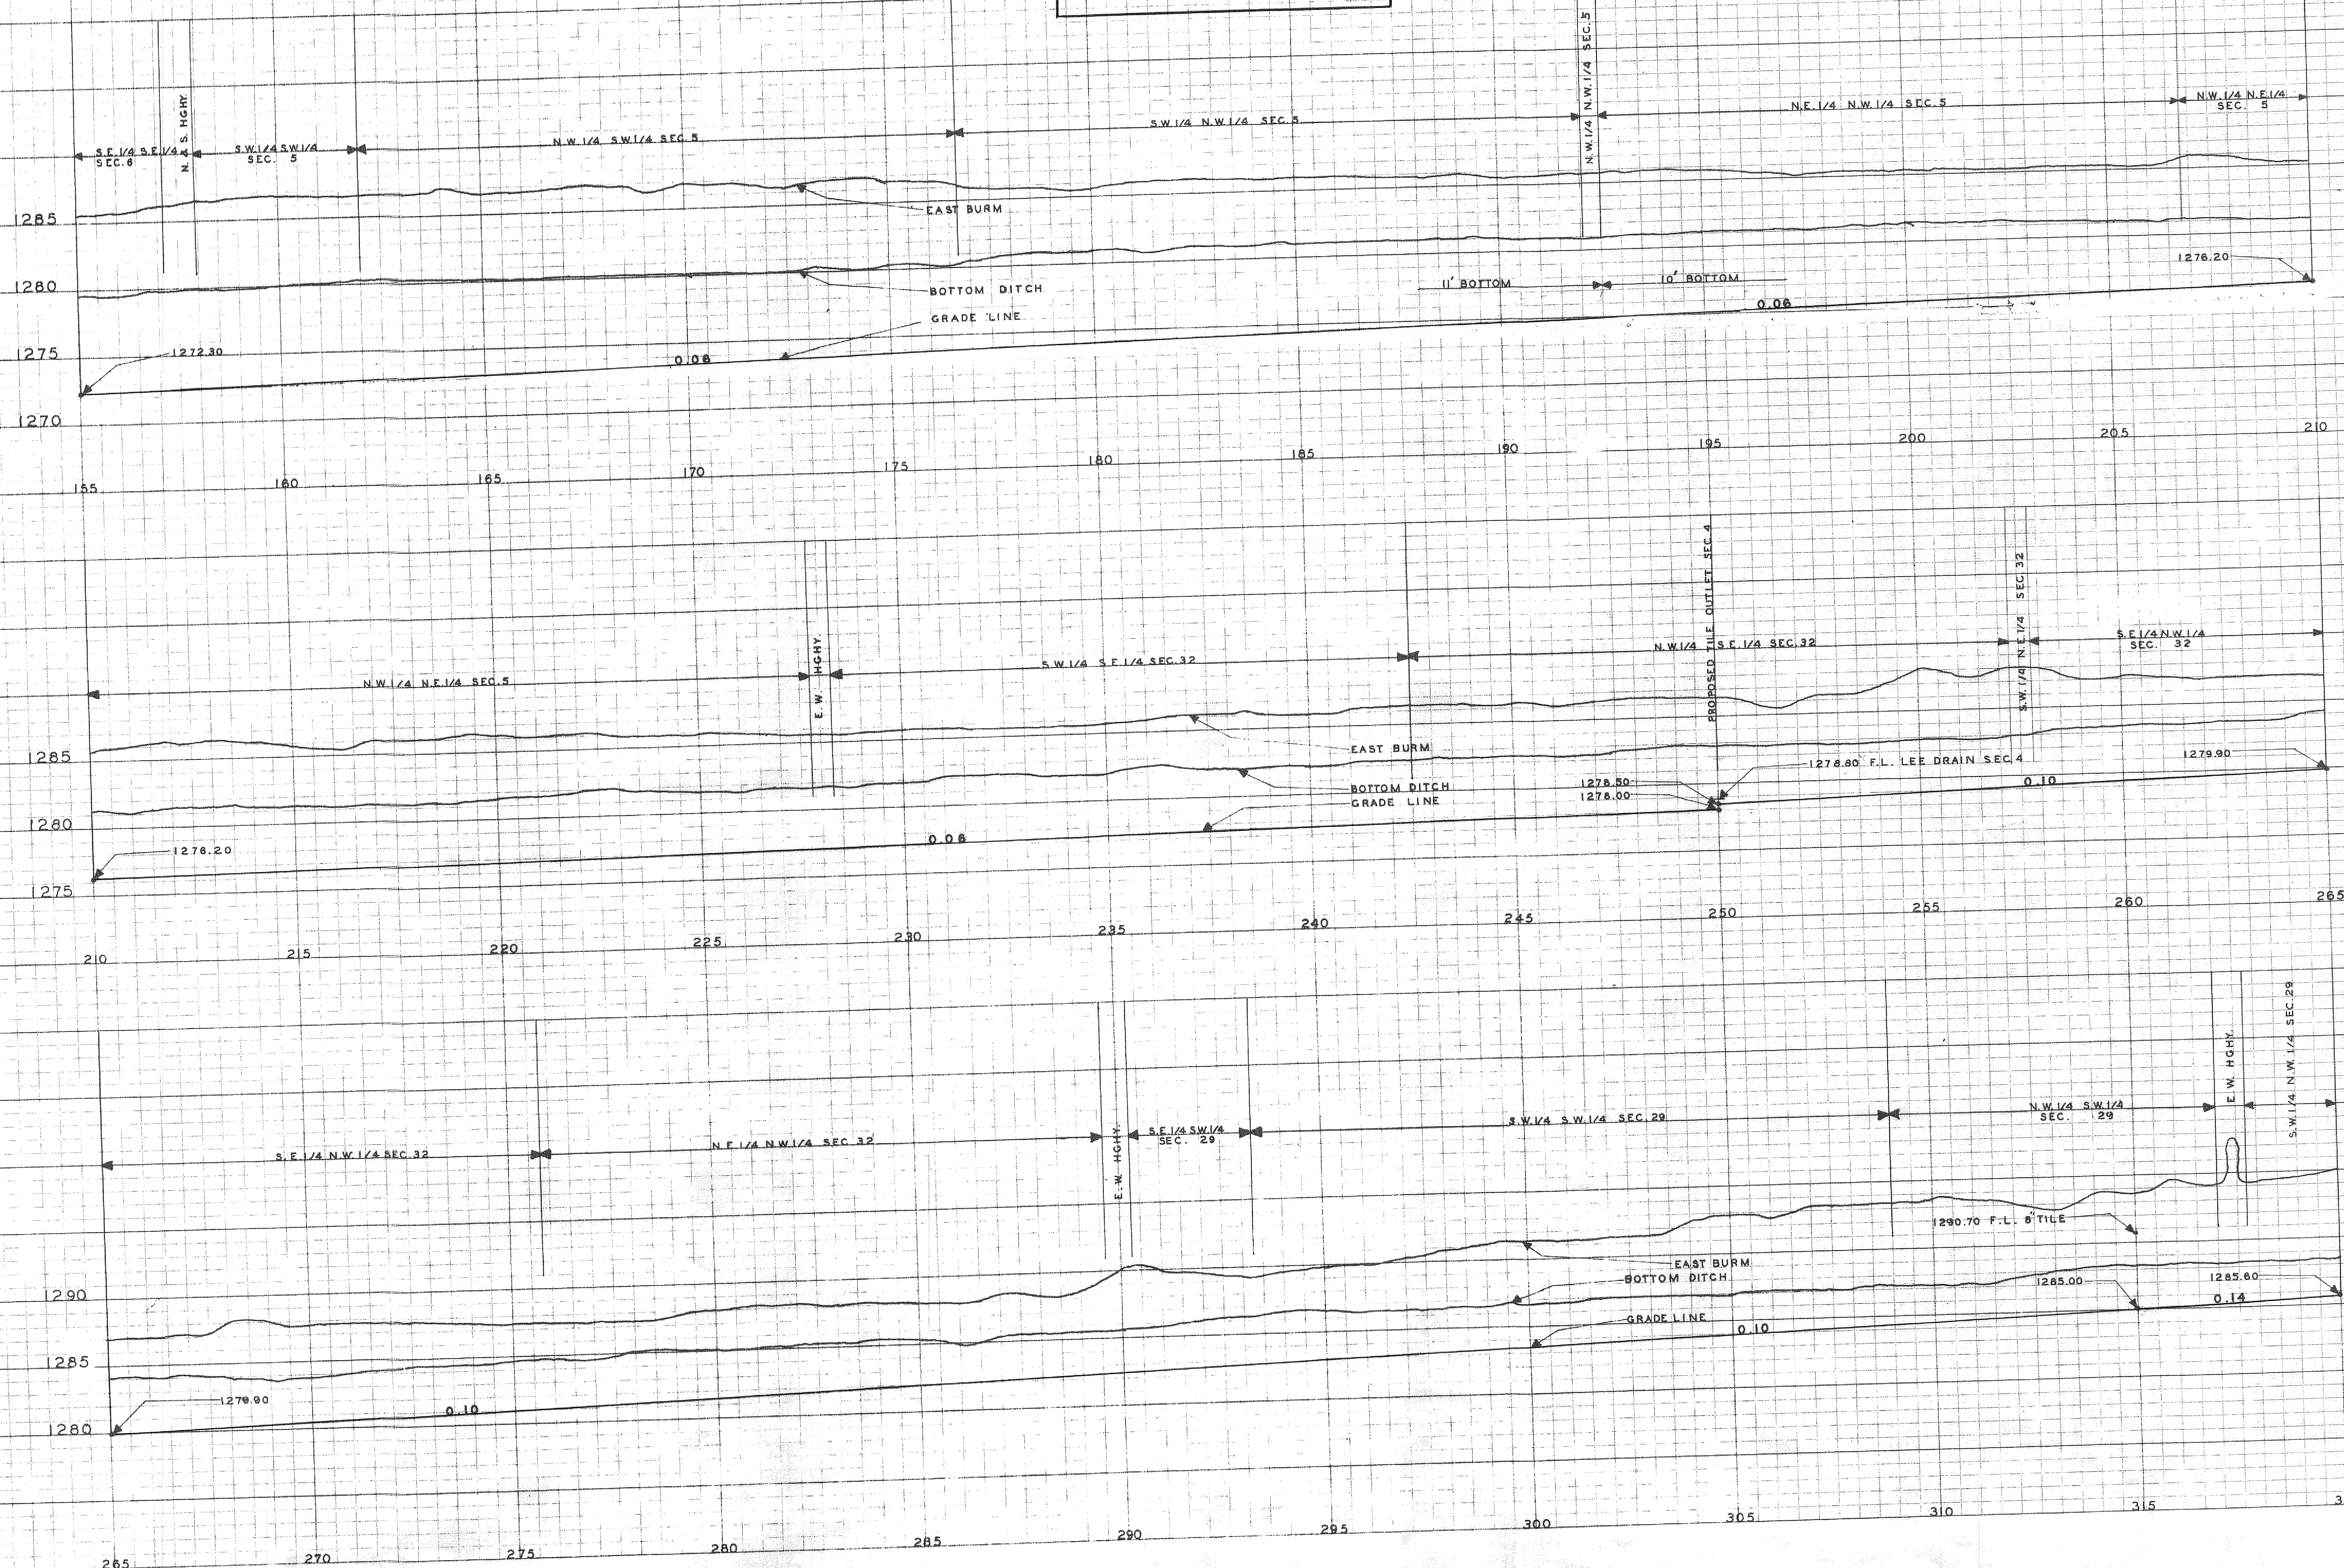


SHEET NO. 2




SAC CO. DRAIN #71
OFFICE OF CO. DRAINAGE ENGR. SAC CITY IOWA


REDRAWN BY
W.C. OTTO ENGR. CO. SAC CITY IOWA
DEC. 15 1952

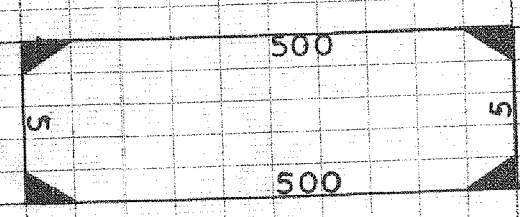


BRANCH 1 "CONTINUED"

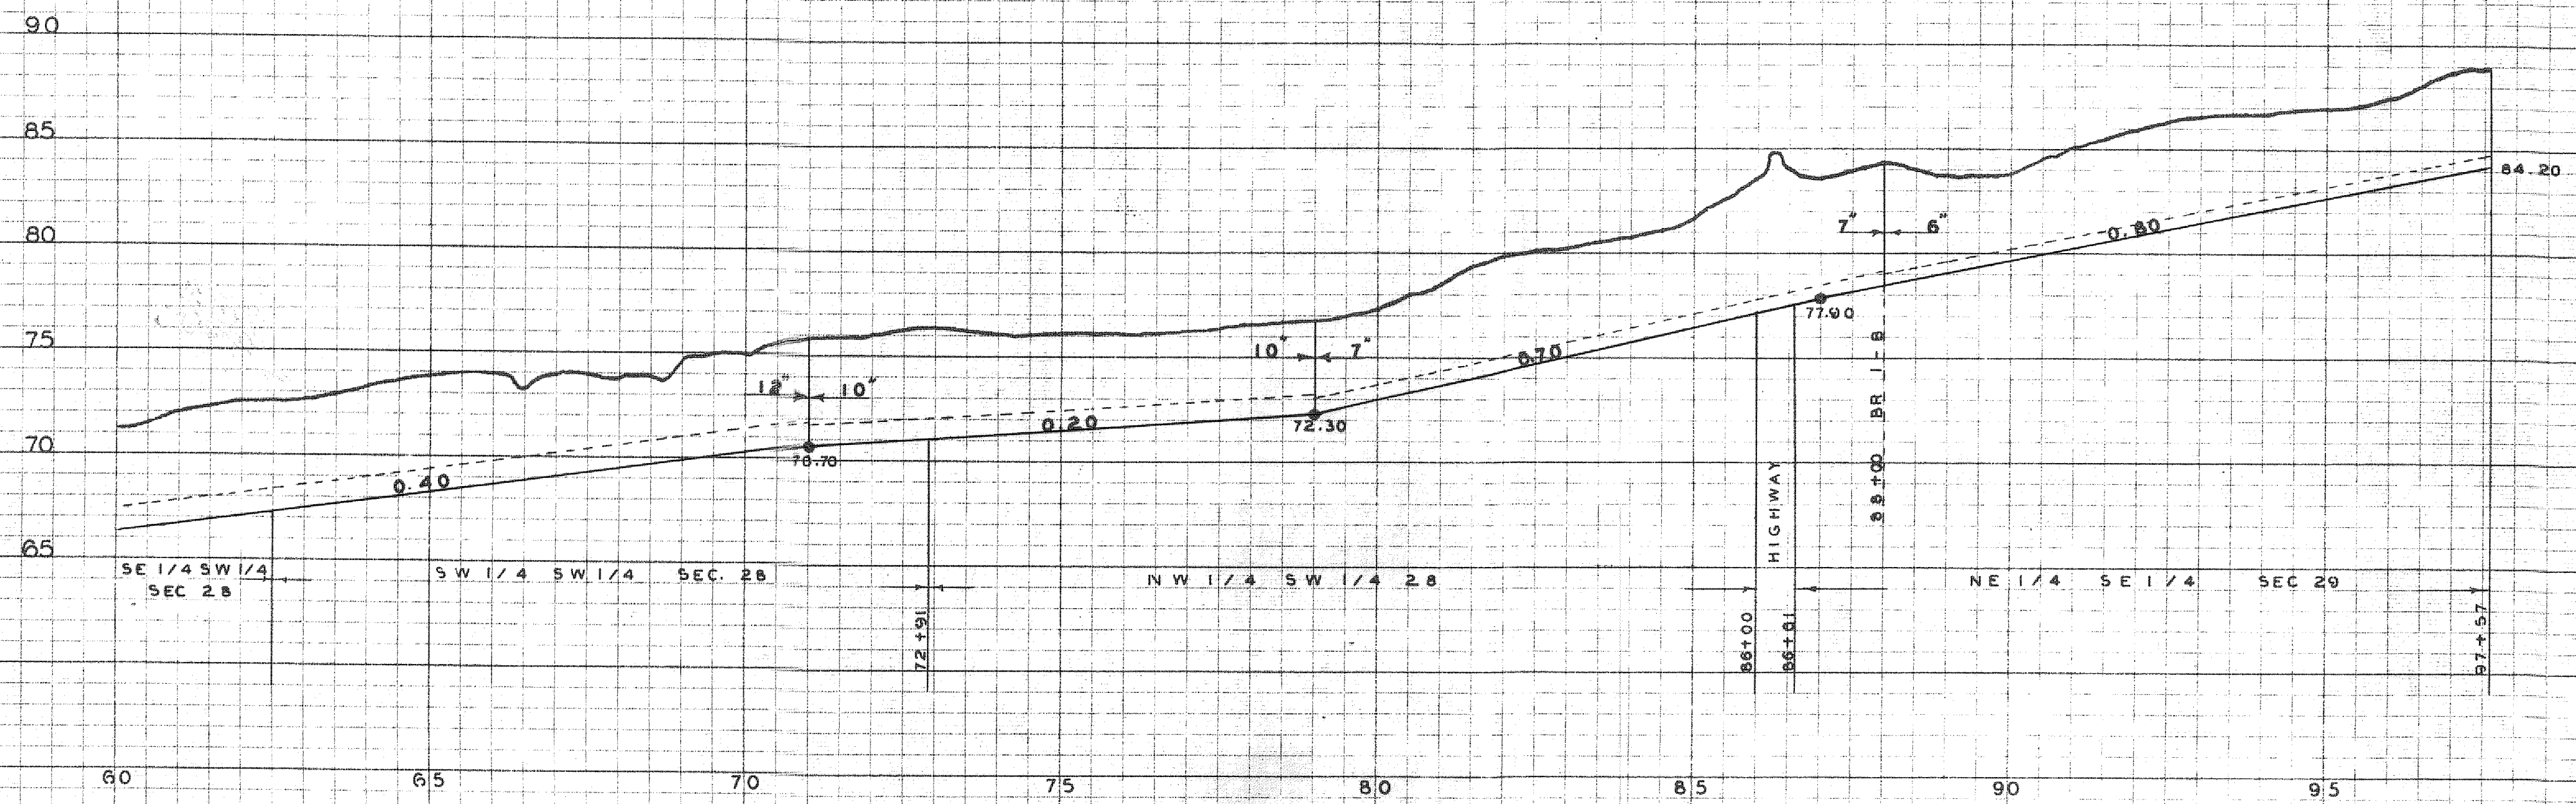

BRANCH 1-A

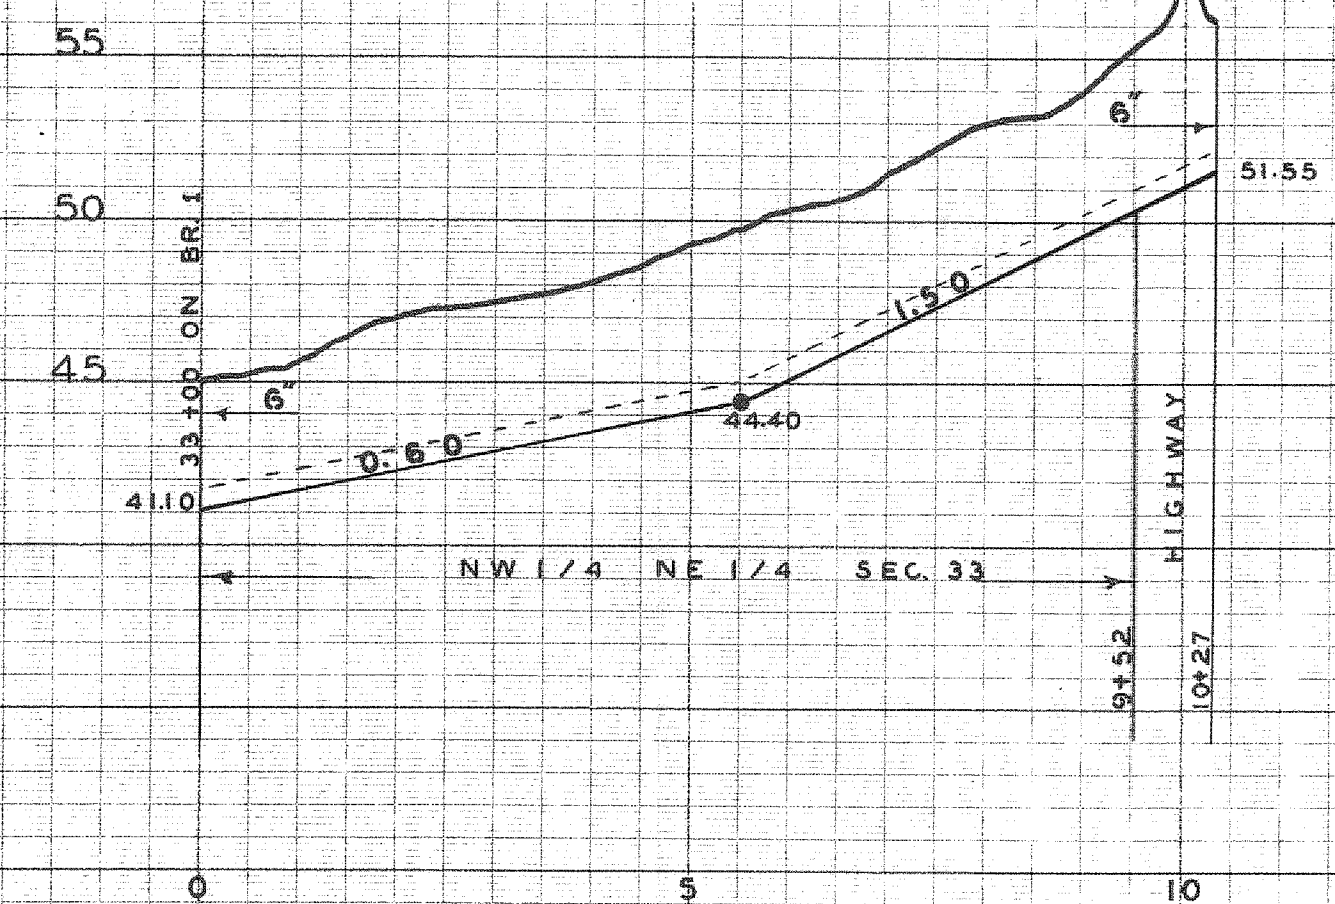

BRANCH 1

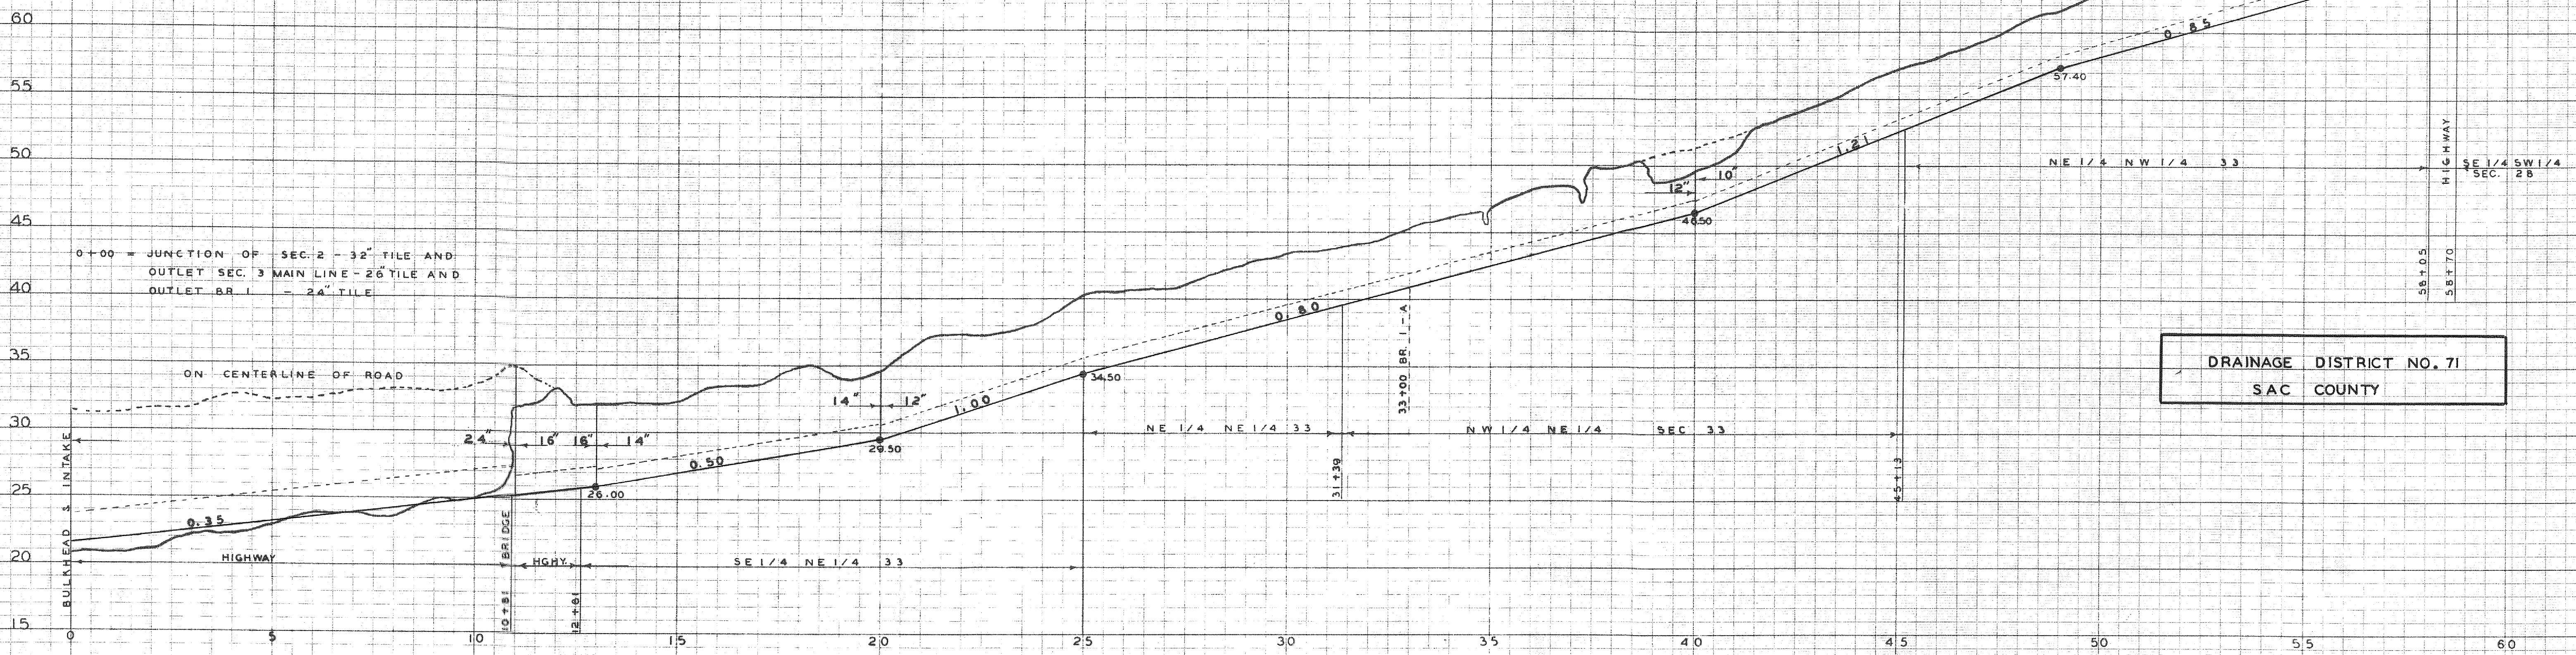

DRAINAGE DISTRICT NO. 71
 SAC COUNTY

SHEET NO.